
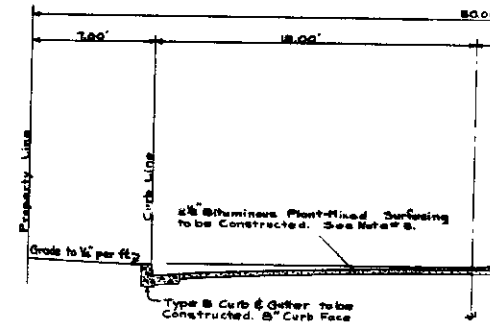
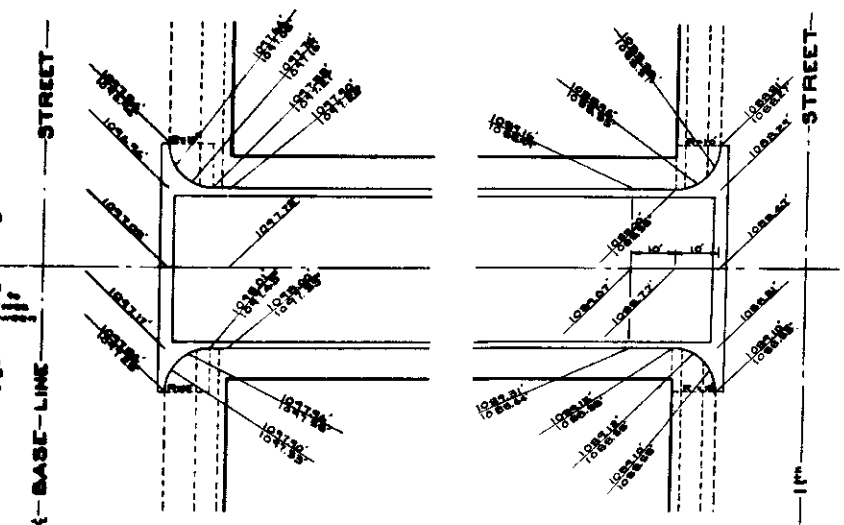


PROFILES
 VERT. CURVE
 VERT. P.C.
 VERT. P.T.

PLAN
 SCALE 1" = 40'

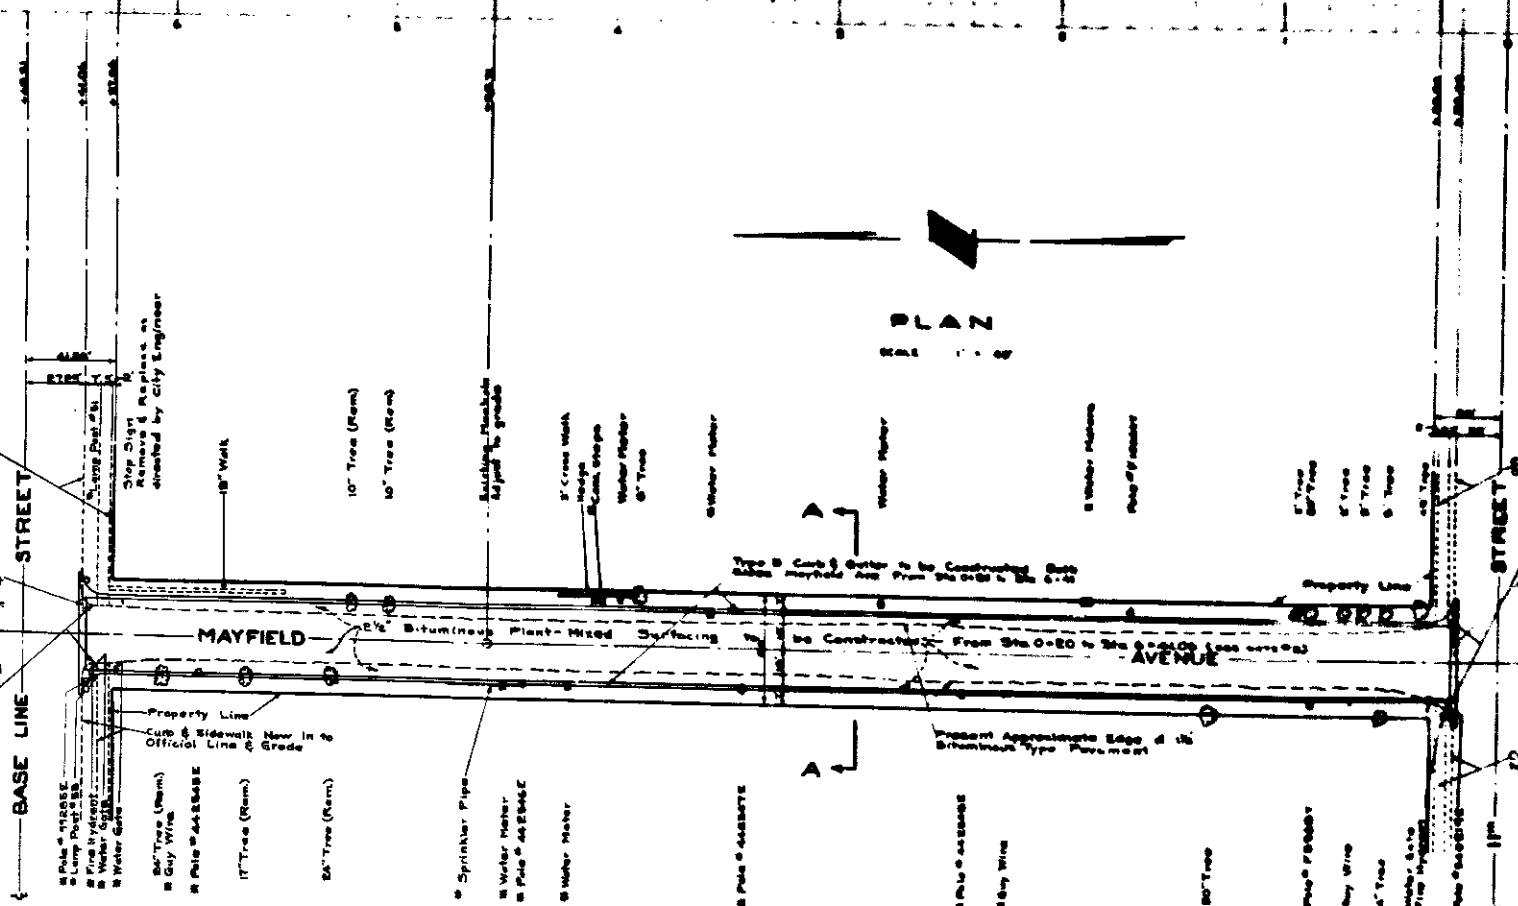

INTERSECTION LEVELS
 SCALE 1" = 20'

All obstructions in street right of way marked 'B' to be removed by others. All other obstructions to be removed under this contract.