


PLAN
SCALE 1"=40'

EXPANSION JOINTS
 A 1/2" Expansion Joint shall be constructed at intervals of 50 feet here all Concrete Curbs ordered constructed on this plan.

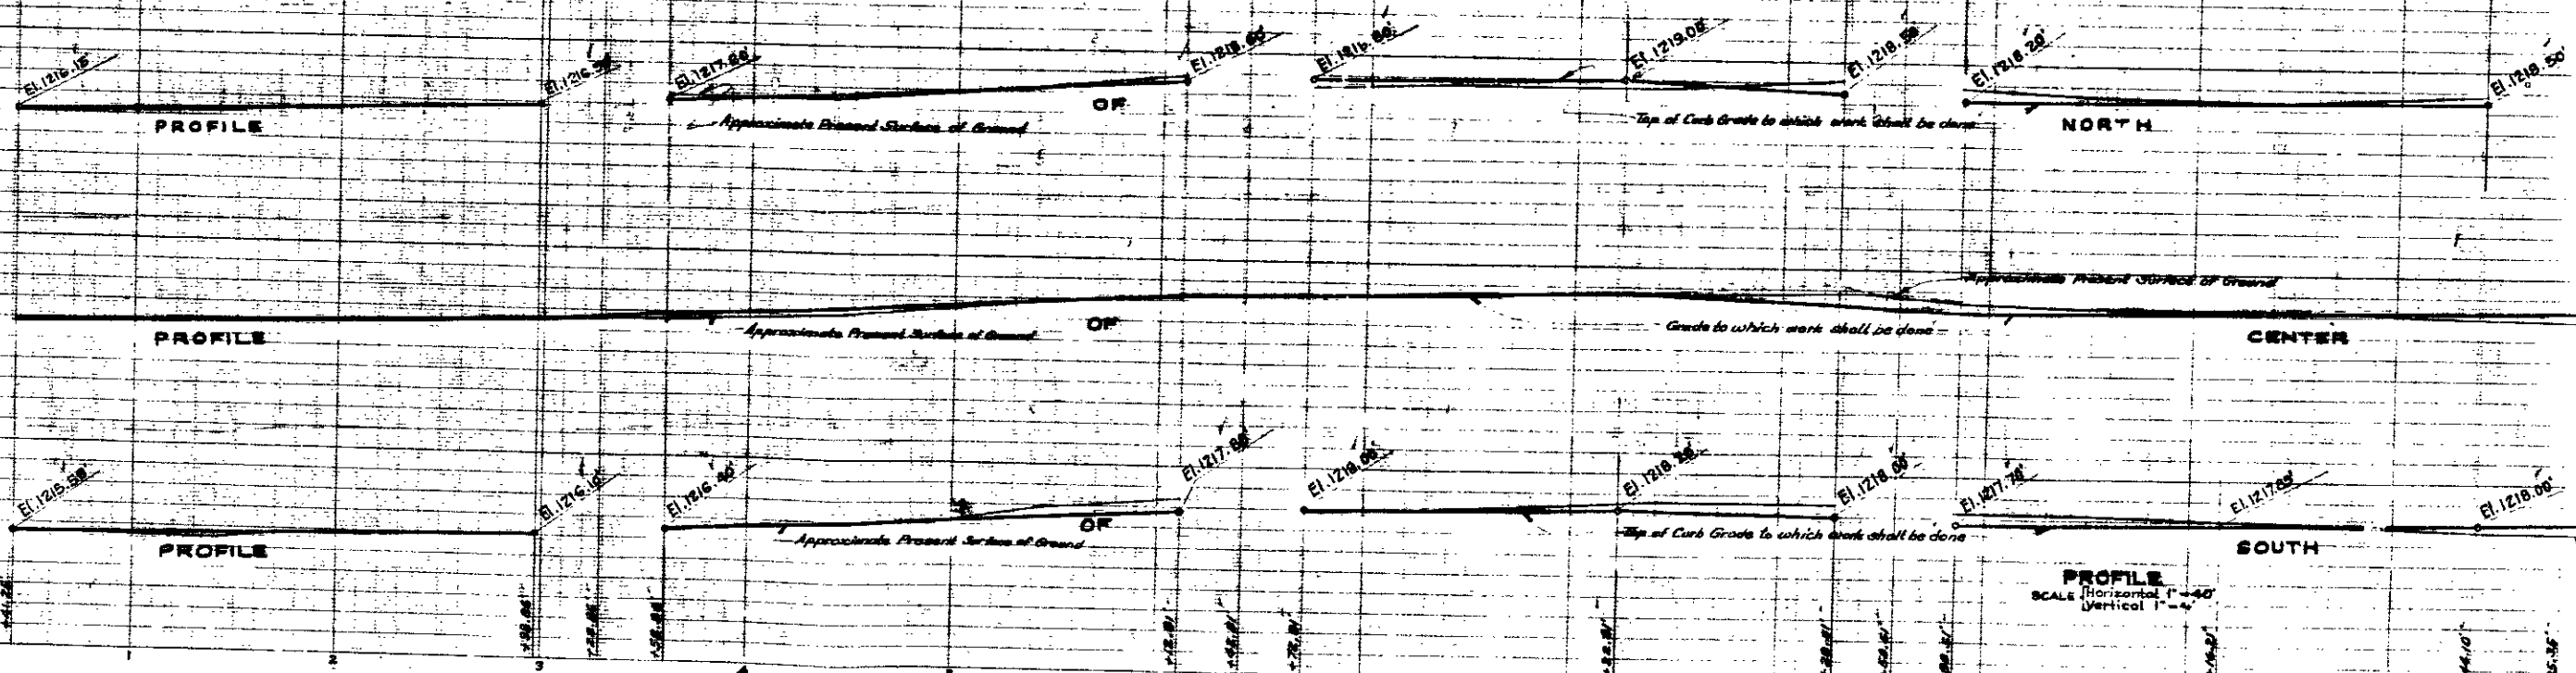

PROFILE
 SCALE Horizontal 1"=40'
 Vertical 1"=4'