


Plan Scale = 1" = 40'

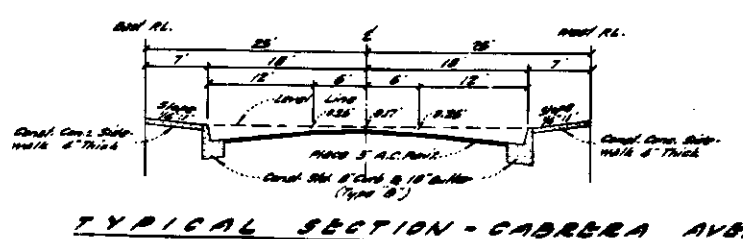

PLAN & PROFILE
CARRERA AVENUE

DEPARTMENT OF ENGINEERING
CITY OF SAN BERNARDINO
STREET IMPROVEMENT PLANS - TRACT NO. 1
GARNER, TRACADAS & TROY
CIVIL ENGINEERS - LAND SURVEYORS
360 NORTH ARROWHEAD AVENUE
SAN BERNARDINO, CALIFORNIA
SUBMITTED BY: [Signature] REFERENCE: [Blank]
APPROVED: December 30, 1966 DRAWN BY: [Signature]