



SECTION of PAVEMENT D-D
Scale 1"=6'

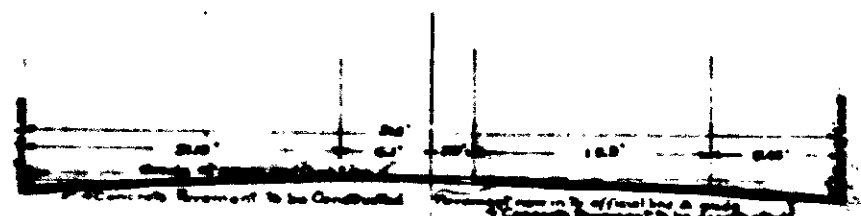


SECTION of PAVEMENT E-E
Scale 1"=6'

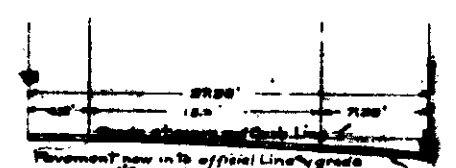


SECTION of PAVEMENT G-G
Scale 1"=6'





SECTION of PAVEMENT H-H
Scale 1"=6'

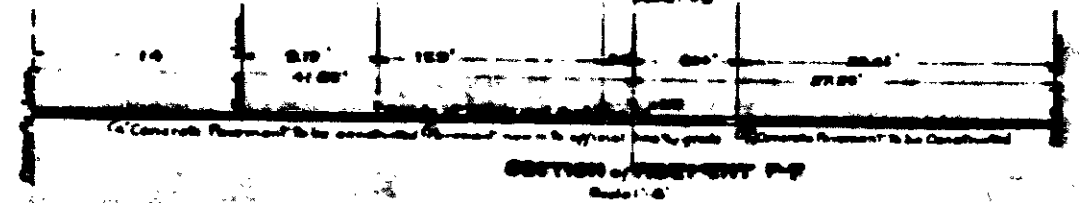


SECTION of PAVEMENT F-F
Scale 1"=6'

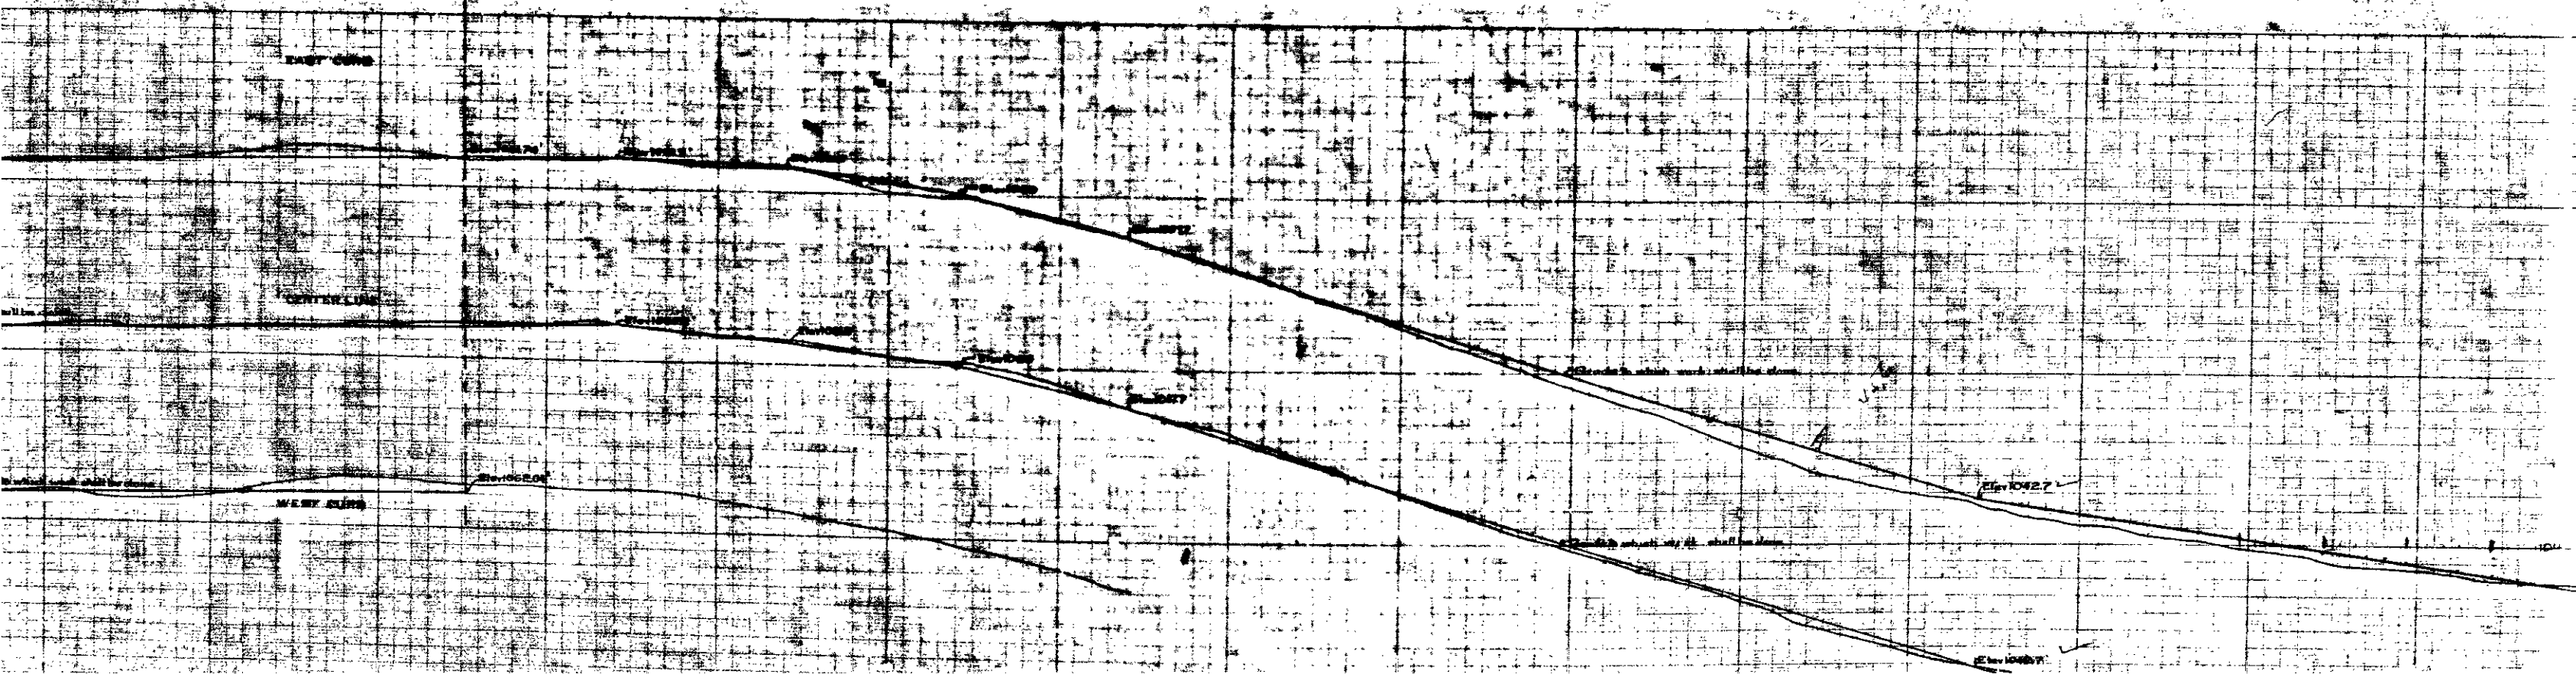


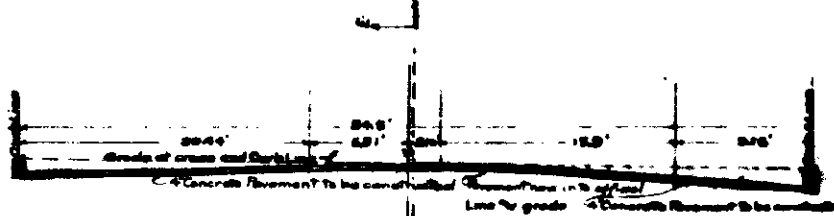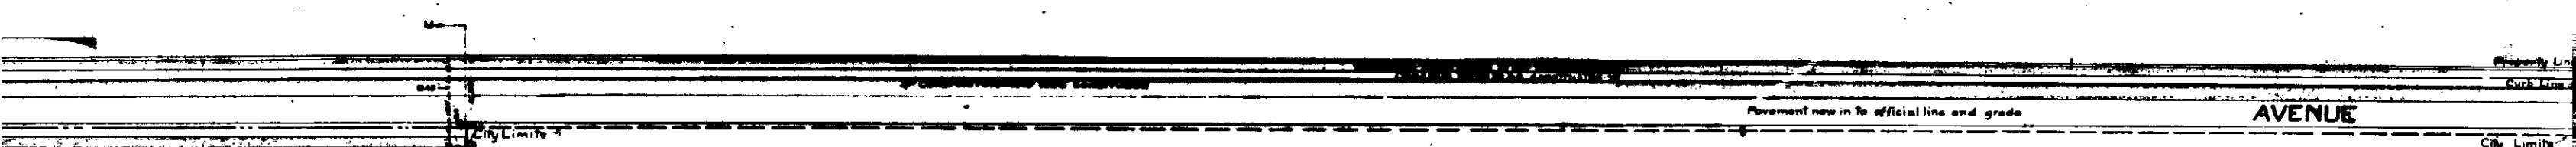

SECTION of PAVEMENT D-D
Scale 1"=6'

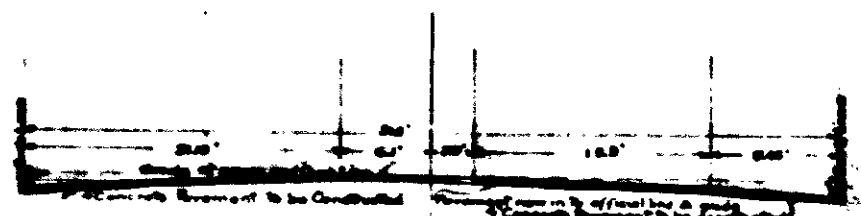


SECTION of PAVEMENT E-E
Scale 1"=6'

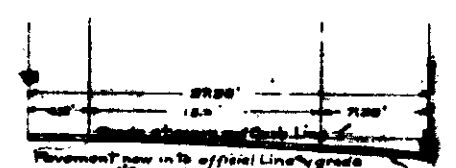

SECTION of PAVEMENT G-G
Scale 1"=6'



SECTION of PAVEMENT H-H
Scale 1"=6'

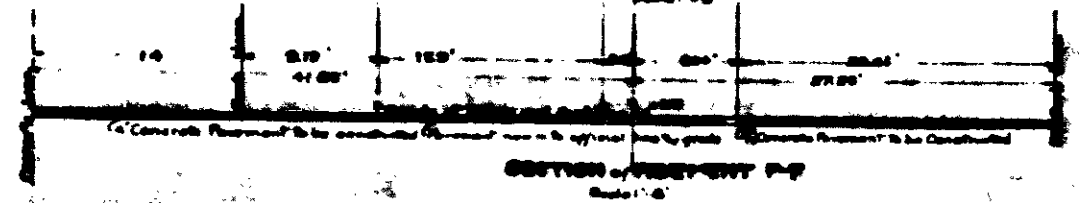

SECTION of PAVEMENT F-F
Scale 1"=6'

