


15.00


5.00

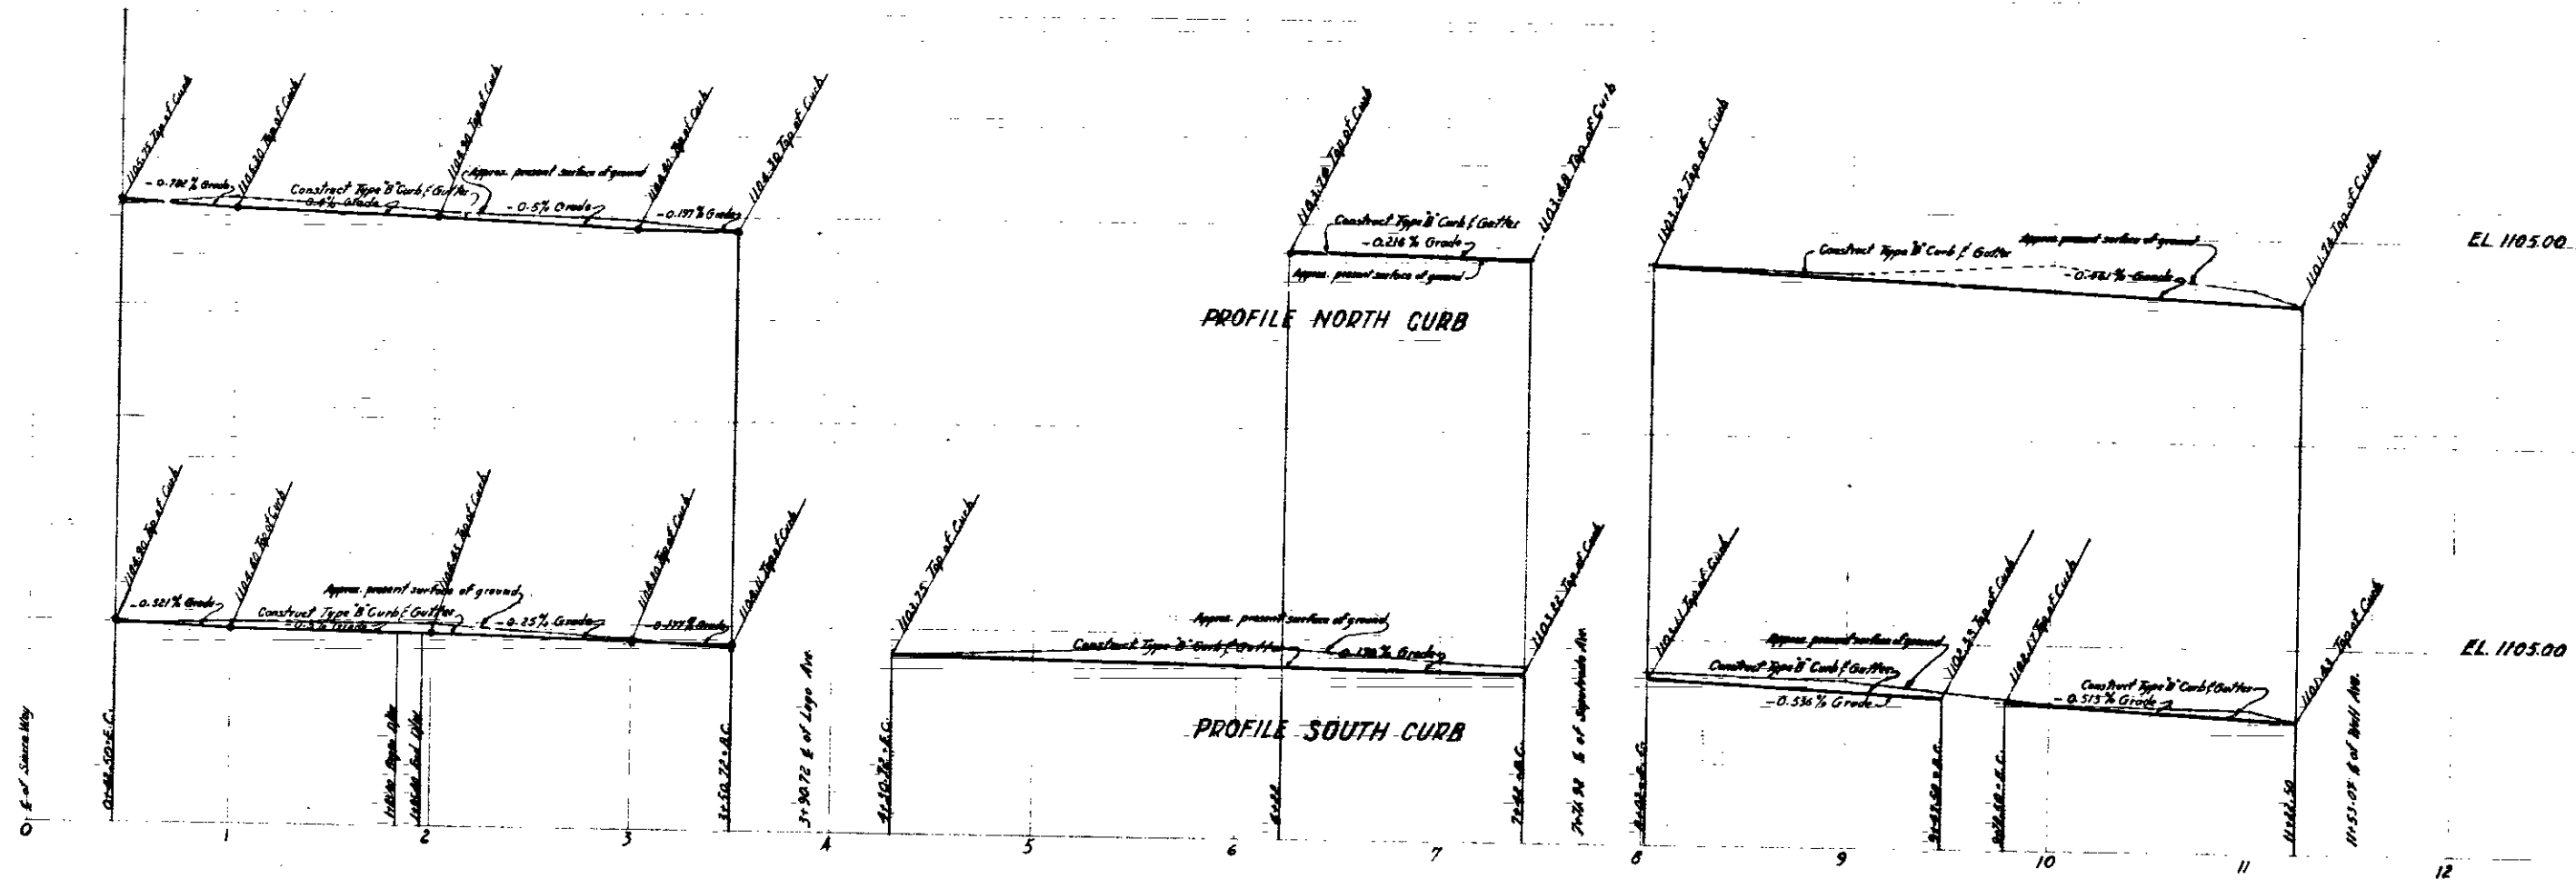



EL 1105.00

EL 1105.00

- GENERAL NOTES**
- All work embodied on these Plans shall be in conformity with applicable provisions of Specifications No. 2271.
 - Access Curb for driveway within proposed location of width to be determined in the field.
 - Refer to drawing No. 2321-A City of San Bernardino, Department of Public Works for typical Section of Type B Curb.
 - Bench Mark: EL. 1104.90 M.S.L. in S.E. Return of Thirteenth and Sierra Way.
 - Removal of Obstructions:
 - * To be removed under this contract.
 - + To be removed and replaced by other.
 - Δ To be removed and replaced under this contract.

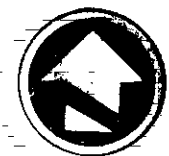

PLAN Scale 1"=40'

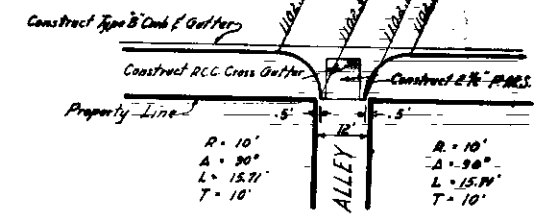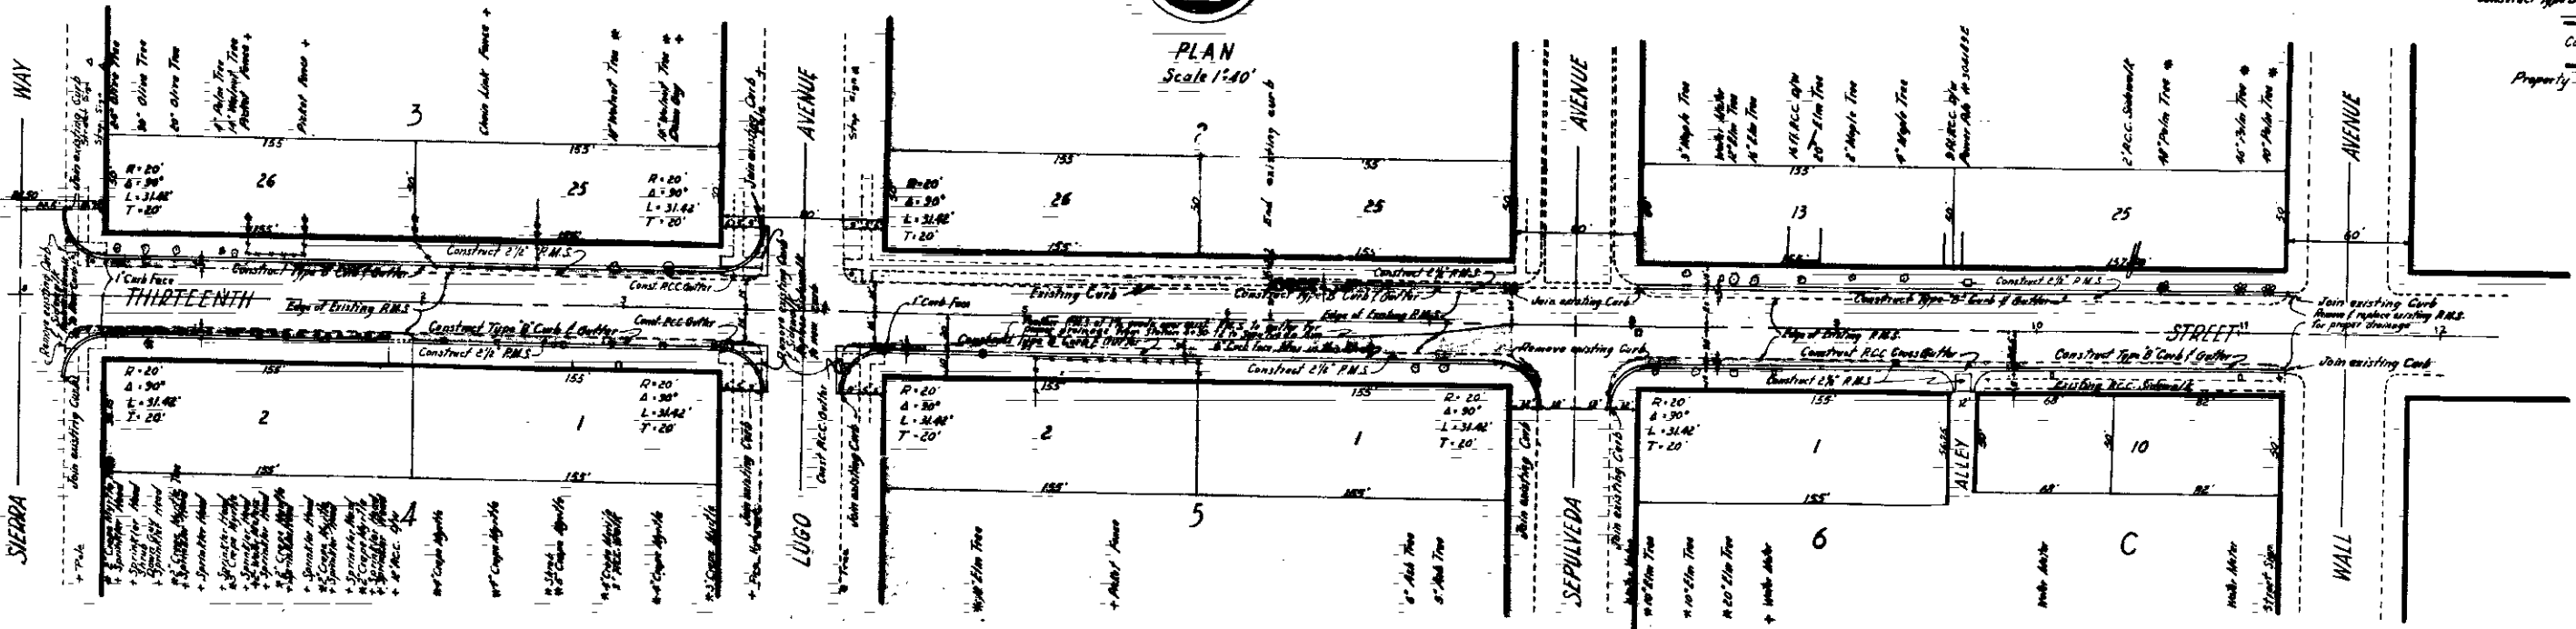

INTERSECTION DETAIL Scale 1"=20'

THIRTEENTH STREET
Between Sierra Way and Waterman Avenue
Curb, Gutter & Paving