

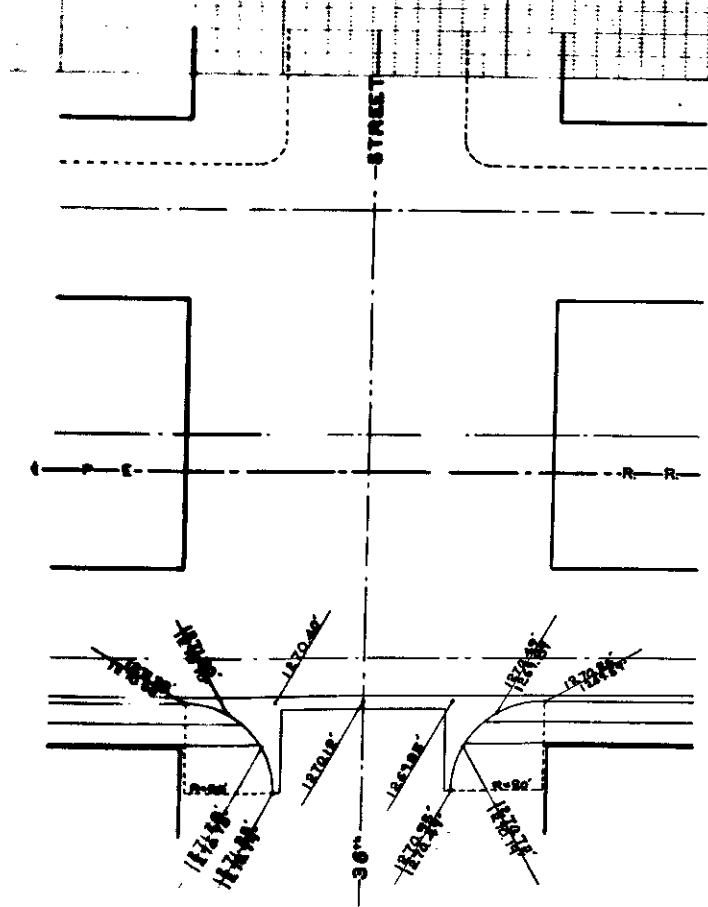


PLAN  
SCALE 1" = 40'

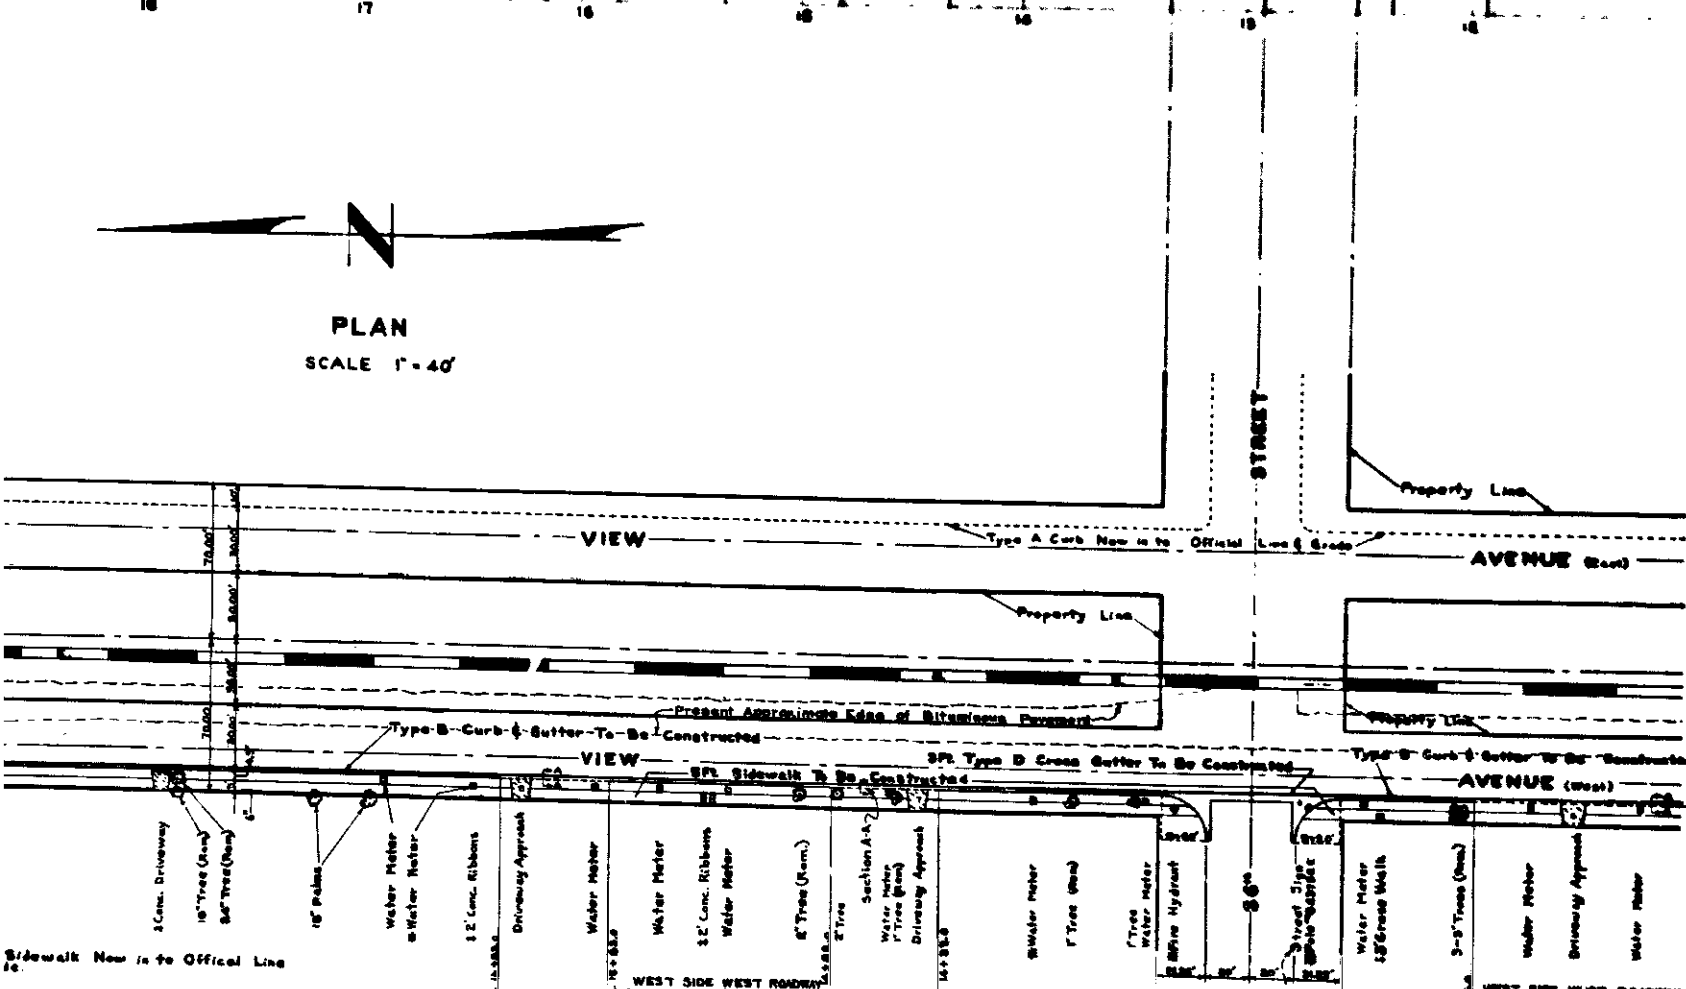


INTERSECTION DETAIL  
Scale 1" = 20'

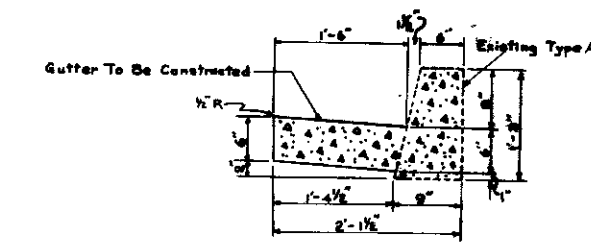



SECTION A-A  
Scale 1" = 1'

DEPARTMENT OF ENGINEERING  
CITY OF SAN BERNARDINO


IMPROVEMENT PLANS  
OF  
MOUNTAIN VIEW AVENUE  
From 34<sup>th</sup> Street To Thompson Place

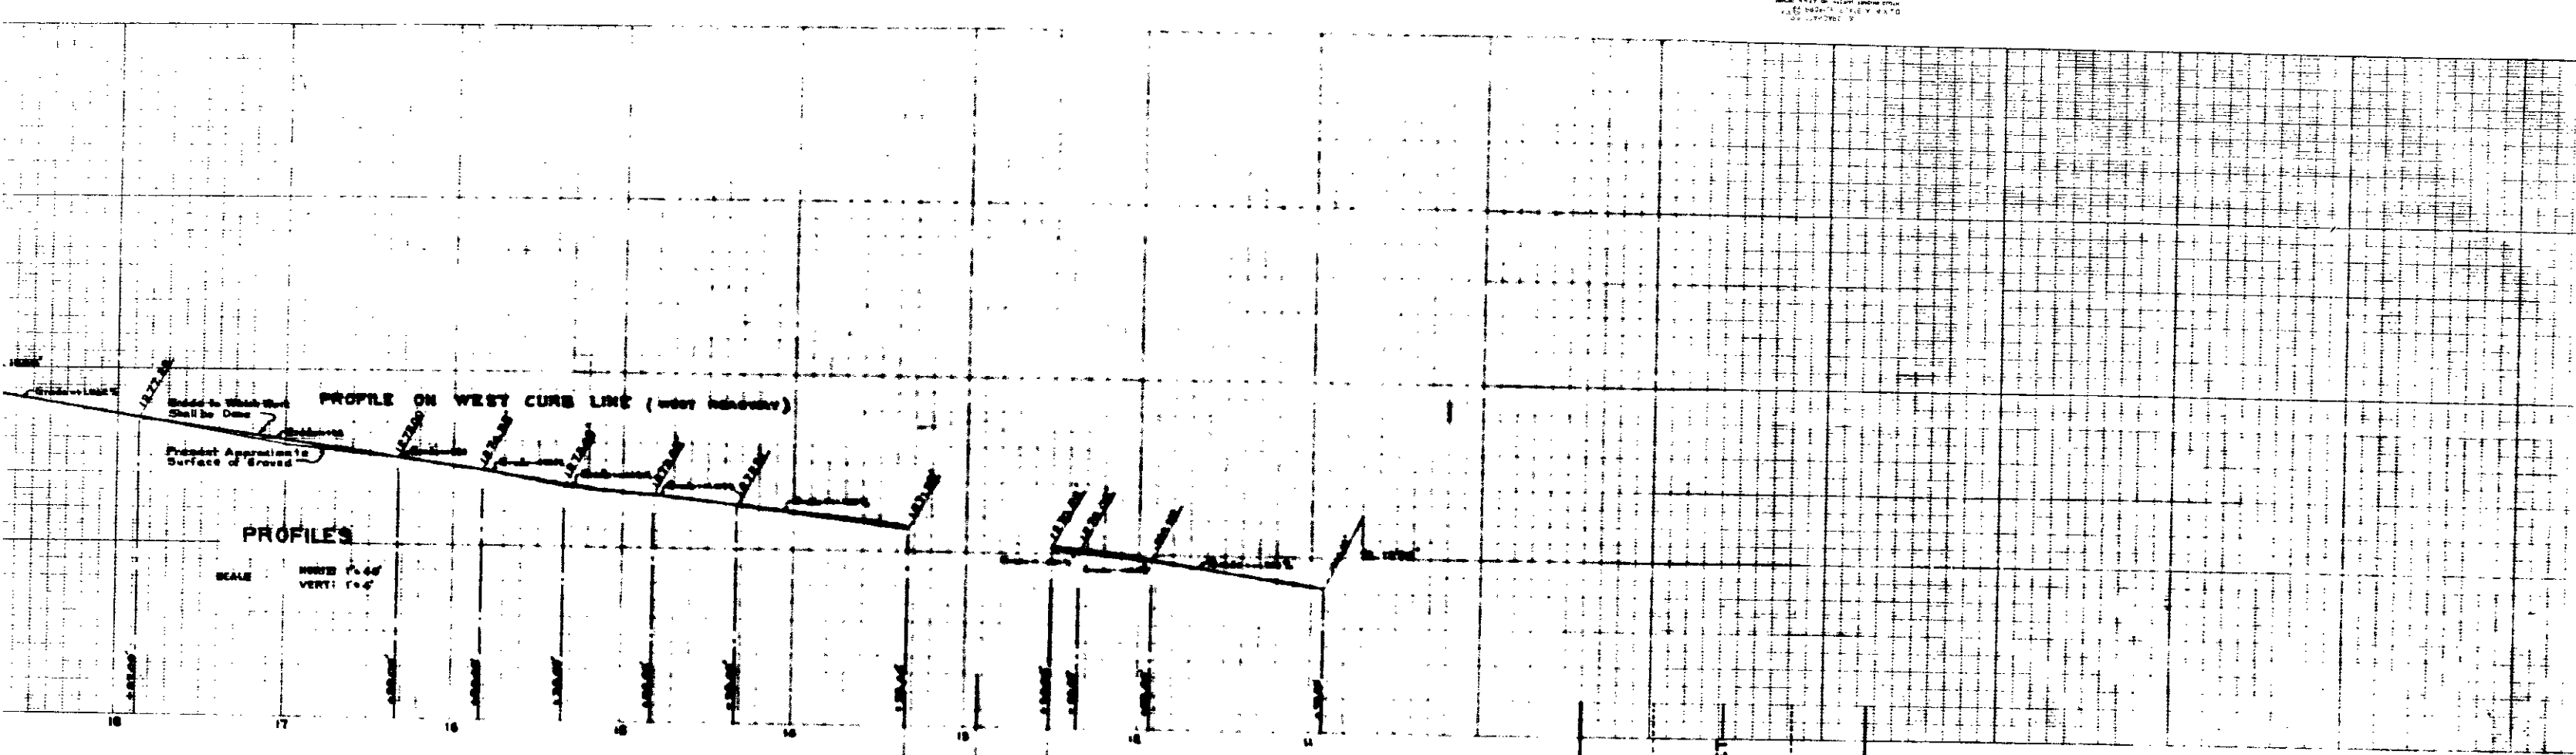






PLAN  
SCALE 1" = 40'

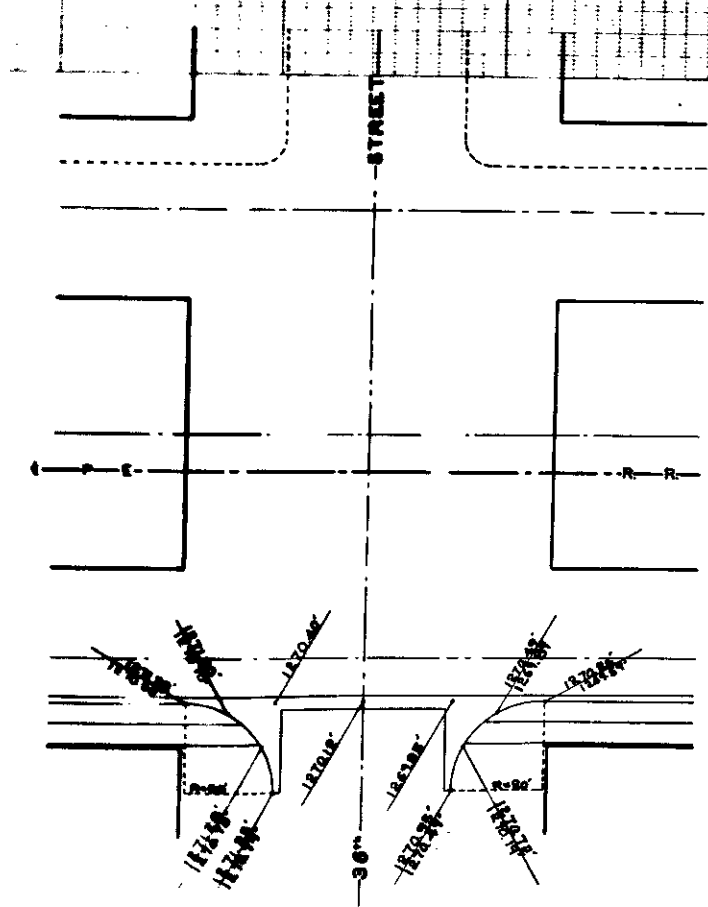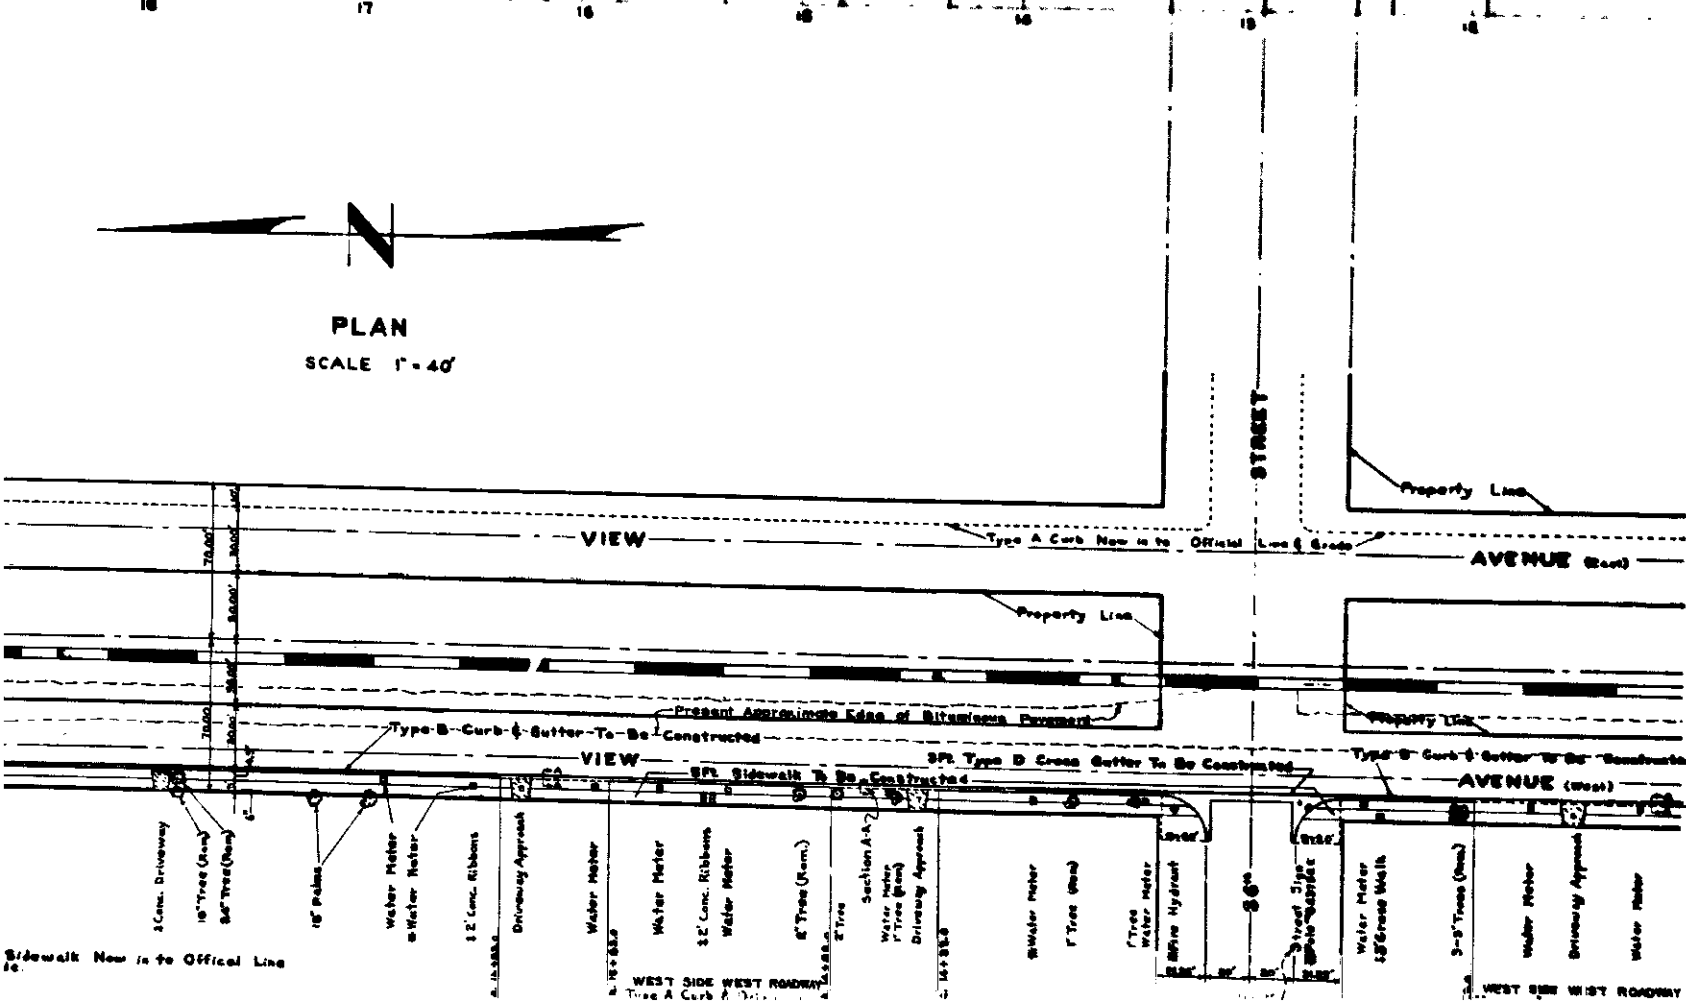

INTERSECTION DETAIL  
Scale 1" = 20'

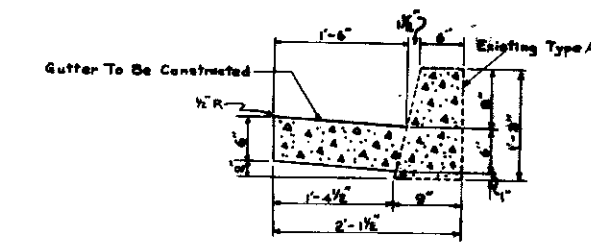

SECTION A-A  
Scale 1" = 1'

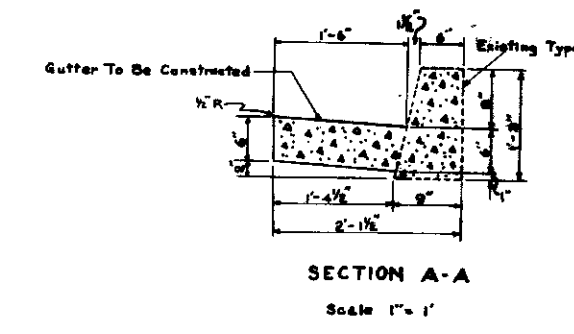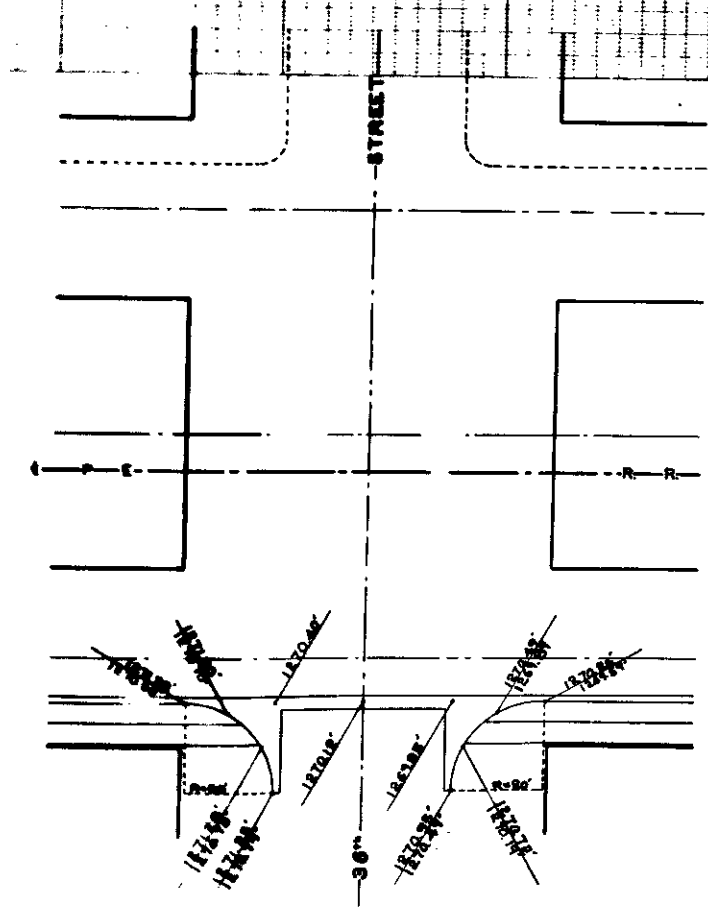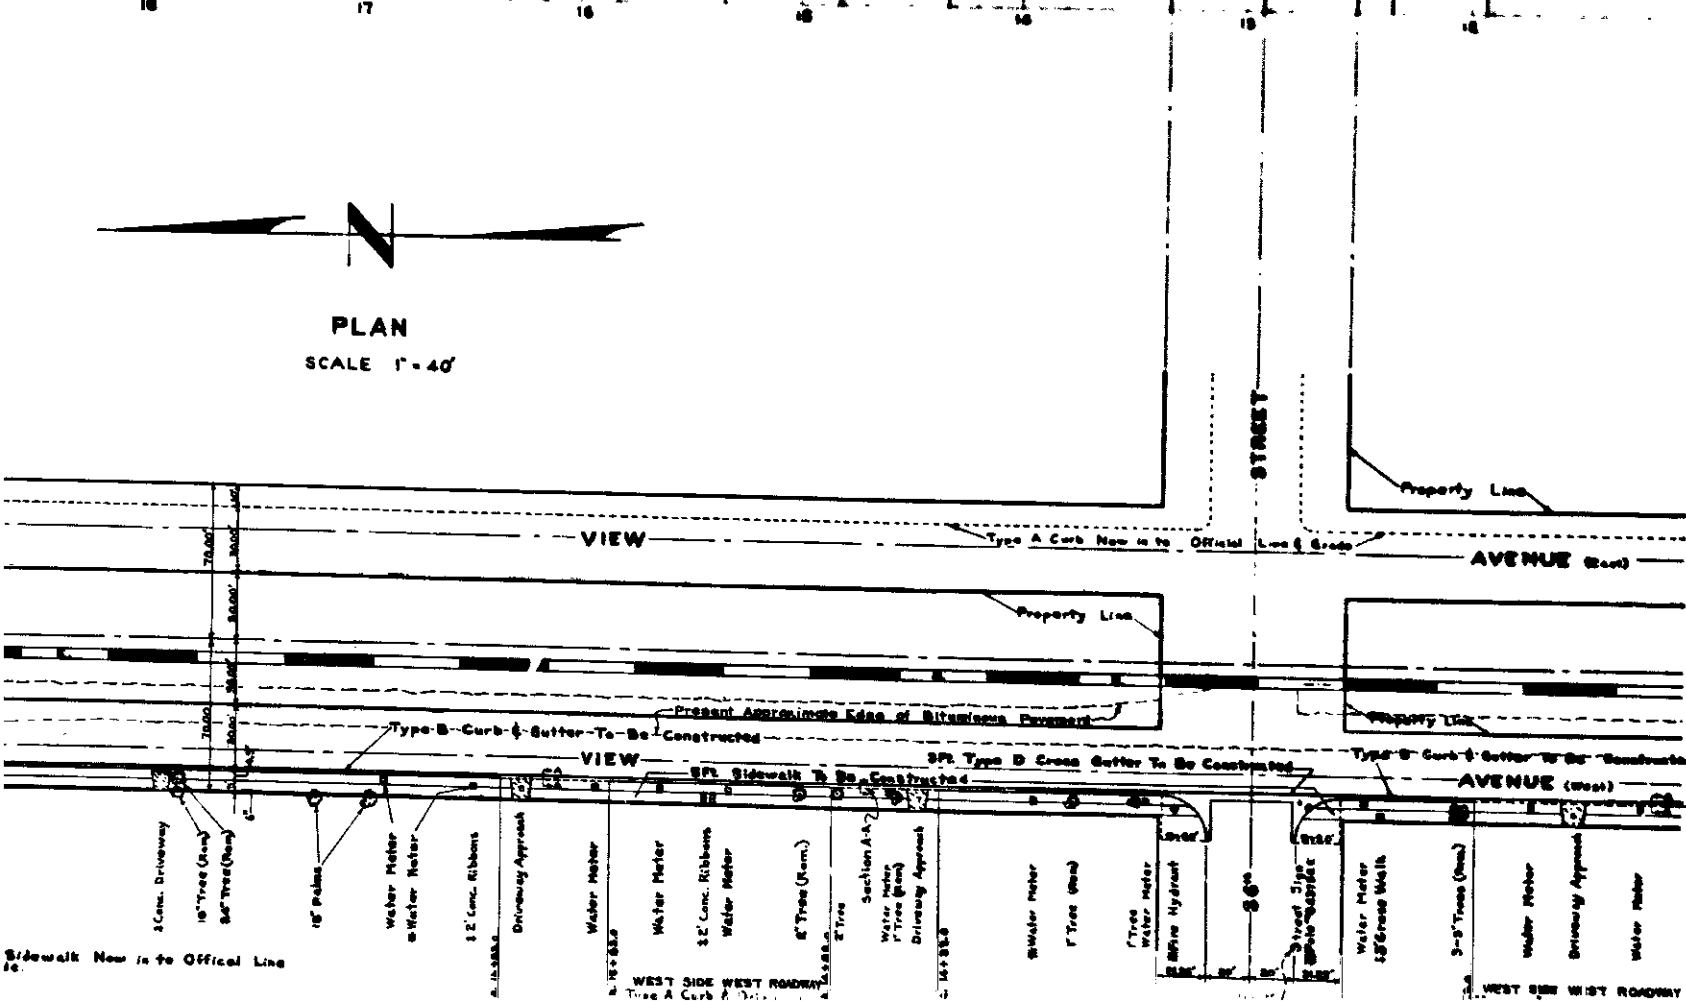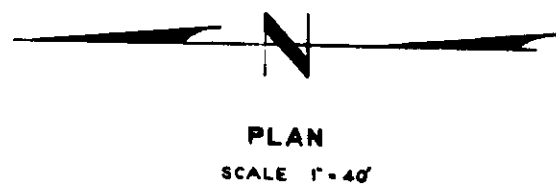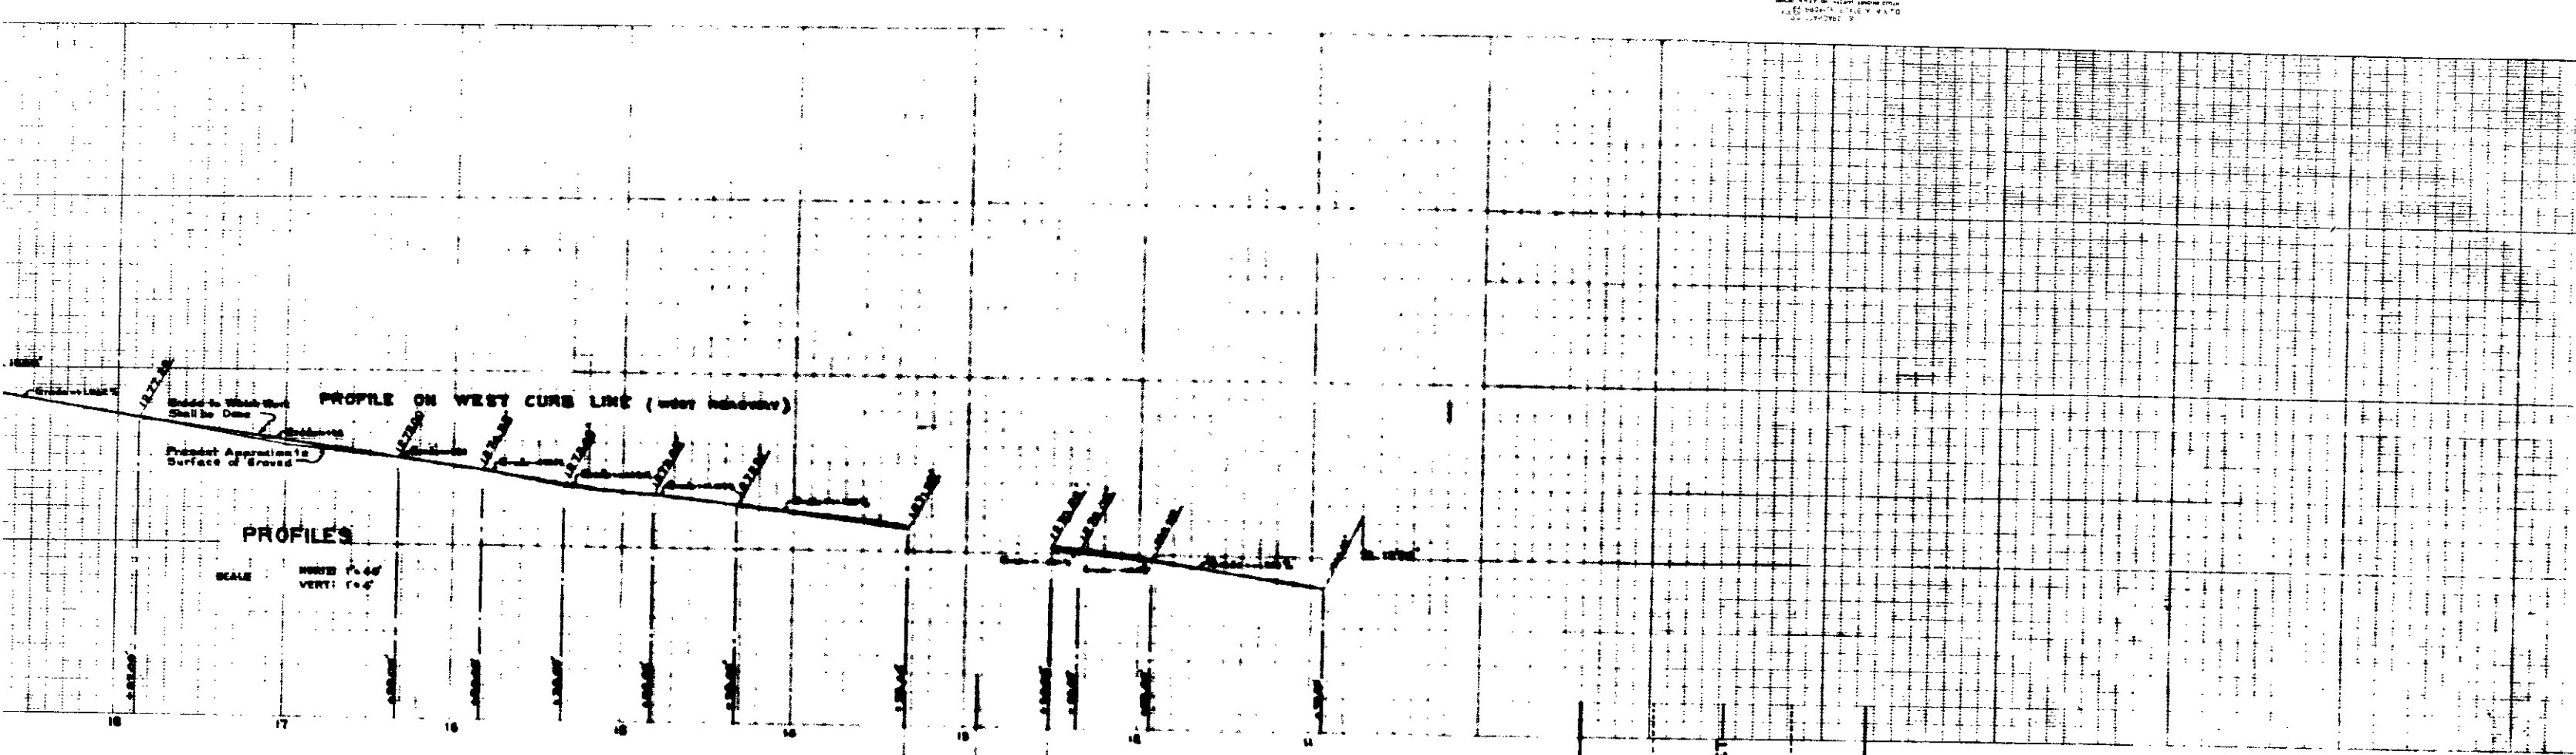

DEPARTMENT OF ENGINEERING  
CITY OF SAN BERNARDINO  
IMPROVEMENT PLANS  
OF  
MOUNTAIN VIEW AVENUE  
From 34<sup>th</sup> Street To Thompson Place