




PROFILE - WATERMAN AVENUE
 HORIZONTAL 1"=40'
 VERTICAL 1"=4'

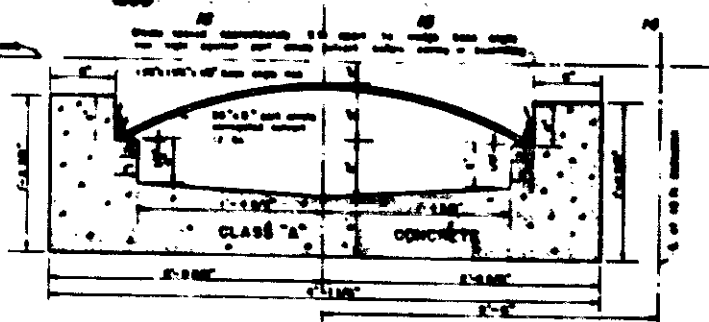


SECTION A-A
 SCALE 1 1/2"=1'-0"

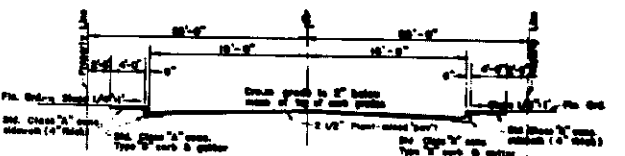


SECTION B-B
 SCALE 1"=1'-0"

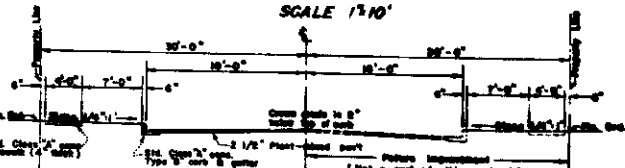


SECTION C-C
 SCALE 1"=1'-0"

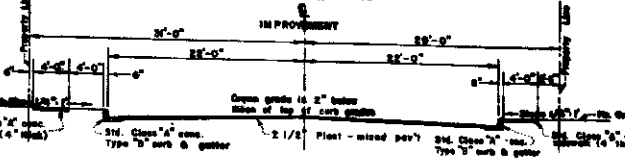


SECTION D-D
 SCALE 1"=1'-0"

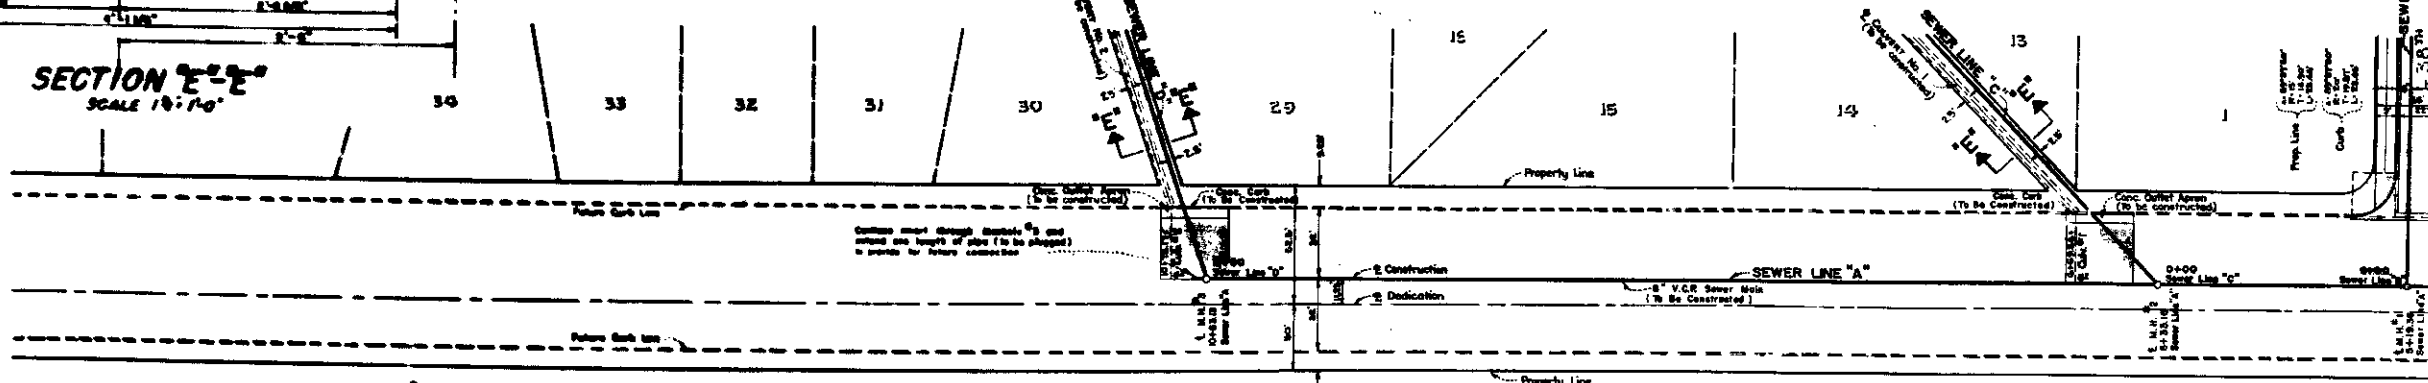


PLAN - WATERMAN AVENUE
 SCALE 1"=40'

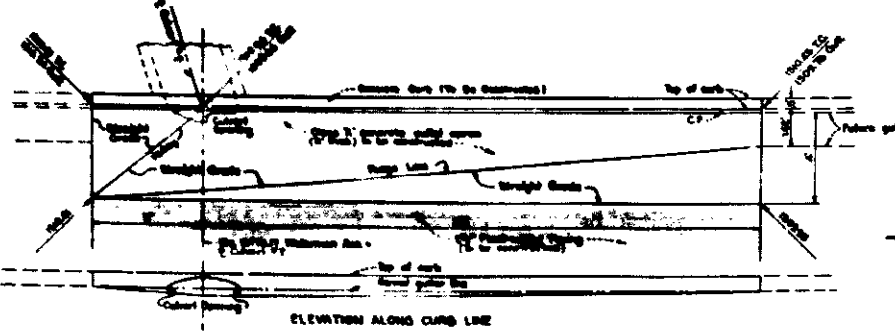







ELEVATION ALONG CURB LINE

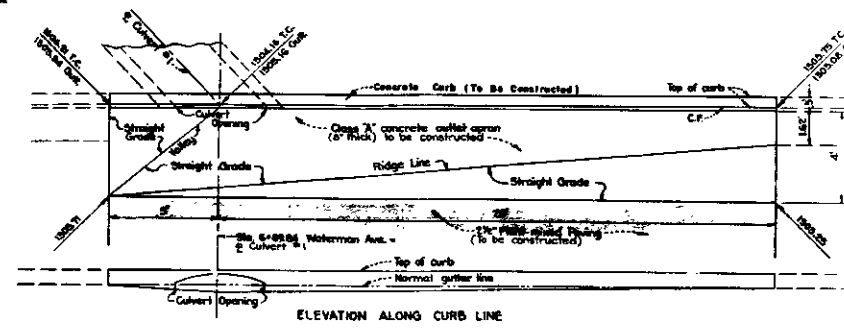

ELEVATION ALONG CURB LINE

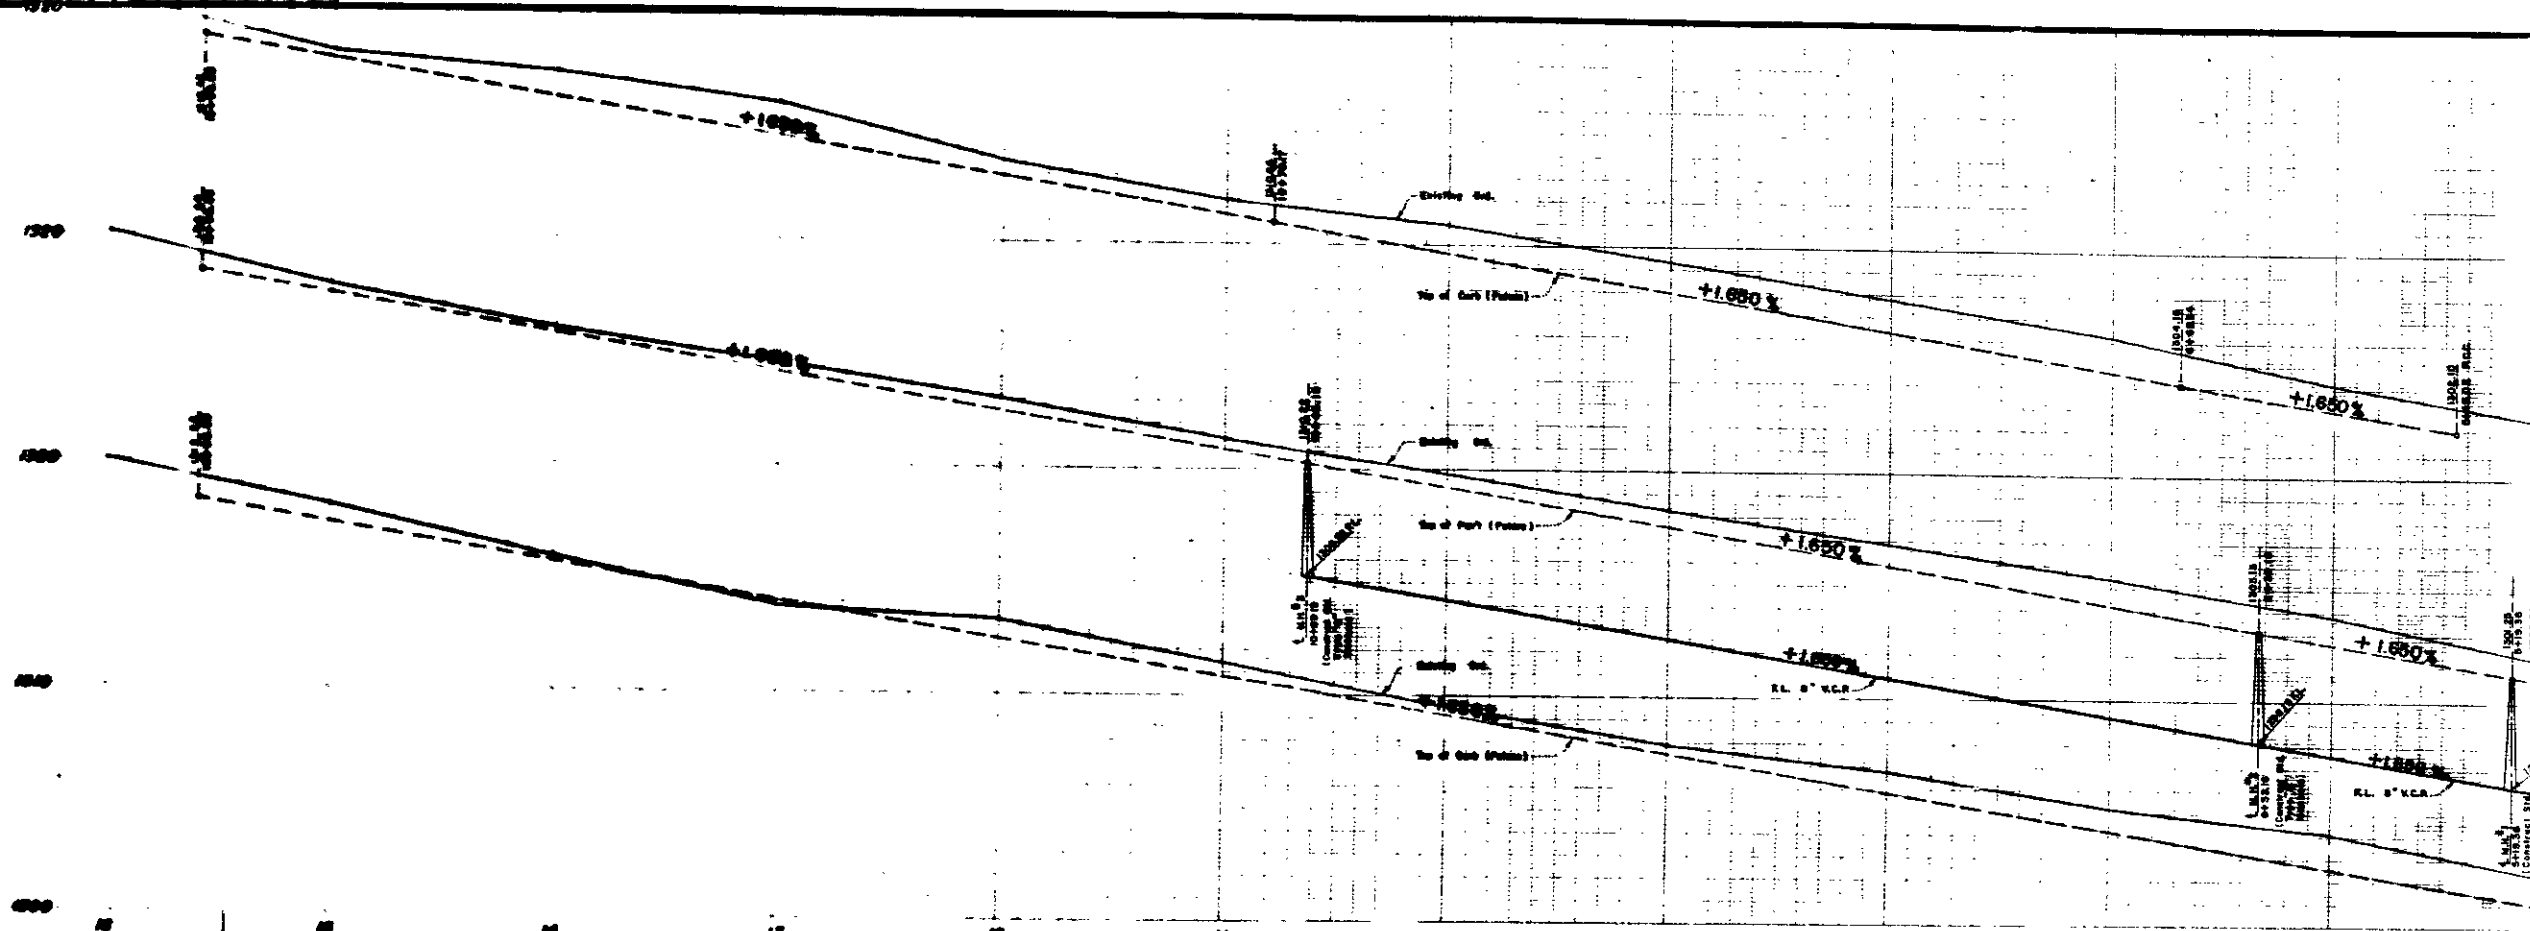

PROFILE - WATERMAN AVENUE
 HORIZONTAL 1"=40'
 VERTICAL 1"=4'

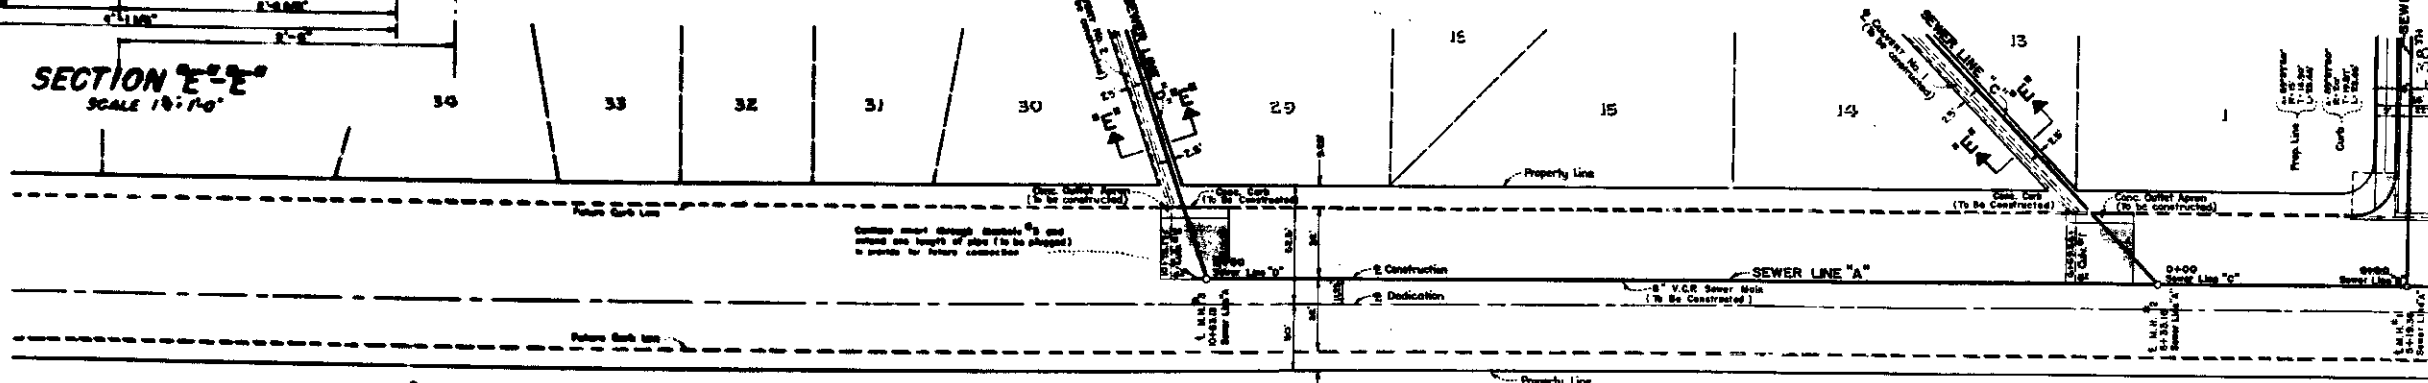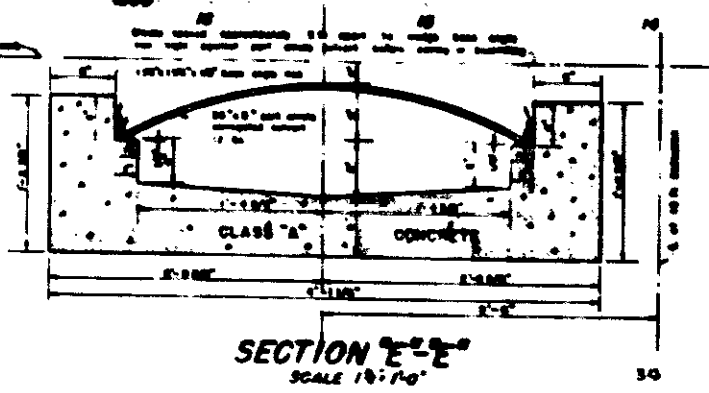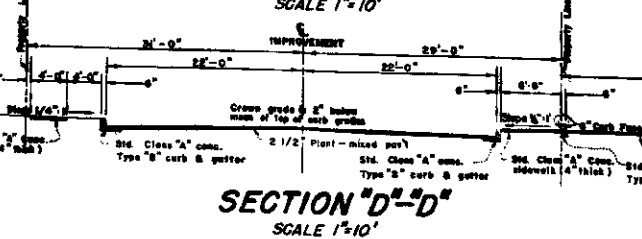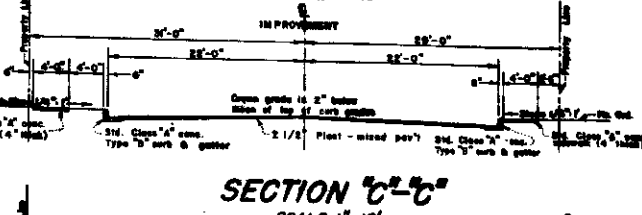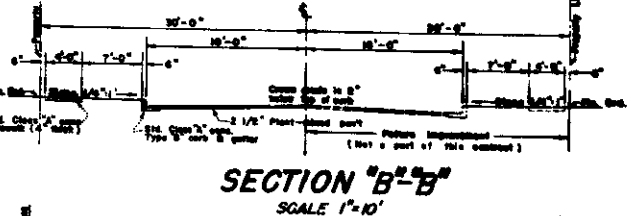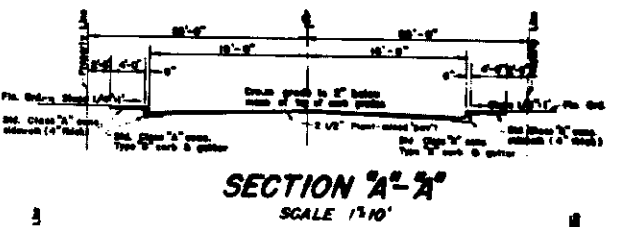

PLAN - WATERMAN AVENUE
 SCALE 1"=40'

