

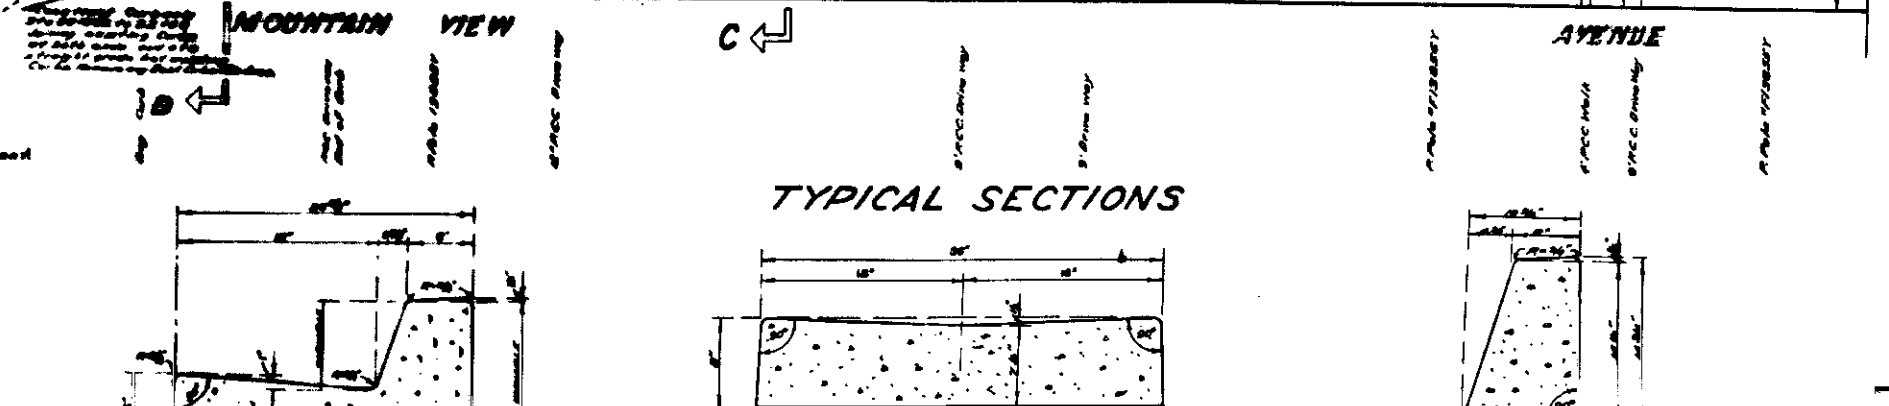
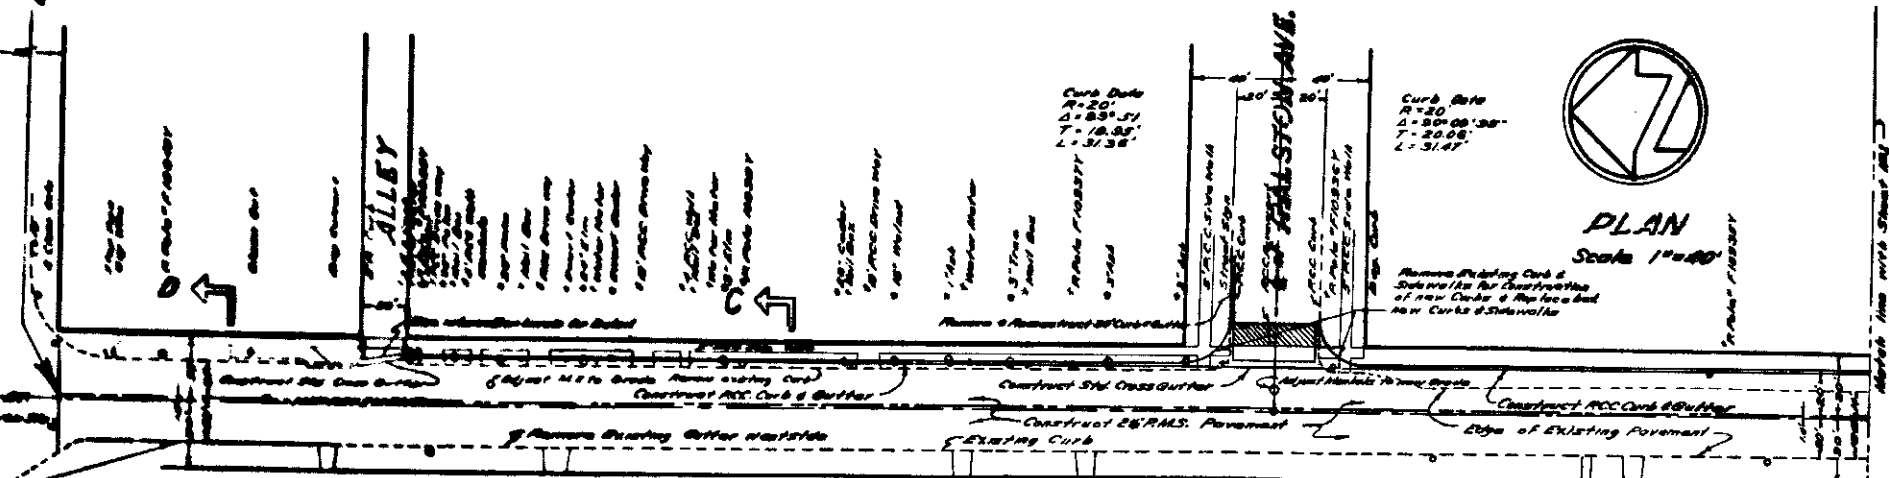
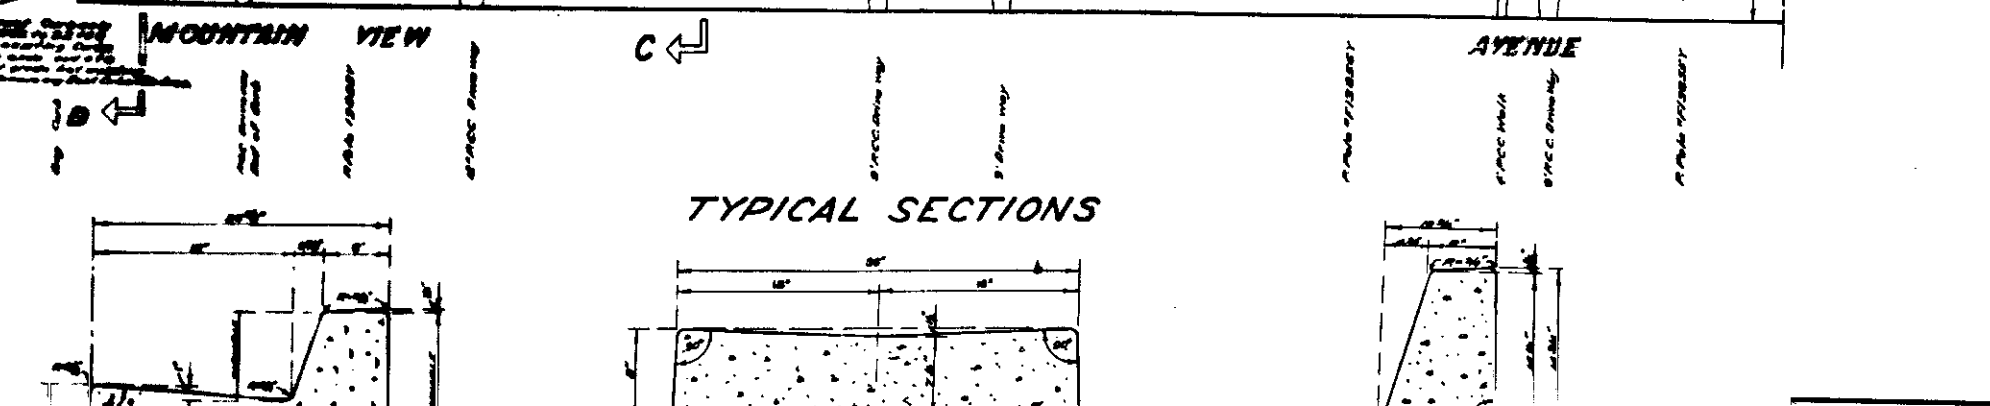
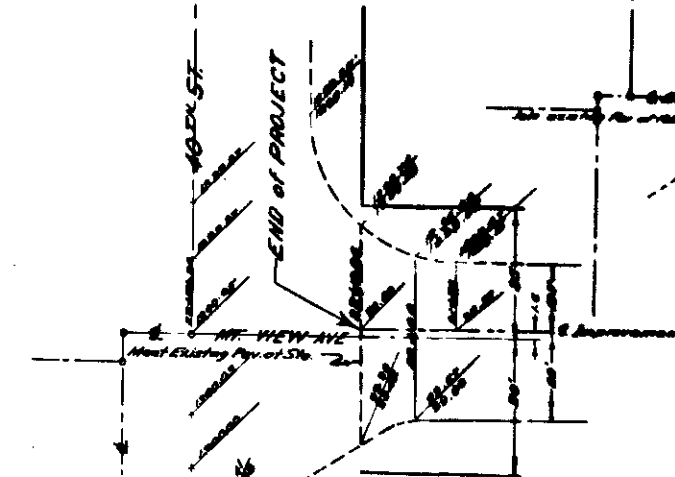
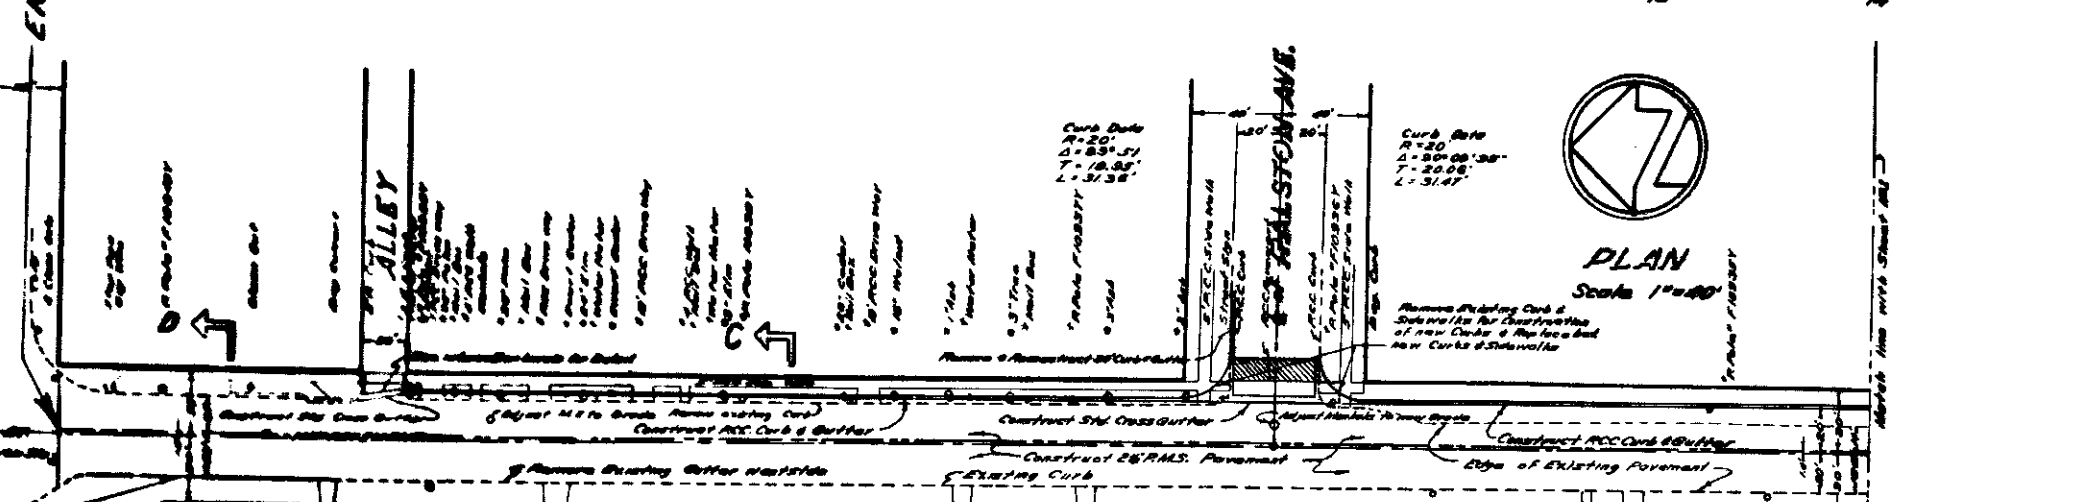
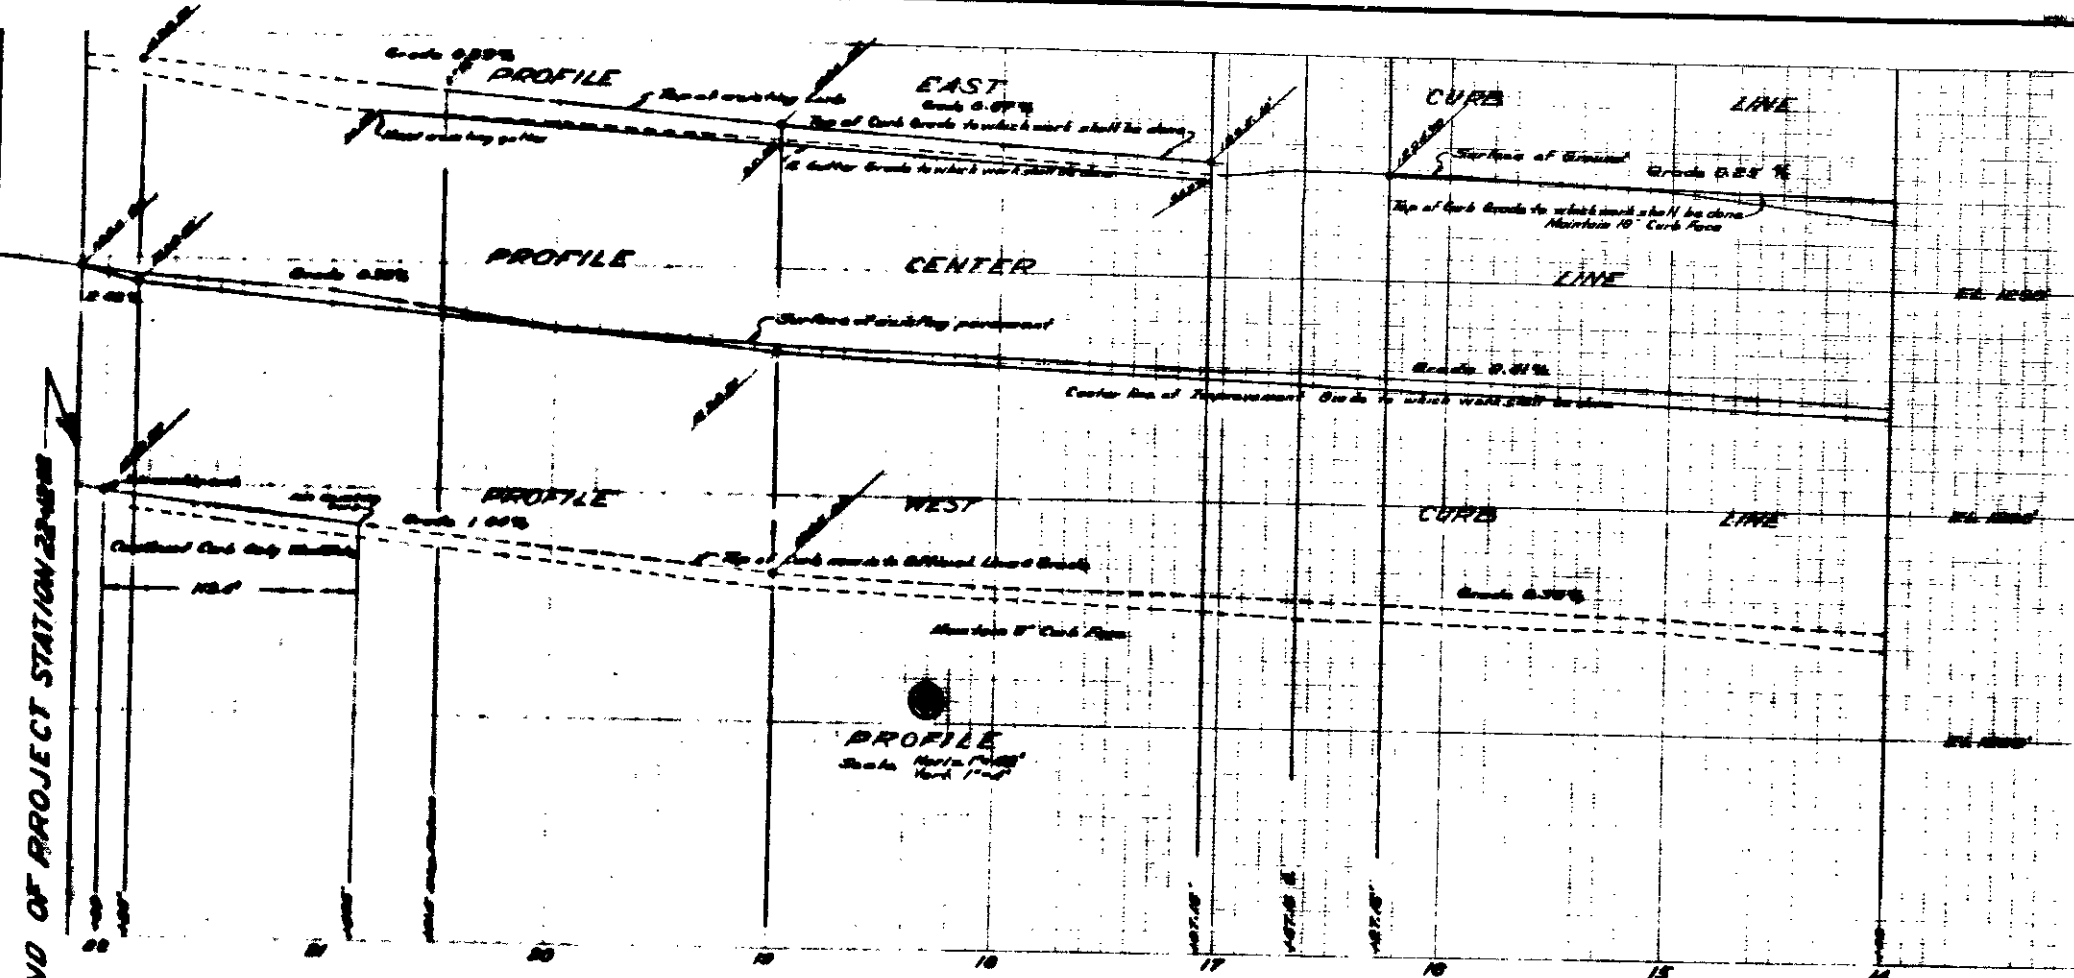
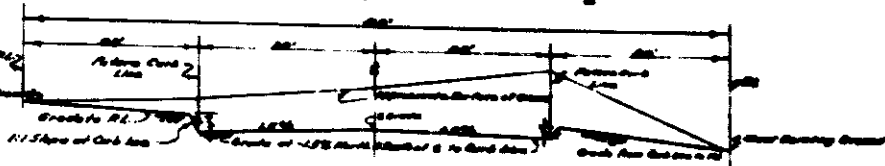
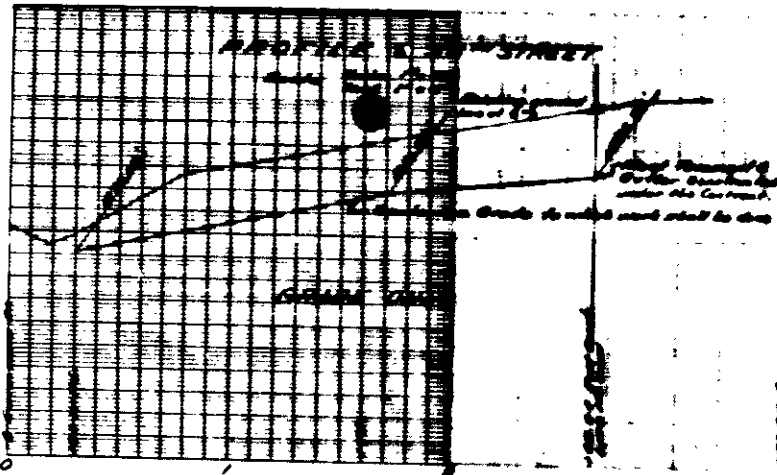


TYPICAL CROSS SECTION OF STREET  
Scale: 1" = 10'

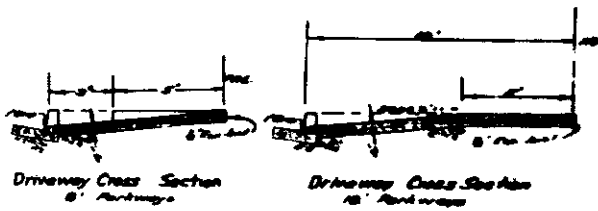

INTERSECTION LEVELS  
Scale: 1" = 20'

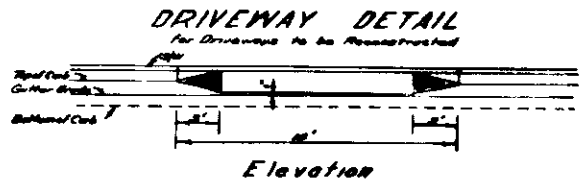

INTERSECTION LEVELS  
Scale 1"=20'