



SECTION E-E

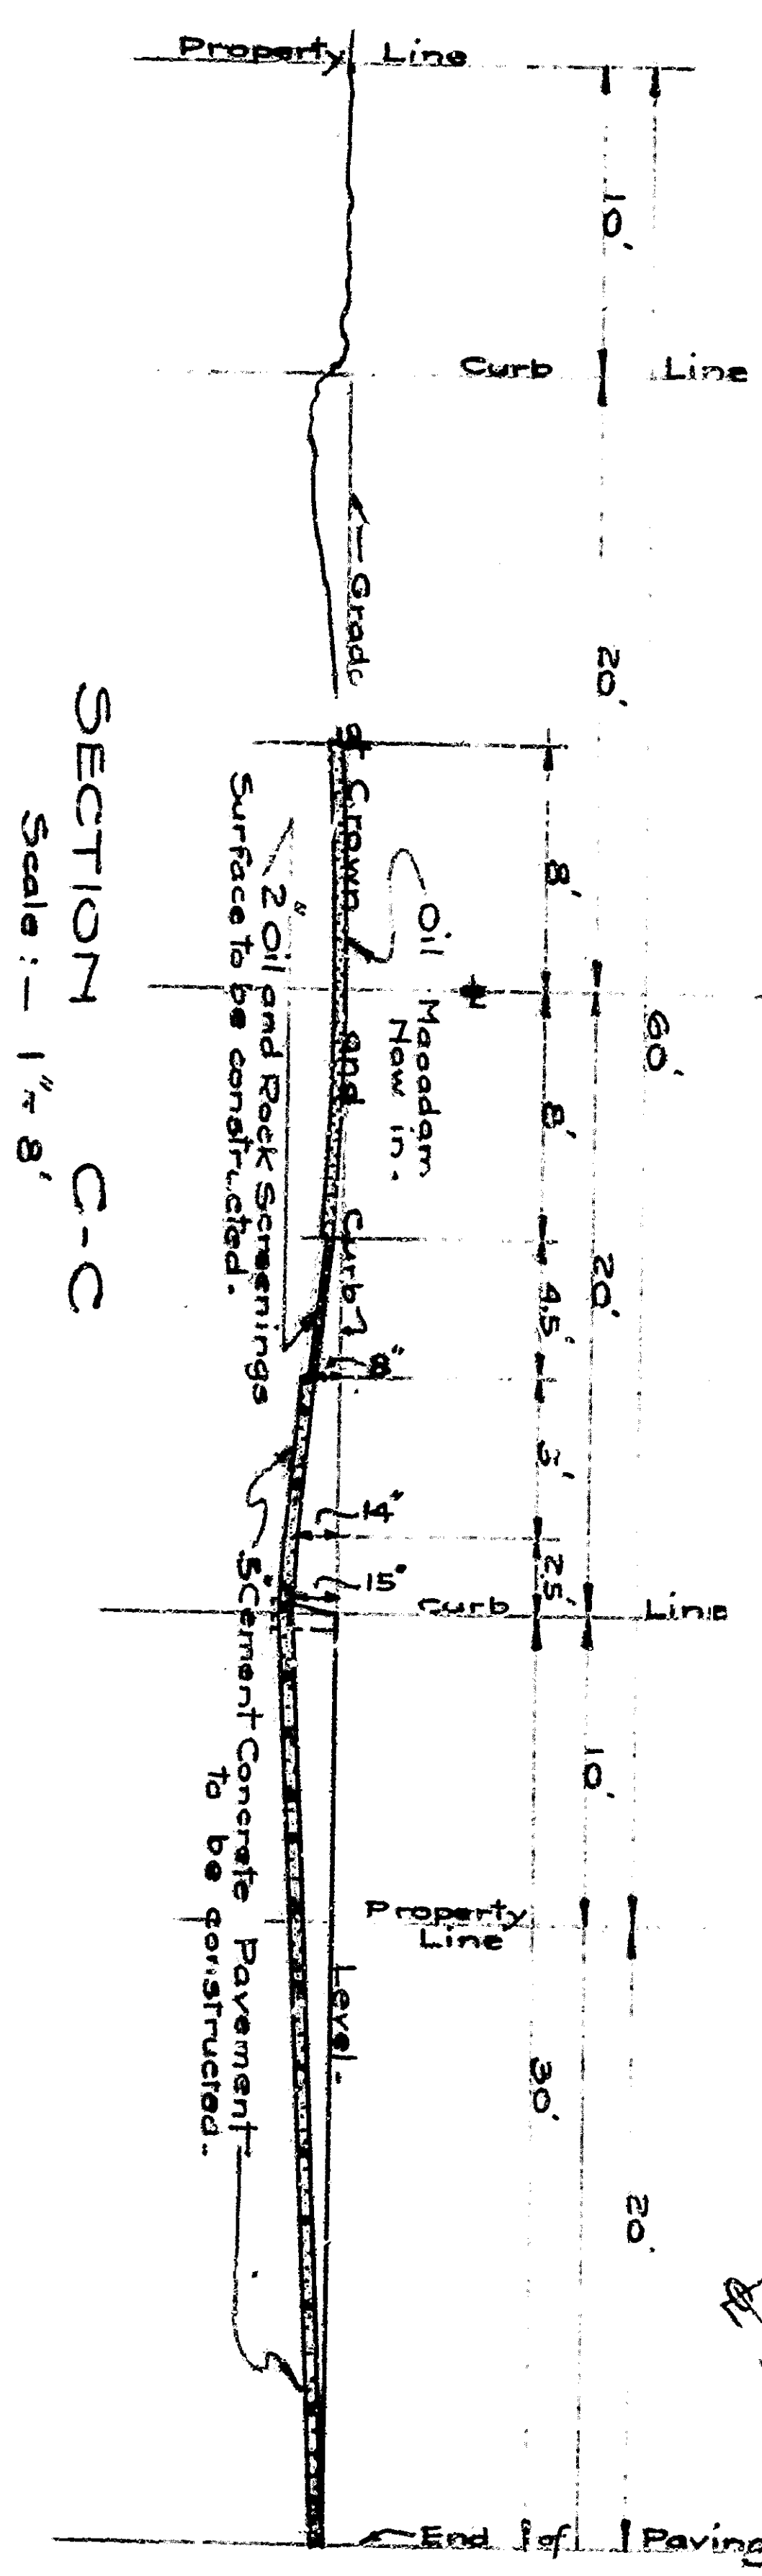

TYPICAL SECTION A-A
SHOWING CURB AND PAVEMENT
TO BE CONSTRUCTED

Scale: 1/2" = 1 Foot

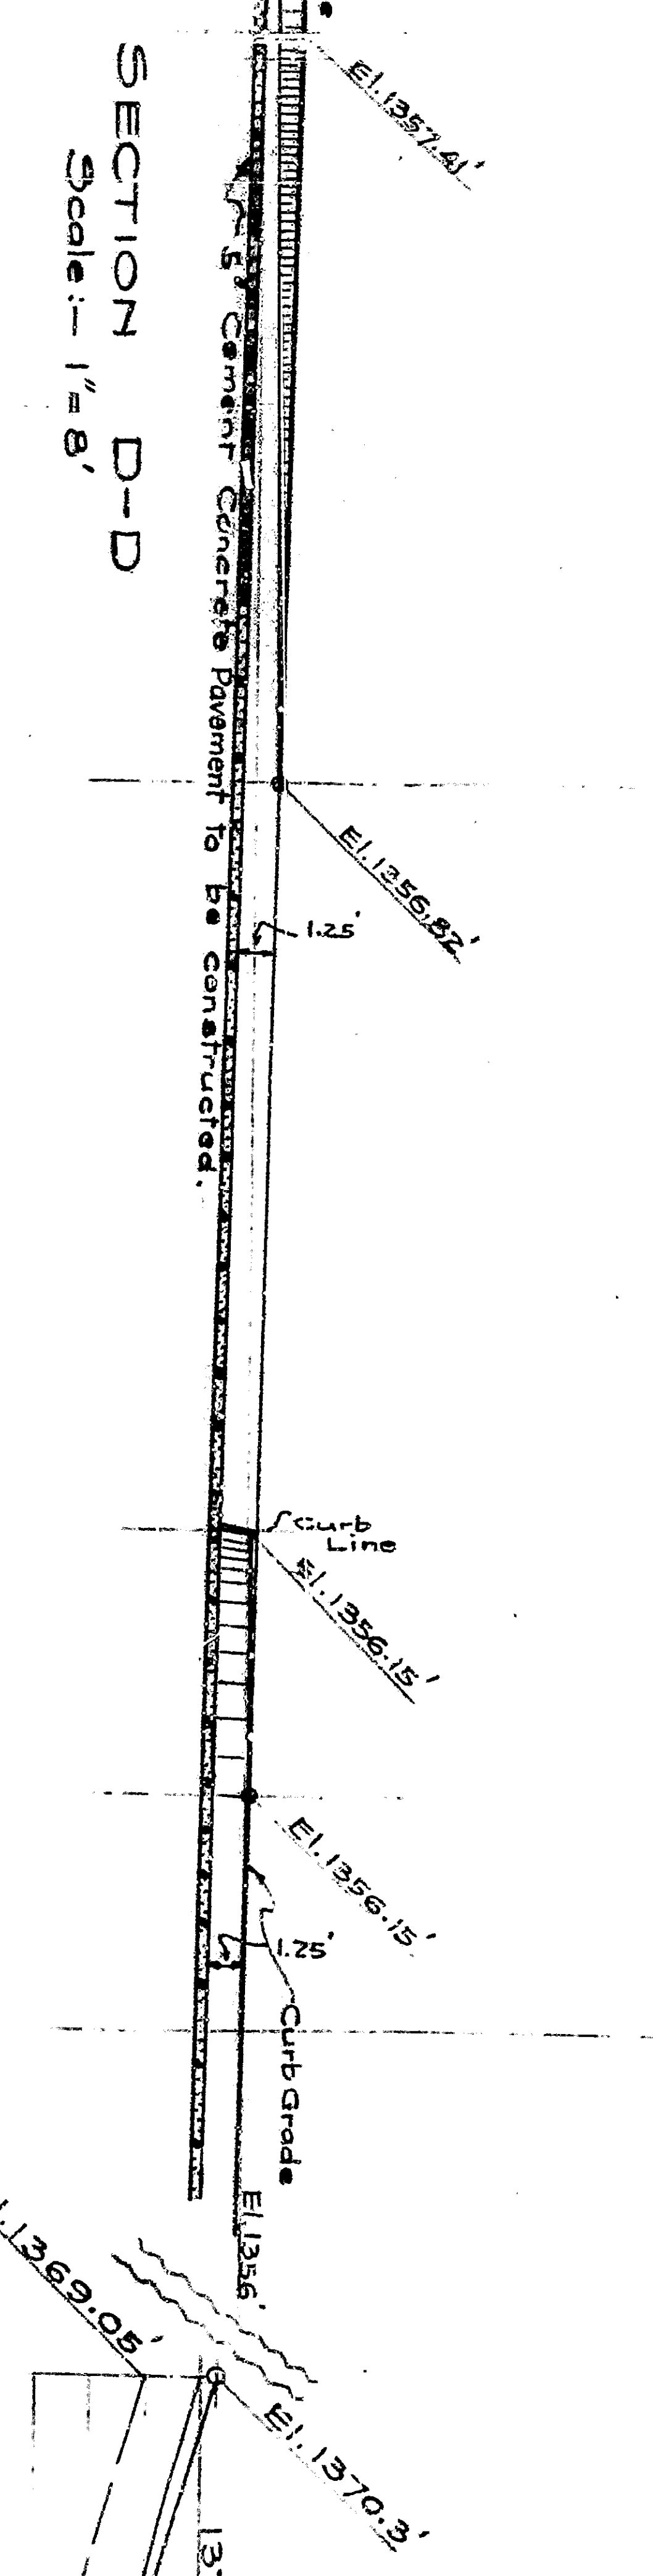