




PROFILES
Scale: 1" = 10'

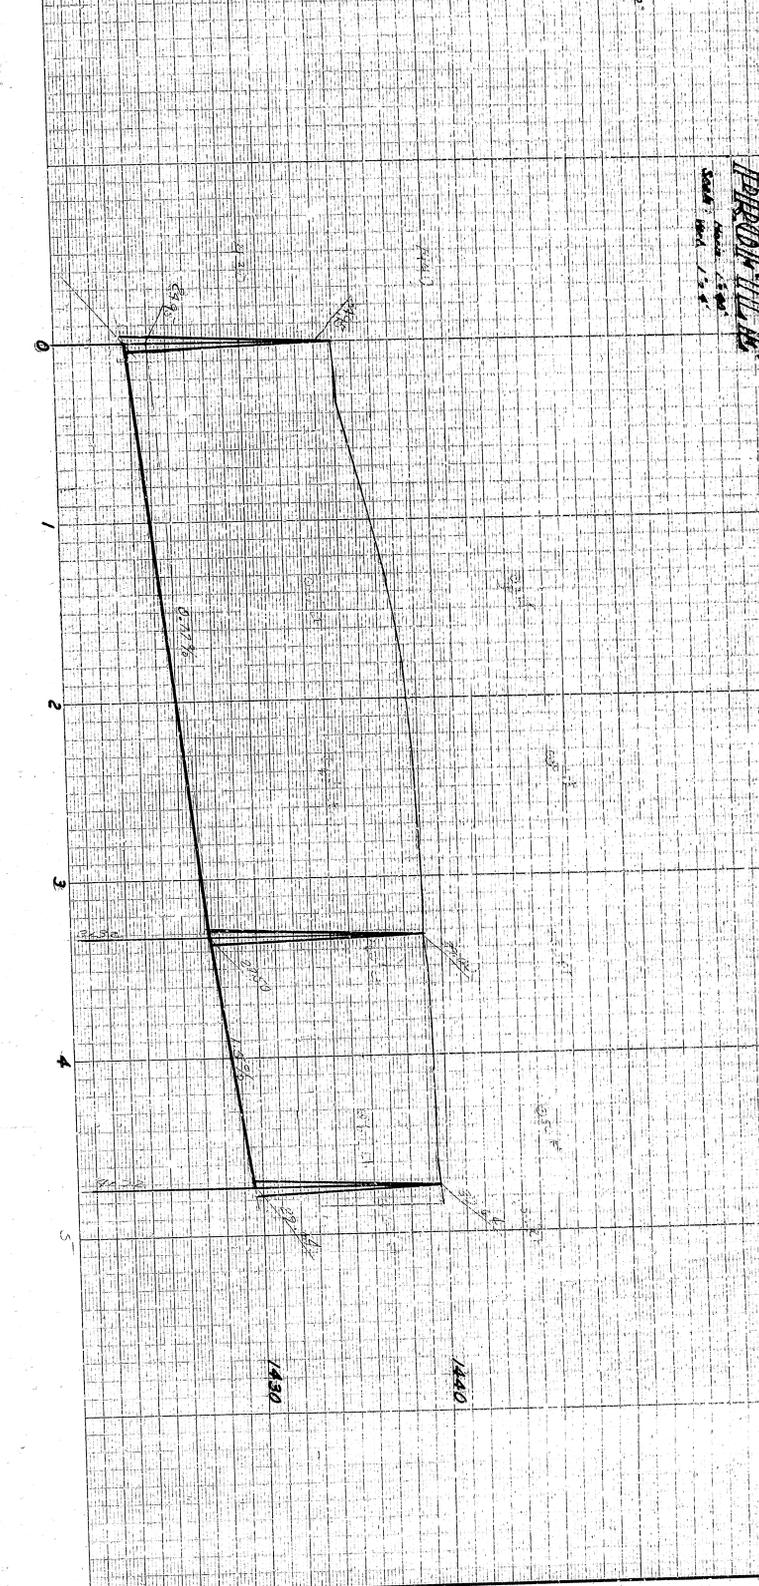

PLAN
Scale 1" = 40'

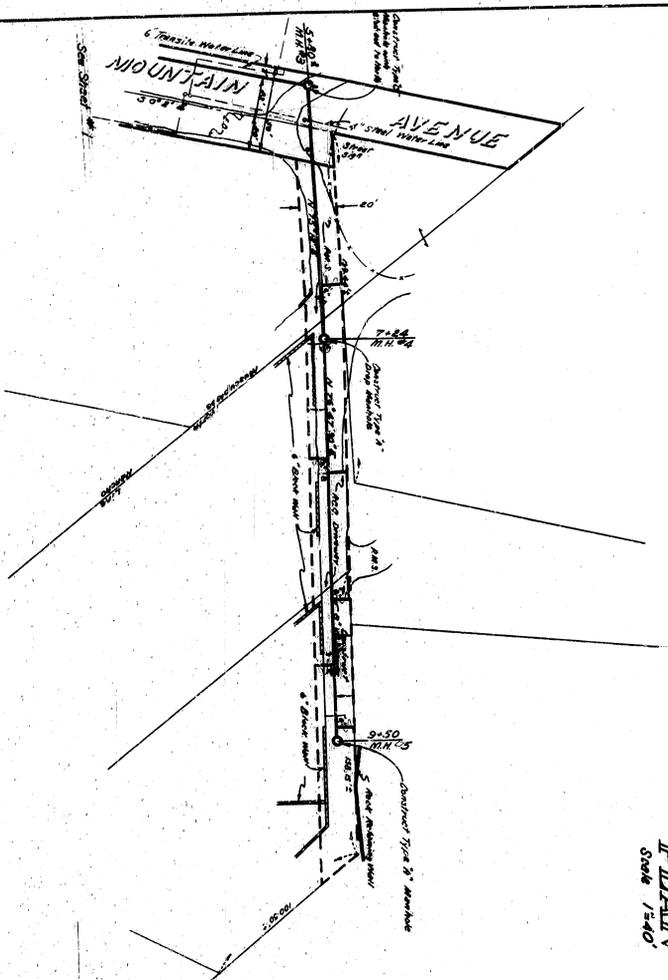

PLAN
Scale 1" = 40'

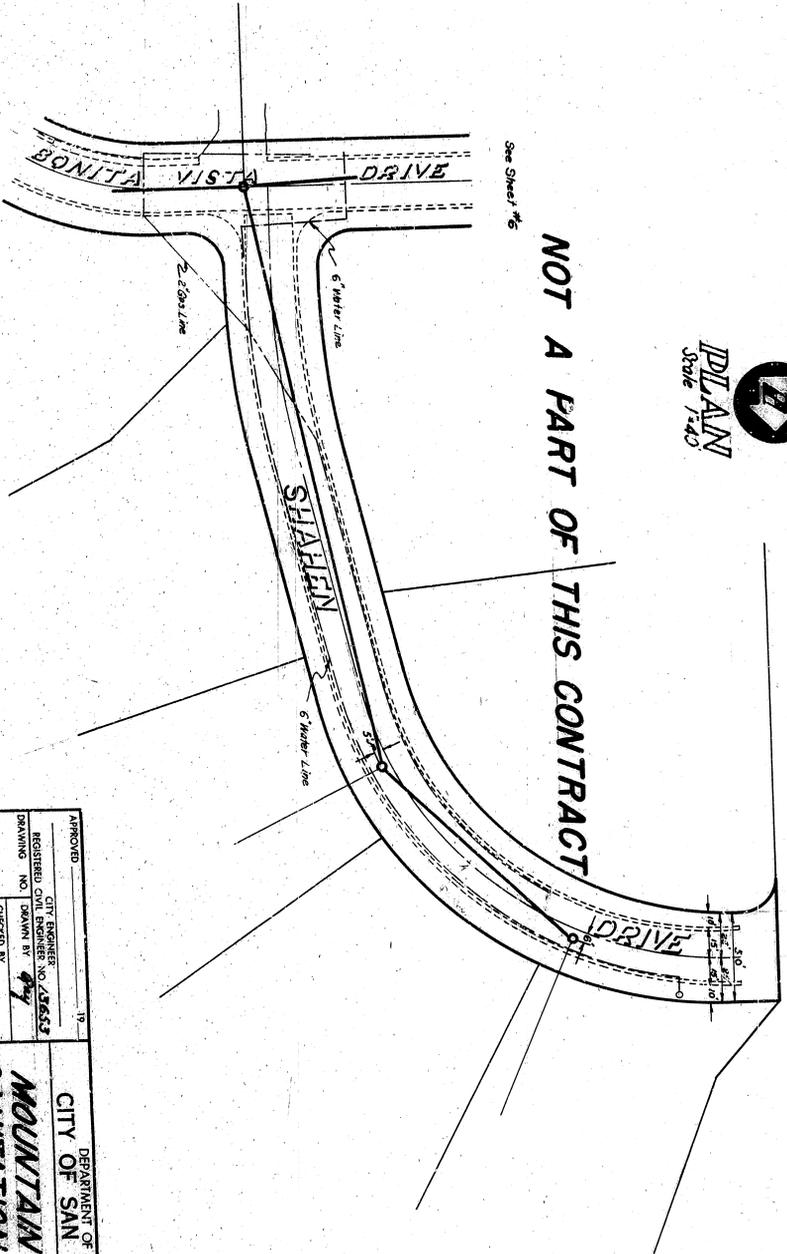

NOT A PART OF THIS CONTRACT

See Sheet #6

APPROVED	19
CITY ENGINEER	NO. 43653
REGISTERED CIVIL ENGINEER	
DRAWING NO.	DOWN BY 47
CHECKED BY	
SHEET 2 OF 2 SHEETS	RECOMMENDED

DEPARTMENT OF ENGINEERING
CITY OF SAN BERNARDINO
MOUNTAIN AVENUE
SANITATION DISTRICT