
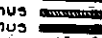
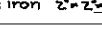
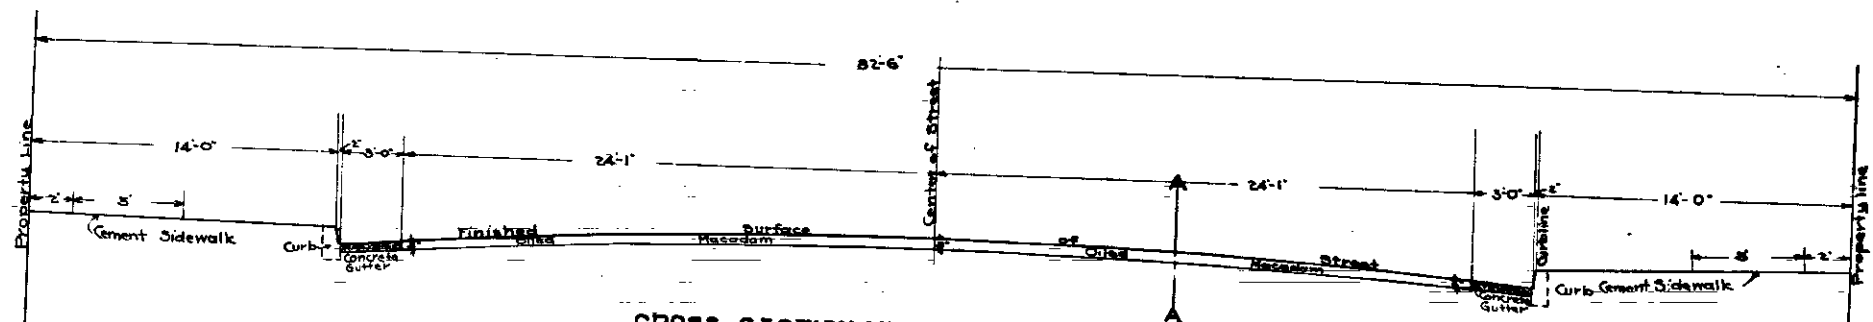
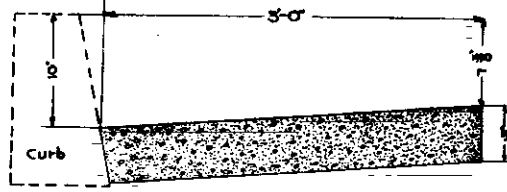


**ABBREVIATIONS**  
 The Mark (C) Indicates Foot or Feet  
 The Mark (C) Indicates Inch or inches  
 St. Indicates Street  
 C.L. Indicates Center Line  
 The Mark (r) Indicates Square  
 No. Indicates Number  
 Oiled Macadam Shown Thus   
 Concrete is Shown Thus   
 Gutters are Shown Thus   
 (a) Indicates an angle iron 2"x2"x1/4"




**CROSS SECTION OF SEVENTH STREET SHOWING CHARACTER AND LOCATION OF IMPROVEMENTS AT B-B**  
 Scale 1/4" = 1'

Grade of Center Line of Street to be of Ordinance Grade  
 Cross Section modified according to formula  $a = \frac{C}{n}$   
 Where a = depression at quarter point  
 C = height of crown above gutter  
 n = no. of sections of half street.




**ENLARGED SECTION OF CONCRETE GUTTERS**  
 SCALE 1/2" = 1'

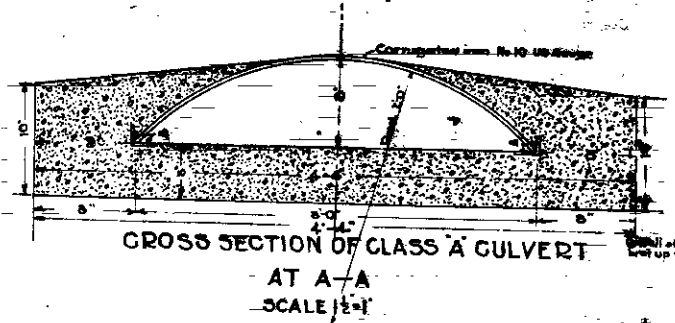


**CROSS SECTION OF CLASS A CULVERT AT A-A**  
 SCALE 1/2" = 1'


*Not on*

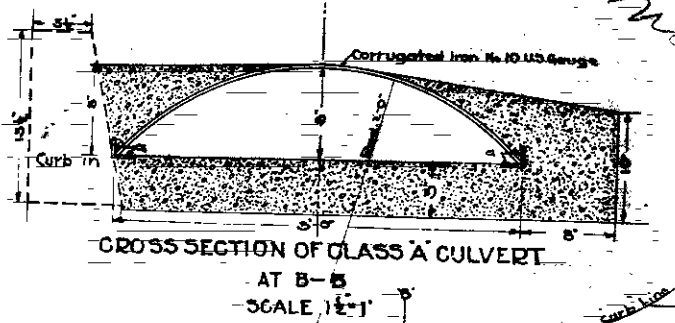

**CROSS SECTION OF CLASS A CULVERT AT B-B**  
 SCALE 1/2" = 1'

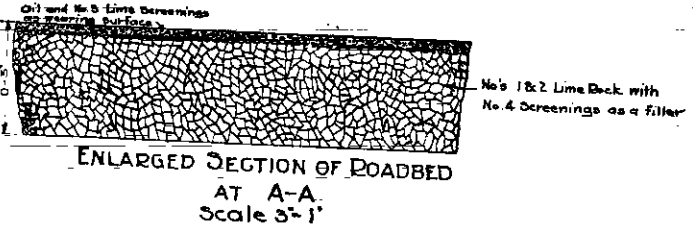

**ENLARGED SECTION OF ROADBED AT A-A**  
 Scale 3/4" = 1'

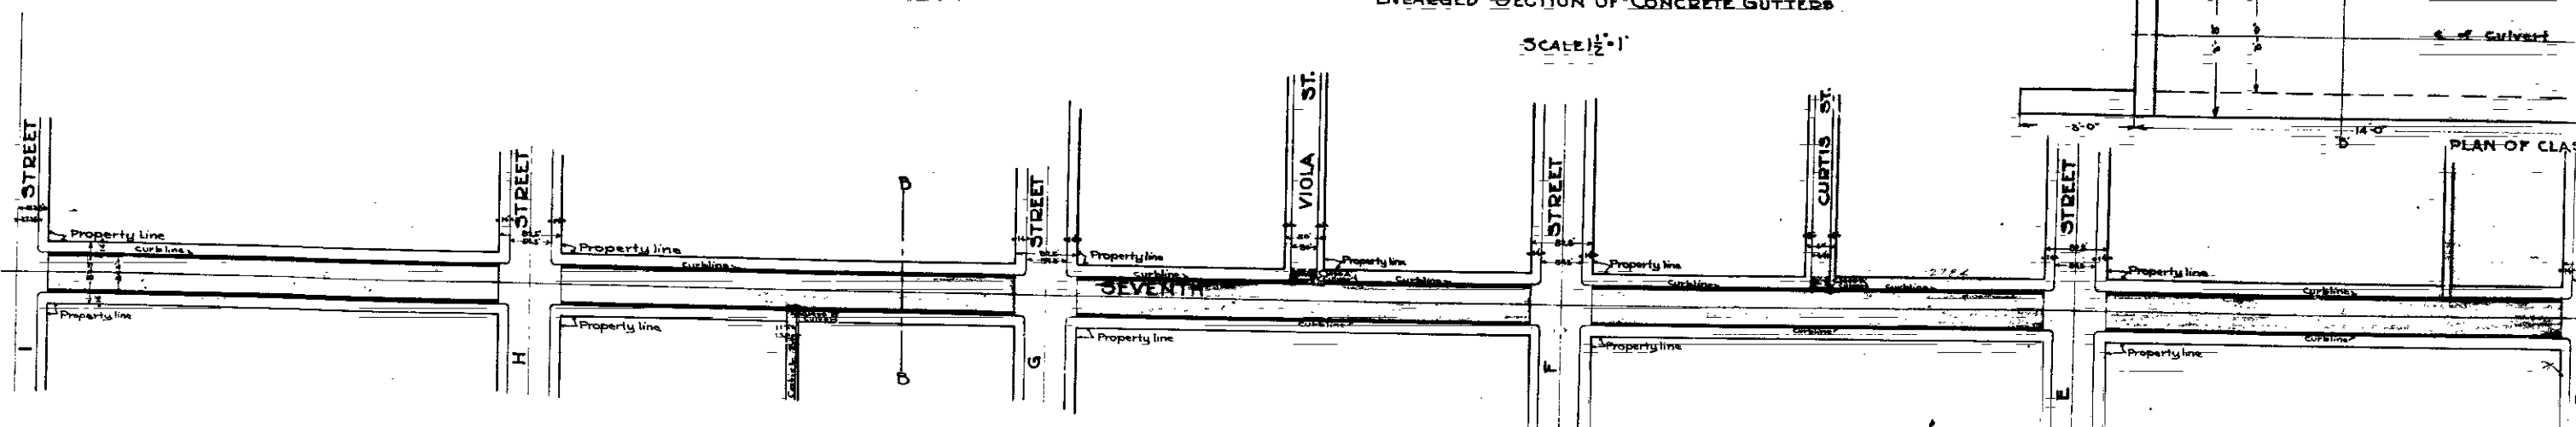

**PLAN OF CLASS A CULVERTS**