





Scale 1" = 40'


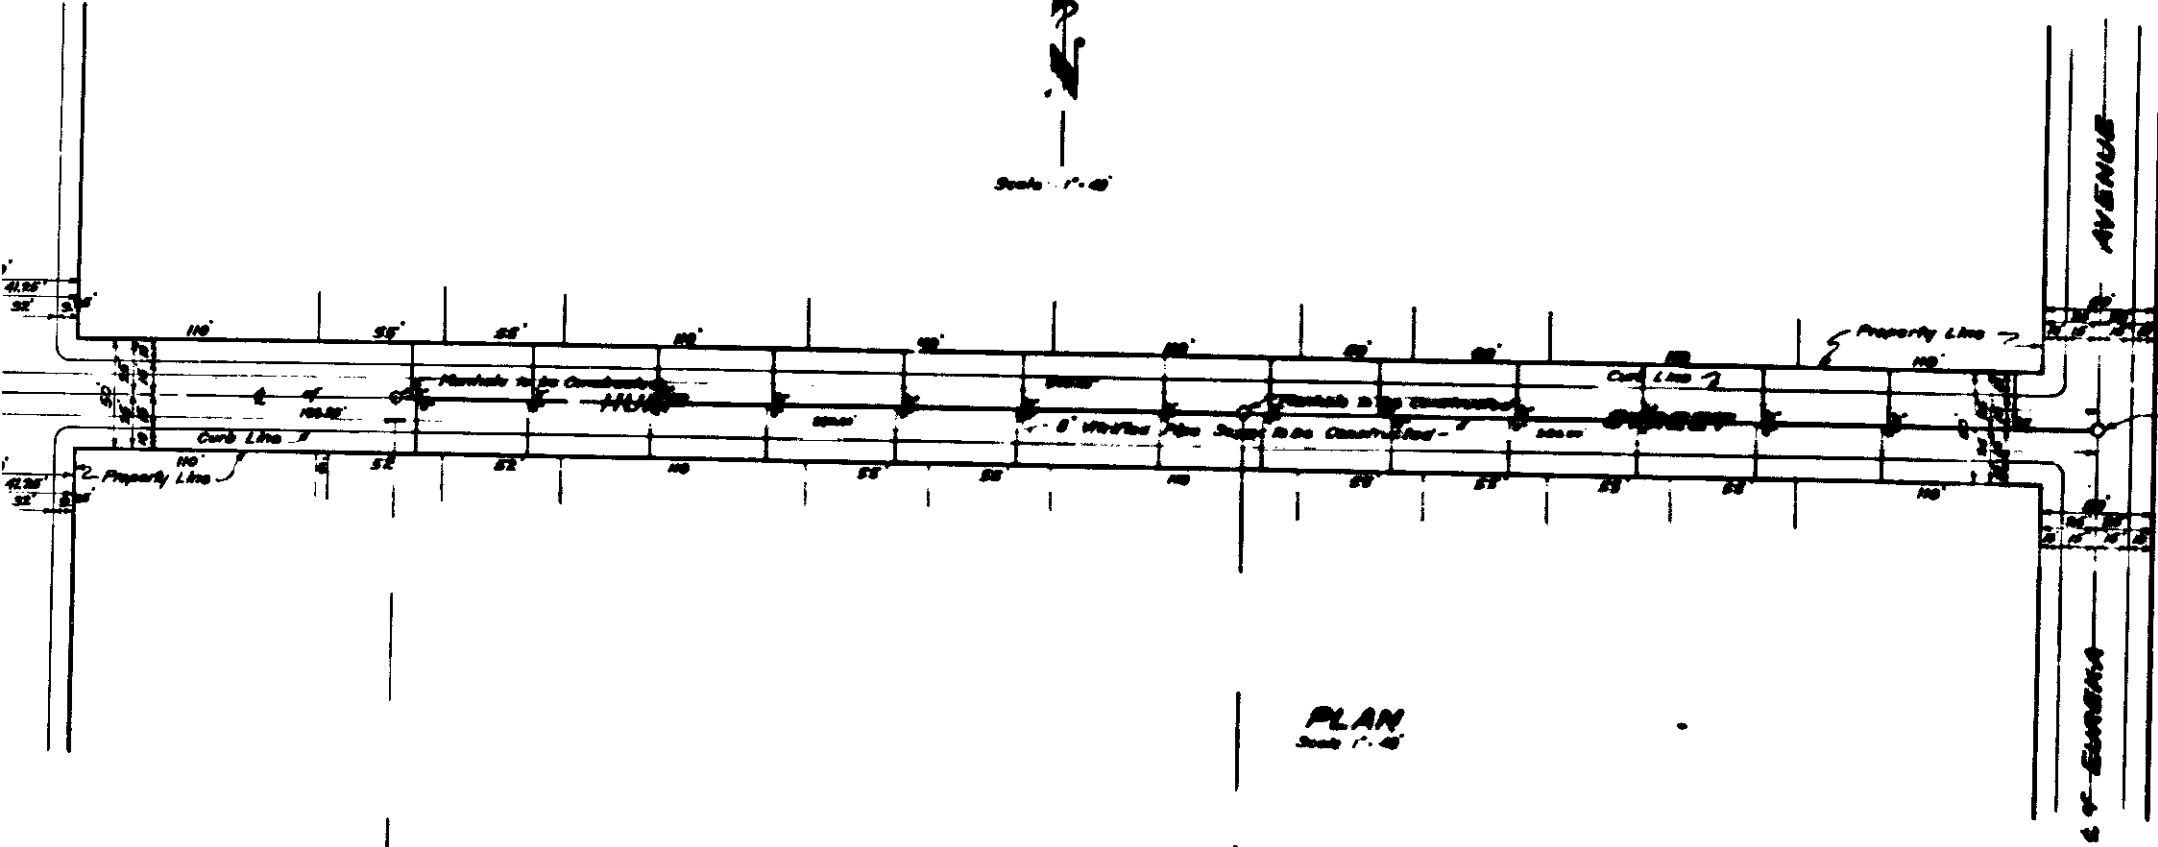


PLAN
Scale 1" = 40'

Some Manhole

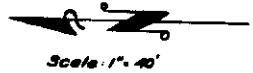

Scale 1" = 40'

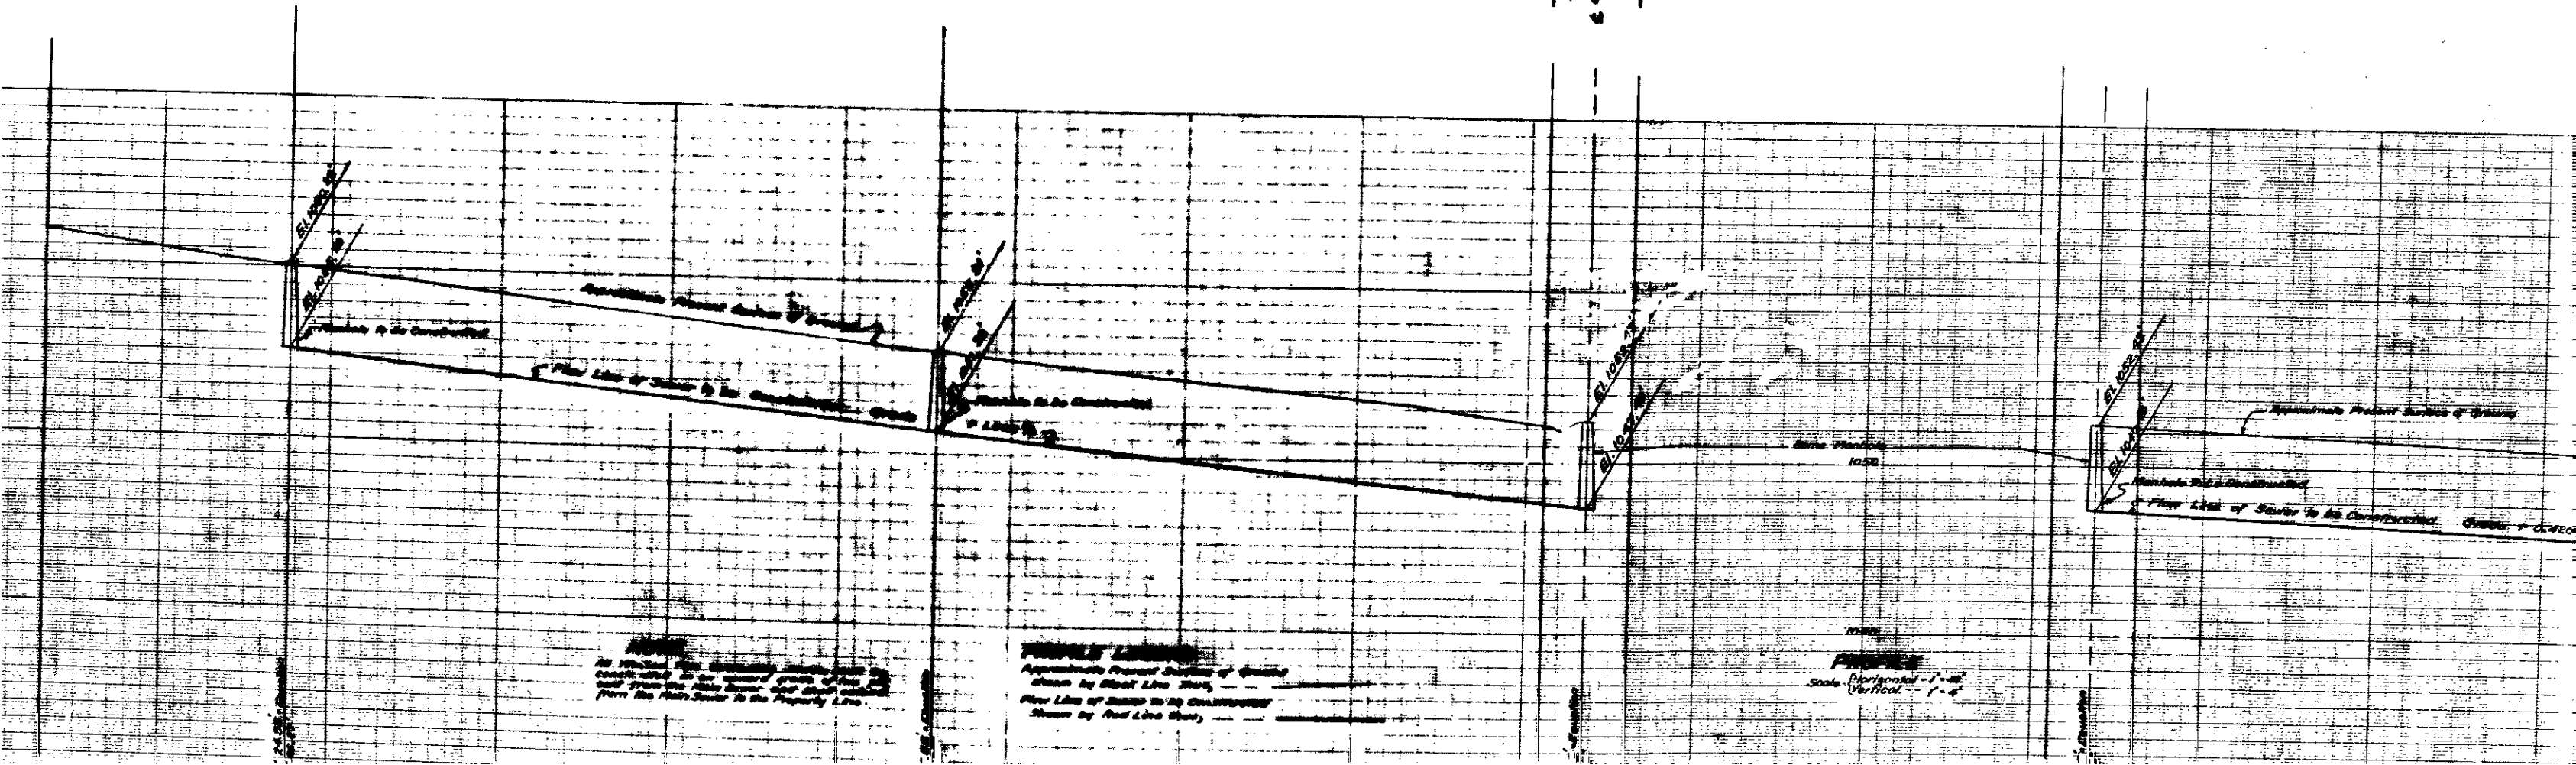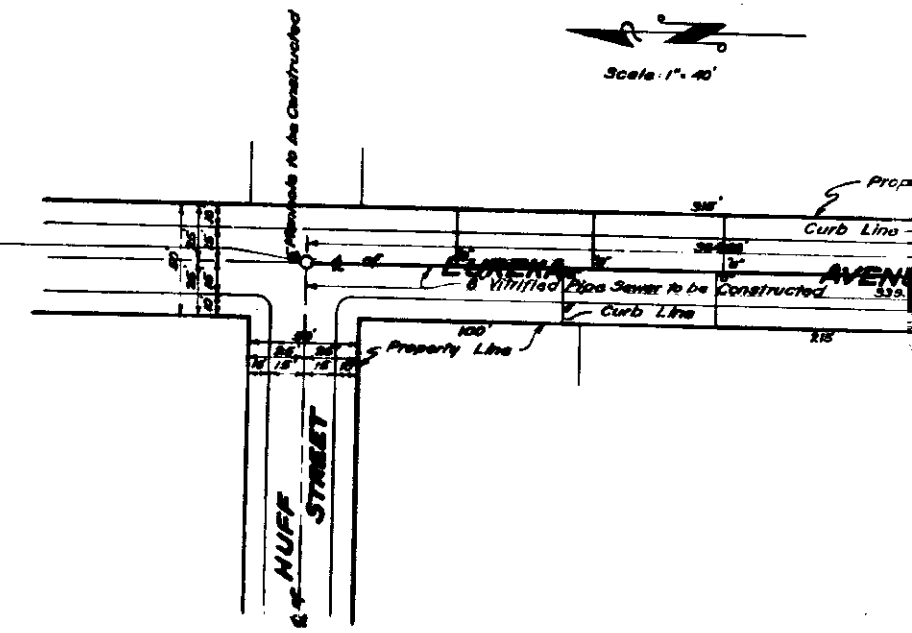

REMARKS
All Manholes and Sewer Lines shown in this drawing are to be constructed in the ground. All sewer lines are to be constructed from the Main Sewer to the Property Line.

PROFILES
Approximate Present Surface of Ground shown by Black Line
Flow Line of Sewer to be Constructed shown by Red Line

PROFILES
Scale Horizontal 1" = 40'
Vertical 1" = 4'

Approximate Present Surface of Ground
Manhole to be Constructed
Flow Line of Sewer to be Constructed