

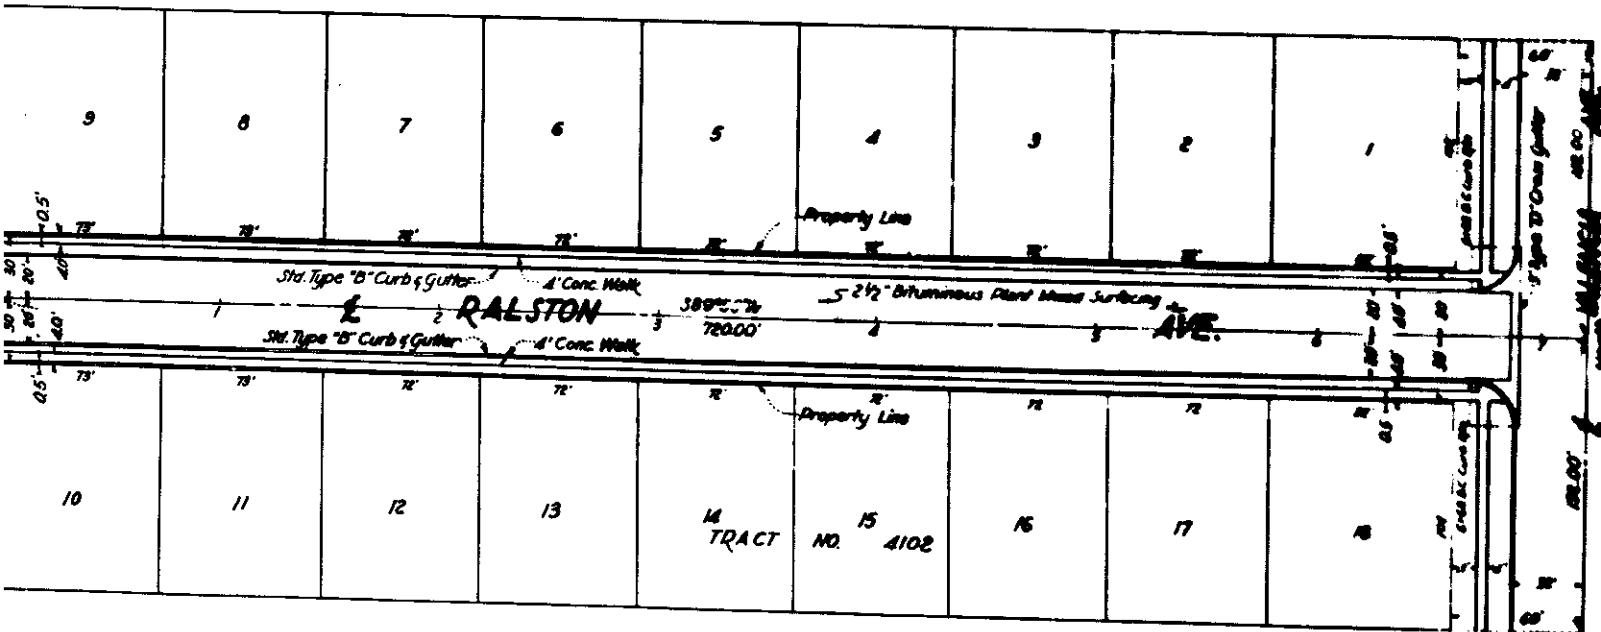


PROFILE SCALES
 HOR. 1" = 40'
 VERT. 1" = 4'

B.M.
 Cross on Fire Hydrant at S.W. Cor. 57th St.
 of Valencia Ave. Elev. 101.10

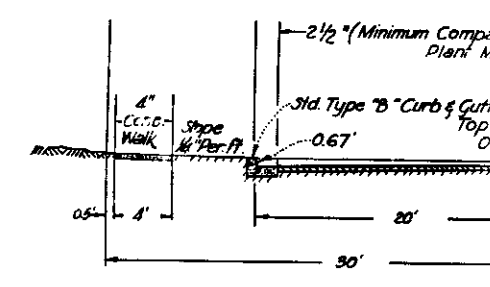


PLAN SCALES
 1" = 40'

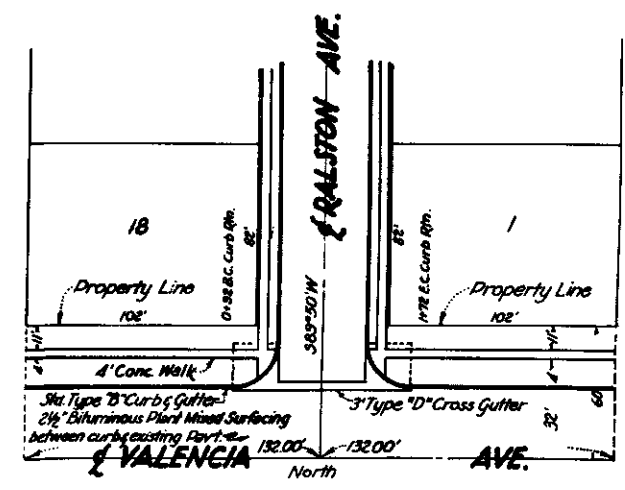


NOTE:
 *All work embodied on these plans
 shall conform to the applicable provisions of Specifications for Road and Bridge Work, 1957 Edition, published by the State of California.

TRAJECT NO. 4102



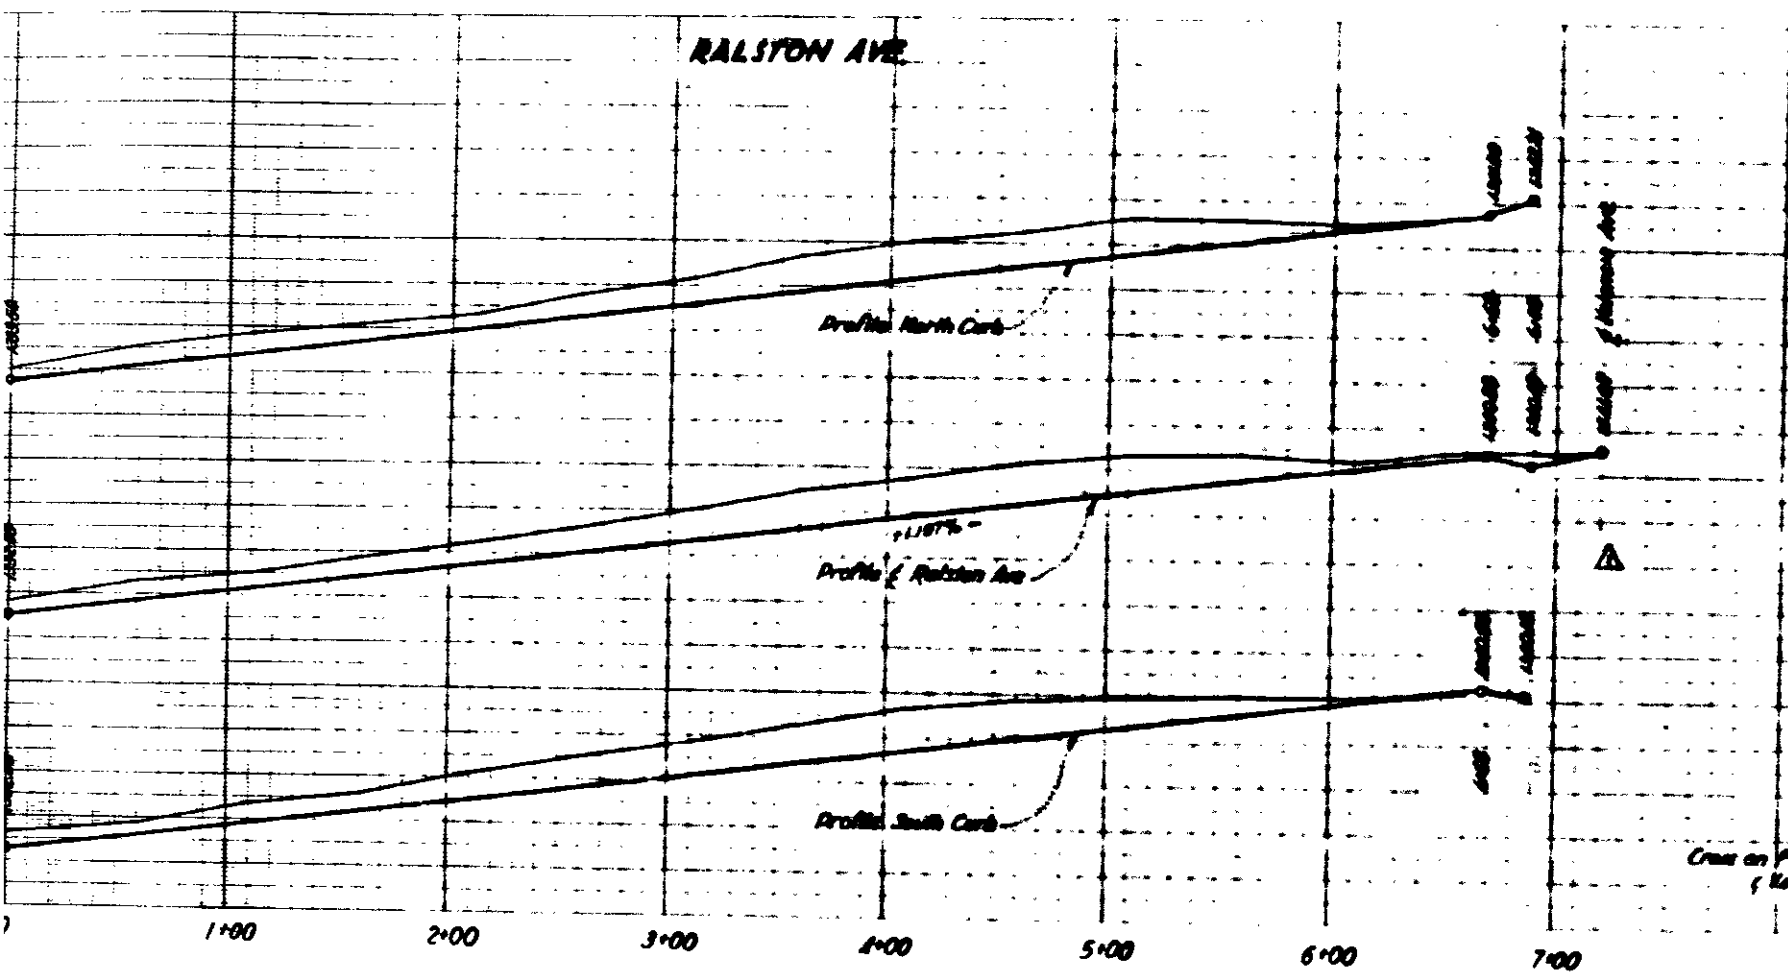


PROFILE SCALES
 HOR. 1" = 40'
 VERT. 1" = 4'

B.M.
 Cross on Fire Hydrant at S.W. Cor. 57th St.
 of Valencia Ave. Elev. 170.140

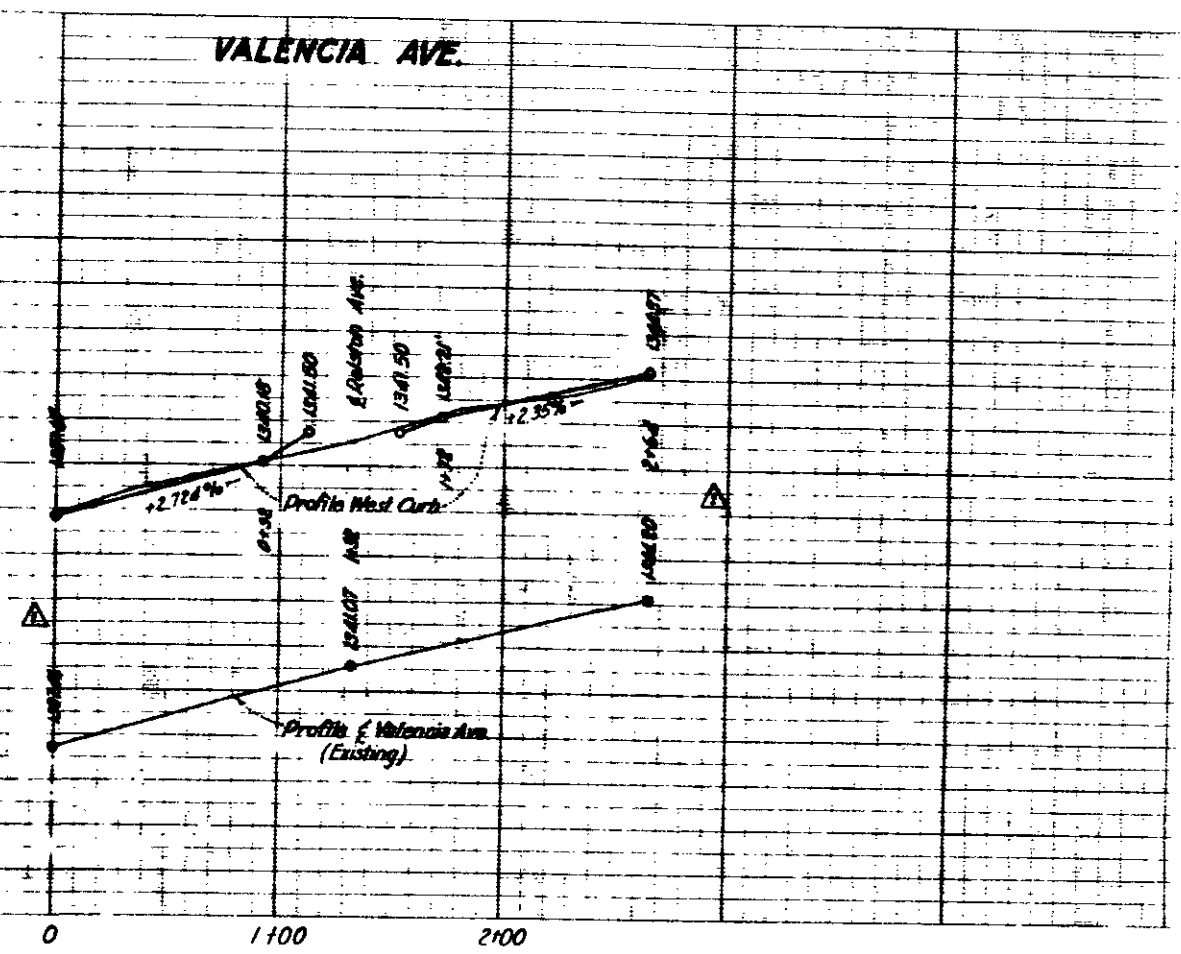

PLAN SCALES
 1" = 40'

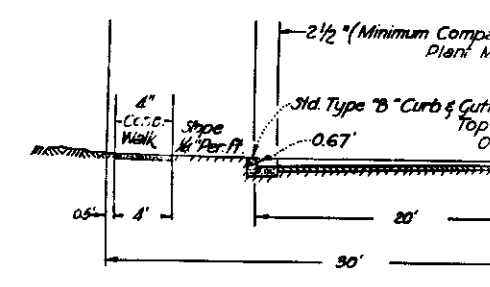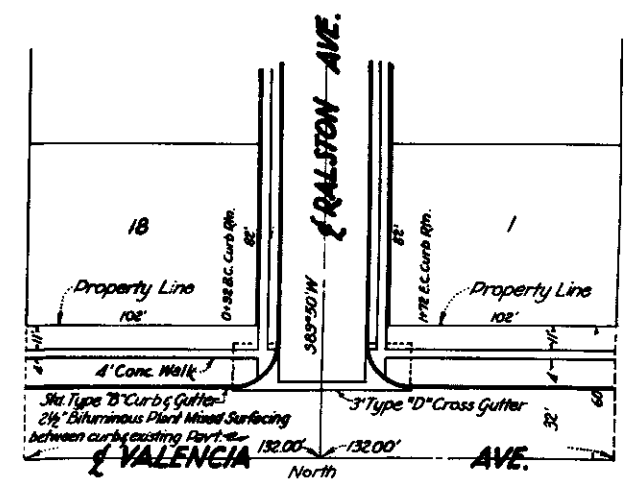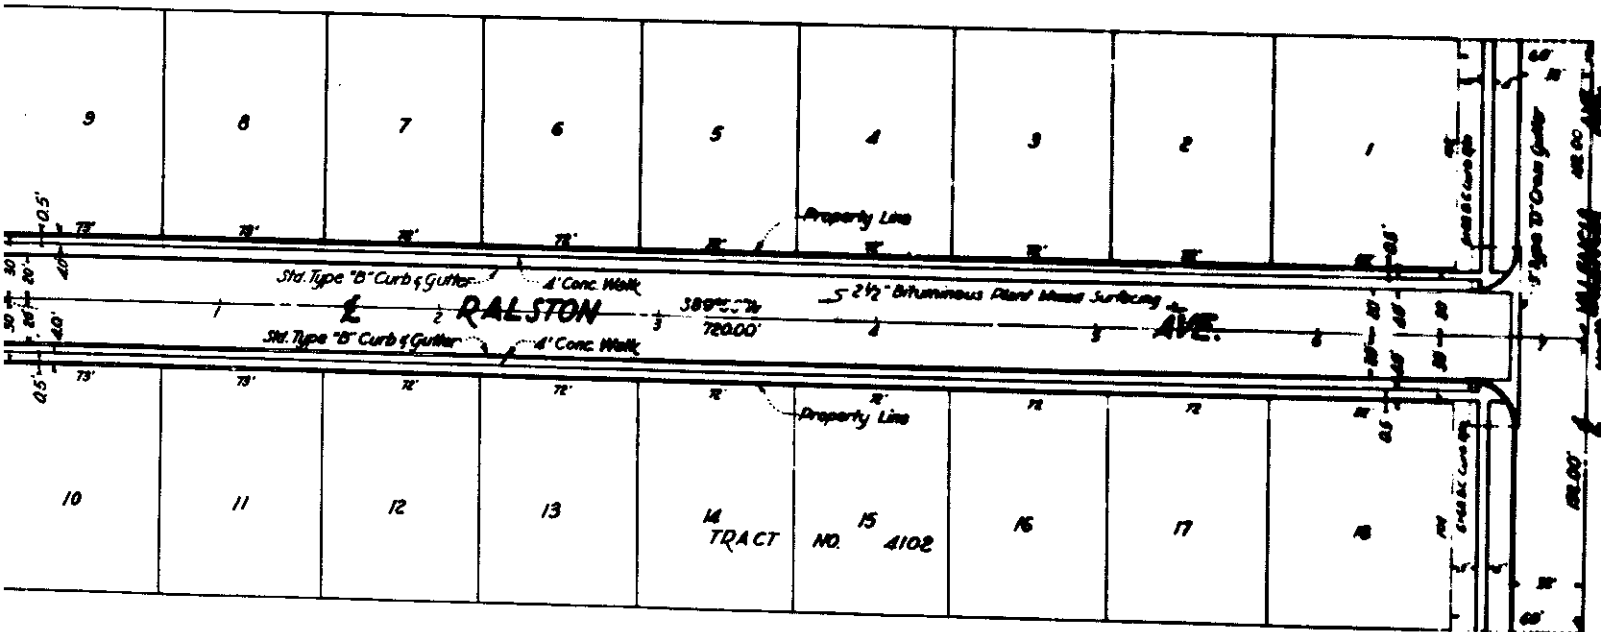

NOTE:
 *All work embodied on these plans is subject to the applicable provisions of Specifications for Road and Bridge Work.