



PROFILES
 HORIZ. SCALE
 VERT. SCALE


- 1. All work shall be done in accordance with the provisions of specifications No. 1102.
- 2. A sufficient portion of the existing curb and gutter on the east side of Base Line Street and on the west side of 1st St shall be removed to permit curb & gutter construction. Sidewalks shall be removed back to nearest curb line. The rough ends of these curbs & sidewalks shall be smoothly jointed to the new curb.
- 3. In areas along the curb line of Base Line Street and 1st St where existing (1102) shall be reduced or reconstructed by high spots in the existing pavement to a maximum of 0.000.

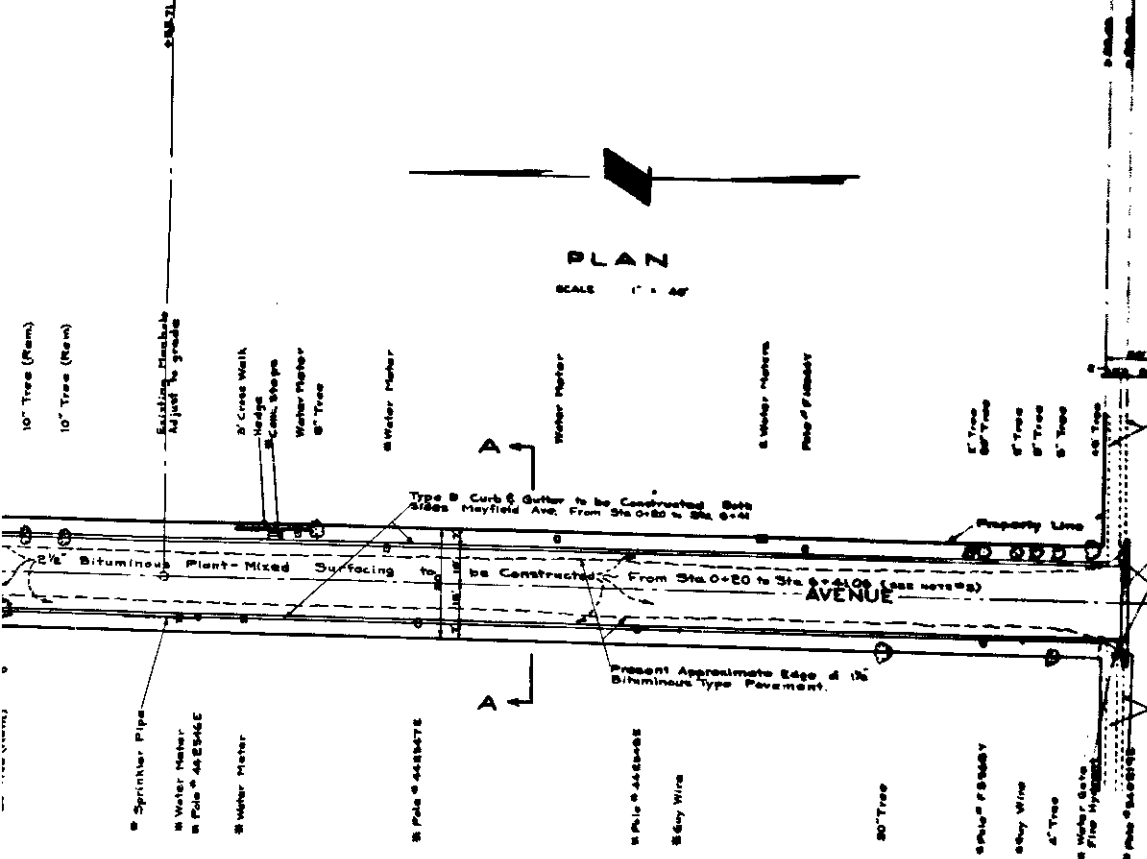

PLAN
 SCALE 1" = 40'

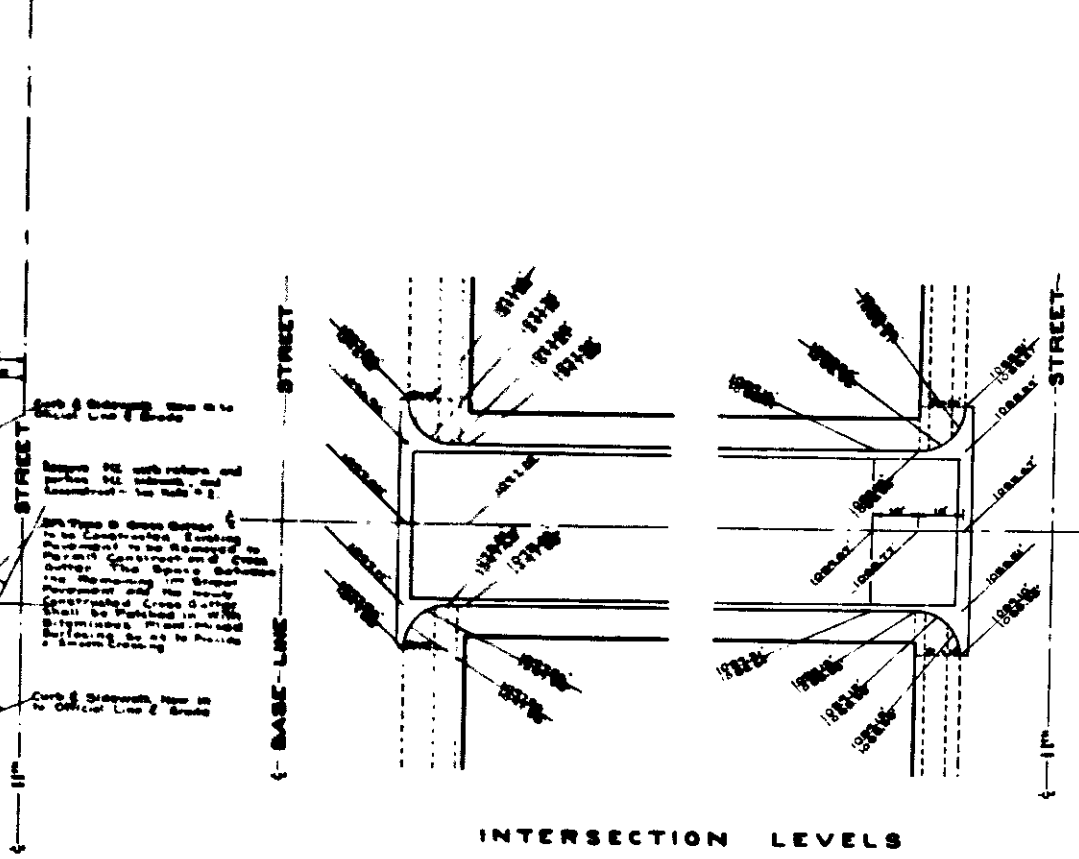

INTERSECTION LEVELS
 SCALE 1" = 20'

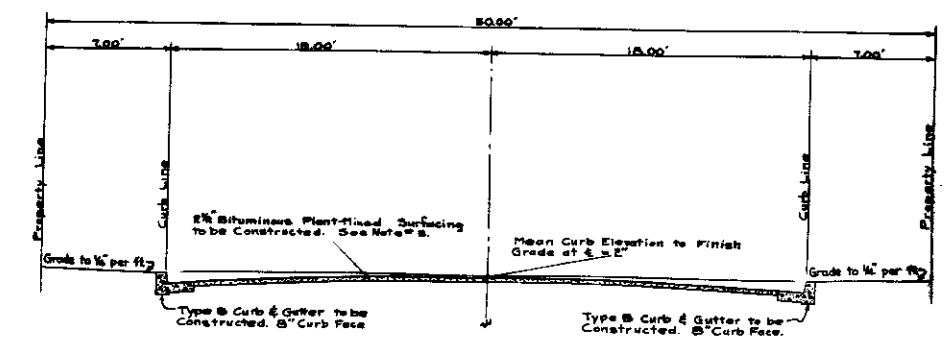





SECTION A-A
 Typical Section - Station 0+40 to Station 0+100
 SCALE 1" = 5'

All obstructions in street right of way marked * to be removed by others. All other obstructions to be removed under this contract.

PLAN ADOPTED

DEPARTMENT OF ENGINEER
 CITY OF SAN BERNARDINO

MAYFIELD AVENUE
 IMPROVEMENT PLANS

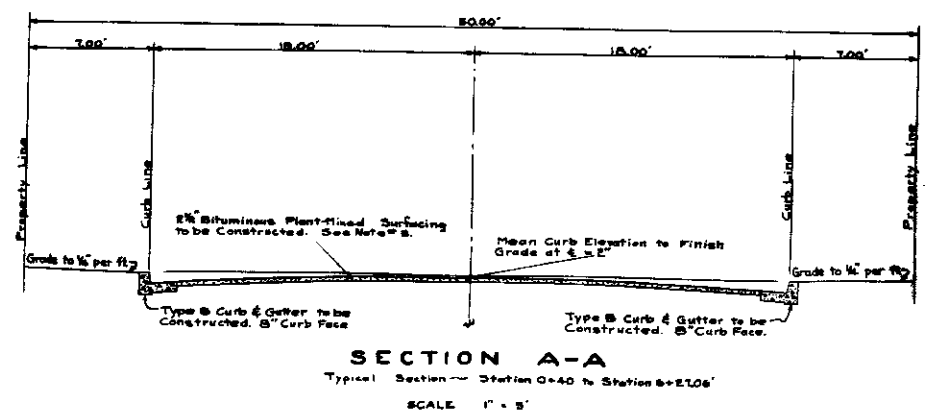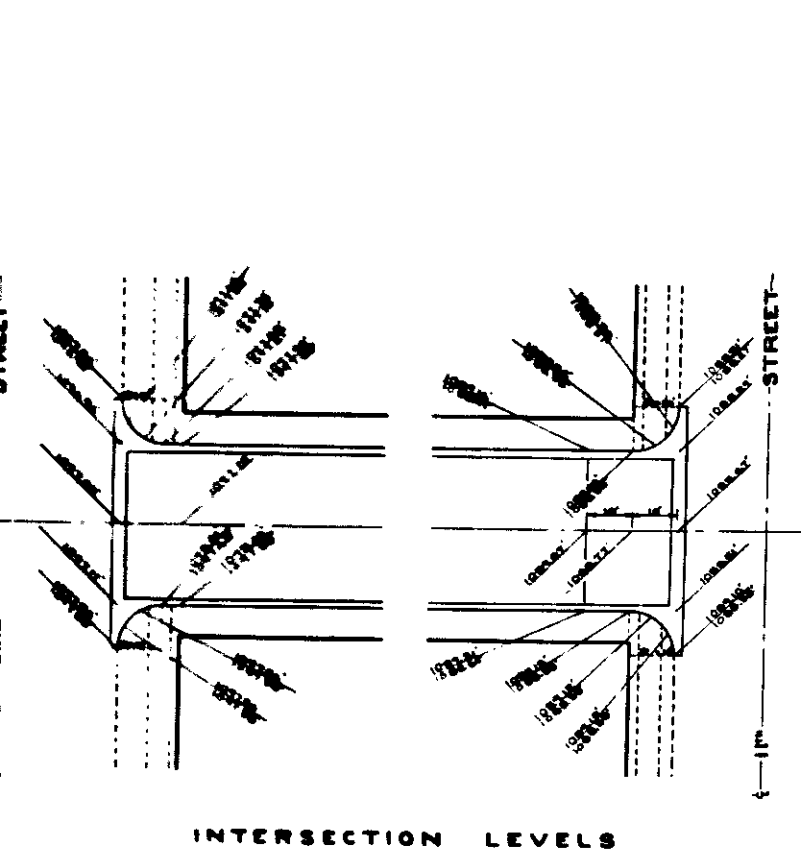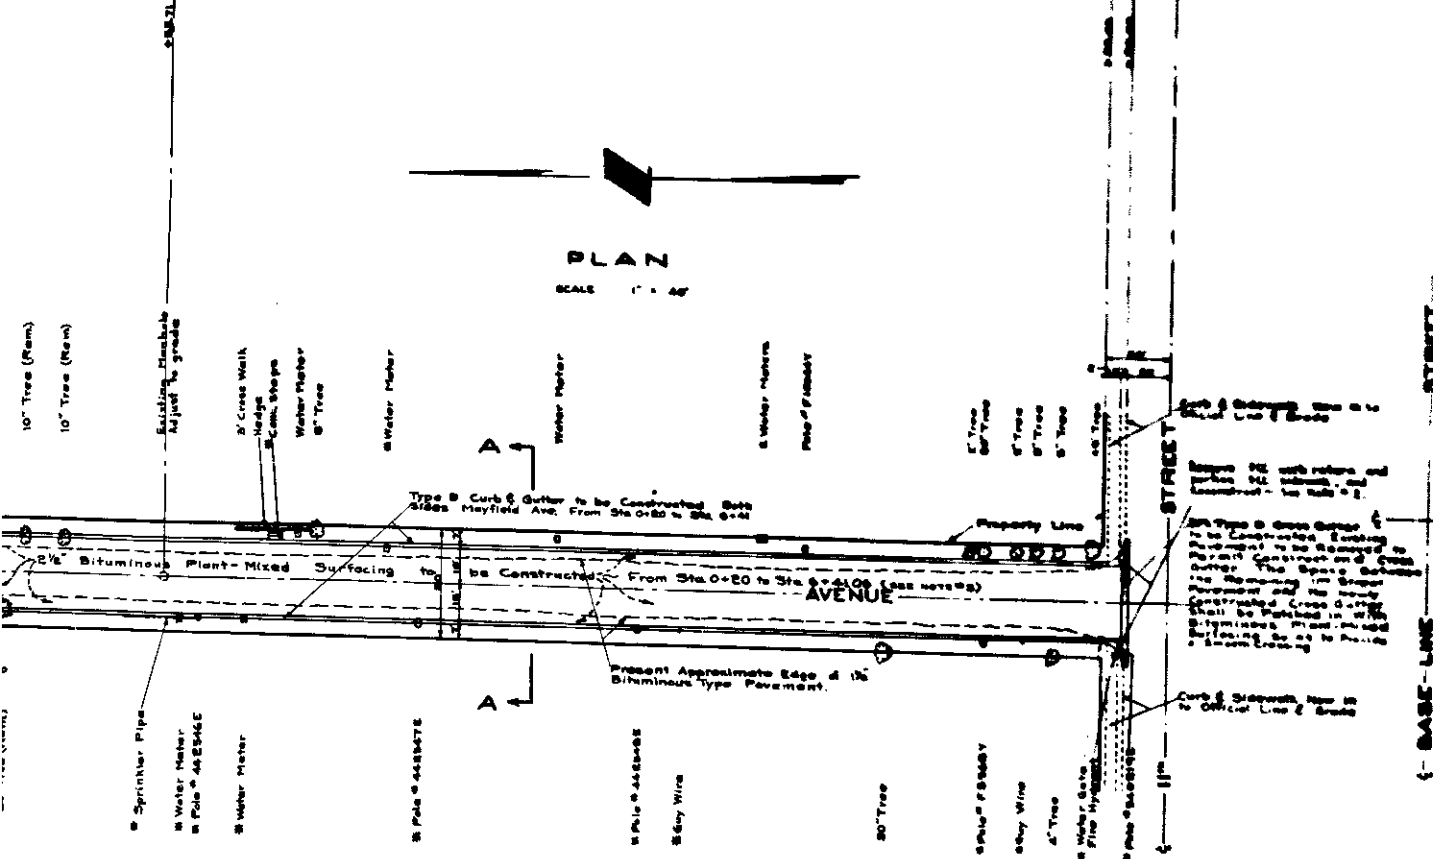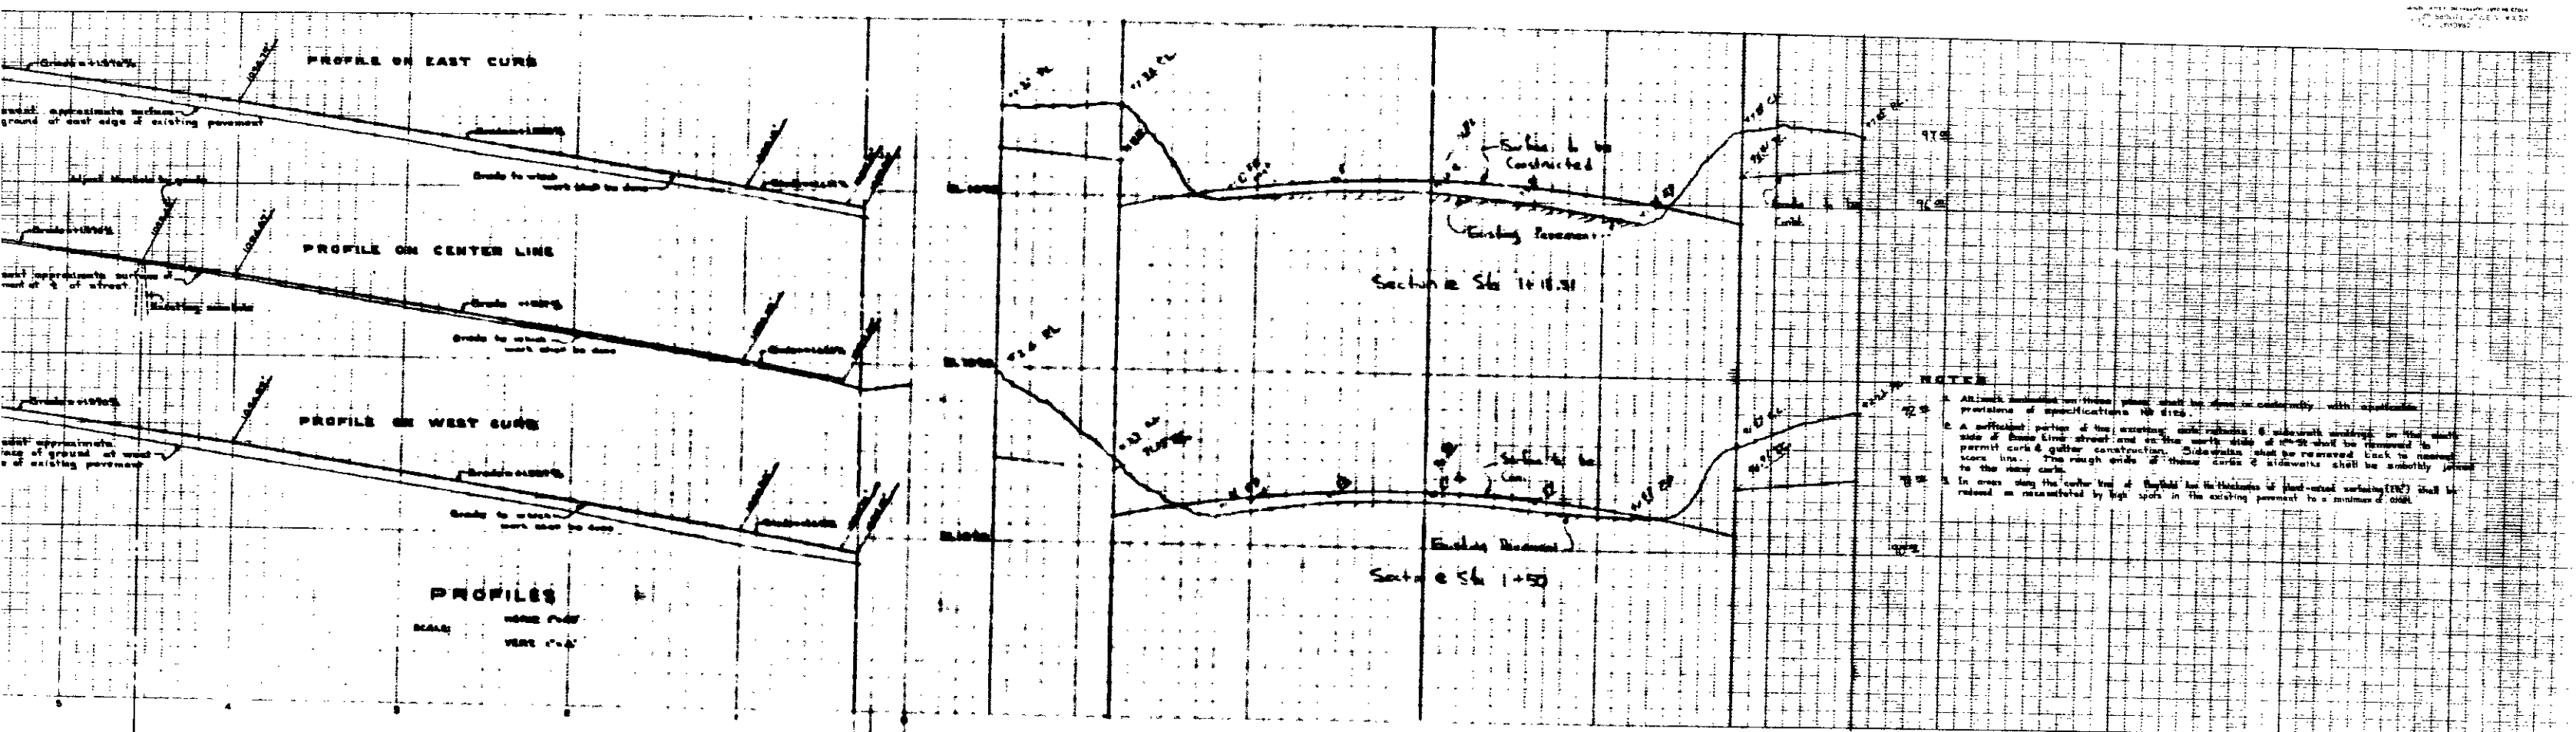

All obstructions in street right of way marked * to be removed by others. All other obstructions to be removed under this contract.

PLAN ADOPTED
 DEPARTMENT OF ENGINEER
 CITY OF SAN BERNARDINO
 MAYFIELD AVENUE
 IMPROVEMENT PLANS