
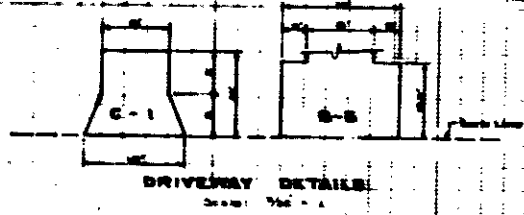


NOTES:
 A. All work indicated on these plans shall be done in conformity with applicable provisions of specifications No. 2118.
 B. All concrete driveways shown on this plan are to be official grade and shall be met with the sidewalk to be constructed.

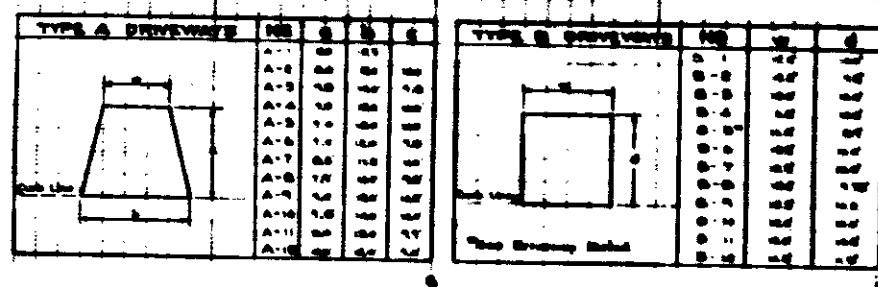


PROFILE ON EAST SIDE
 (Curb New in to Official Line & Grade)

PROFILES

PROFILE ON WEST SIDE
 (Curb New in to Official Line & Grade)

STATION 0+30.5
 END PROZ. (West Side)

STATION 0+23.5
 END PROZ. (East Side)

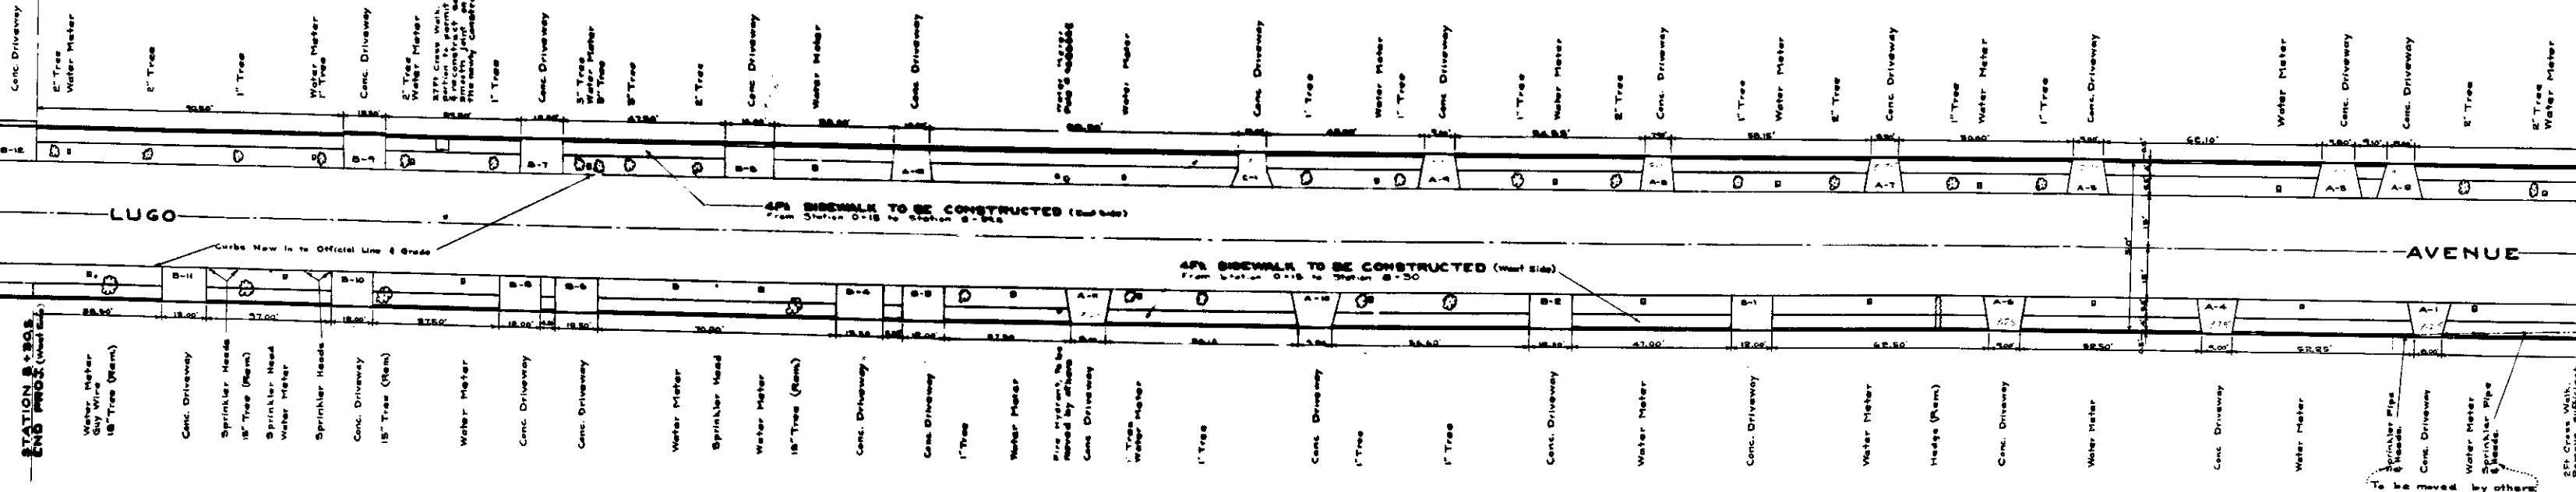

PLAN
 SCALE 1" = 10'

PLAN ADOPTED