



PROFILE SCALES  
HOR 1"=20' - VER 1"=4'

B.M.  
Screw - Top of Curb - S.E. Cor.  
36th St. & Wall St. - Elev. 1276.00

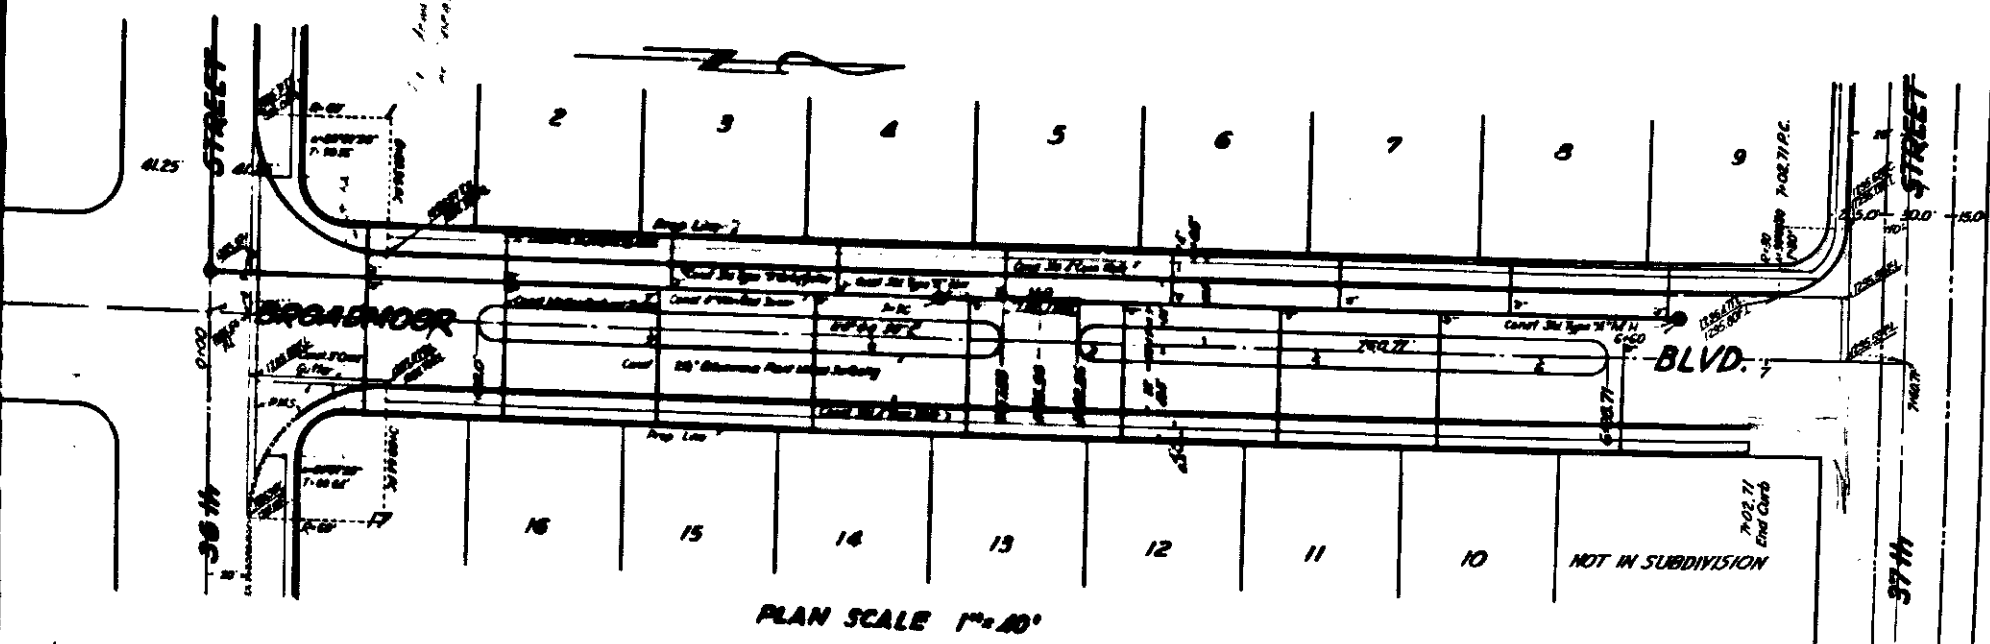


PLAN SCALE 1"=40'

NOTE:  
"All work embodied on these plans shall be done  
in conformity with Specifications No. 2027"

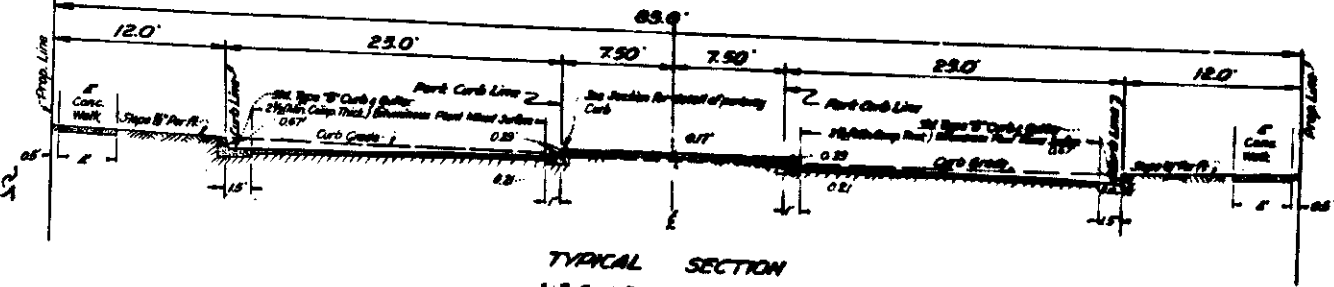

TYPICAL SECTION

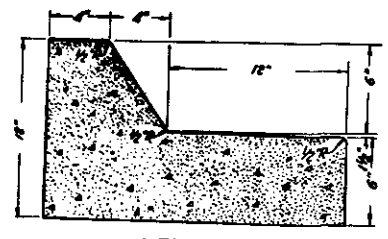

DETAIL OF

DEPARTMENT OF ENGINEERING  
CITY OF SAN BERNARDINO  
IMPROVEMENT PLANS - TRACT 1236  
BROADMOOR BLVD.  
FOULKE & CAMPBELL - ENGINEERING & SURVEYING  
SUBMITTED BY Chas. L. Foulke, C.E. #889 REFERENCE DRAWING NO.  
APPROVED 17 Oct. 2 1952 DRAWN BY W. J. A. B. 11/18/52