



Scale 1" = 40'

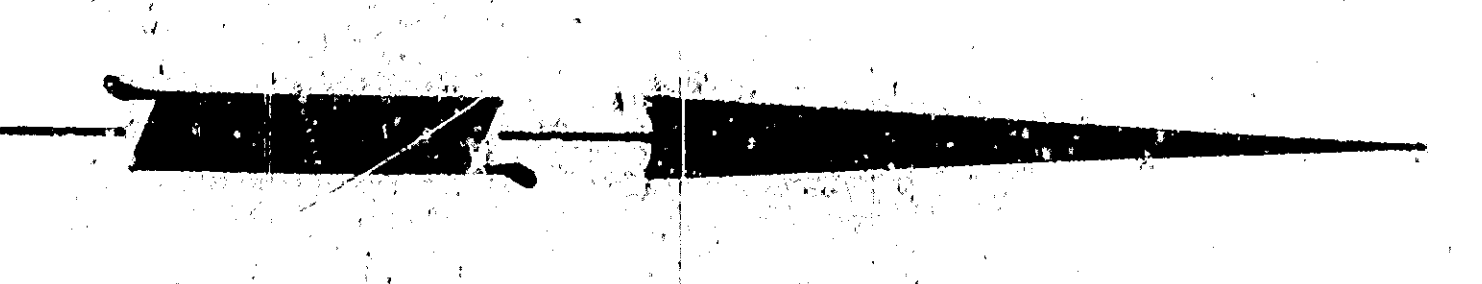


CURB DETAIL AT DRIVEWAY

Scale 1" = 1'-0"

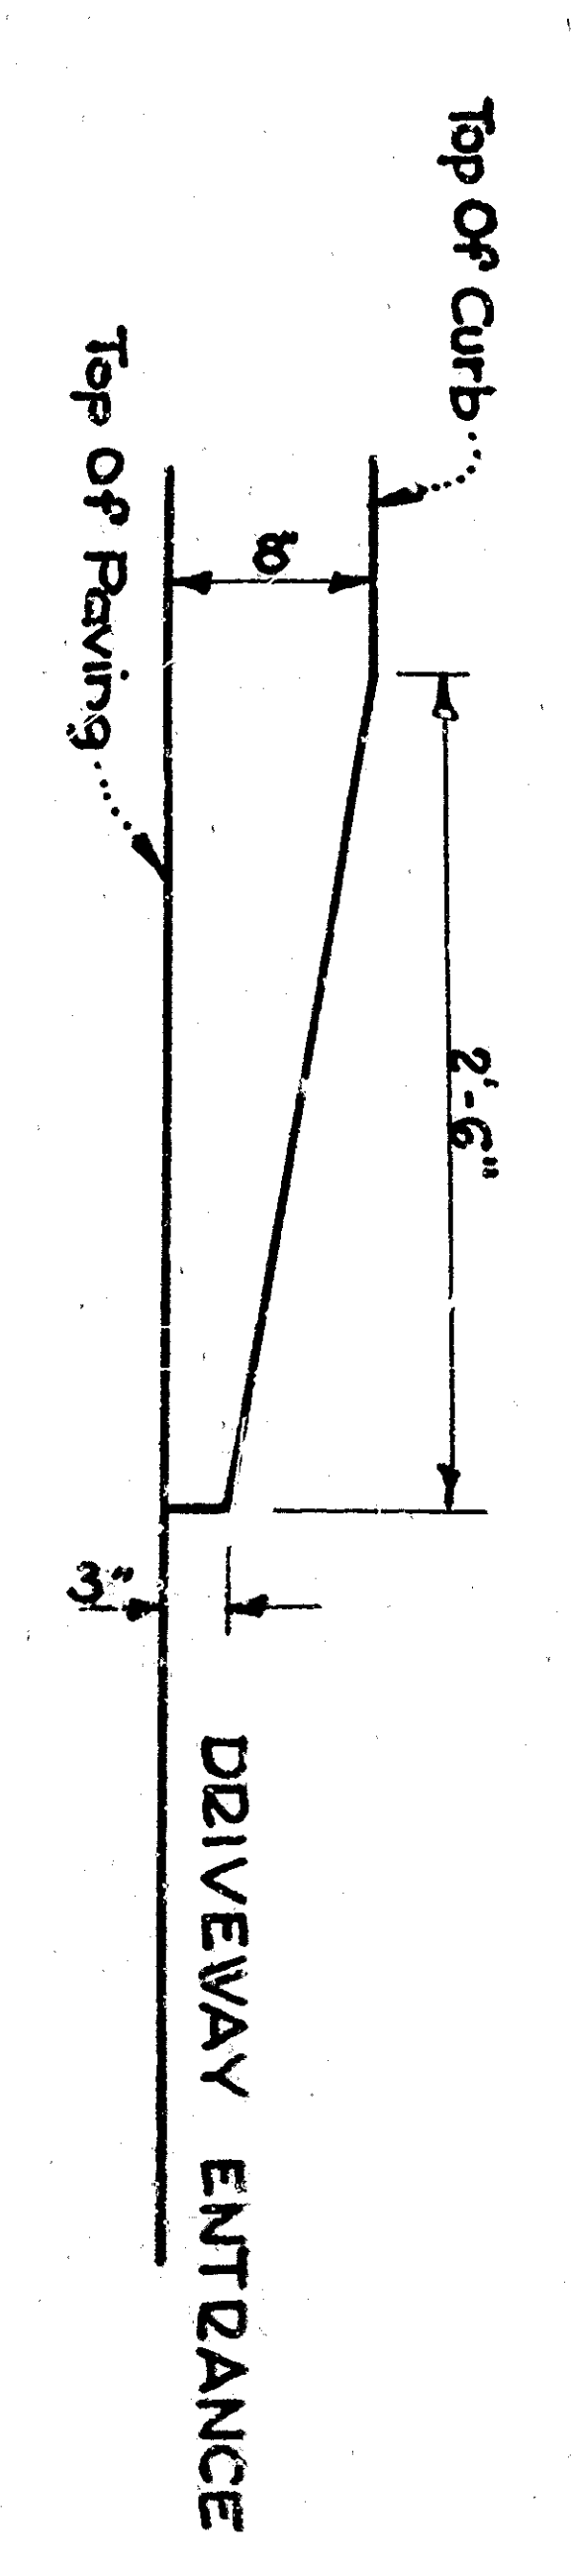

TYPICAL SECTION - PCC CURB

Scale 1/2" = 1'-0"

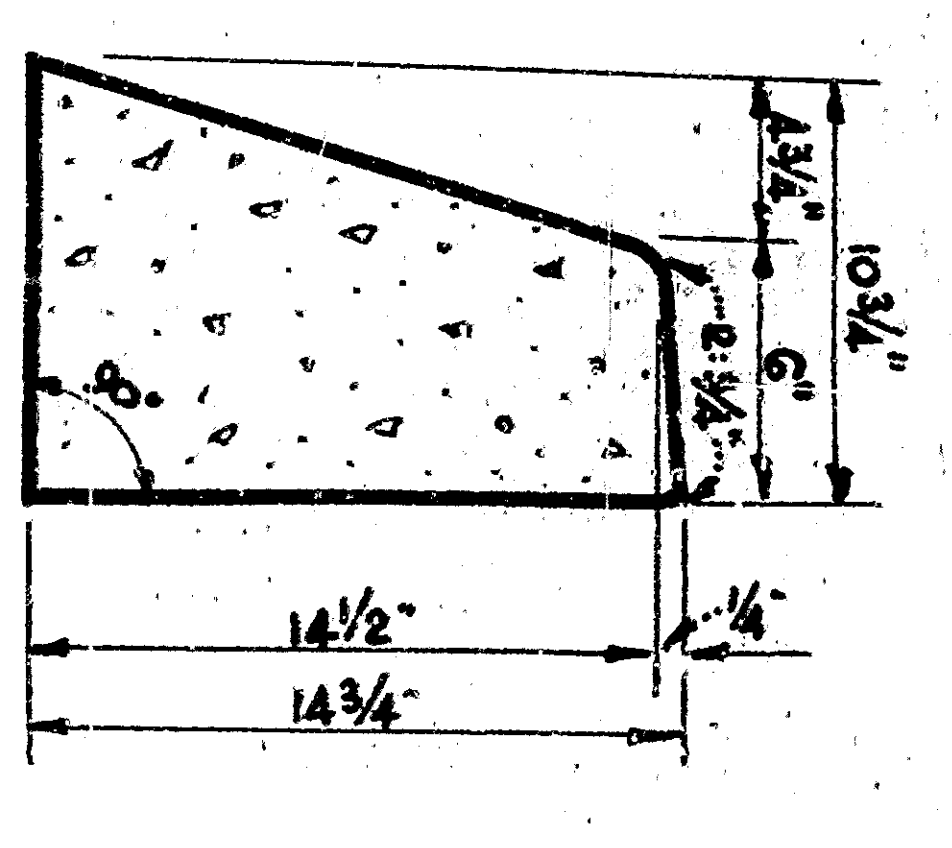

SECTION

CURB