
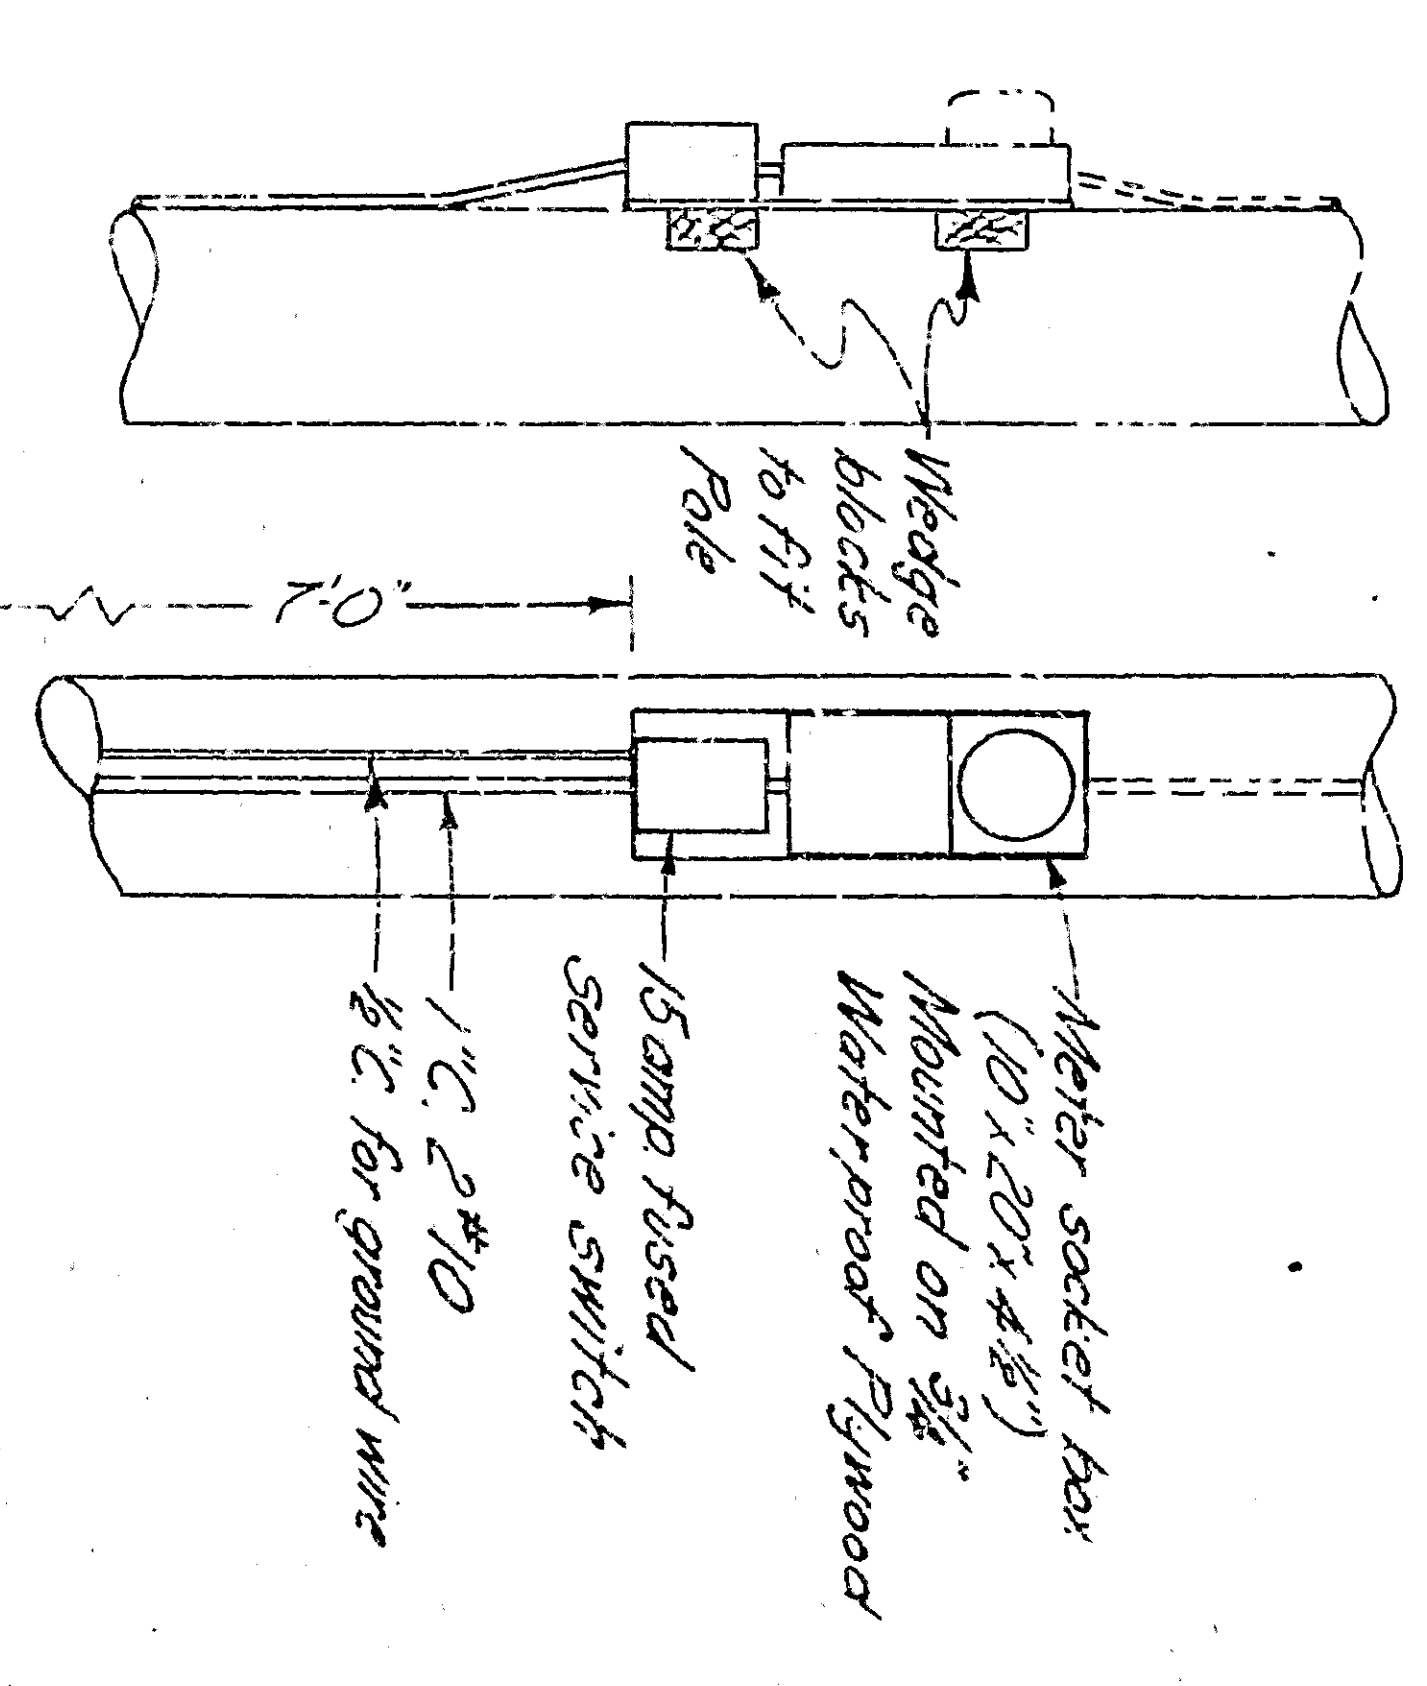
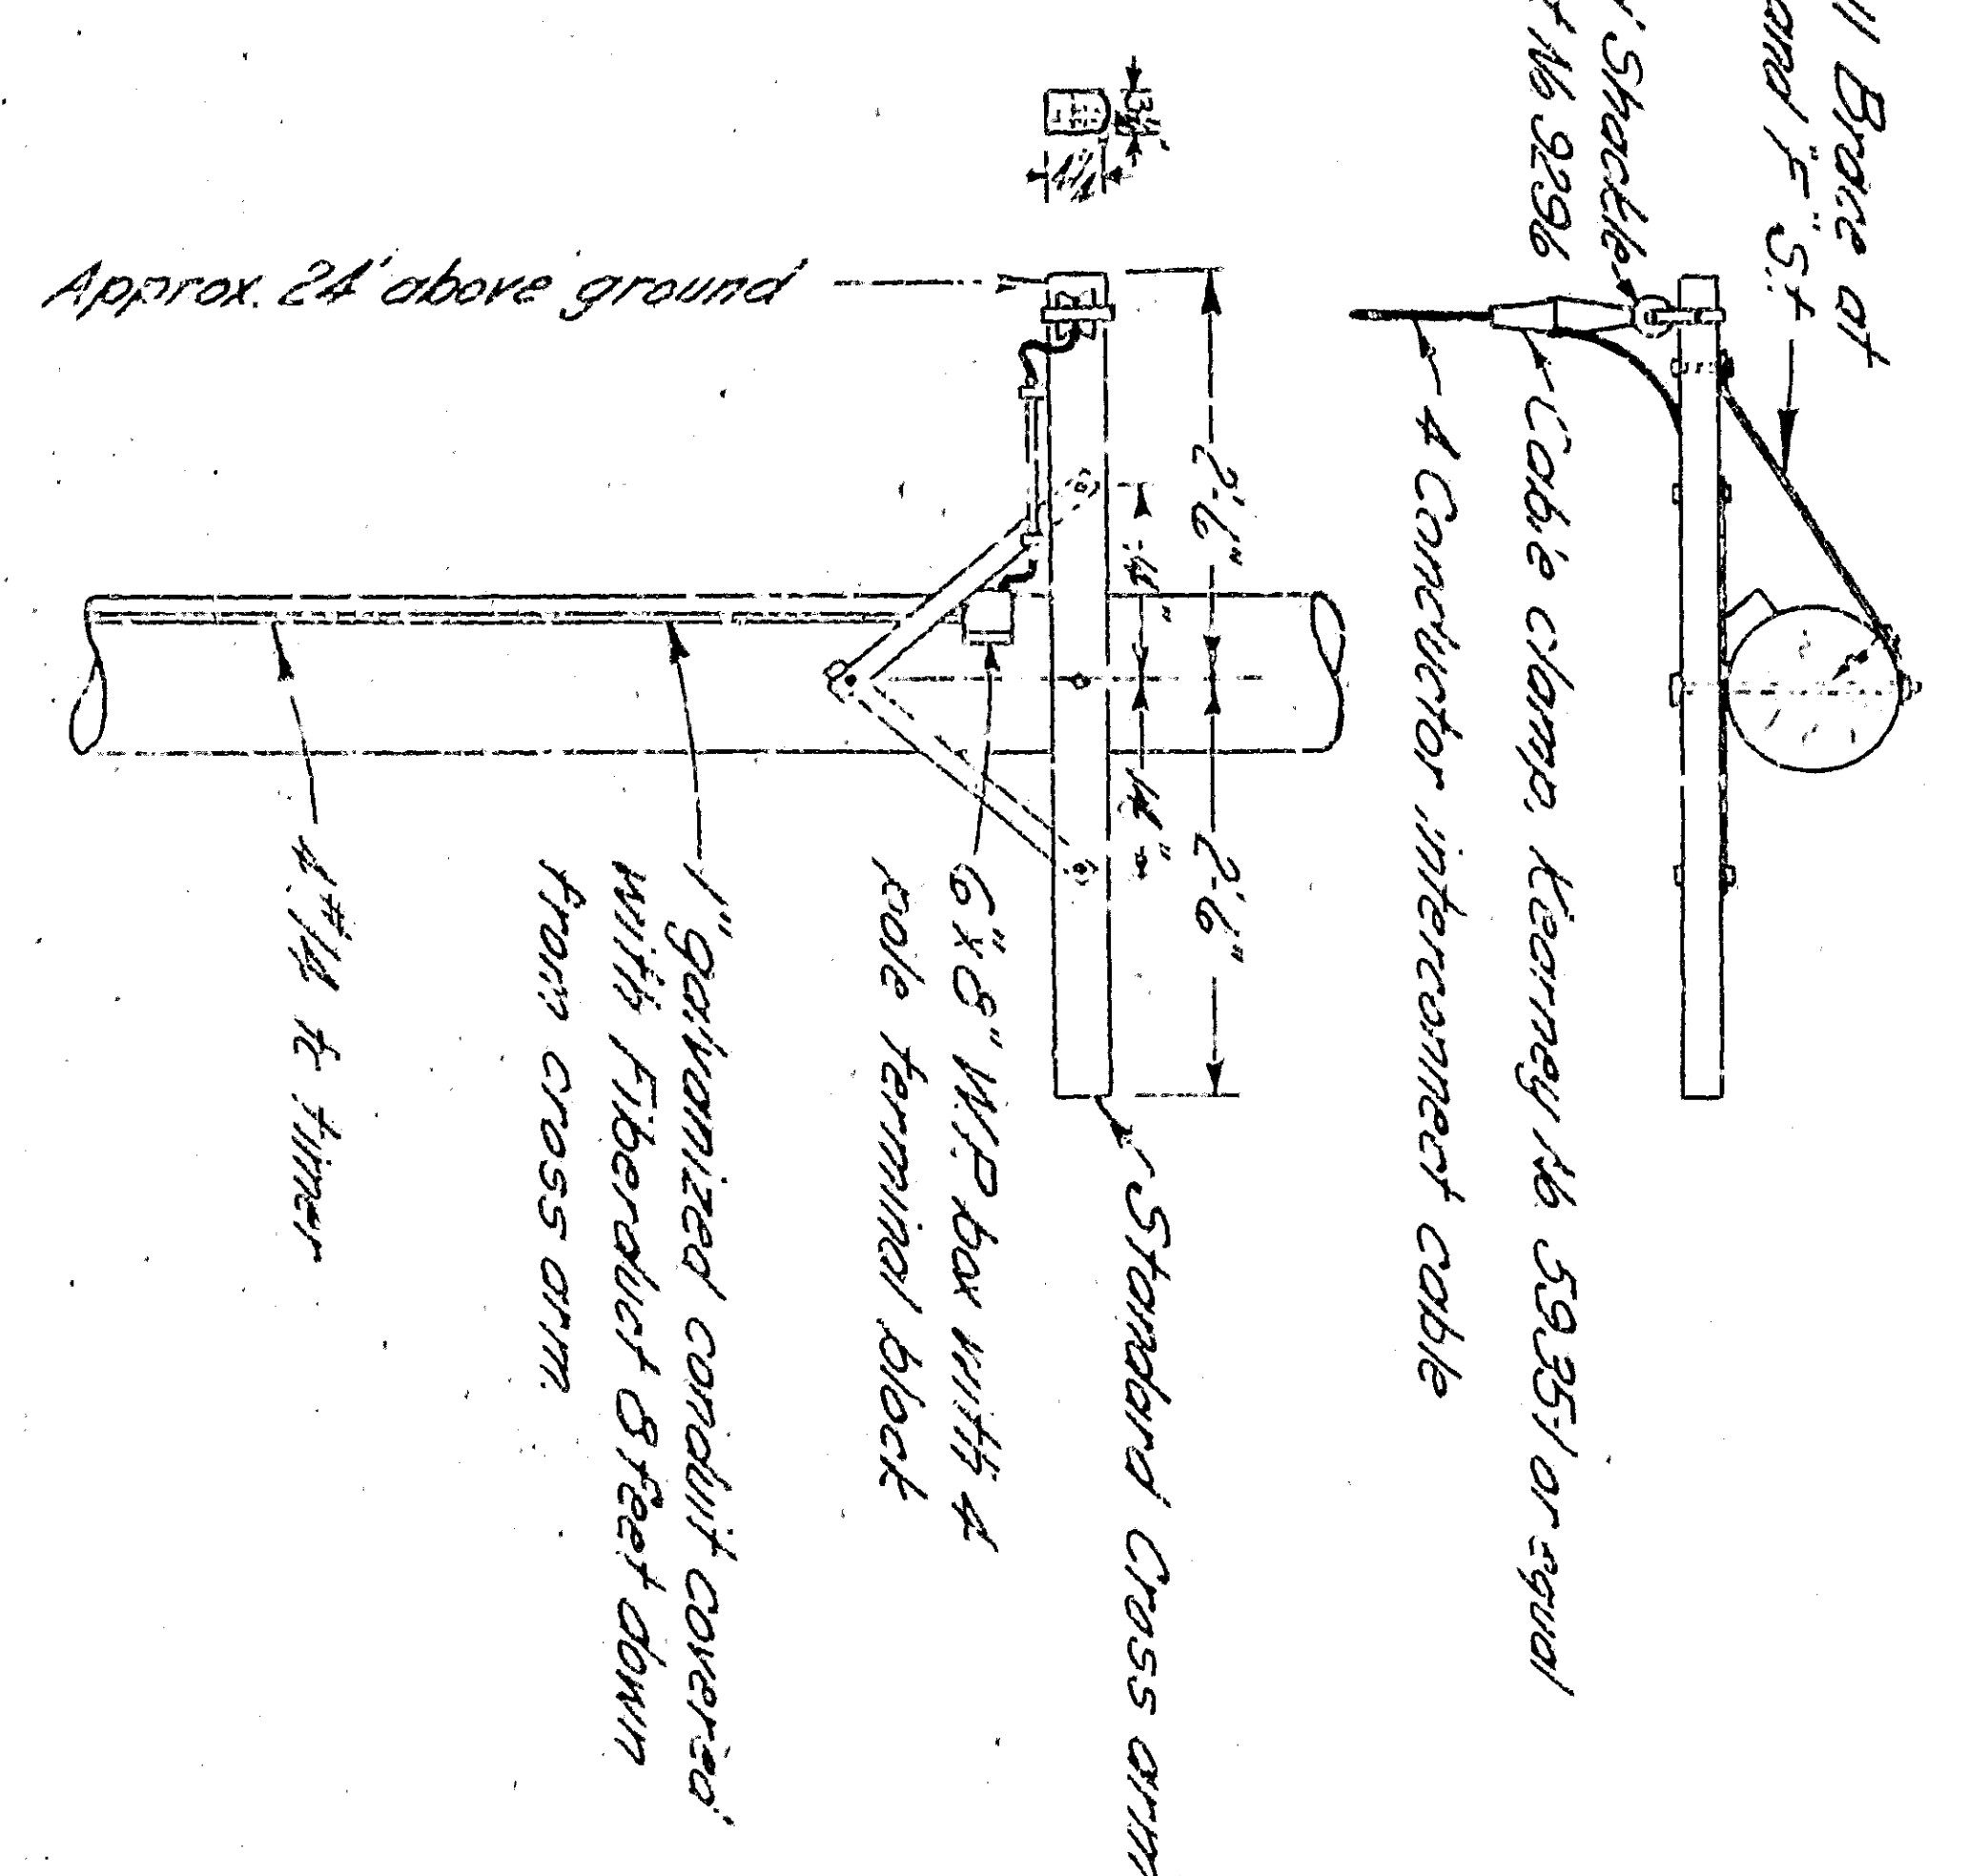
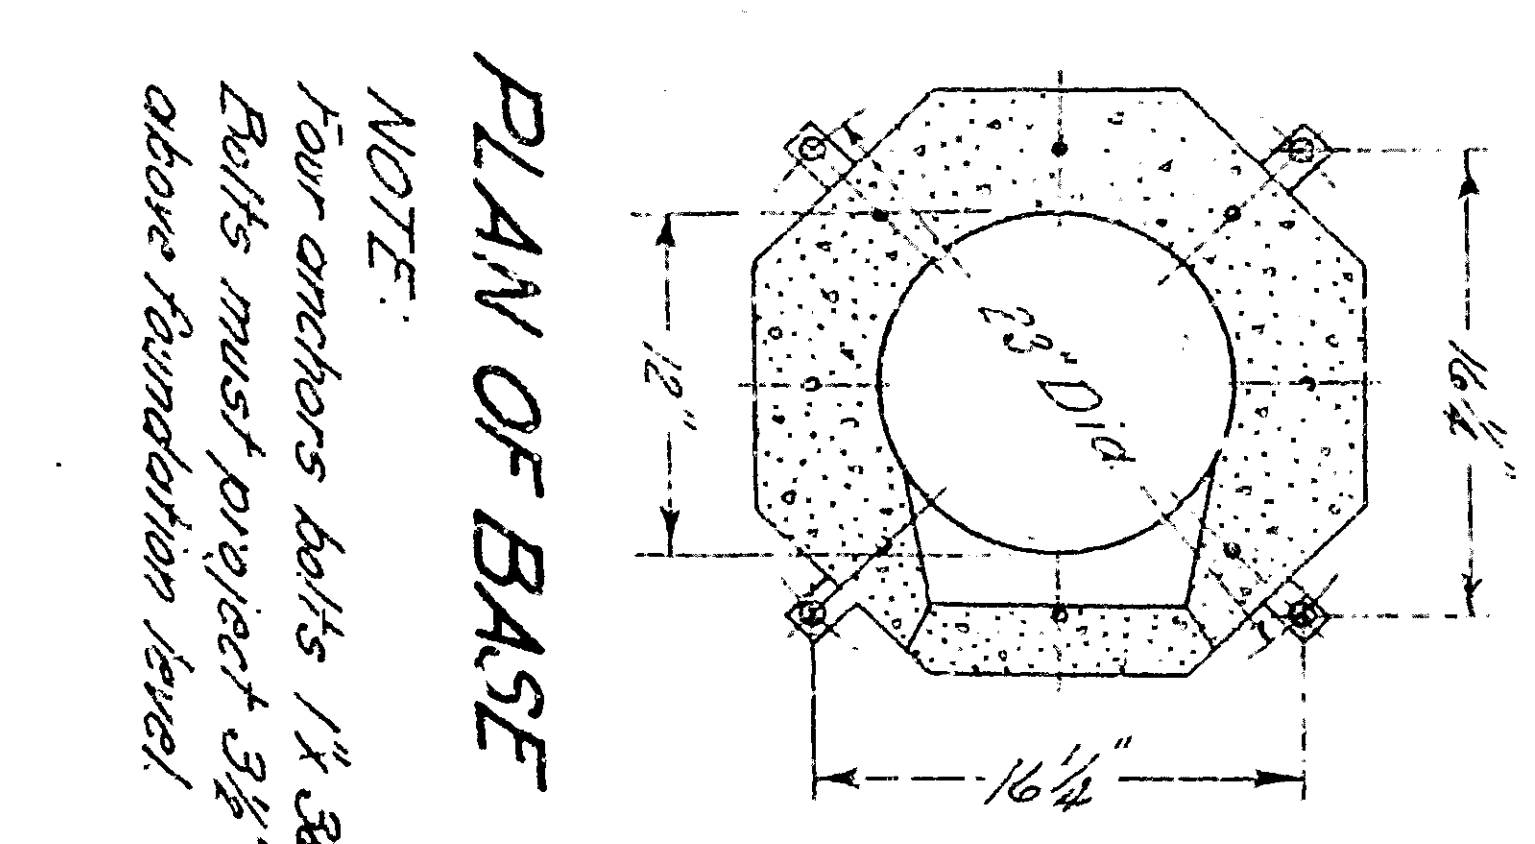
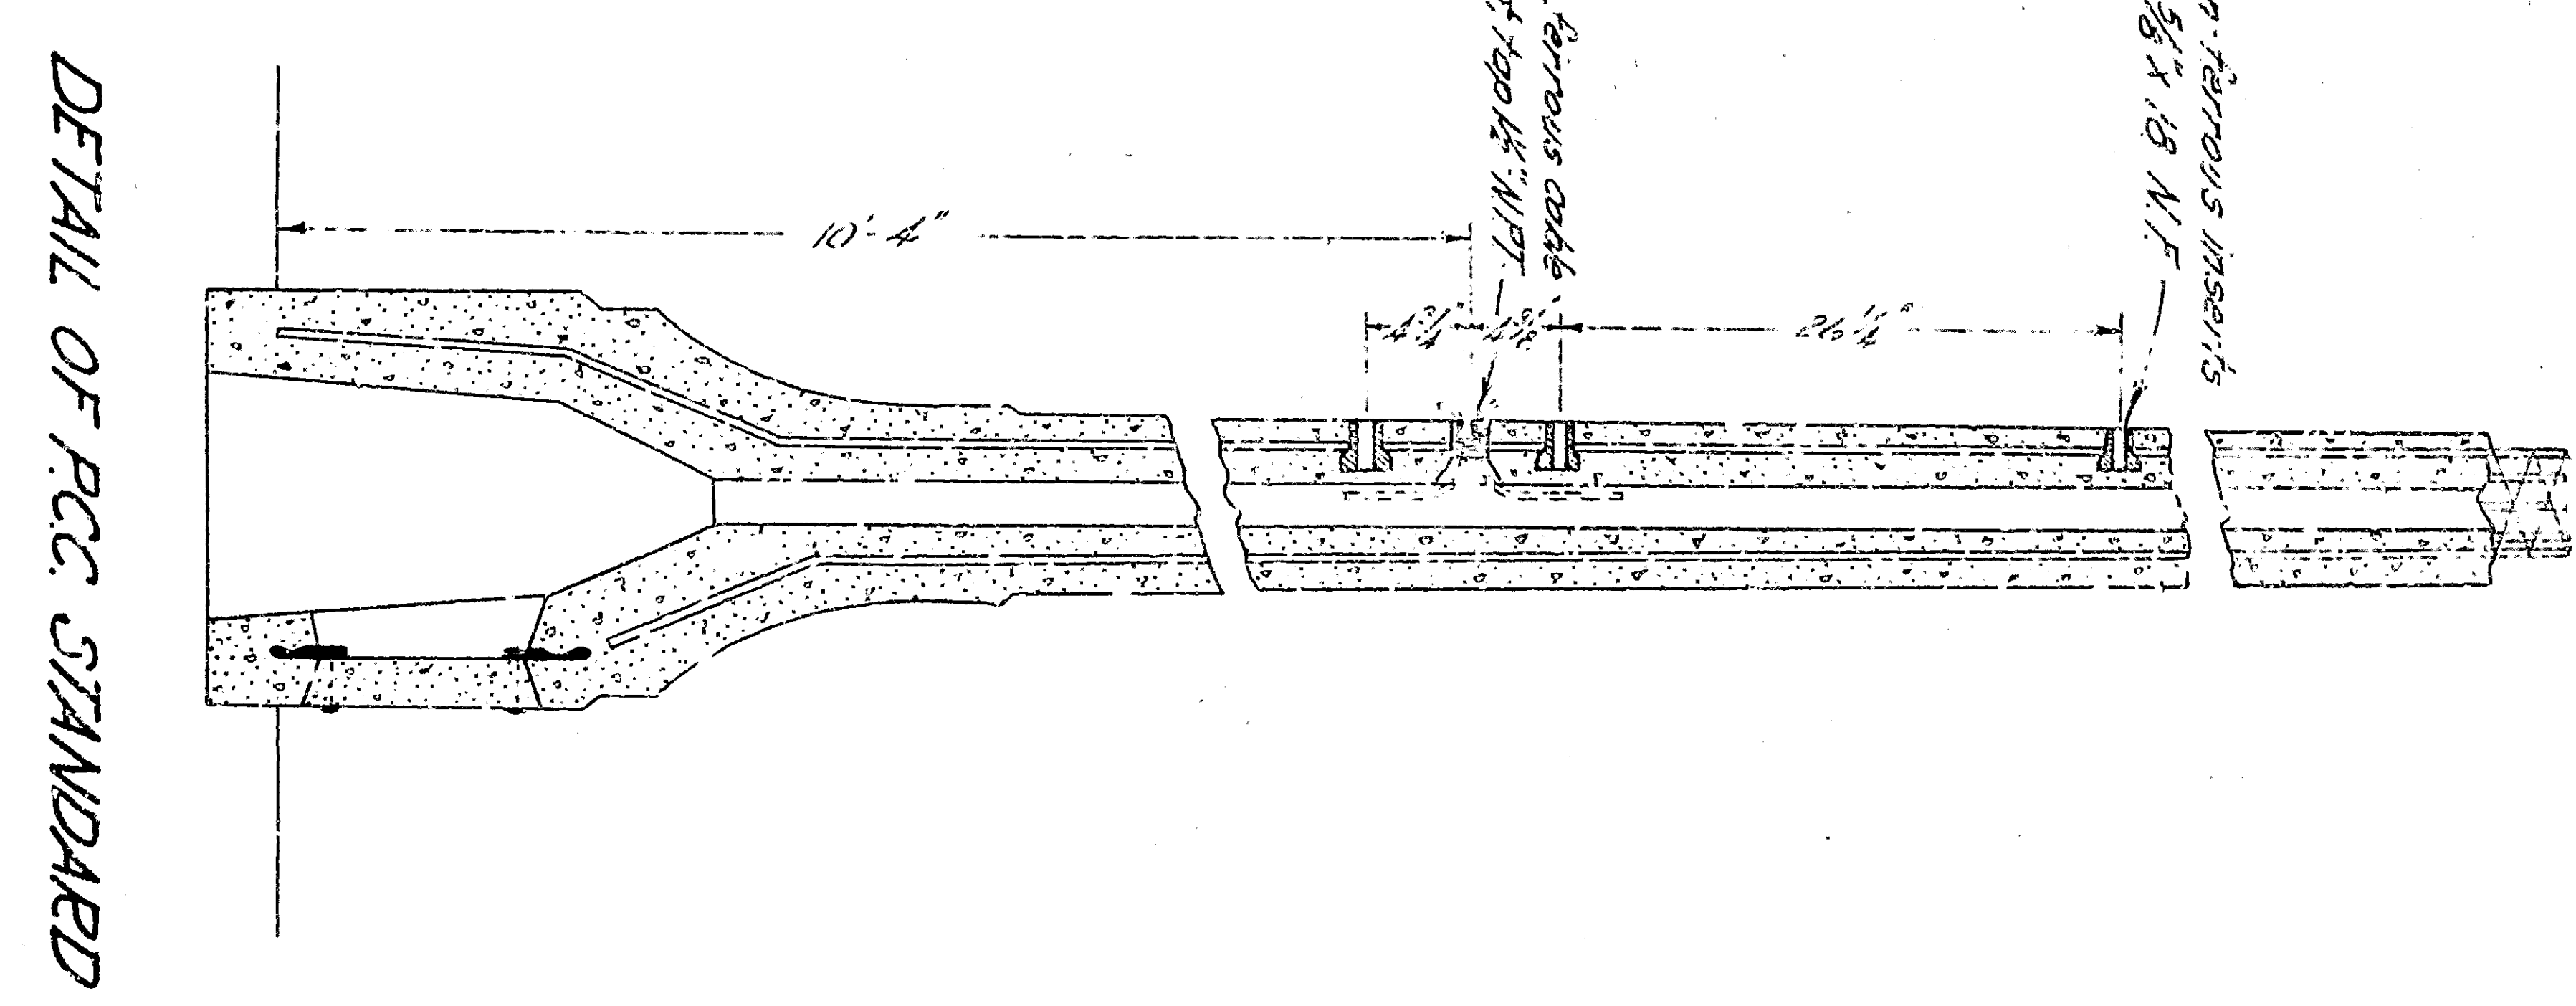
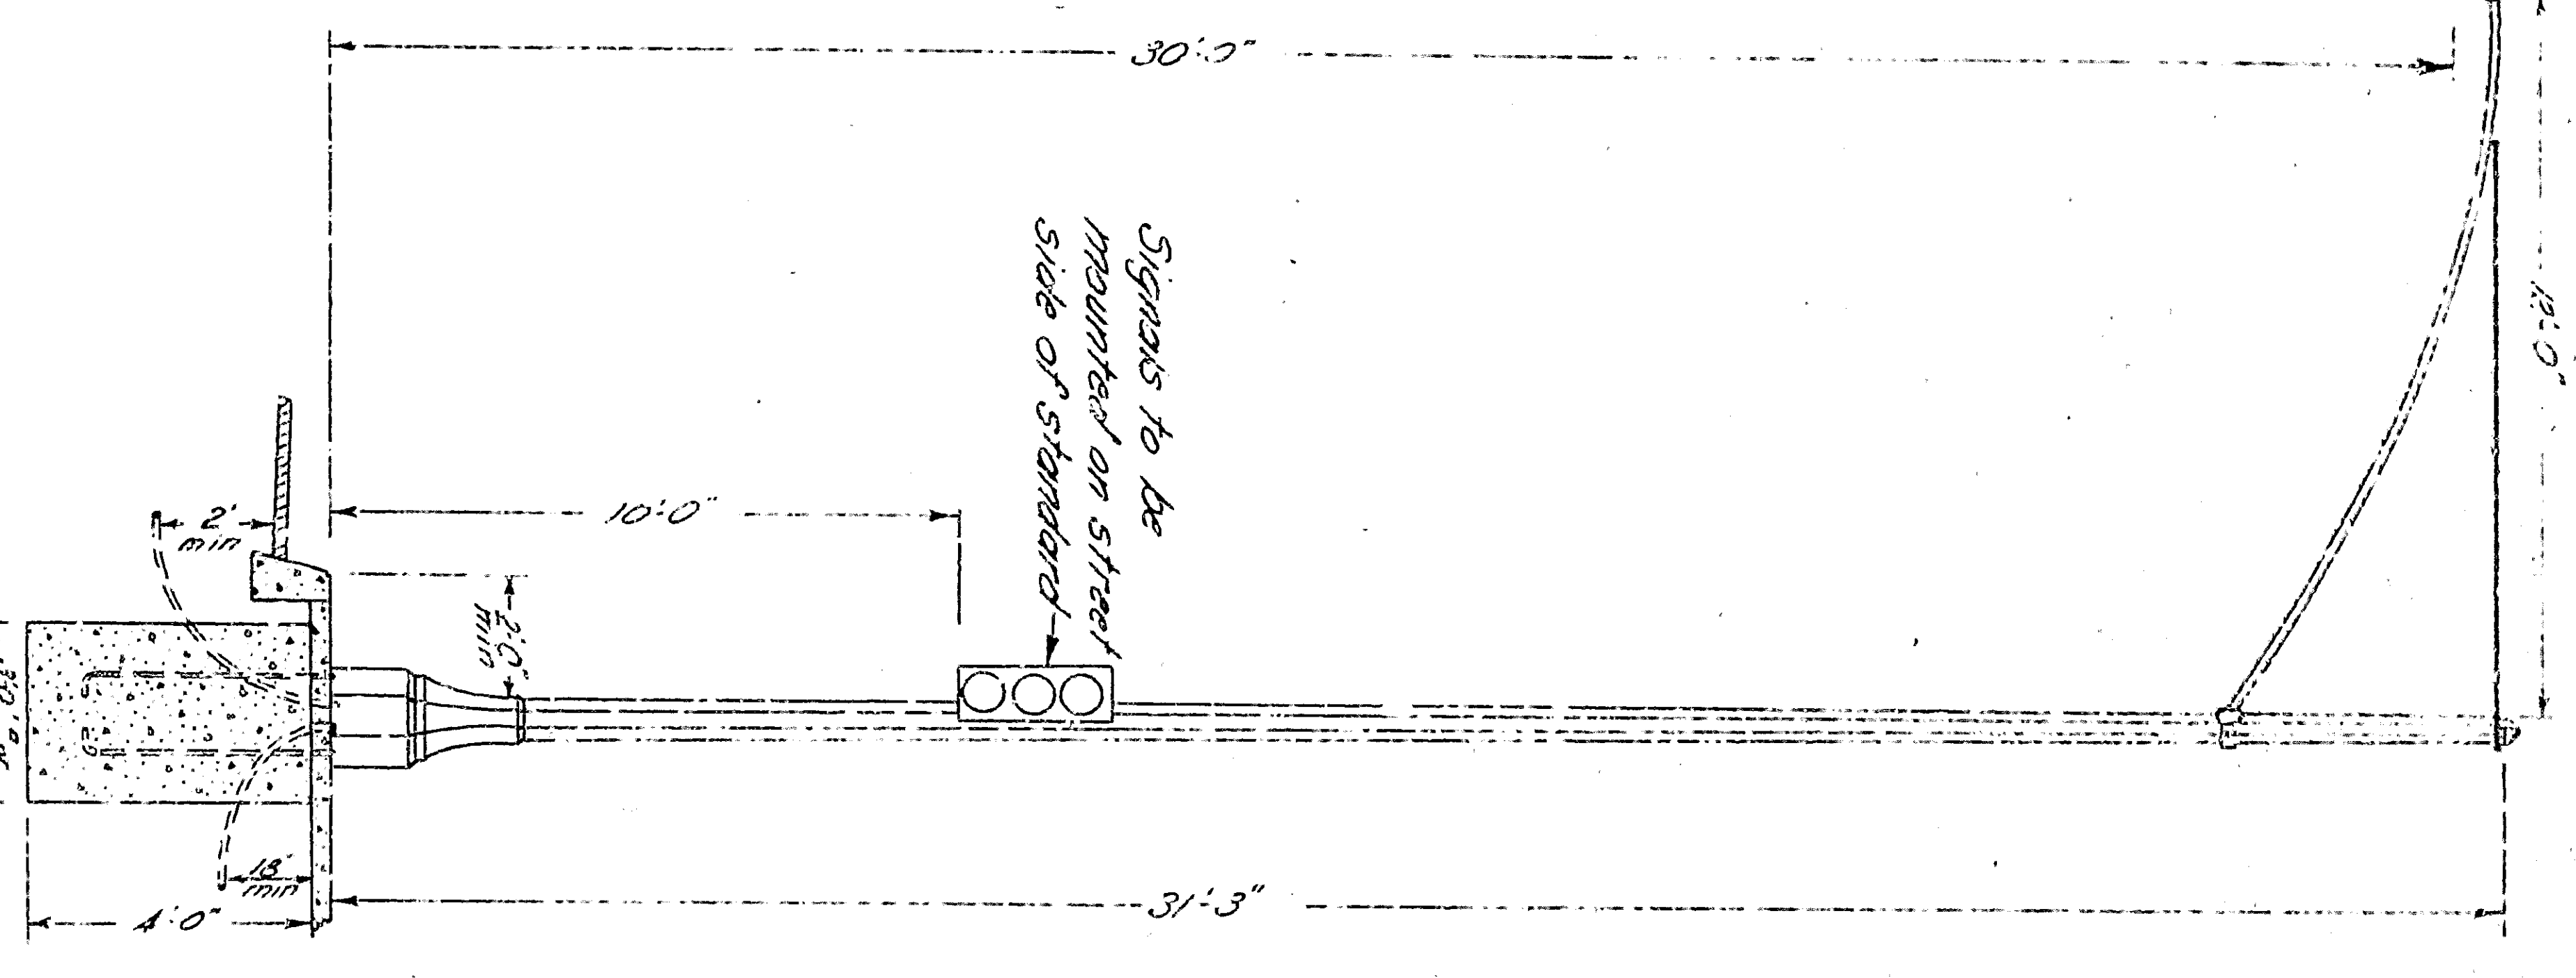
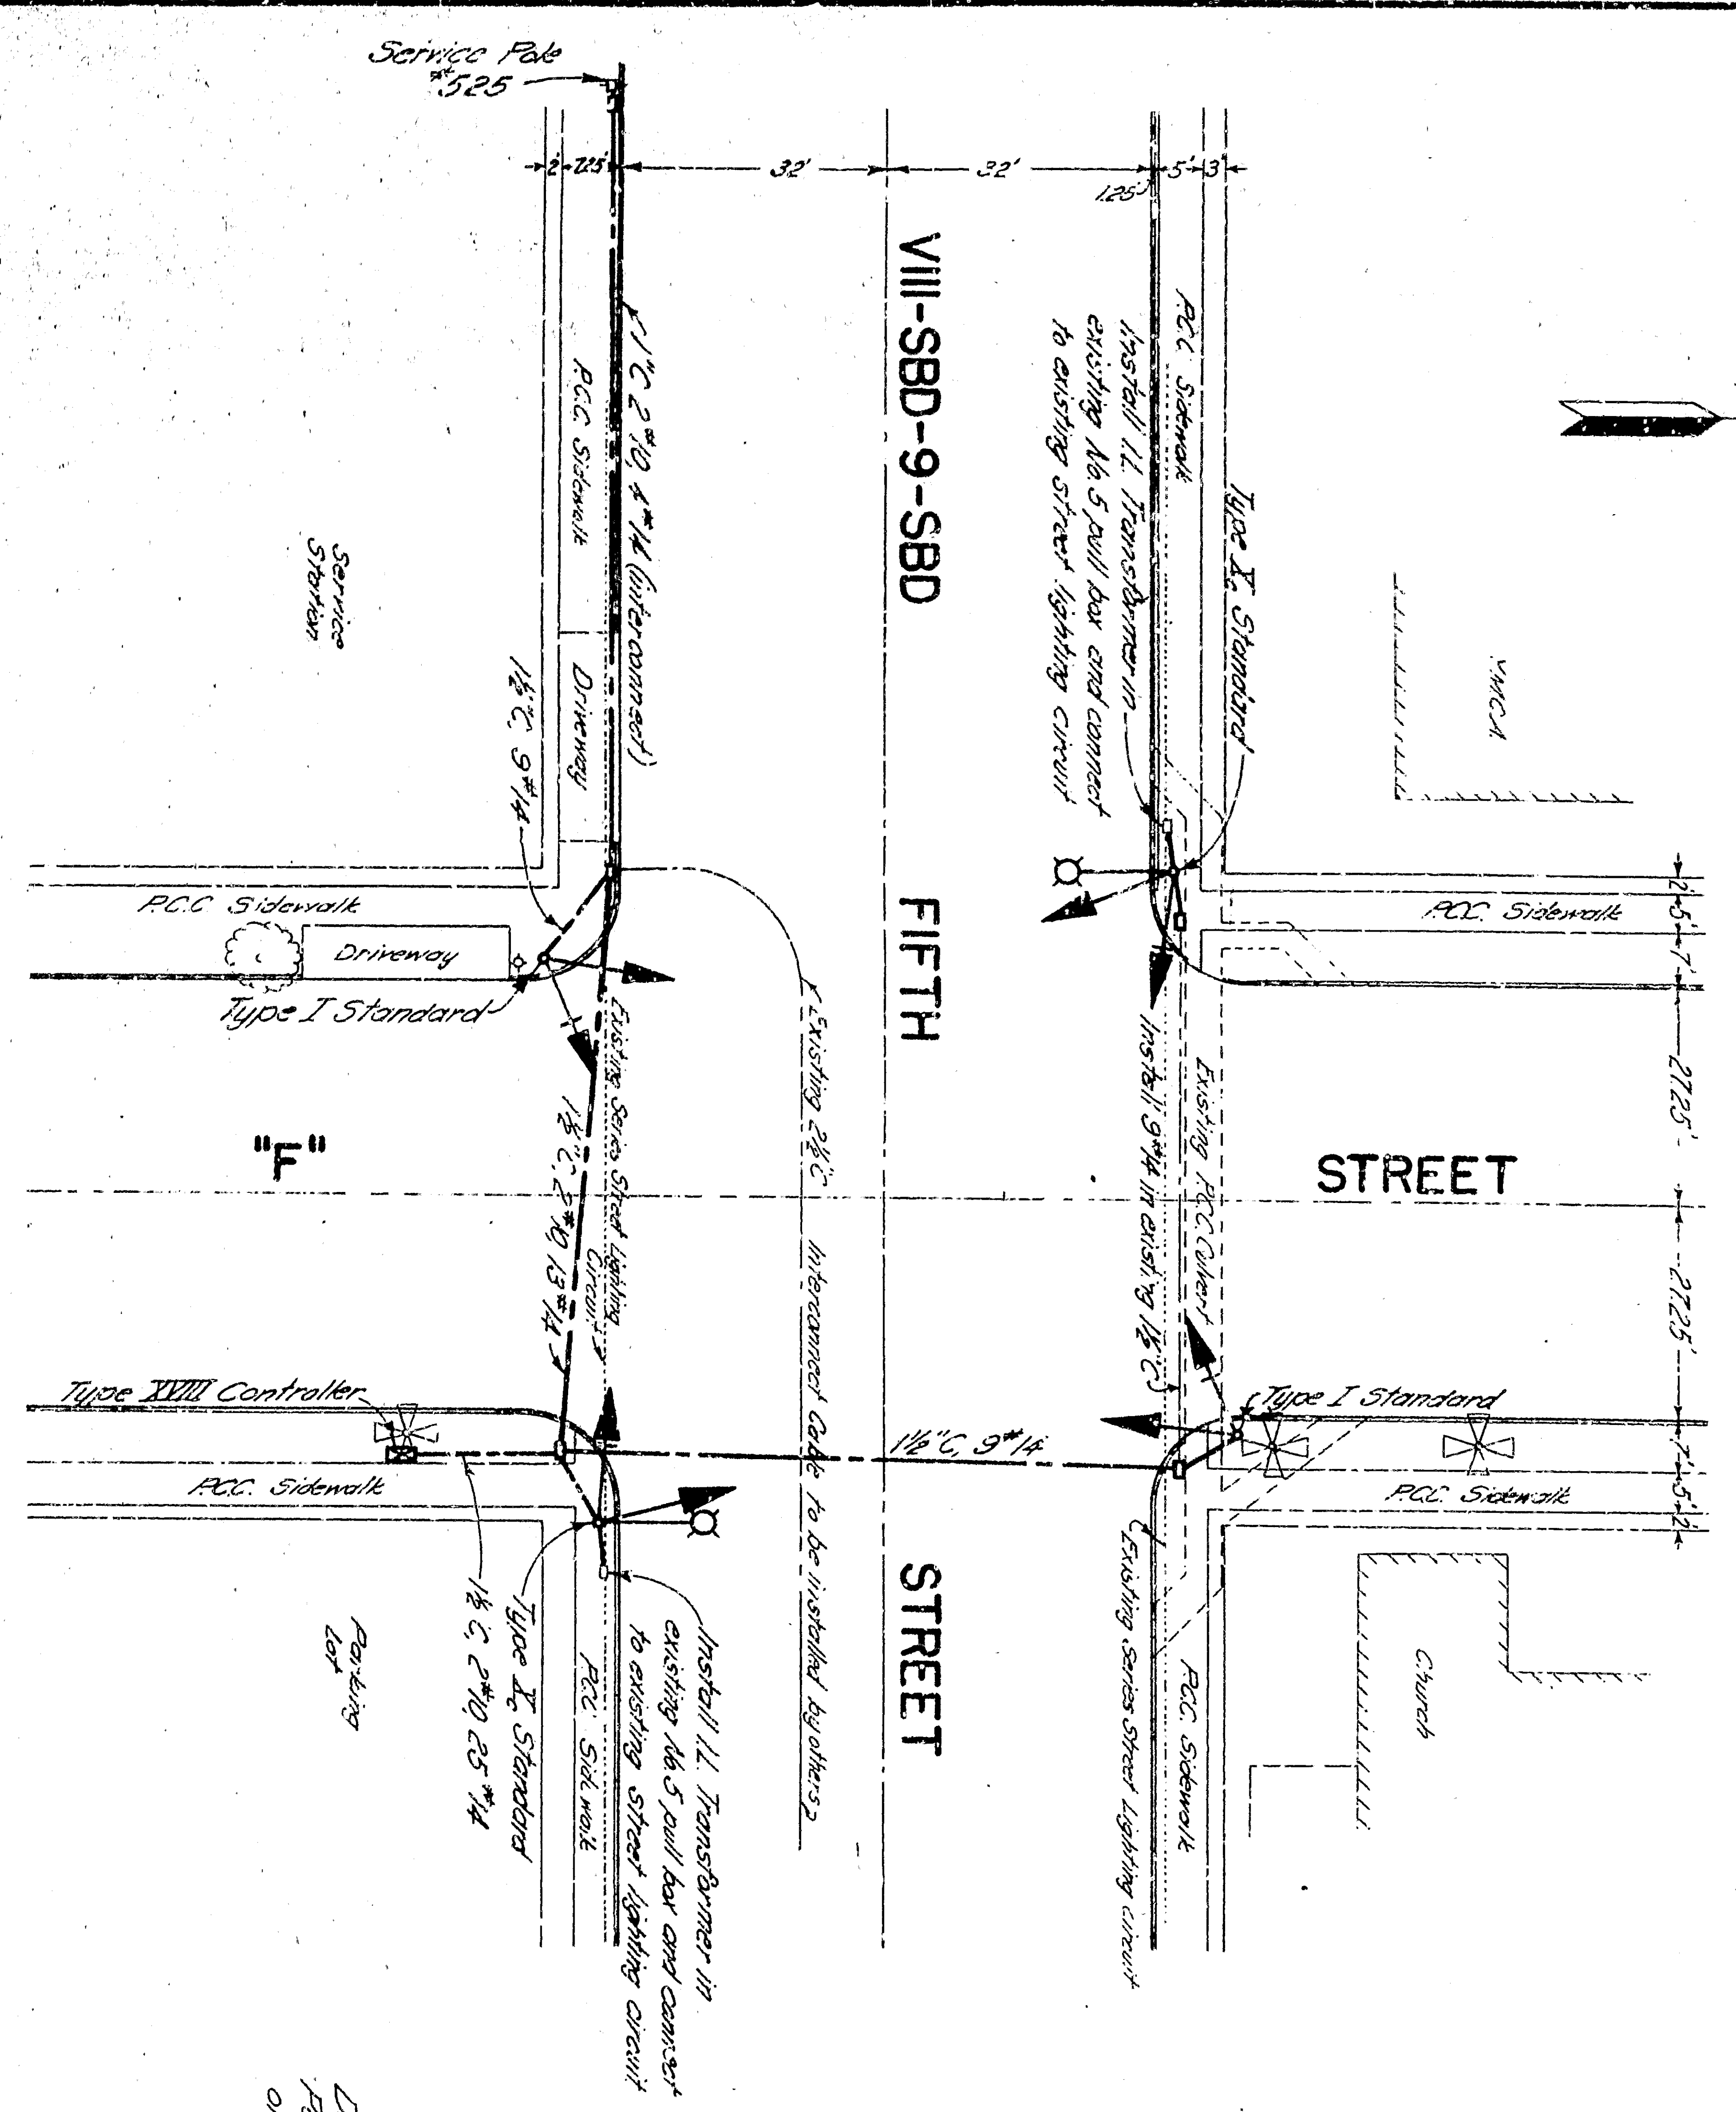


DATE: 1/20/54  
 DRAWN BY: [Signature]  
 CHECKED BY: [Signature]

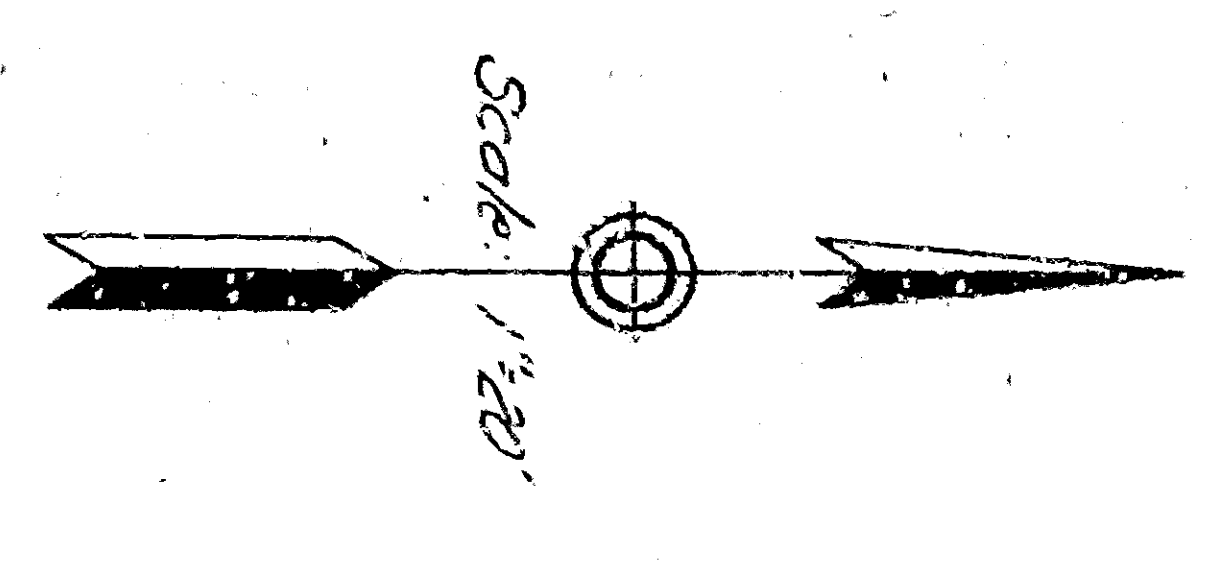

POLE CIRCUIT DETAIL  
 NOT TO SCALE

**PLAN**  
 FIFTH ST AND "F" ST.  
 AND  
 SPECIAL DETAILS

NO.	DATE	BY	CHKD.
1	1/20/54	[Signature]	[Signature]
2			
3			
4			
5			
6			
7			