

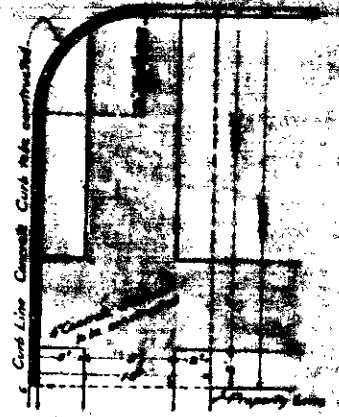




108875  
CL 22  
10/29/23

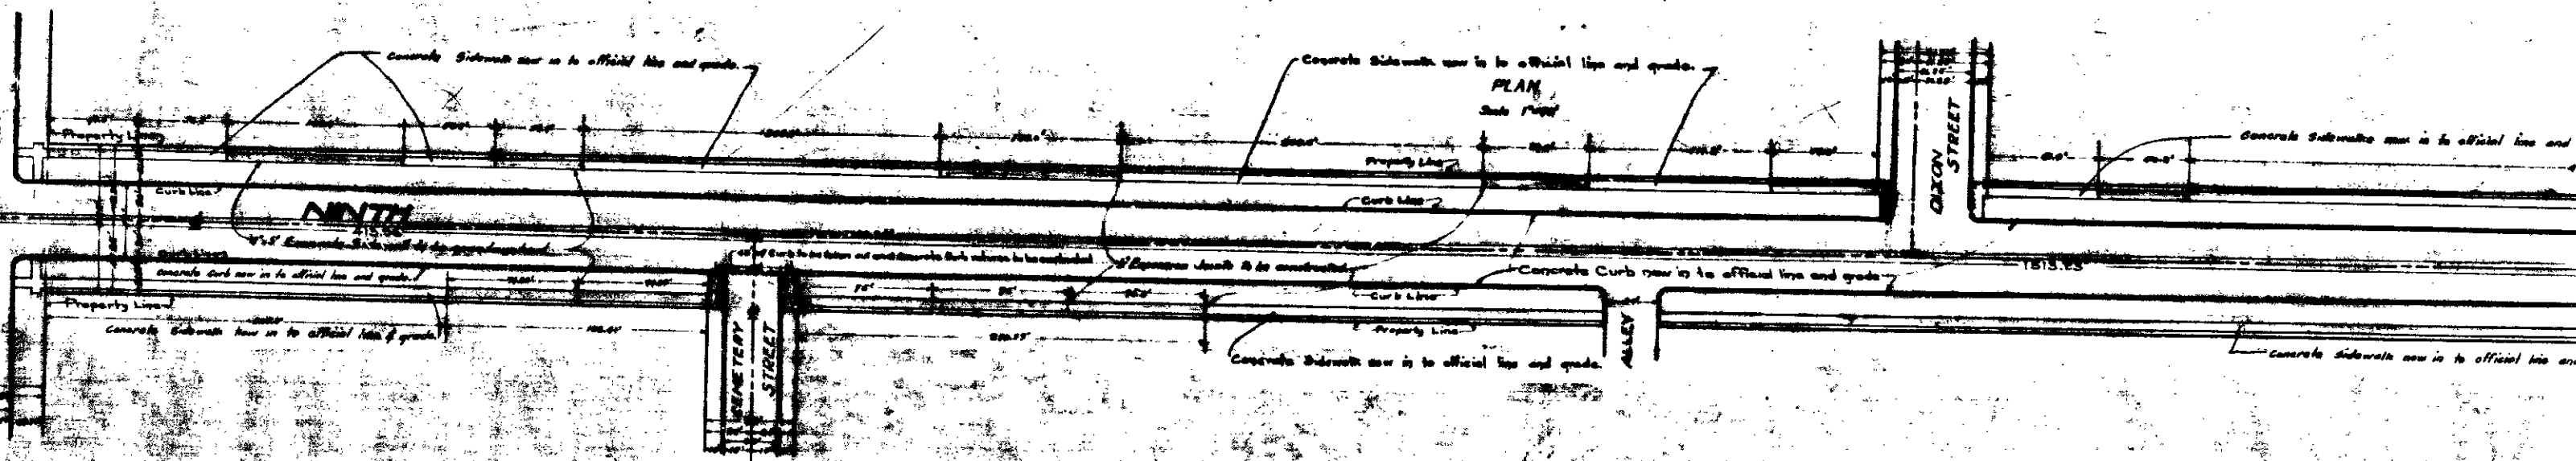


PLAN of RETURN  
Scale 1"=5'

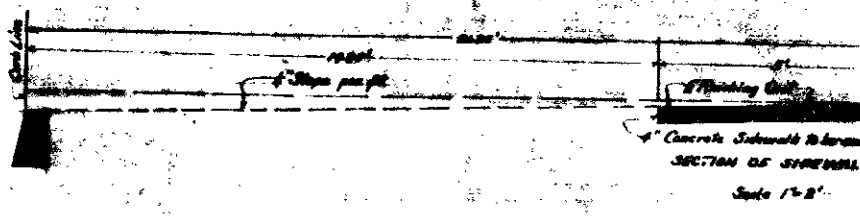

1088 PL  
CL 22  
10/29/23

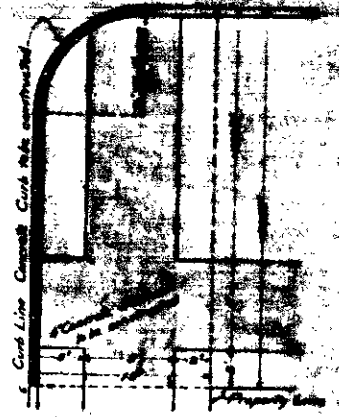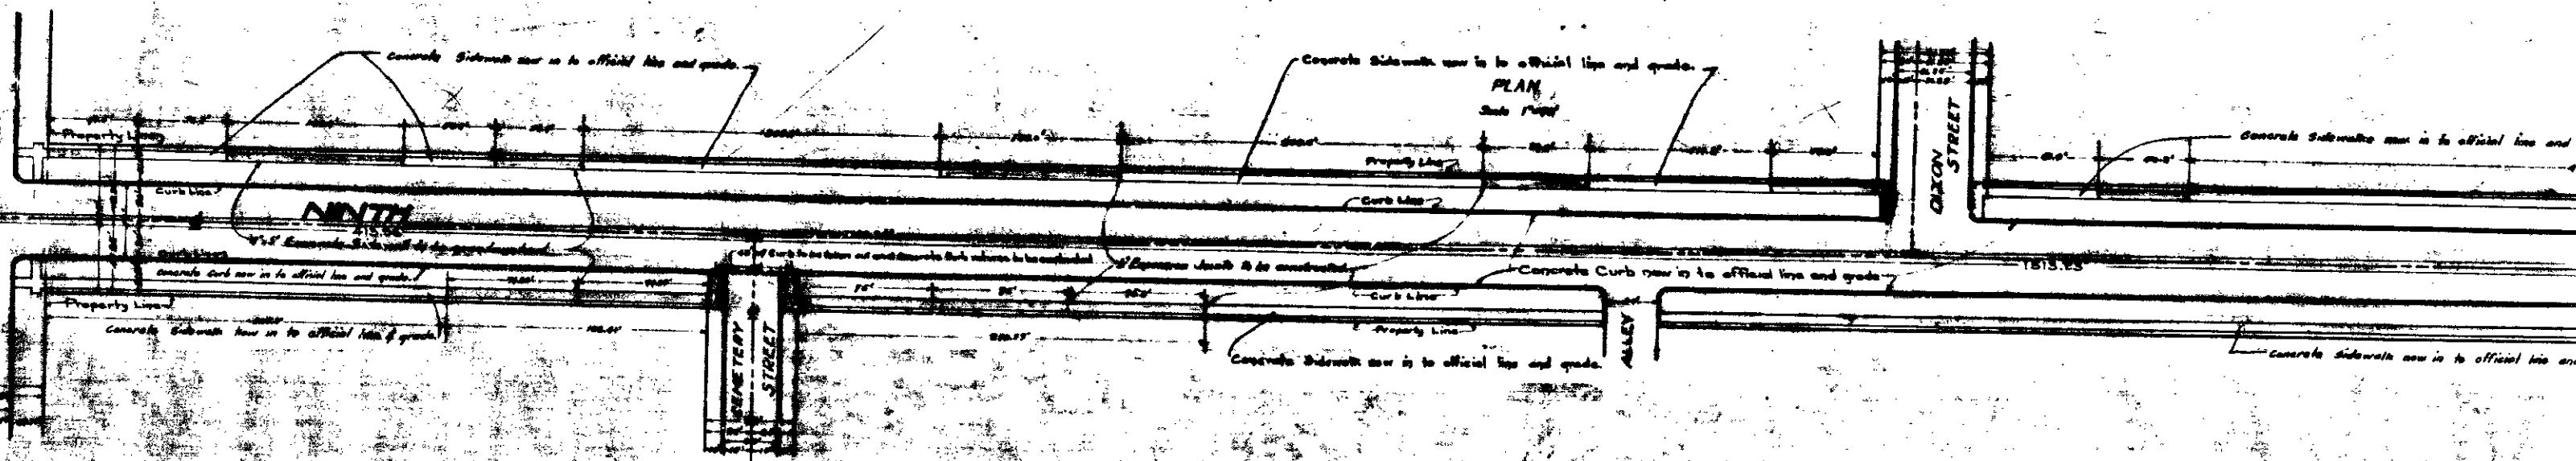

PLAN of RETURN  
Scale 1"=5'

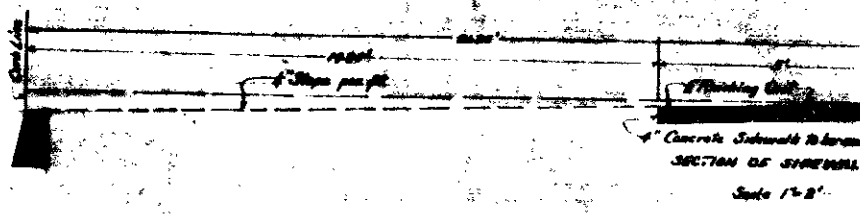

SECTION OF SIDEWALK  
Scale 1"=2'