


STREET

CD

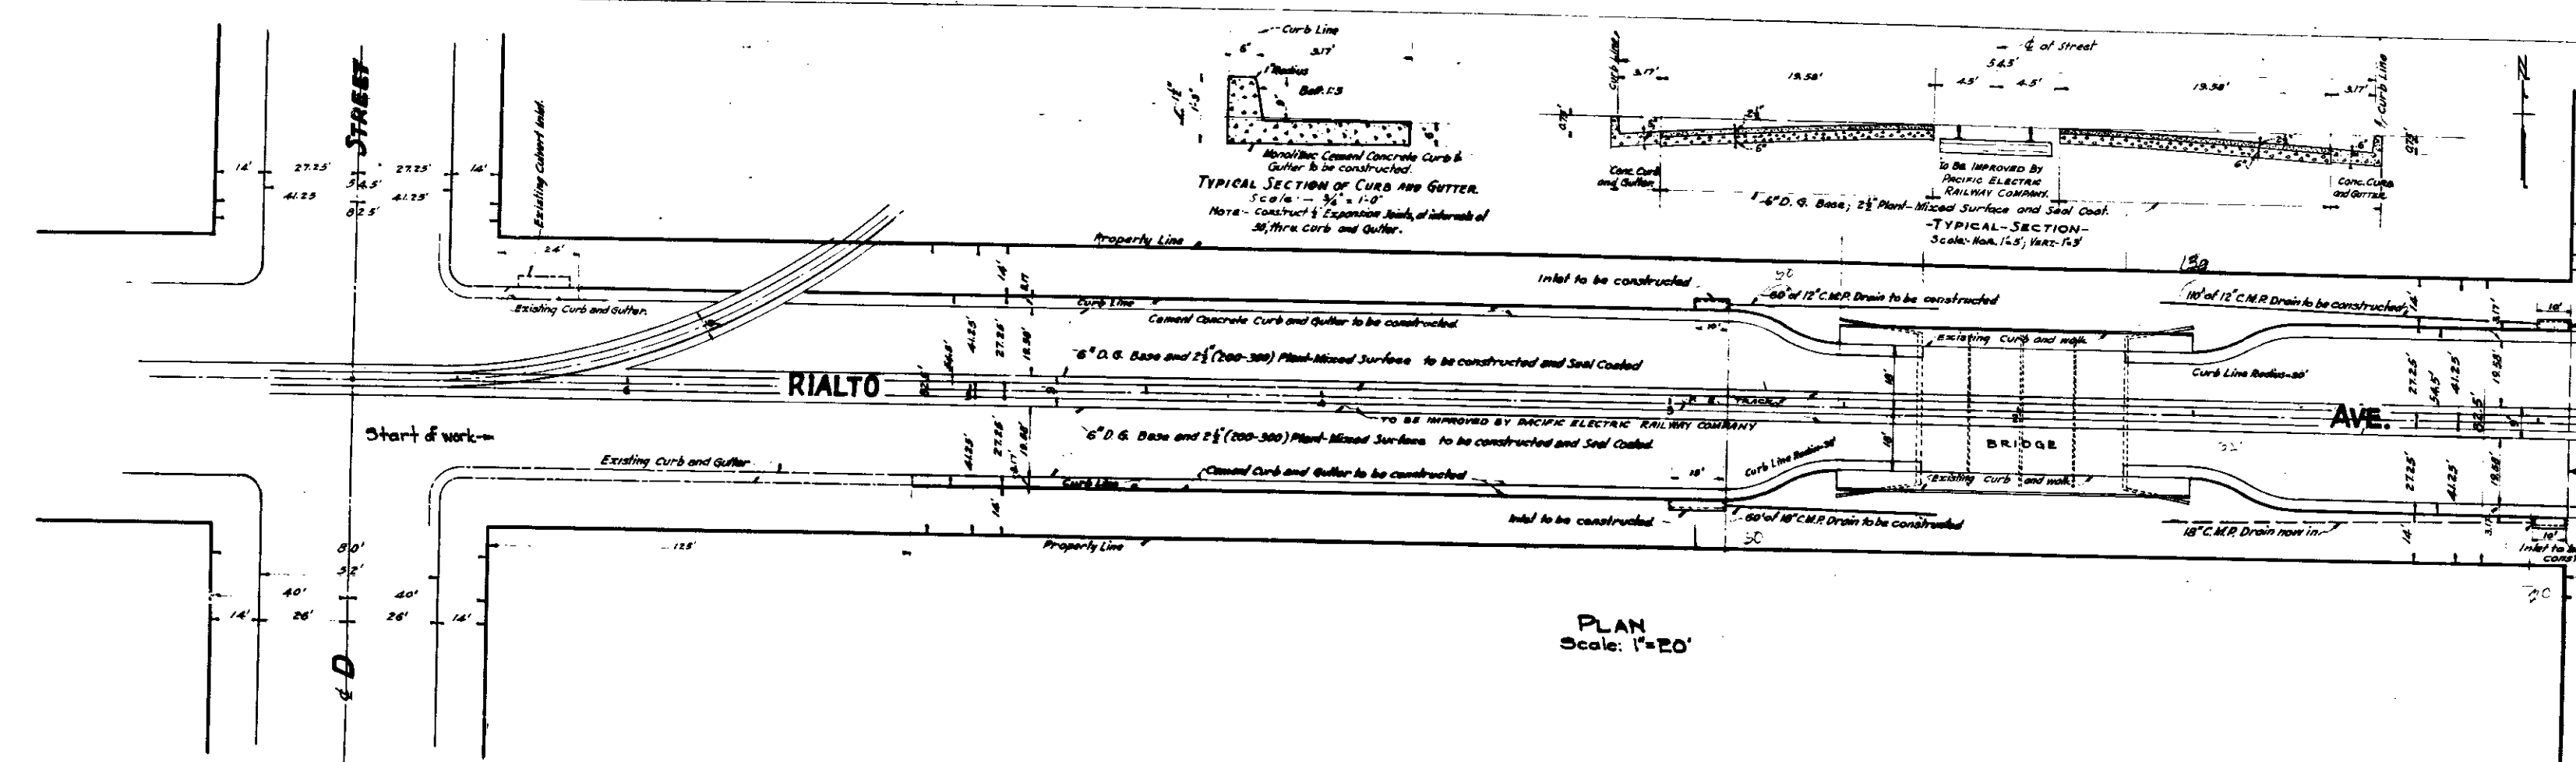

TYPICAL SECTION OF CURB AND GUTTER.
Scale - 3/4" = 1'-0"
NOTE - Construct 1/2" Expansion Joints at intervals of 50' thru curb and gutter.

TYPICAL SECTION
Scale - Horiz. 1/4" = 1'-0"; Vert. 1" = 3'

