


GENERAL NOTES

1. All work indicated on these plans shall be done in conformity with applicable provisions of Specifications No. 2231.
2. 6" of height shown on plan sheet.
3. Mean connection corners shown on plan into approach, and exact locations are to be determined in the field.
4. Manholes of proposed sewer embankment are to be constructed 4' below the final grade, and are to be retained by the paving contractor after completion of paving.
5. BENCH MARK - W/LR 6 Ft. Station 1 Elevation 1232.47 M.S.L.

PROFILE SCALES
 HORIZ. 1"=40'
 VERT. 1"=4'

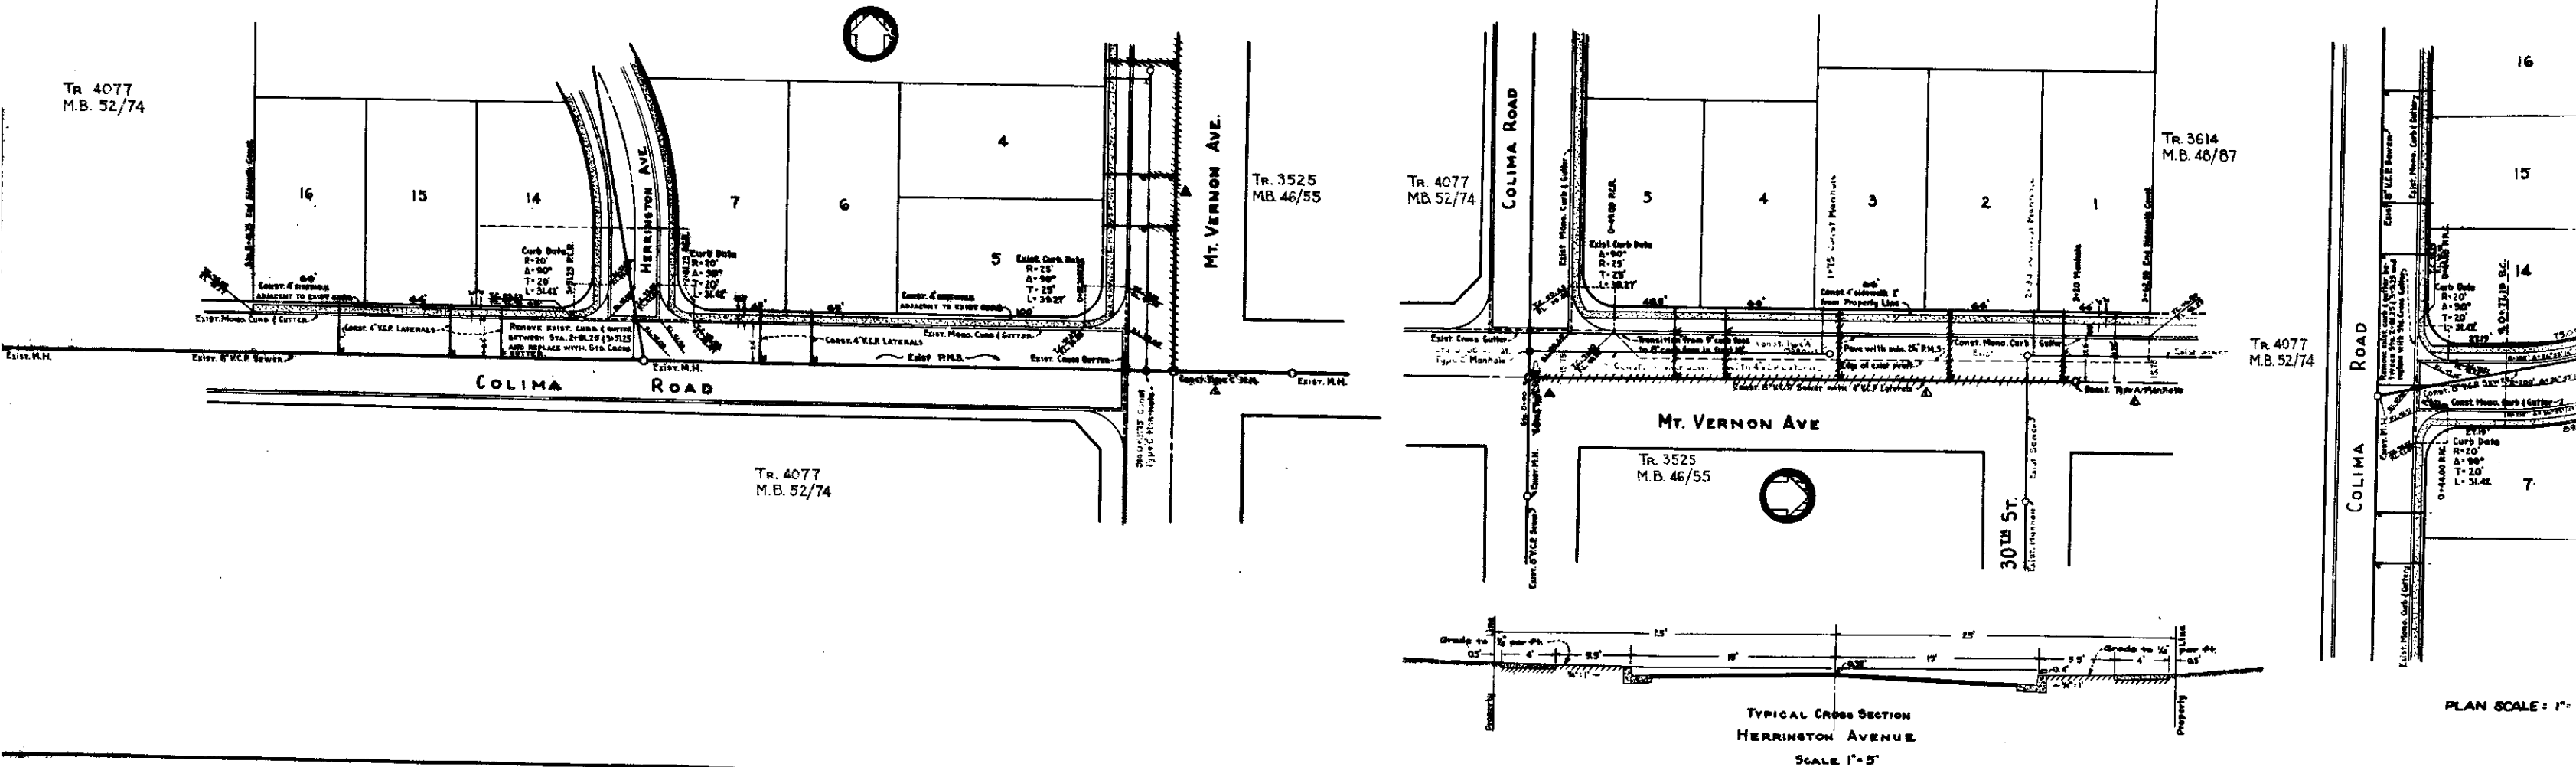

TYPICAL CROSS SECTION
 HERRINGTON AVENUE
 SCALE 1"=5'

PLAN SCALE: 1"=5'

