


PLAN
VICTORIA STREET
Scale - 1" = 40'

PLAN
6TH STREET
Scale - 1" = 40'

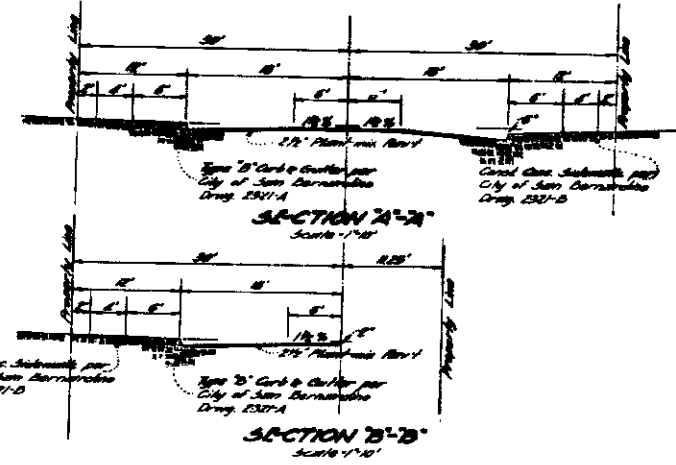

- NOTES:**
1. Manhole frames and covers to be constructed by sewer contractor 6" below official grade shown and upon completion of laying the paving contractor shall adjust manhole frames and covers to said official grades.
 2. All sidewalks shall be 4" C.C.P. and extended 2' beyond property line.
 3. All work indicated on these plans shall be done in conformity with applicable provisions of Specifications No. 227.
 4. Exact location of Sewer Laterals to be determined in the field.
 5. B.M. 'X' on F.M. S.M. Cor. E-Hinwanda & Torrance Elev. = 1228.6
 6. Construct 12" Plank and Rail in all streets as shown.

DEPARTMENT OF ENGINEERING
CITY OF SAN BERNARDINO
IMPROVEMENT PLANS & PROFILES
TRACT NO. 4903

San Bernardino
SUBMITTED BY: Arthur J. Sullivan & Associates
APPROVED: January 10, 1934
DRAWN BY: H. E. Mead
CHECKED BY: J. B. ...
8334

22-500