



**PLAN**  
SCALE 1" = 40'

**PROFILE LEGEND**  
Approximate present surface of Ground - shown by Black Line When  
Flow Line of Sewer to be constructed - shown by Red Line When

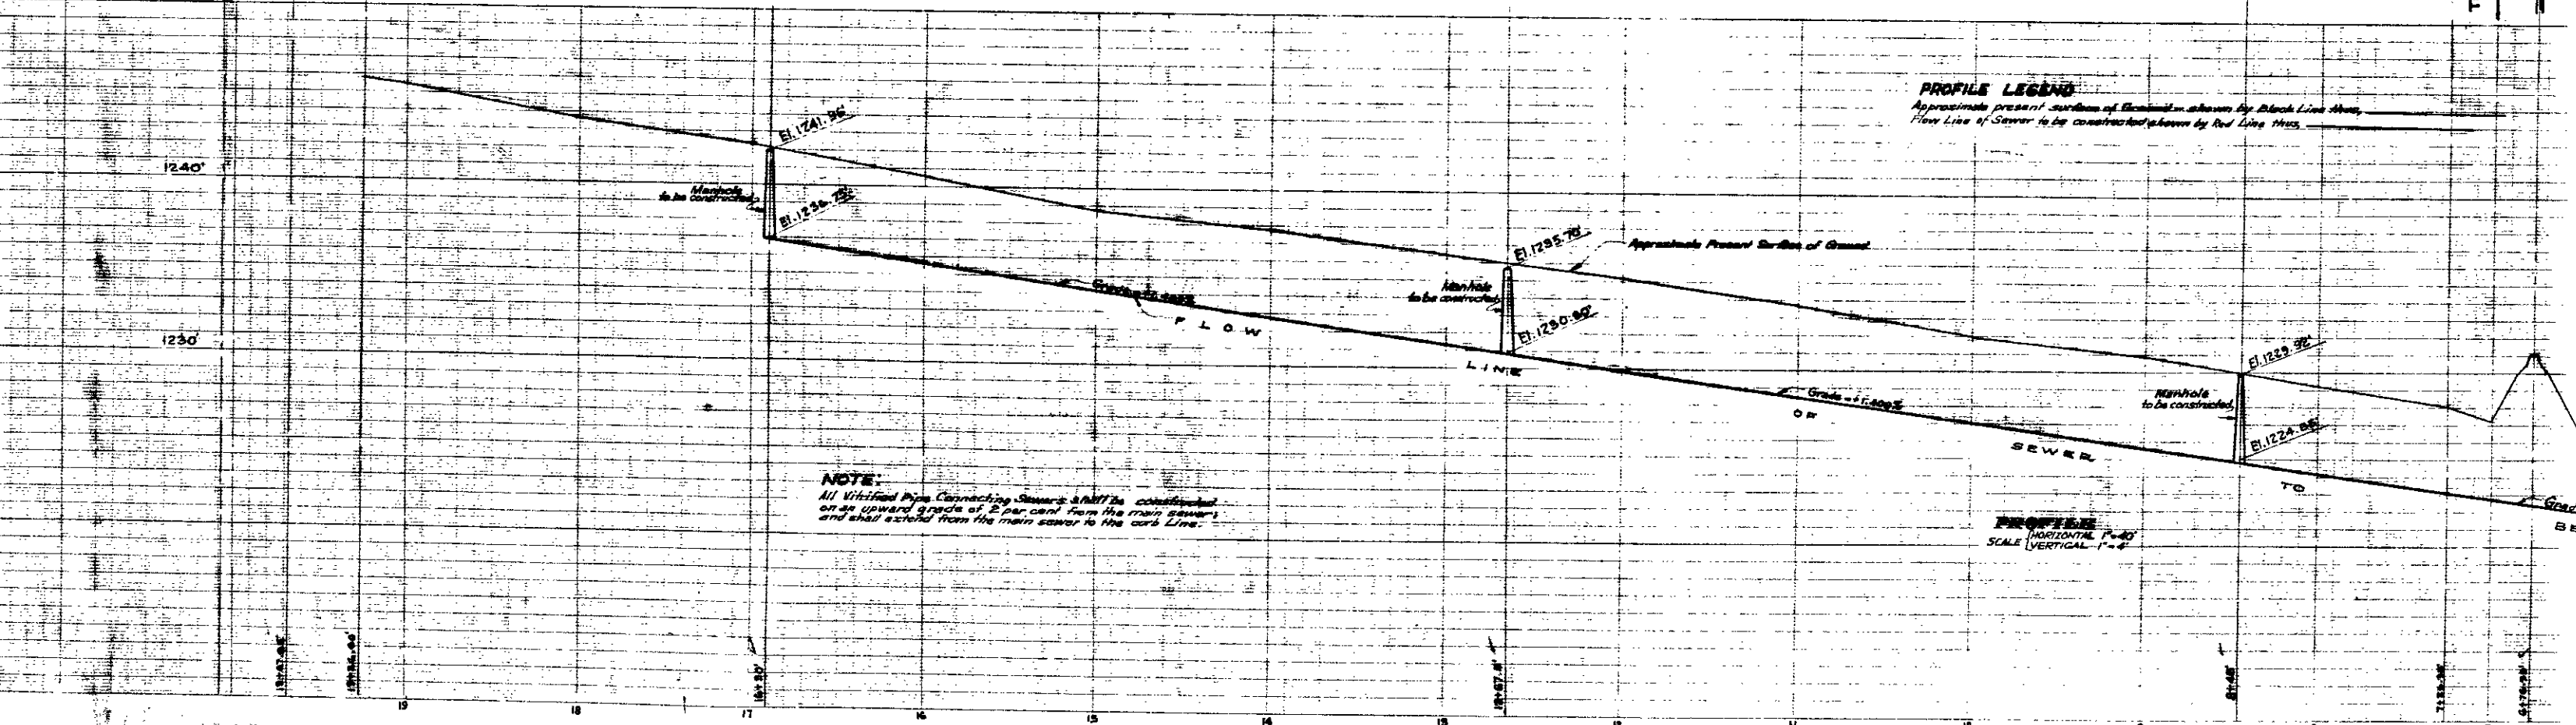


**NOTE:**  
All Vitrified Pipe Connecting Sewers shall be constructed on an upward grade of 2 per cent from the main sewer and shall extend from the main sewer to the curb Line.

**PROFILE**  
HORIZONTAL SCALE 1" = 40'  
VERTICAL SCALE 1" = 4'

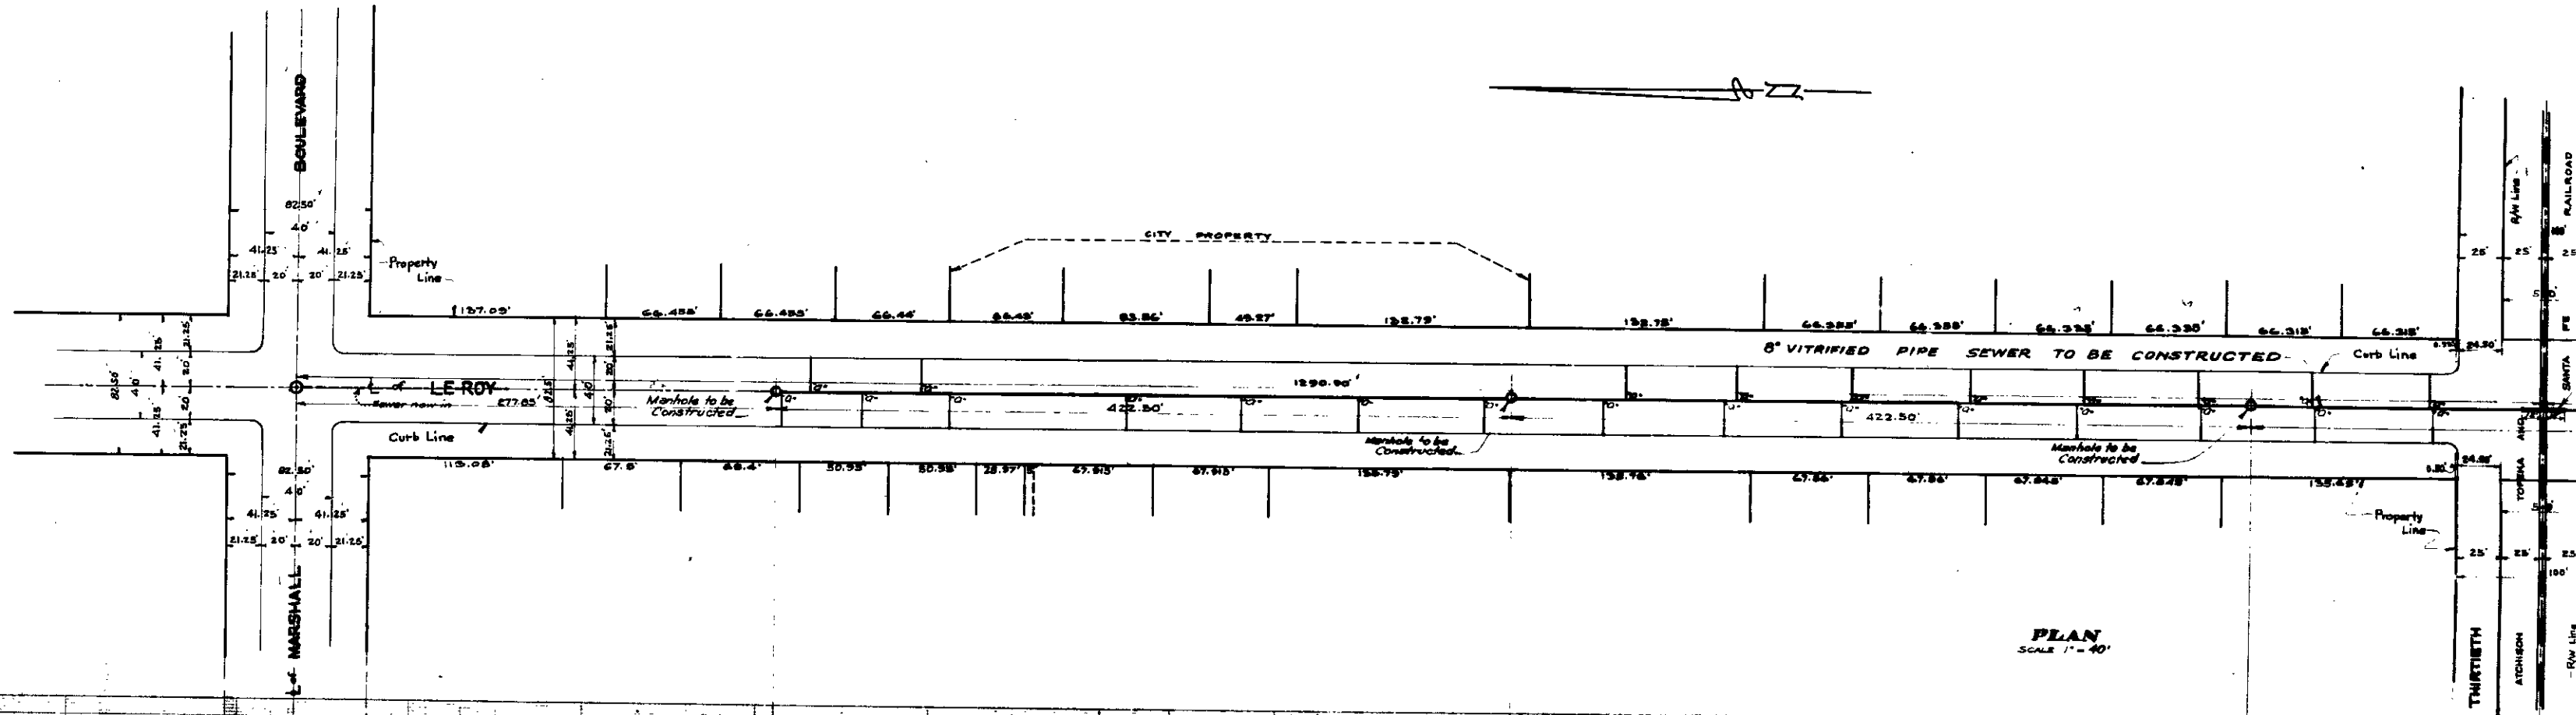

**PLAN**  
SCALE 1" = 40'

**PROFILE LEGEND**  
Approximate present surface of Ground - shown by Black Line When  
Flow Line of Sewer to be constructed shown by Red Line When

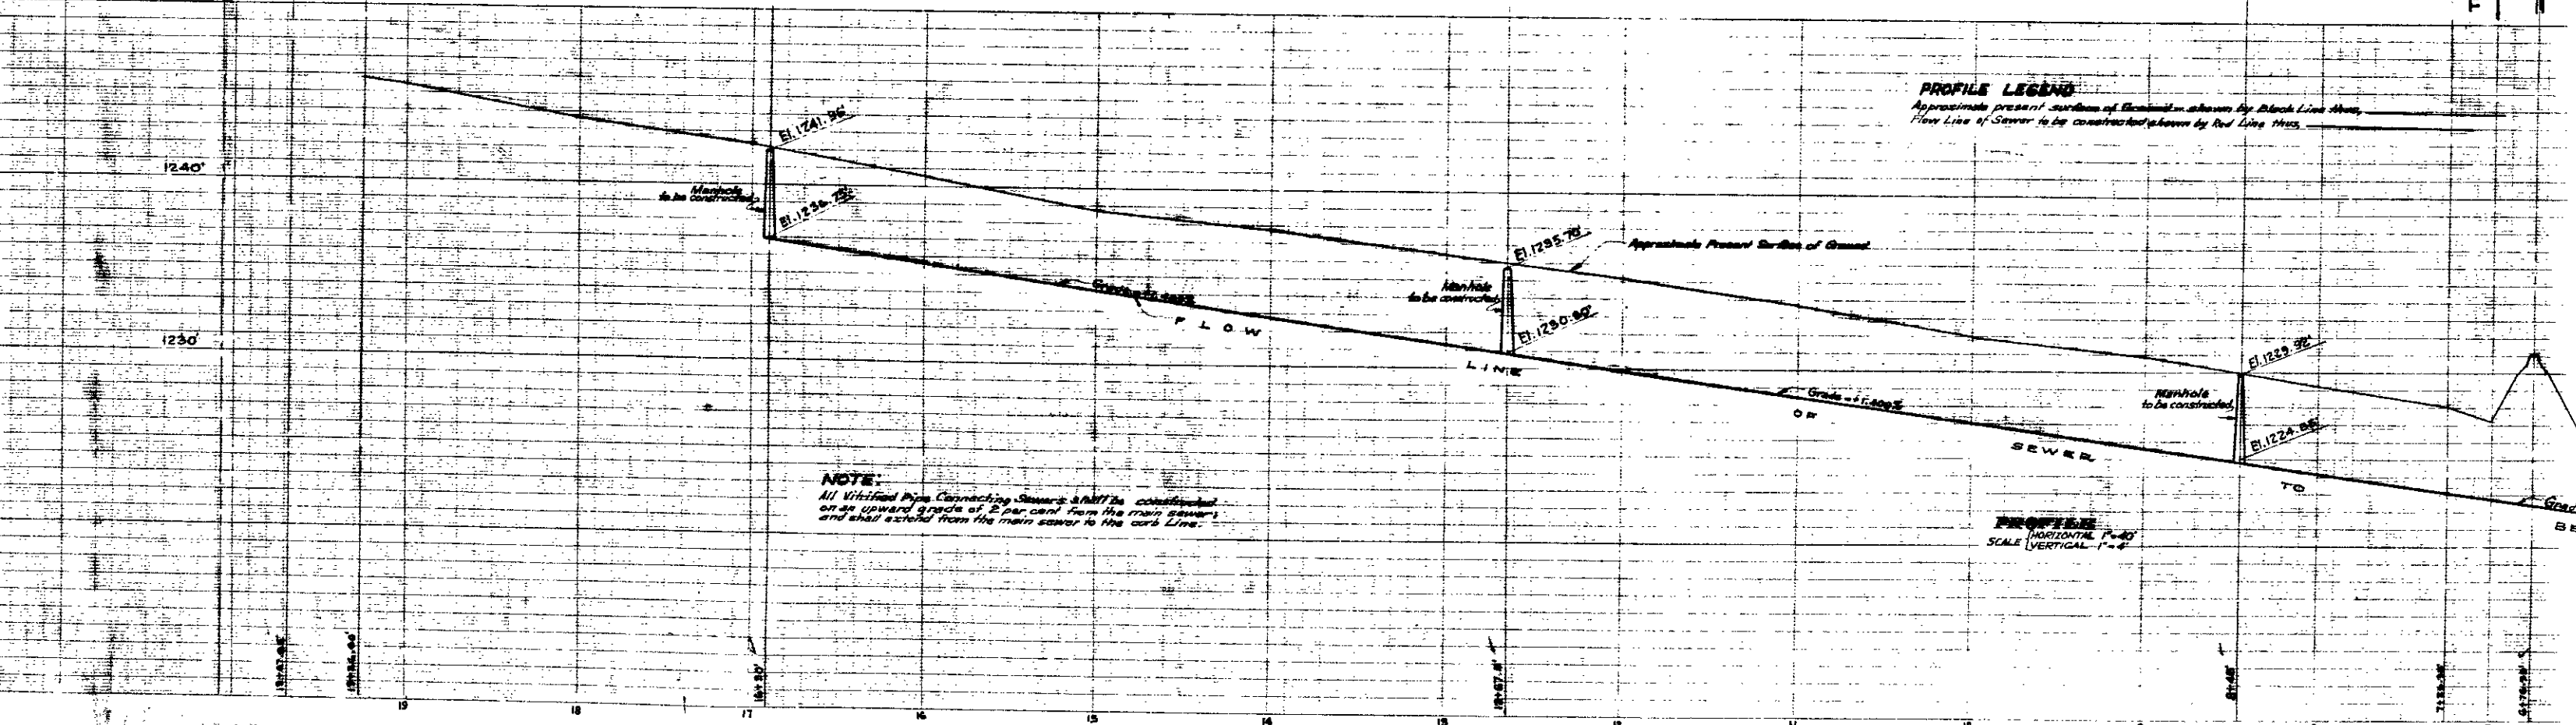

**NOTE:**  
All Vitrified Pipe Connecting Sewers shall be constructed on an upward grade of 2 per cent from the main sewer and shall extend from the main sewer to the curb Line.

**PROFILE**  
HORIZONTAL 1" = 40'  
SCALE VERTICAL 1" = 4'