


REvised as built, 7-22-65
PLAN NO. 8282
Gardiner
McAllister

REVISED AS OF 12/11/2014
PLAN NO. 3282
S/N 422-45

• INDEX MAP •

MAP .
VEREINIGTE SÄNKE




REVISED "AS BUILT" 7-22-65
PLAN NO. 8202

REVISED AS OF 1-22-65
PLAN NO. 3282

• INDEX MAP •

MAP .
VEREINIGTE SÄNKE



REVISED "AS BUILT" 7-22-65
PLAN NO. 8202

REVISED AS OF 1-22-65
PLAN NO. 3282

• INDEX MAP •

MAP .
VEREINIGTE SÄNKE