

SECTION X-X
Scale 1/2" = 1'

DETAIL LATTICE SCREEN

Tile Roof

8" Conc. Block Walls

Concrete Base

SIDE ELEVATION
Scale 1/2" = 1'



Note: From Grill on Window

8" Conc. Block Walls

Concrete Base in Rest Rooms Floor Level


PART SECTION
Scale 1/2" = 1'

Note: Fixtures shown by dotted lines are to be used at 1500. Refer Plumbing to 60 orders under this project.

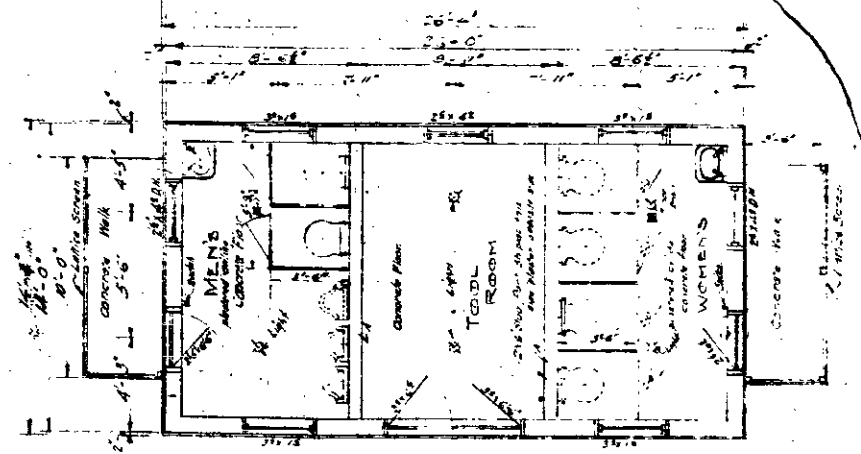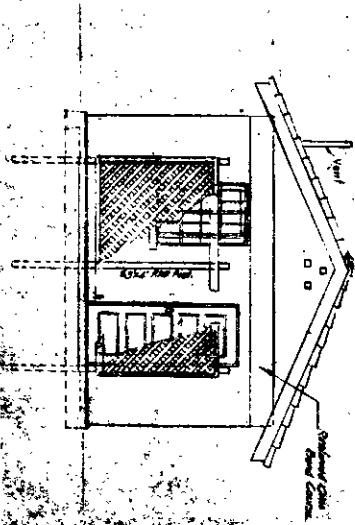

PLAN
Scale 1/2" = 1'

DETAIL PLAN
- TOOL ROOM AND REST ROOMS BUILD.
CITY OF SAN BERNARDINO,
CALIFORNIA.
June 1937
Scale as shown.
Chas. L. Faulke
CITY ENGINEER

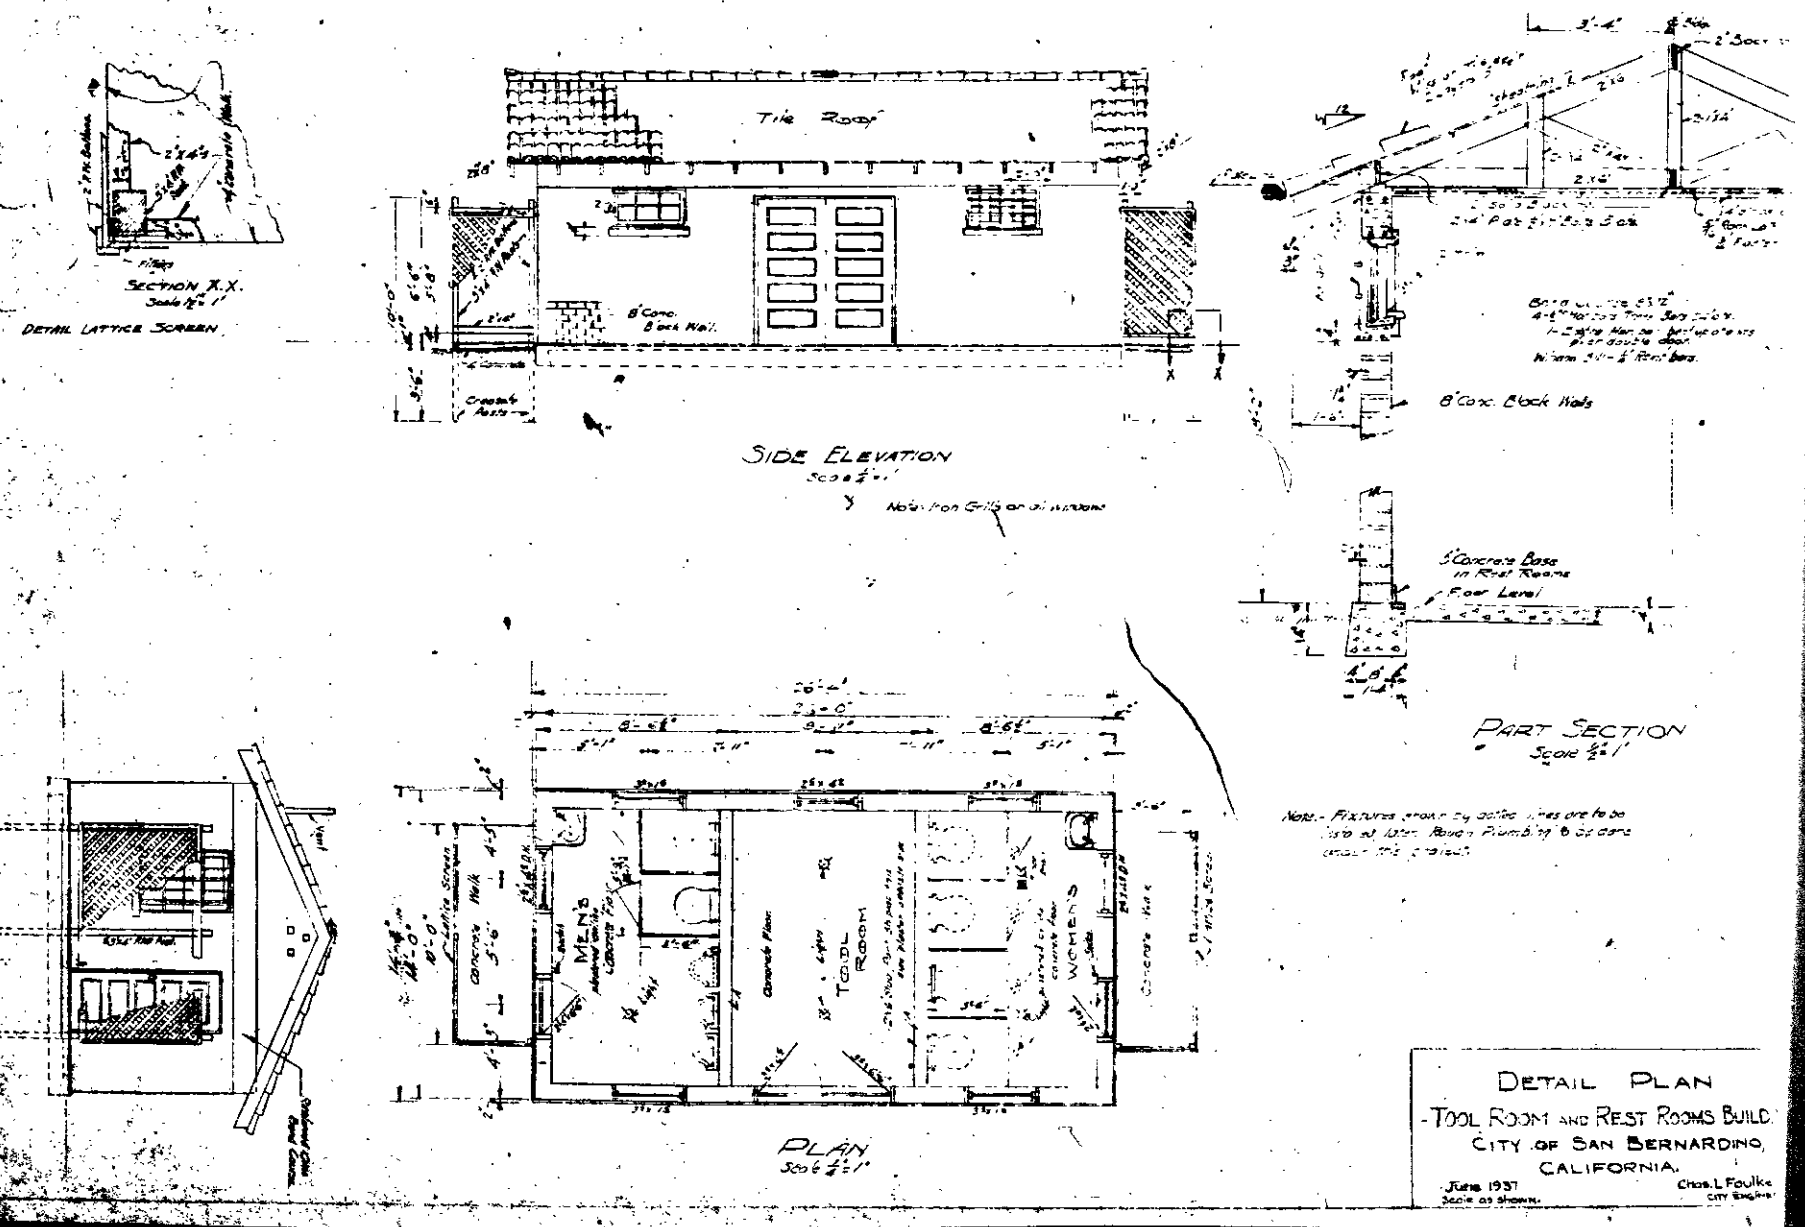

SECTION X-X
Scale 1/2" = 1'

DETAIL LATTICE SCREEN

Tile Roof

8" Conc. Block Walls

Concrete Base

SIDE ELEVATION
Scale 1/2" = 1'

Note: Iron Grills on all windows

8" Conc. Block Walls

Concrete Base in Rest Rooms Floor Level

PART SECTION
Scale 1/2" = 1'

Note: Fixtures shown by dotted lines are to be used as listed under Plumbing to be done under this contract

CONCRETE FLOOR

TOILET ROOM

MEN'S REST ROOM

WOMEN'S REST ROOM

CONCRETE WALL

CONCRETE FLOOR

PLAN
Scale 1/2" = 1'

CONCRETE FLOOR

TOILET ROOM

MEN'S REST ROOM

WOMEN'S REST ROOM

CONCRETE WALL

CONCRETE FLOOR

DETAIL PLAN
- TOOL ROOM AND REST ROOMS BUILDING
CITY OF SAN BERNARDINO,
CALIFORNIA.
June 1937
Scale as shown.
Chas. L. Faulke
CITY ENGINEER