


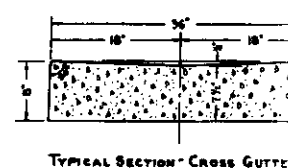


- GENERAL NOTES**
- All work embodied on these plans shall be done in conformity with applicable provisions of Specifications No. 2271.
 - 6" Wyes shown on plan thus ∇ .
 - House connection sewers shown on plan are approximate, and exact locations are to be determined in the field.
 - Manhole & cleanout frames and covers are to be constructed 6" below the finished grade, and are to be raised by the paving contractor after completion of paving.

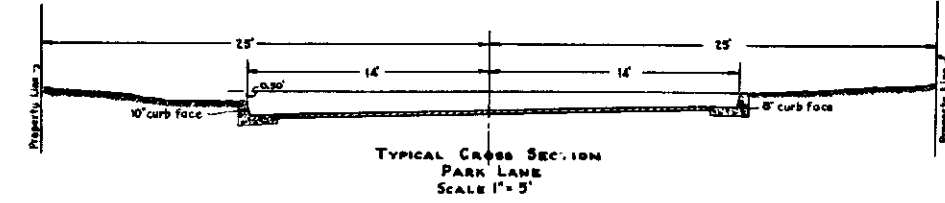

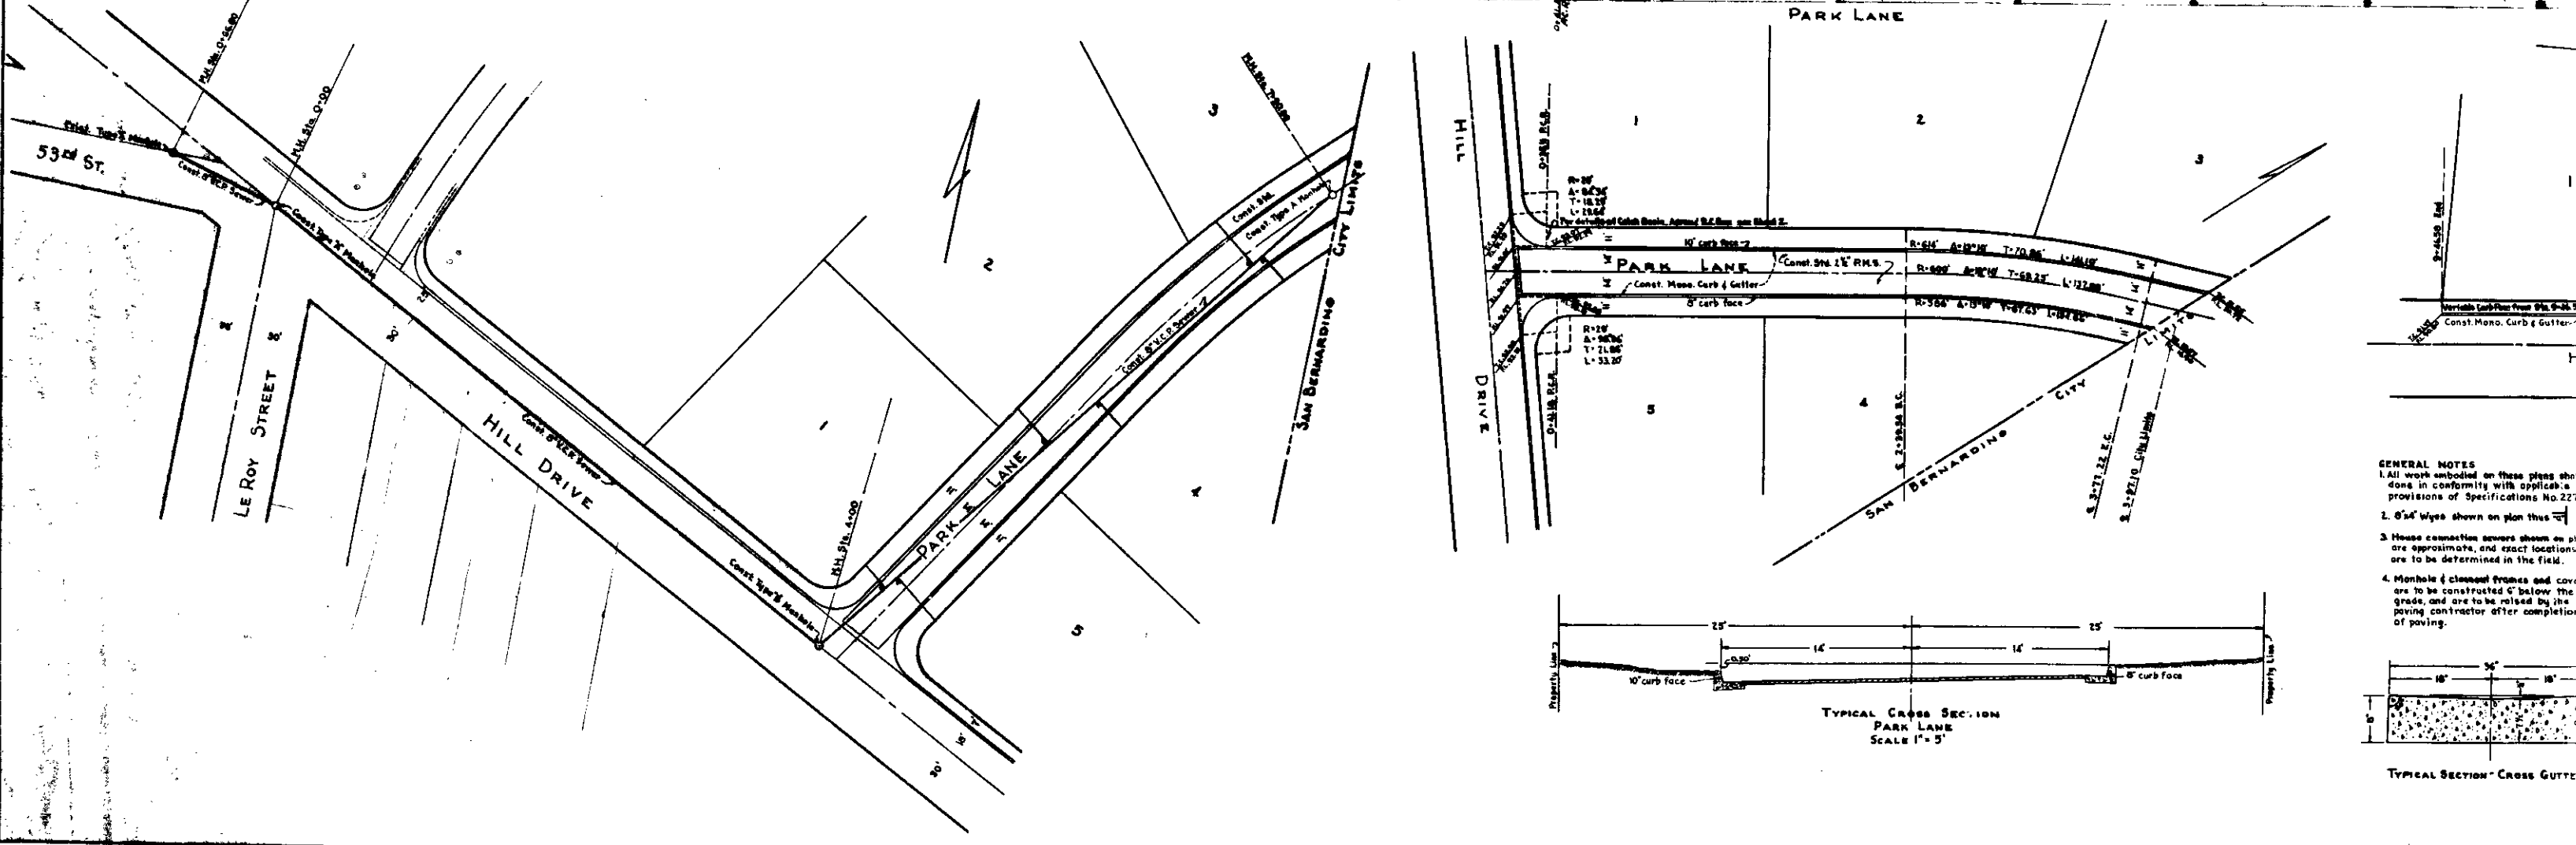

- GENERAL NOTES**
- All work embodied on these plans shall be done in conformity with applicable provisions of Specifications No. 2271.
 - 6" Wyes shown on plan thus ∇ .
 - House connection sewers shown on plan are approximate, and exact locations are to be determined in the field.
 - Manhole & cleanout frames and covers are to be constructed 6" below the finished grade, and are to be raised by the paving contractor after completion of paving.

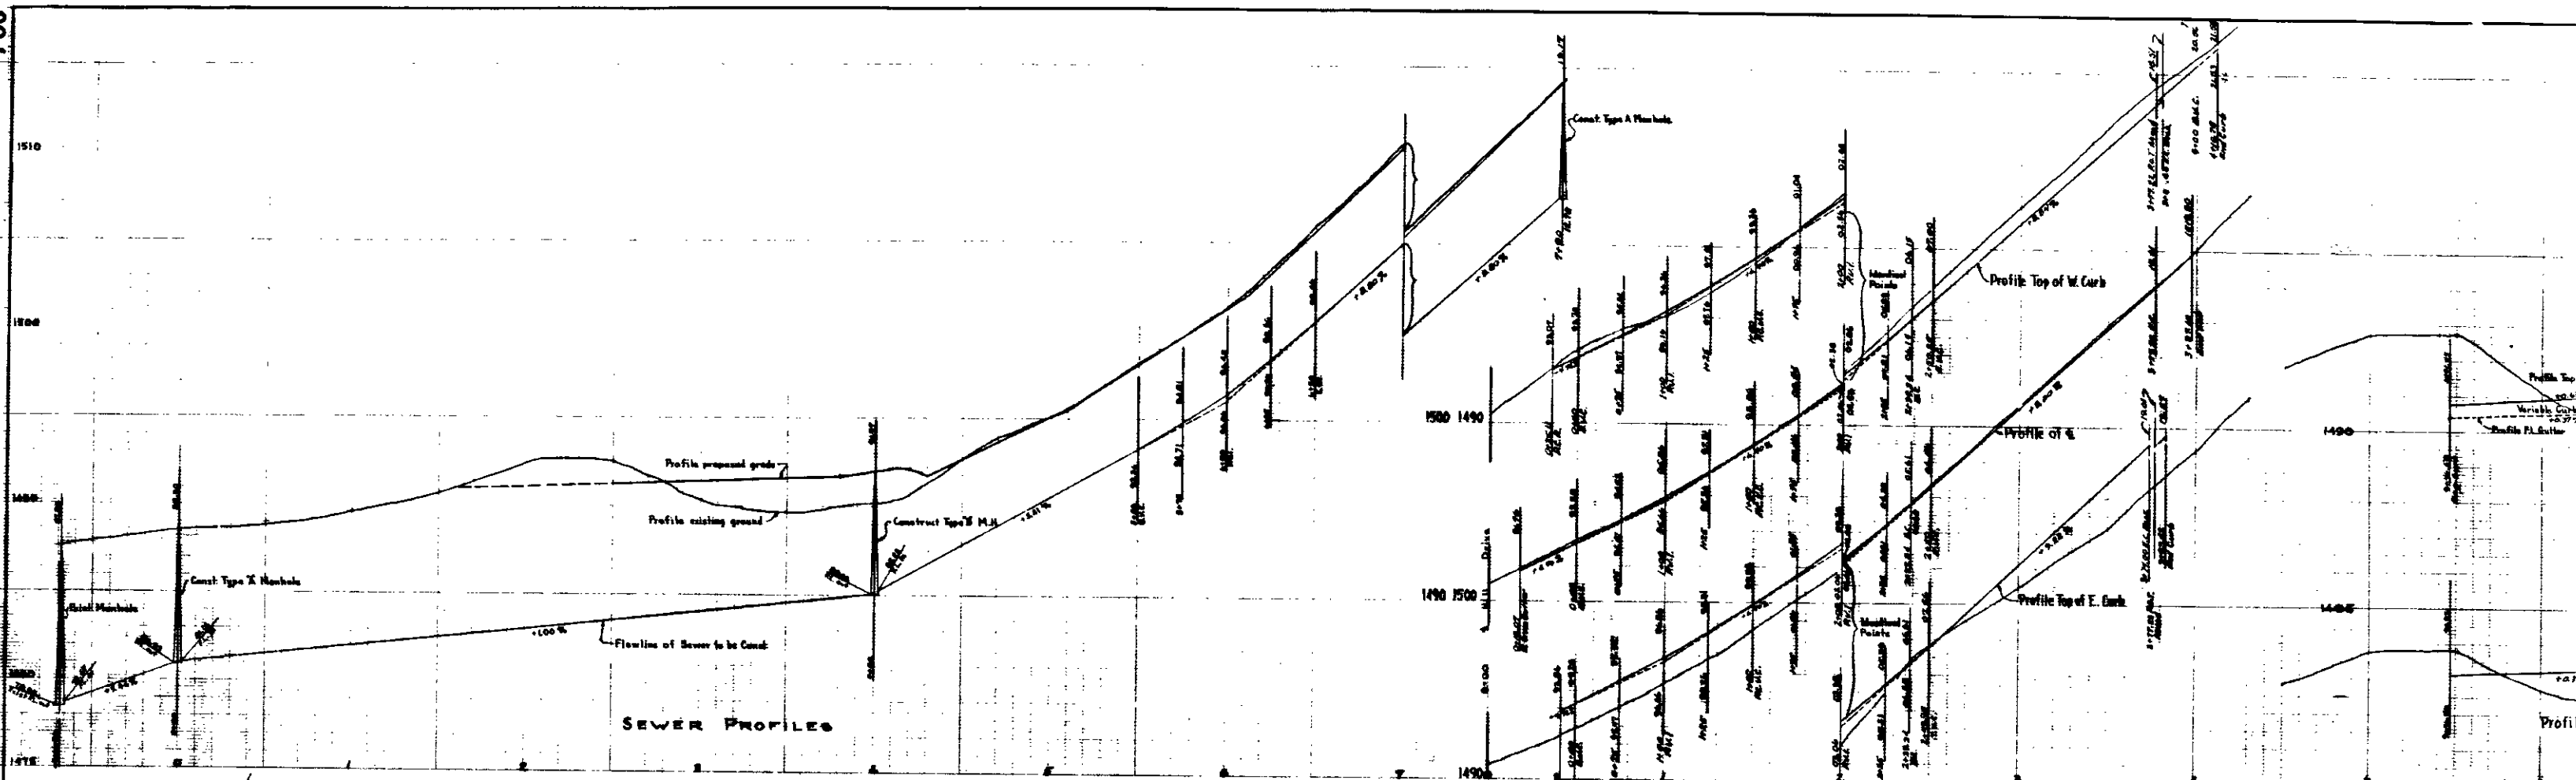