
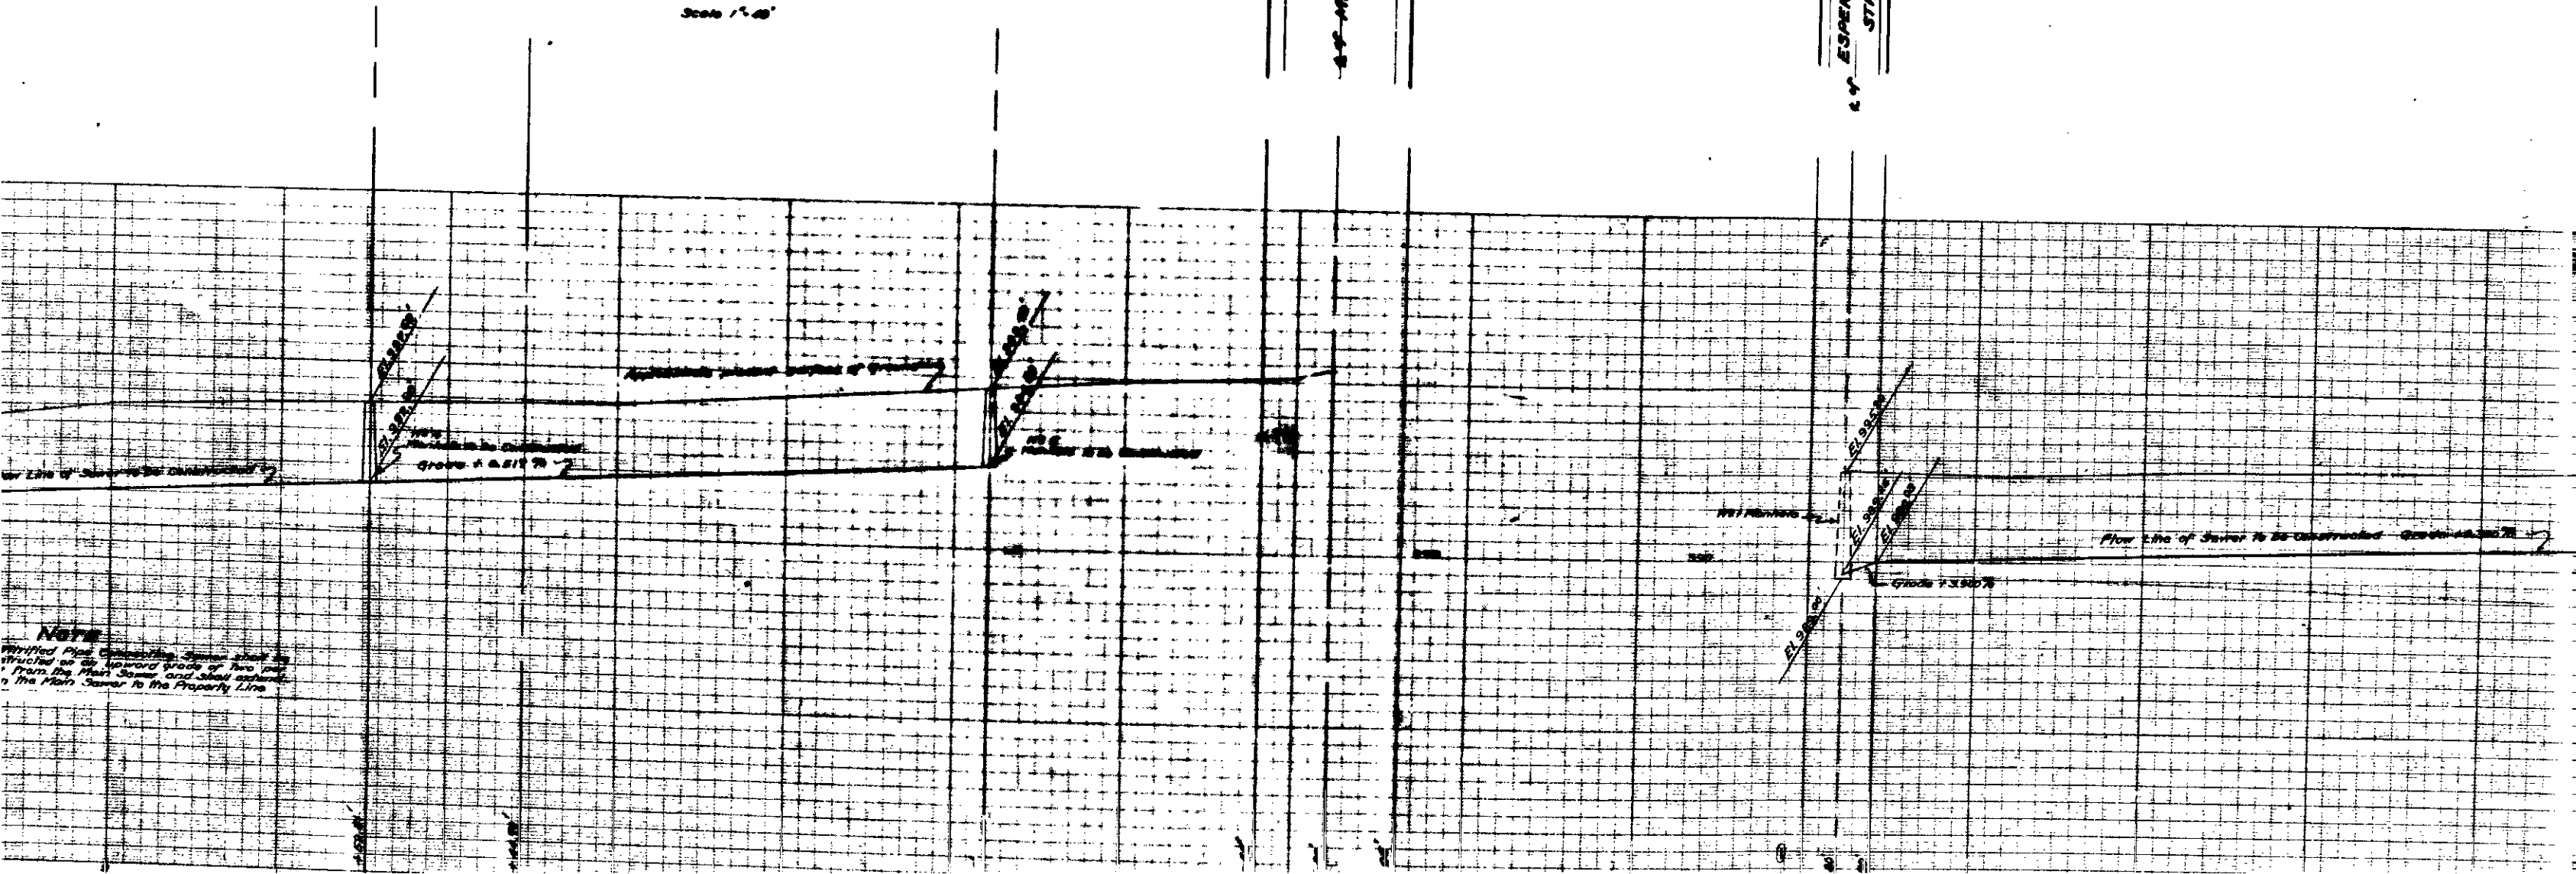


PLAN  
Scale 1"=40'

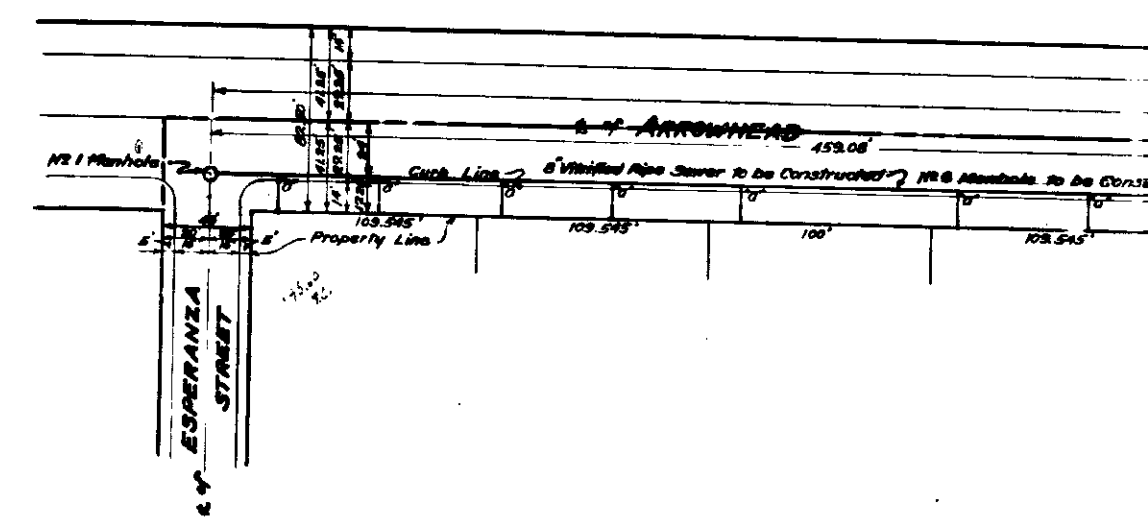

**NOTE**  
 Vertical Pipe Connecting Sewer shall be  
 Frictioned at its upward grade of two feet  
 from the Main Sewer, and shall extend  
 to the Main Sewer to the Property Line