


SHEET NO. [REDACTED]
 PLAN NO. [REDACTED]
STANDARD
TYPE 5-160 MARBELITE LIGHTING POST
 CITY OF SAN BERNARDINO, CALIFORNIA.
 MARCH 1925 GORDON H. FERNALI

SECTION THROUGH POST & FOUNDATION

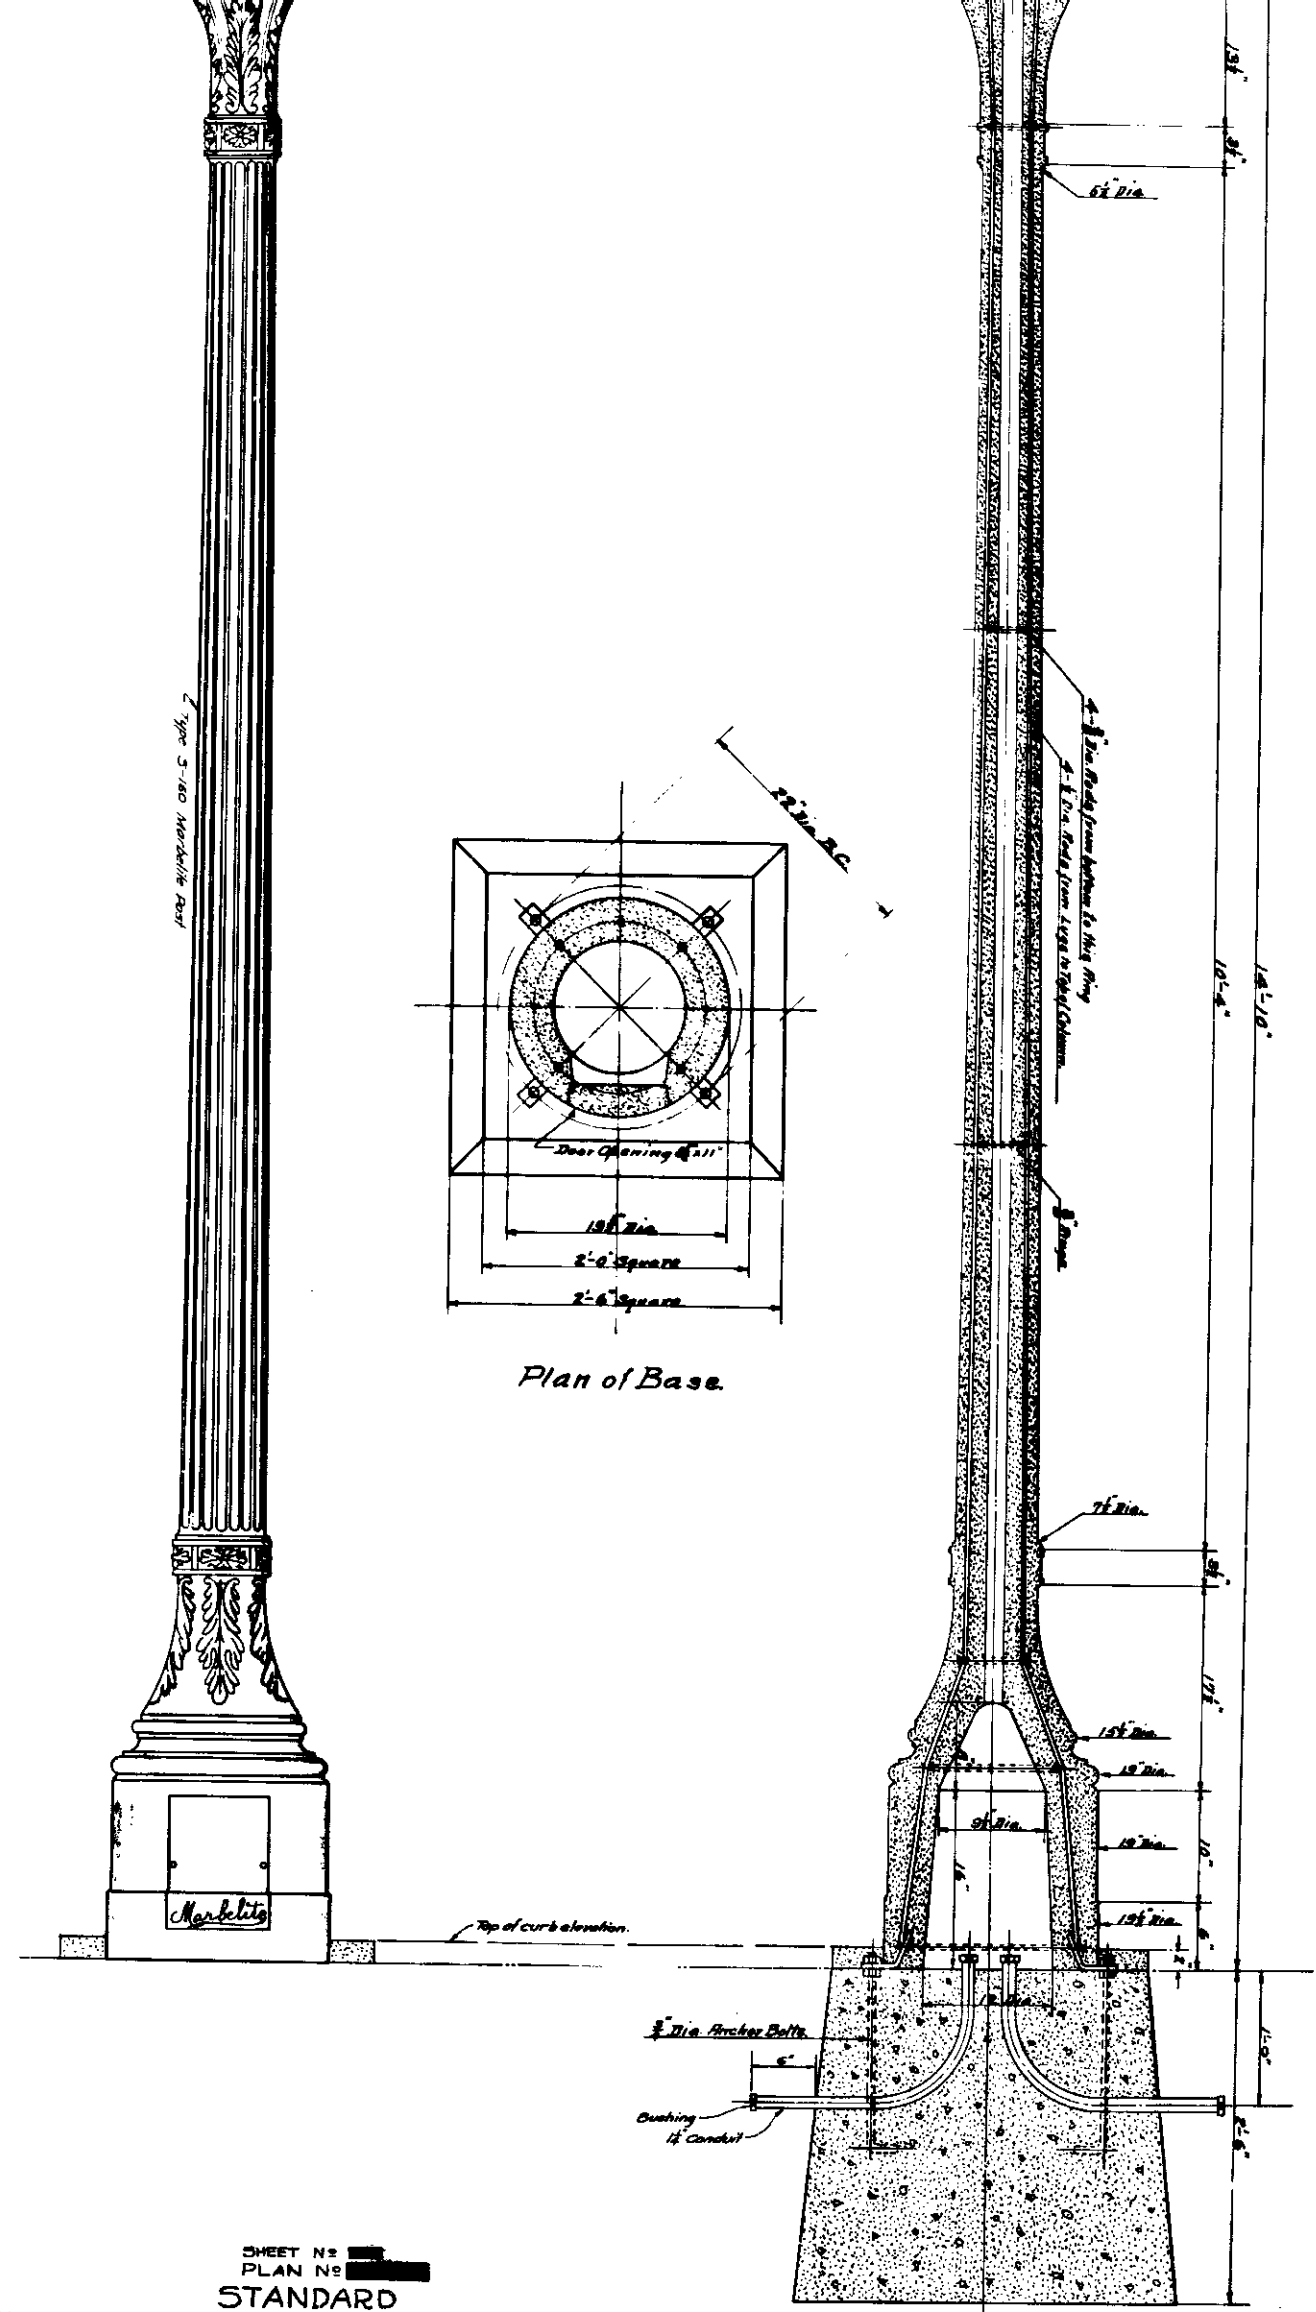

SHEET NO. [REDACTED]
 PLAN NO. [REDACTED]
STANDARD
TYPE 5-160 MARBELITE LIGHTING POST
 CITY OF SAN BERNARDINO, CALIFORNIA.
 MARCH 1925
 GORDON H. FERNALI

SECTION THROUGH POST & FOUNDATION

2/10