




DATE	DESCRIPTION	BY	CHECKED
VIII	SBD 43	SBD 5	SBD 6

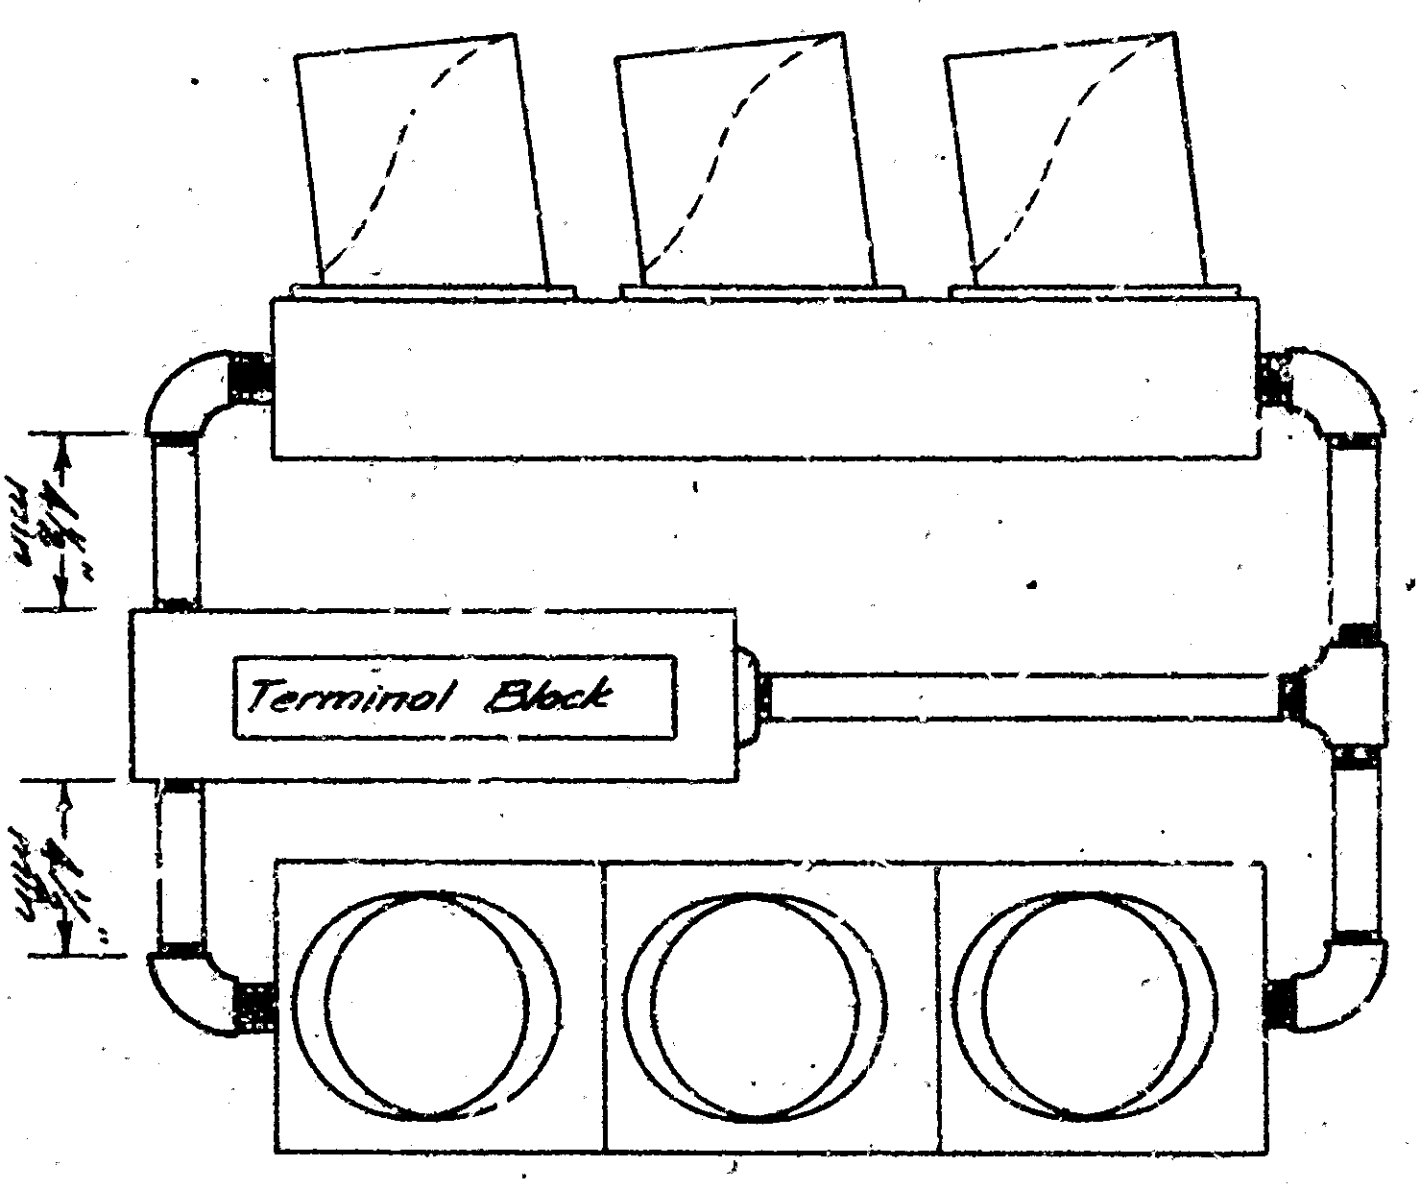


DETAIL OF TYPE "B" & "D" MOUNTING

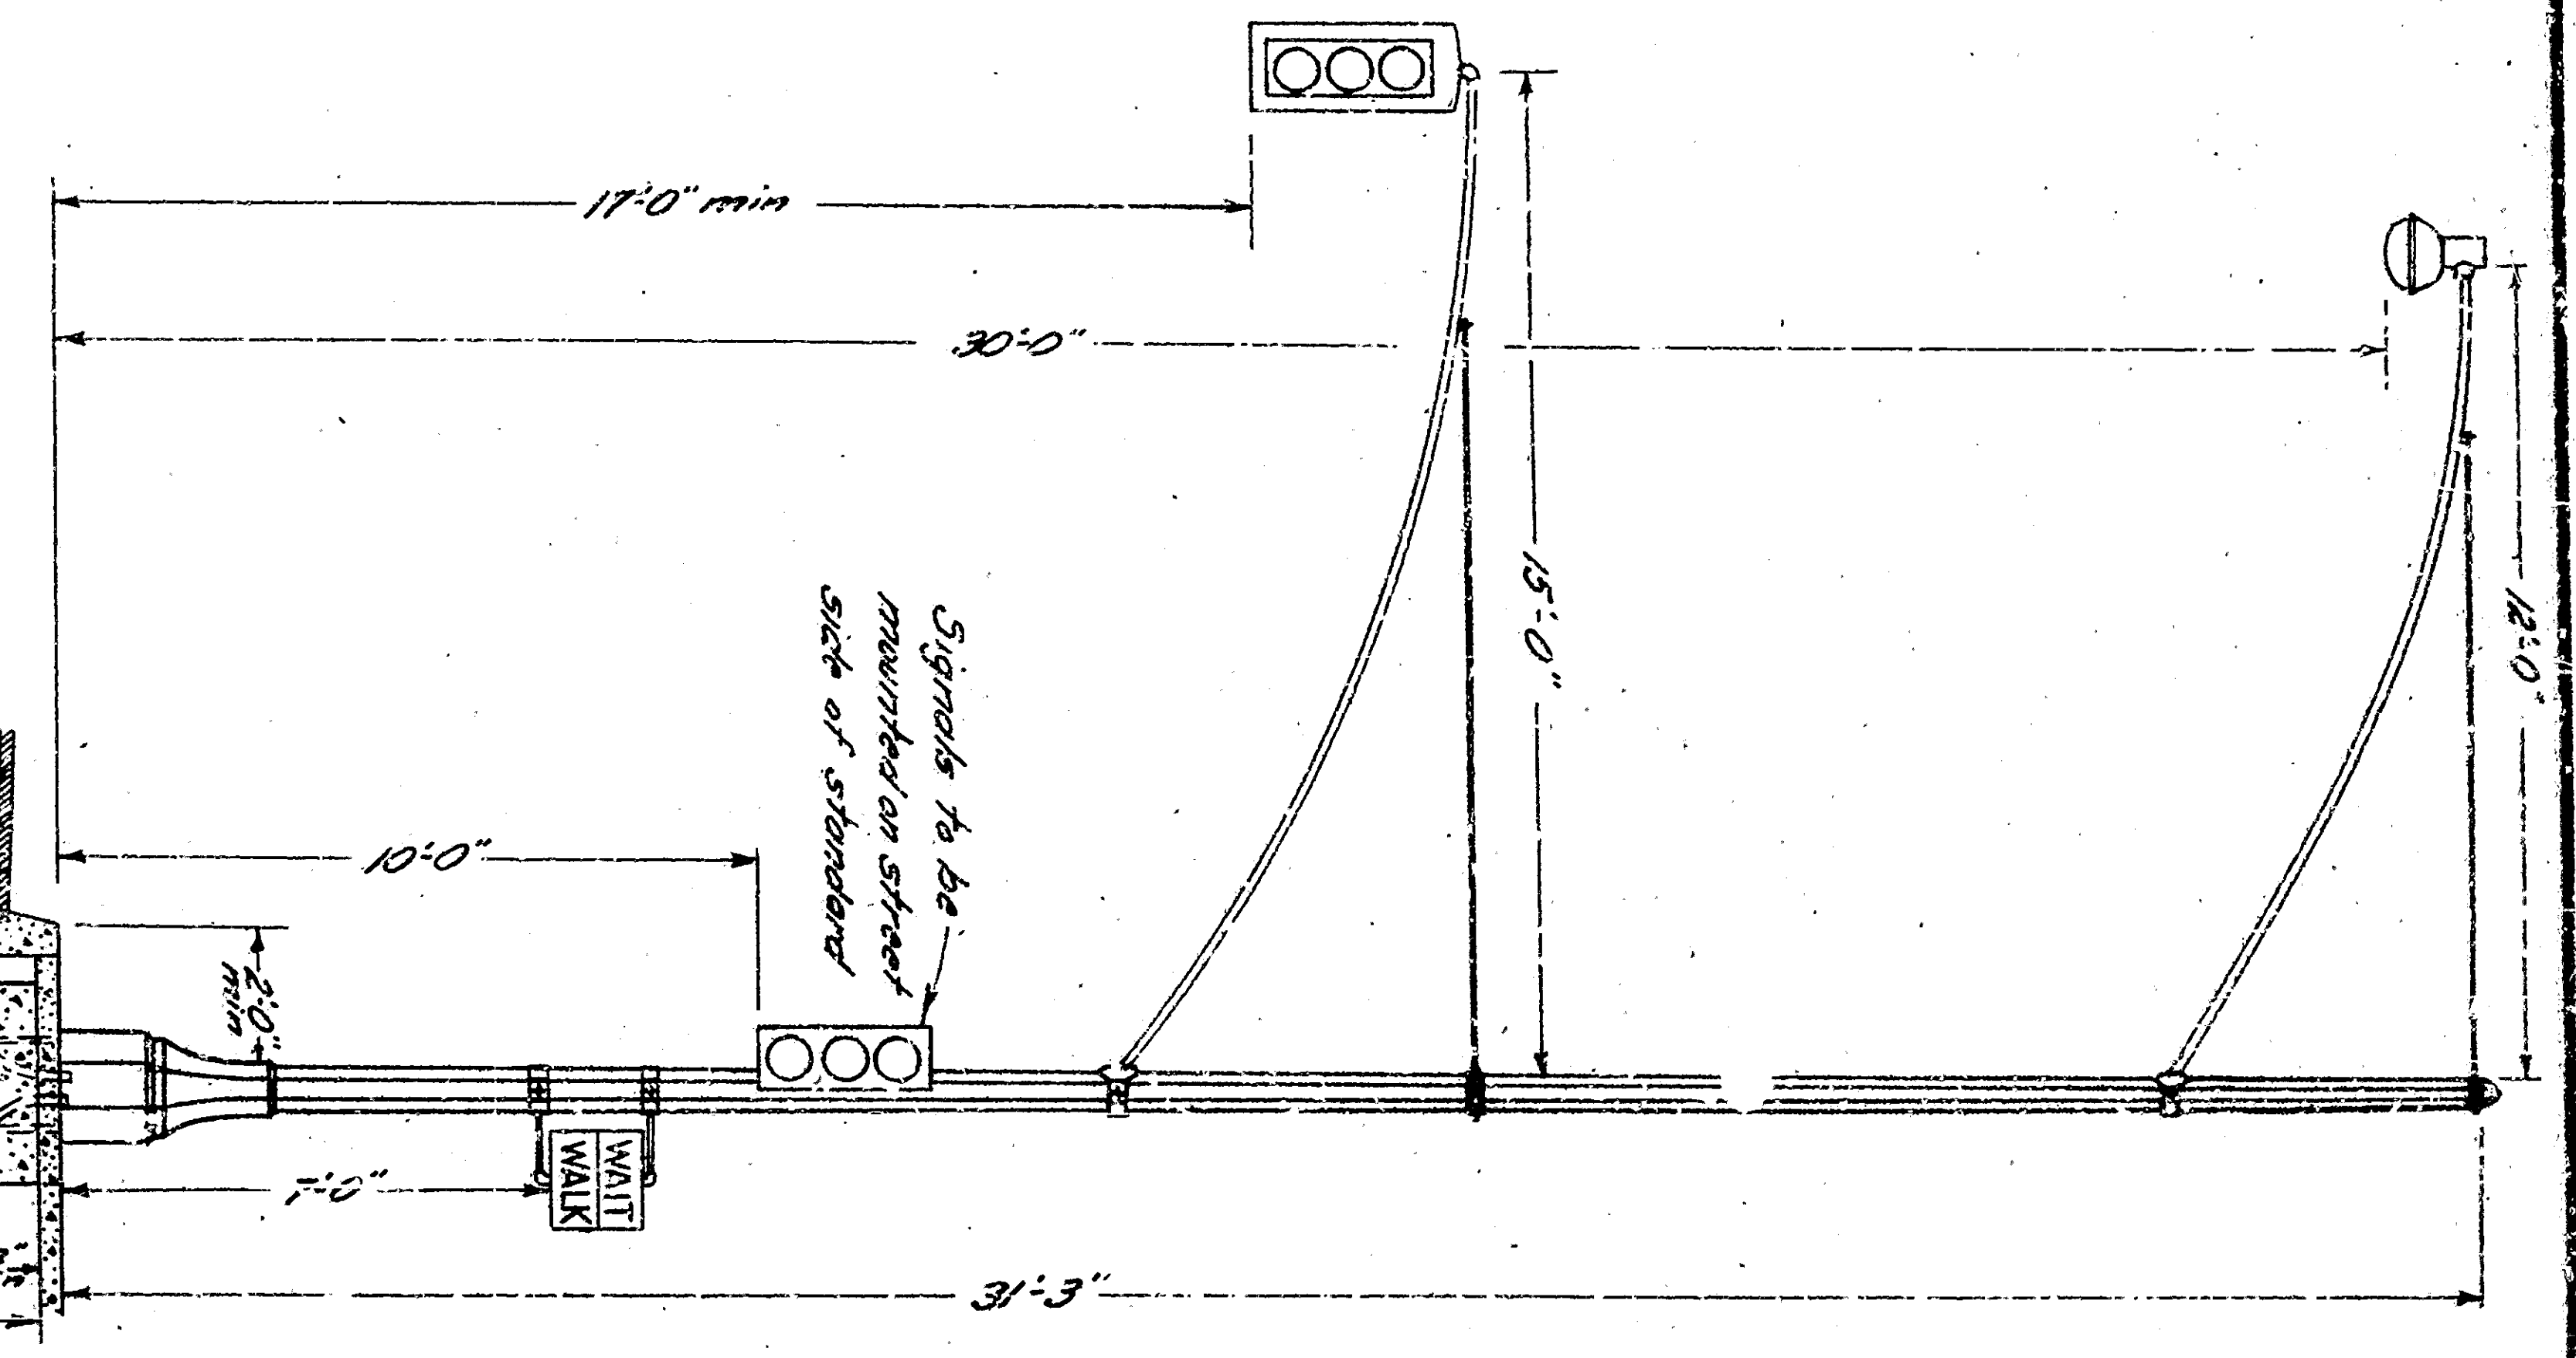


TYPE III STANDARD AS SHOWN
TYPE I STANDARD WITHOUT MOUNT AND SIGNAL

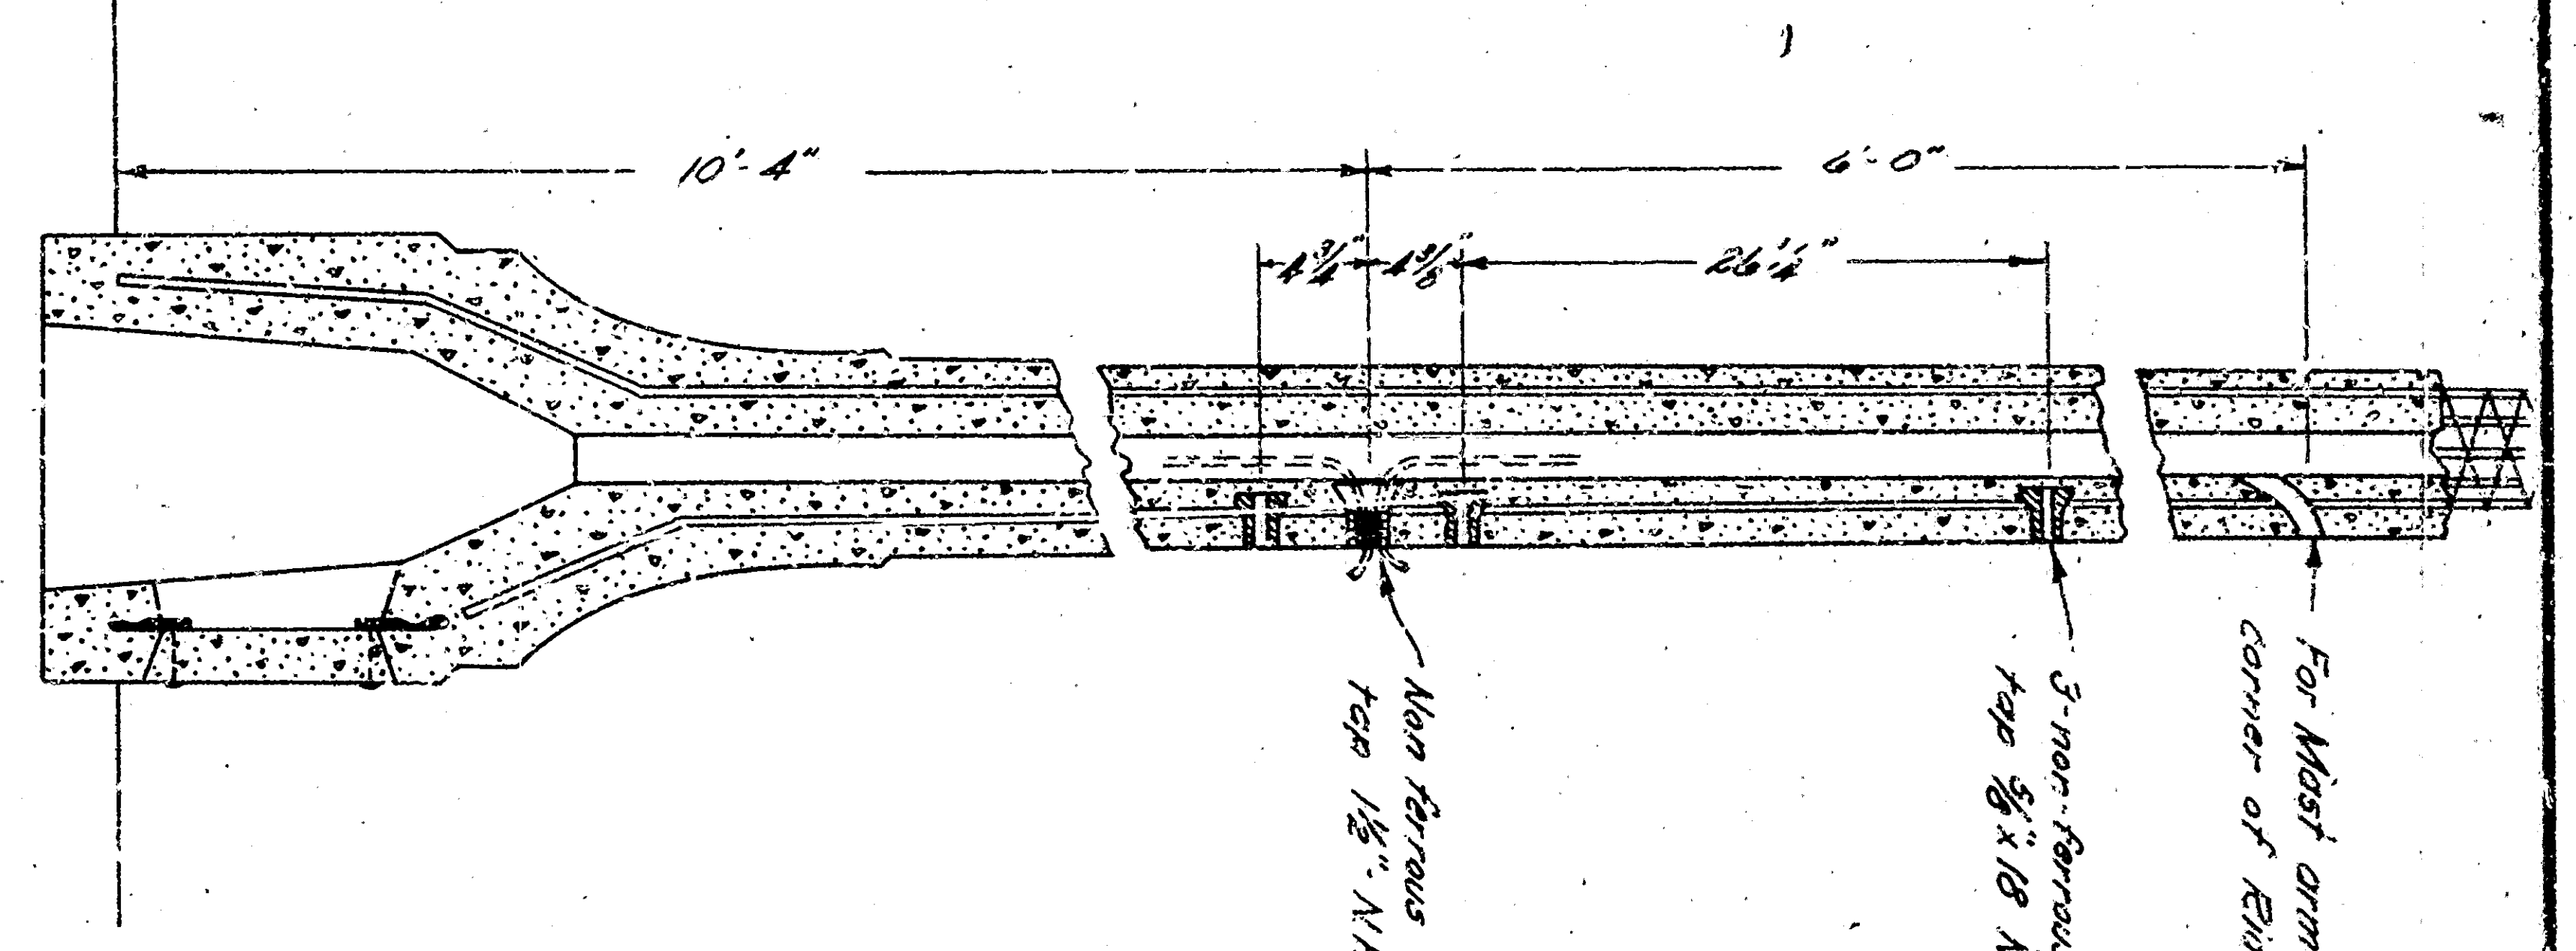


DETAIL OF P.C.C. STANDARD

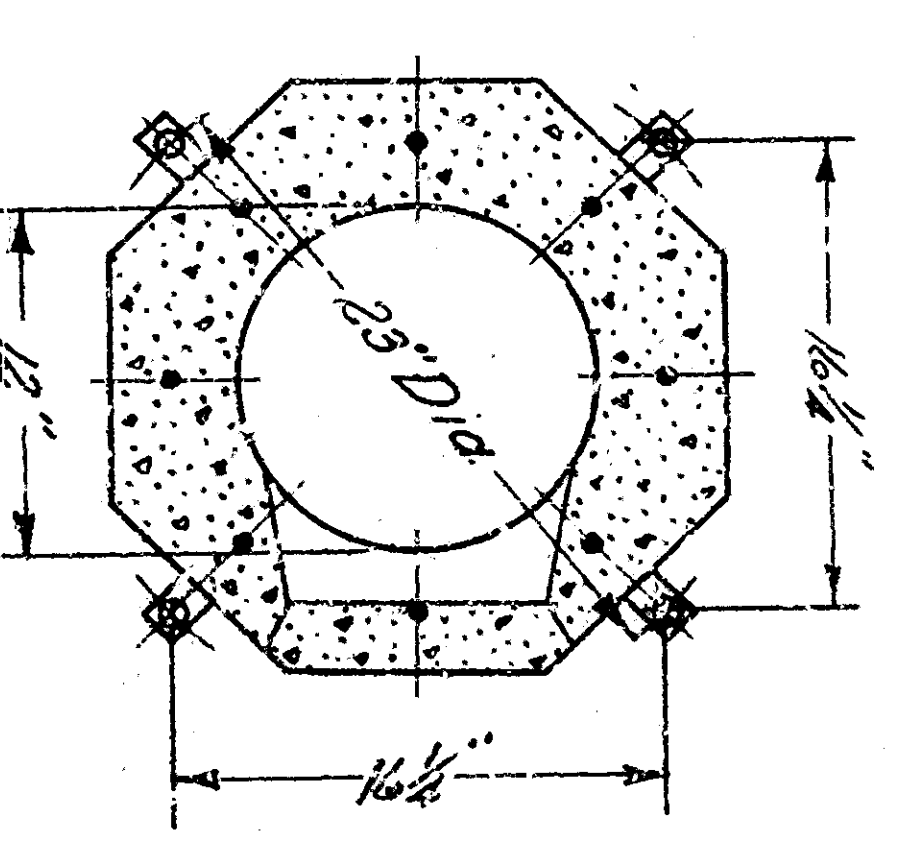


PLAN OF BASE
NOTE:
Four similar holes 1 1/2" dia. must be spaced 180° apart around the base.

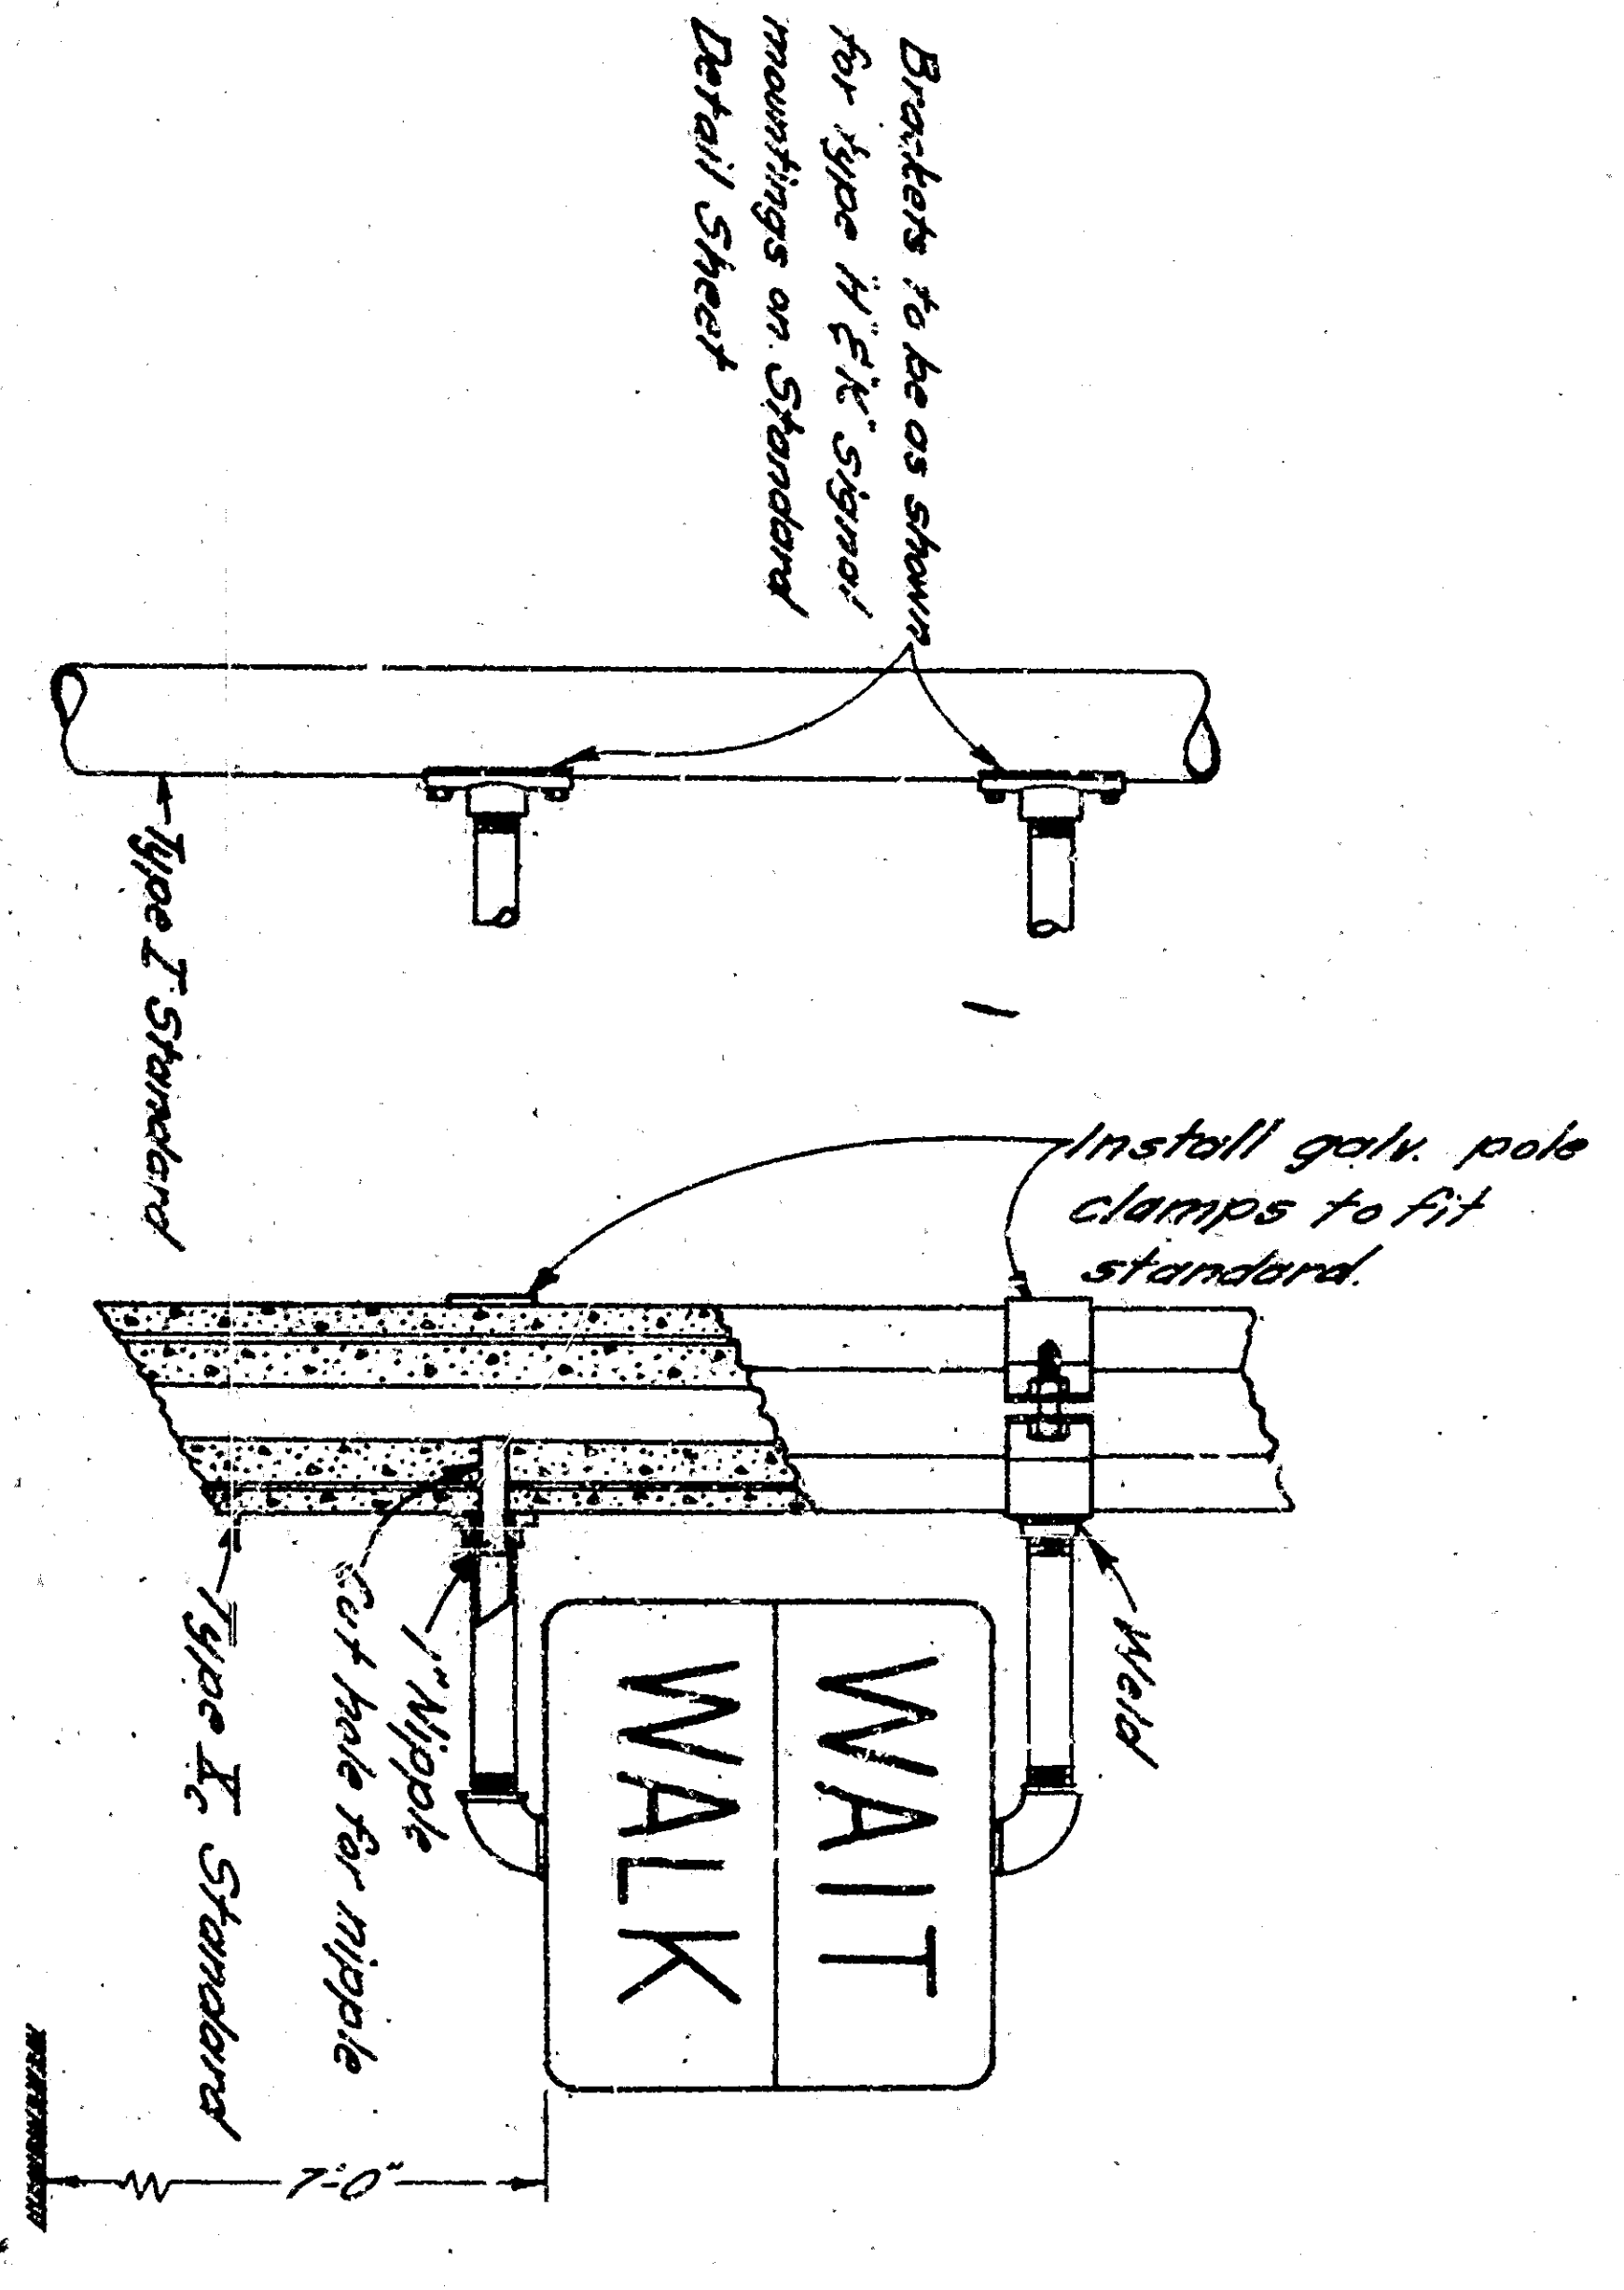

PEDESTRIAN "WALK-WAIT" SIGNALS
Installation Details

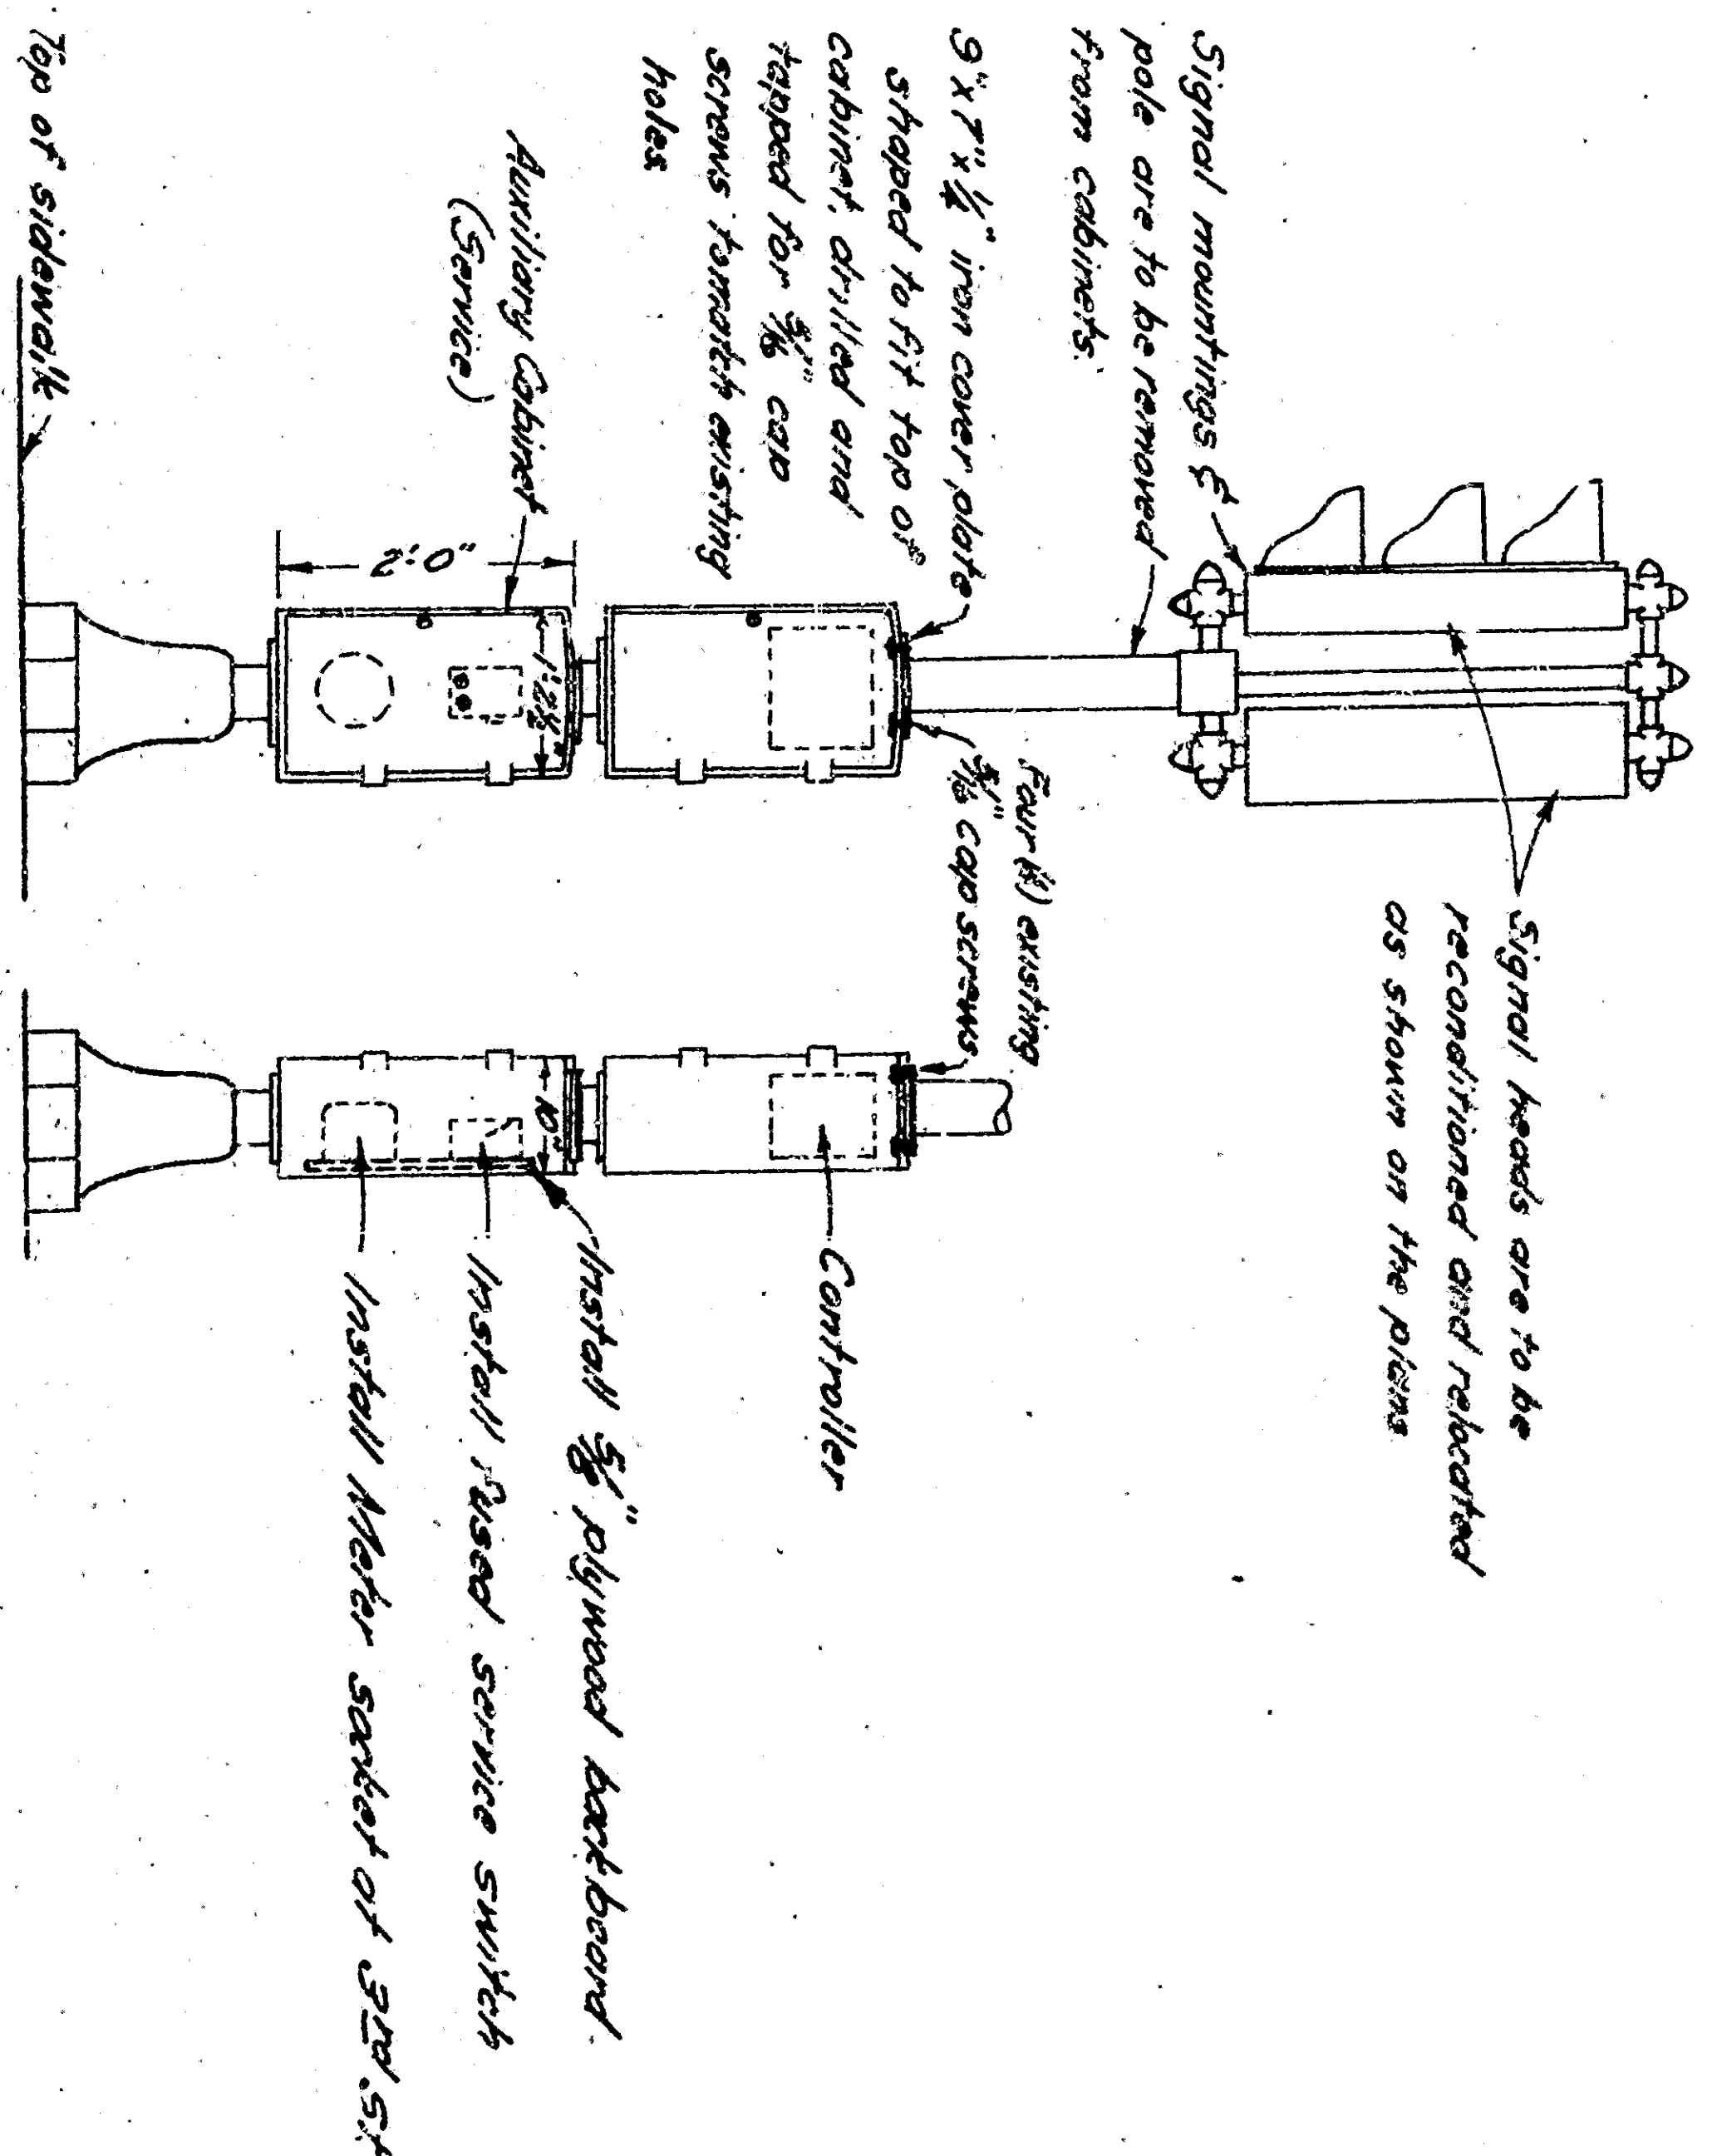

EXISTING CABINETS

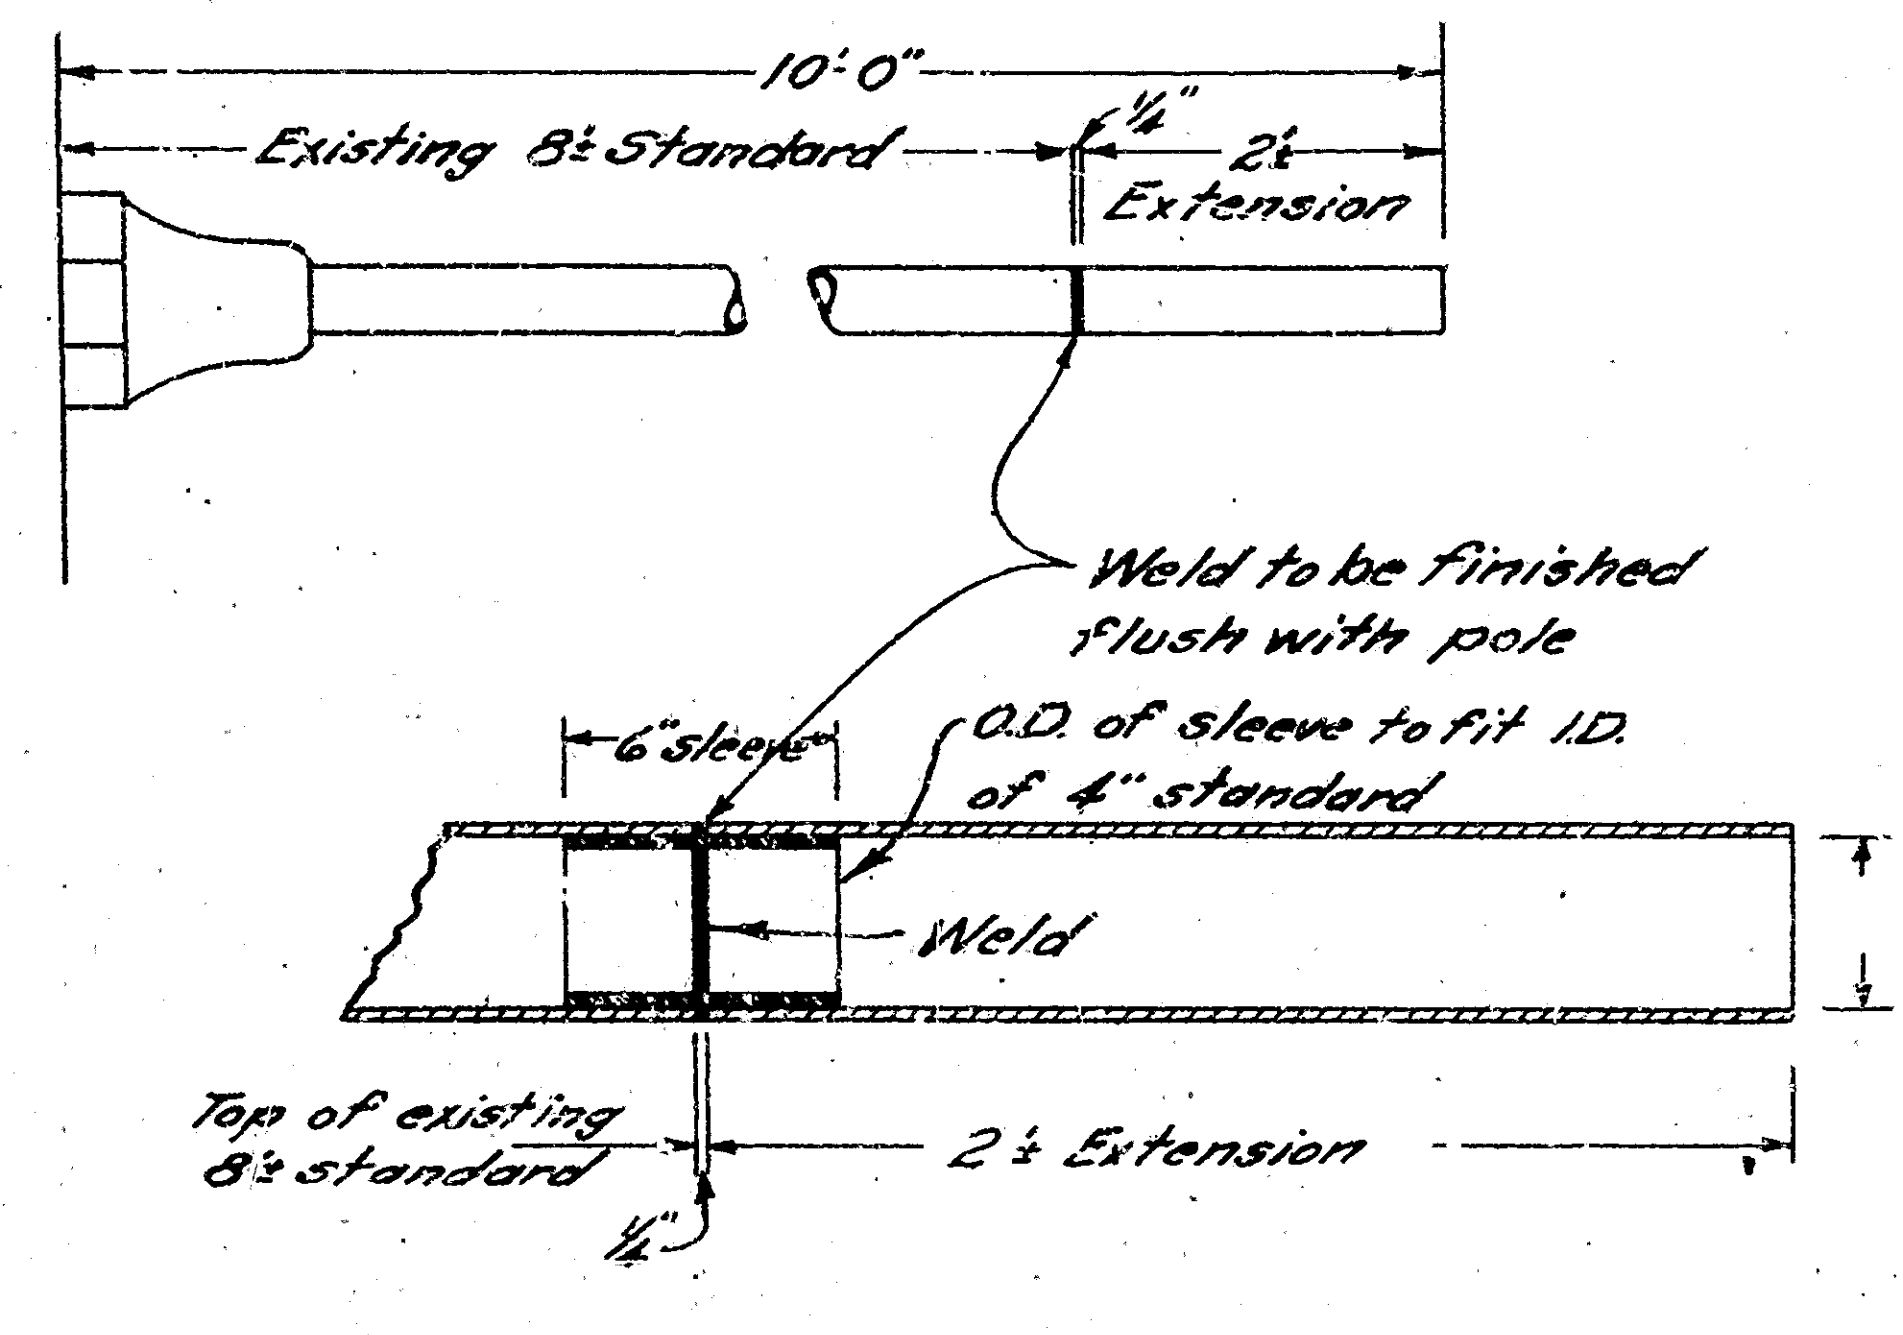

RECONSTRUCTION DETAIL
For Type I Standard of 2 1/2" ST and 4 1/2" ST

SPECIAL DETAILS