



PROFILE - AVERY STREET
 HORIZONTAL SCALE: 1" = 40'
 VERTICAL SCALE: 1" = 6'

PROFILE -
 SCALE: 1" = 6'

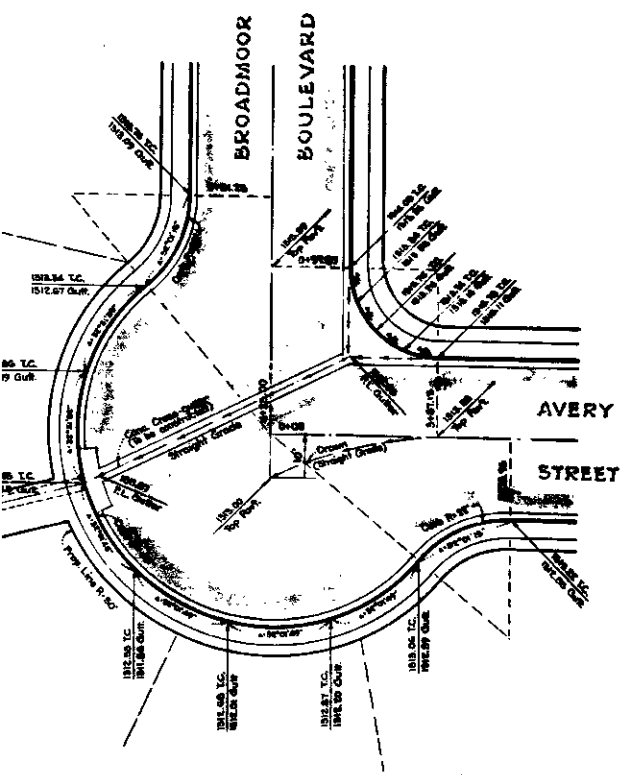


INTERSECTION DETAIL
BROADMOOR BOULEVARD & AVERY STREET
 SCALE 1" = 20'

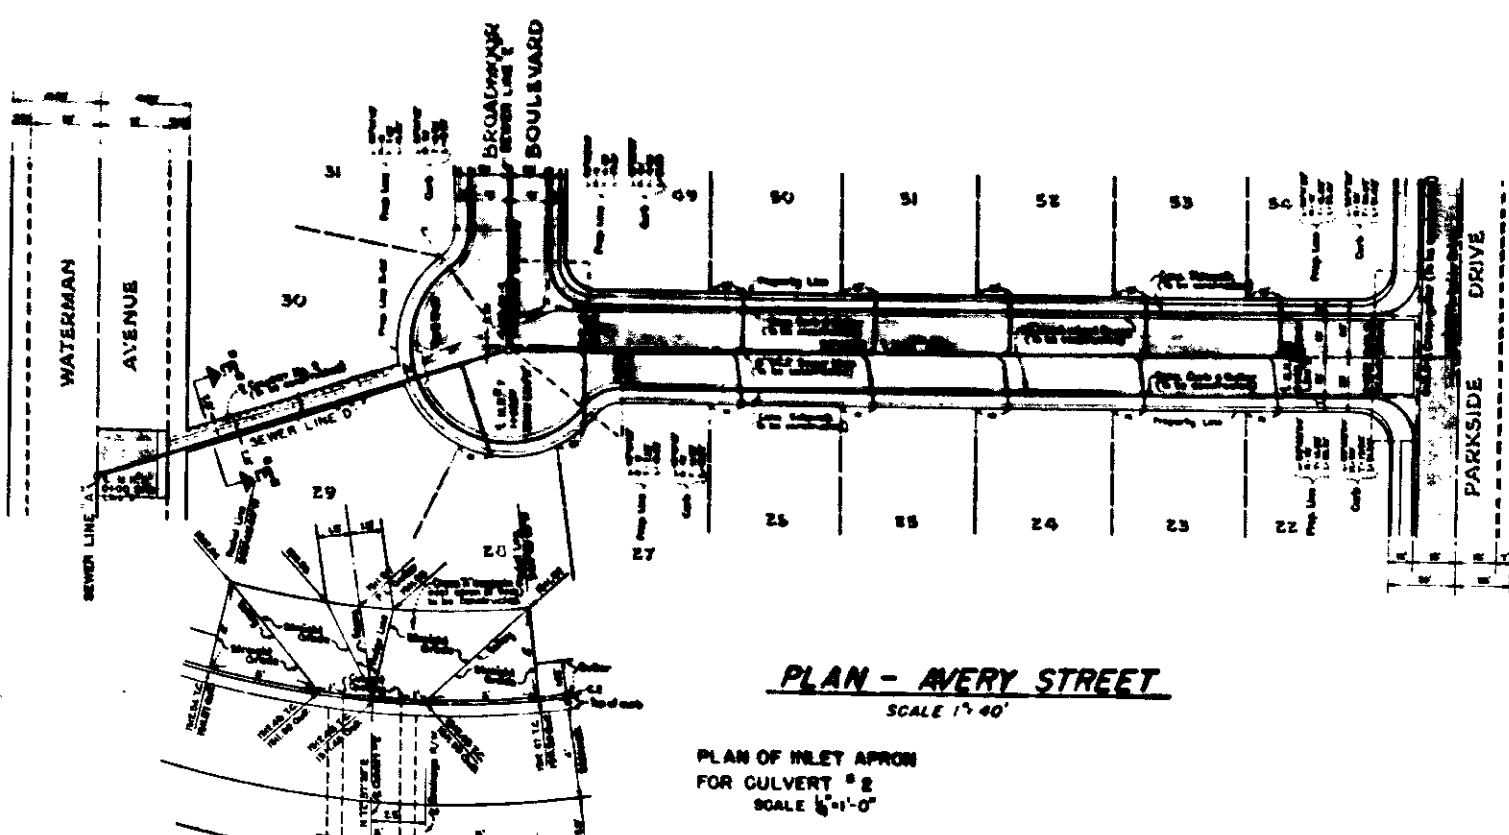

PLAN - AVERY STREET
 SCALE 1" = 40'

PLAN OF INLET APRON
FOR CULVERT #2
 SCALE 1/2" = 1'-0"

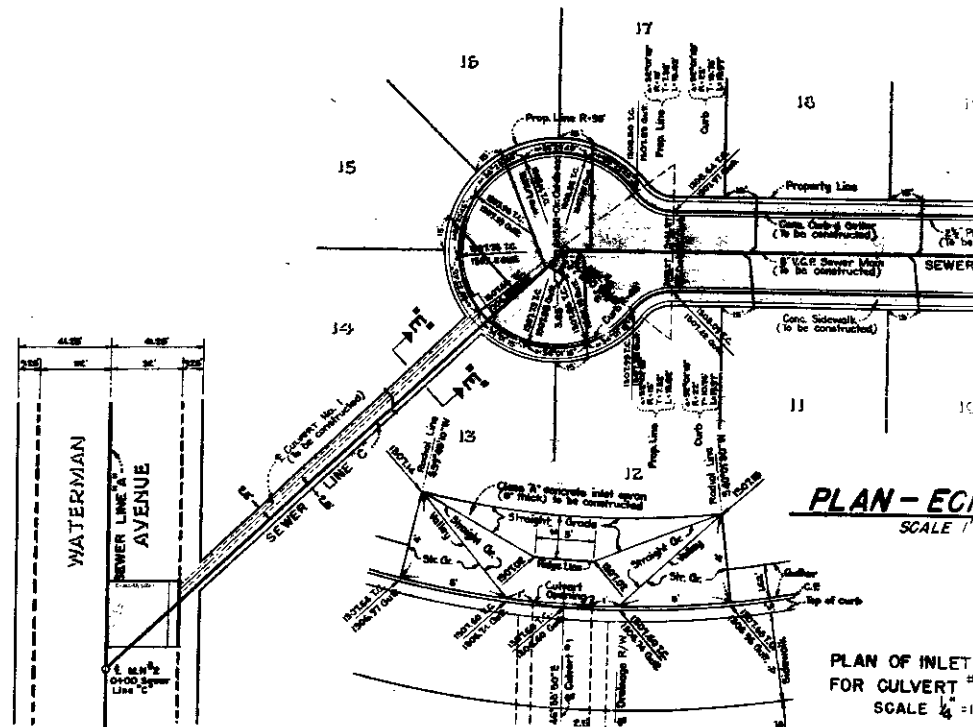

PLAN - EC
 SCALE 1" = 40'

PLAN OF INLET APRON
FOR CULVERT #2
 SCALE 1/2" = 1'-0"