

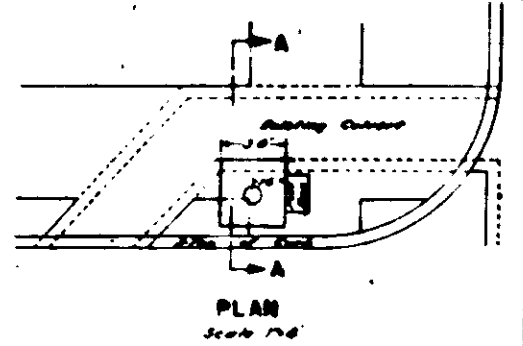
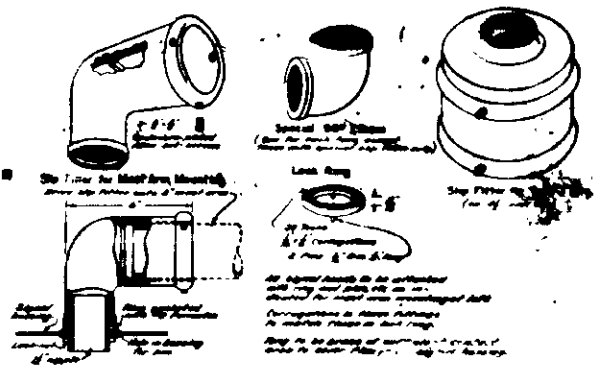


|        |         |       |          |
|--------|---------|-------|----------|
| DATE   | REVISED | BY    | REASON   |
|        |         |       |          |
| CALIF. |         |       |          |
| VII    | 55d     | 26.43 | A, S84 5 |


E. B. Sullivan  
 June 20, 1949  
*J. G. Young*

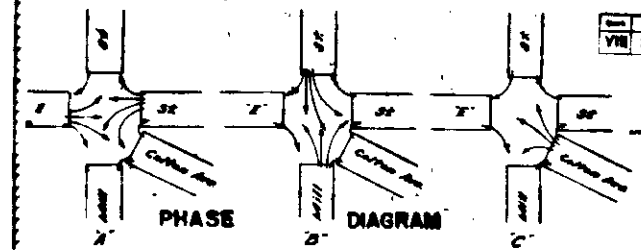


DETAIL OF SIGNAL BASE  
 NORTH EAST CORNER

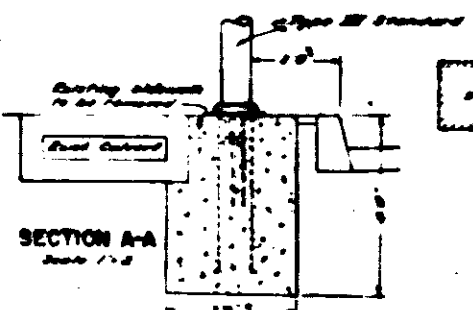

SIGNAL HEAD ATTACHMENT DETAILS

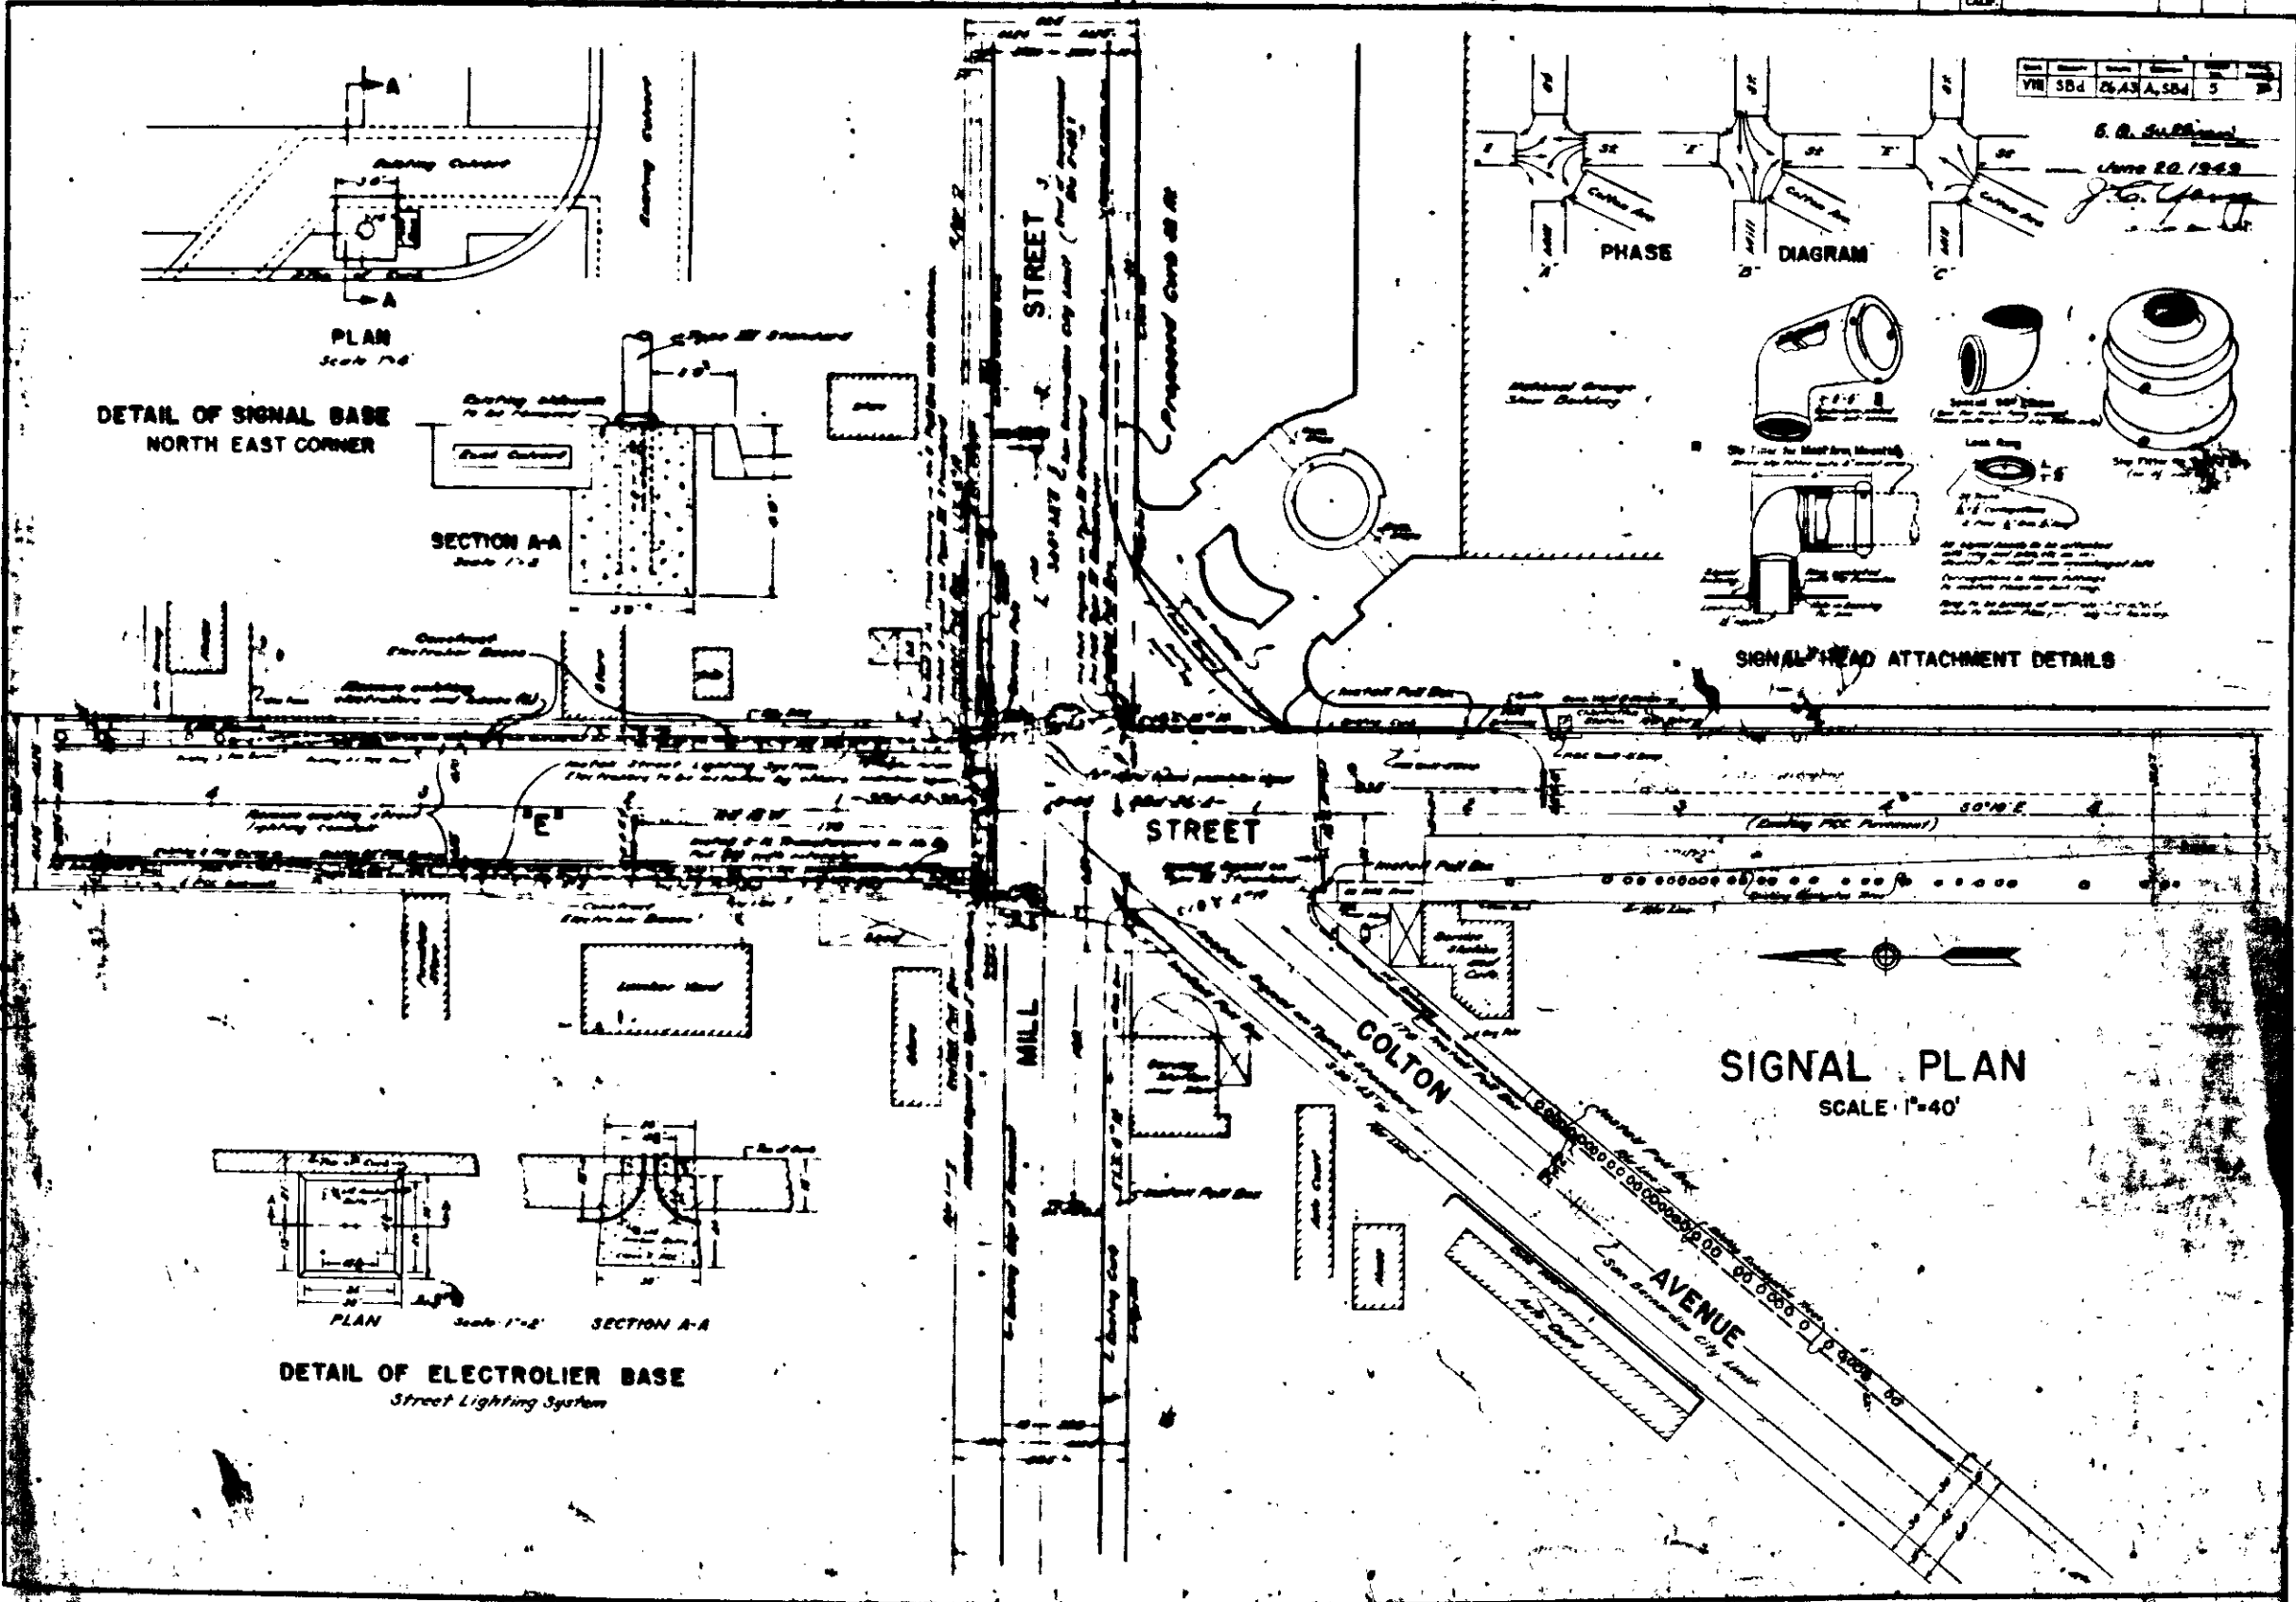

SIGNAL PLAN  
 SCALE 1"=40'

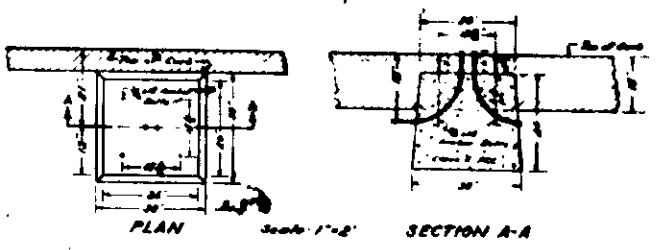

DETAIL OF ELECTROLIER BASE  
 Street Lighting System