


SCALE
 Horiz. - 1" = 40'
 Vert. - 1" = 4'

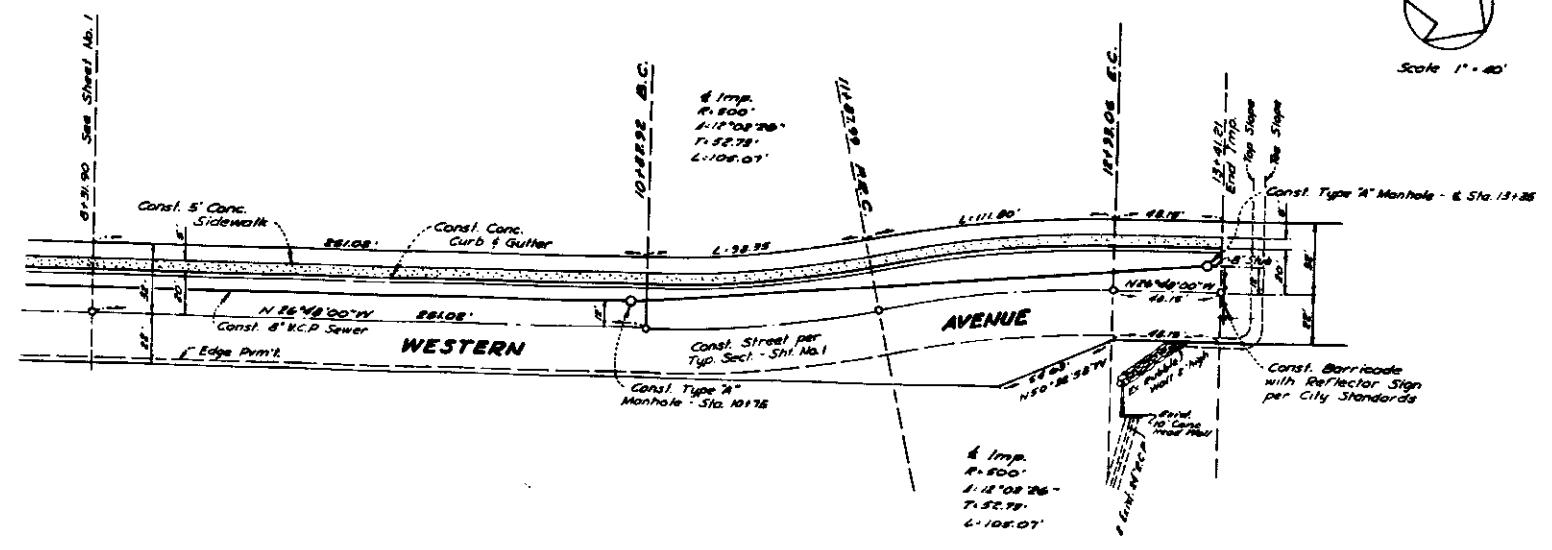

DEPARTMENT OF ENGINEERING
 CITY OF SAN BERNARDINO
 WESTERN AVENUE
 IMPROVEMENT PLANS

Don B. Muller 4-27-61

33 - WESTERN AVE. Sect. C-27-61

