


BEGINNING OF PROJECT UNIT NO. 4
 STATION 45+75

ENDING OF PROJECT UNIT NO. 4
 STATION 45+75

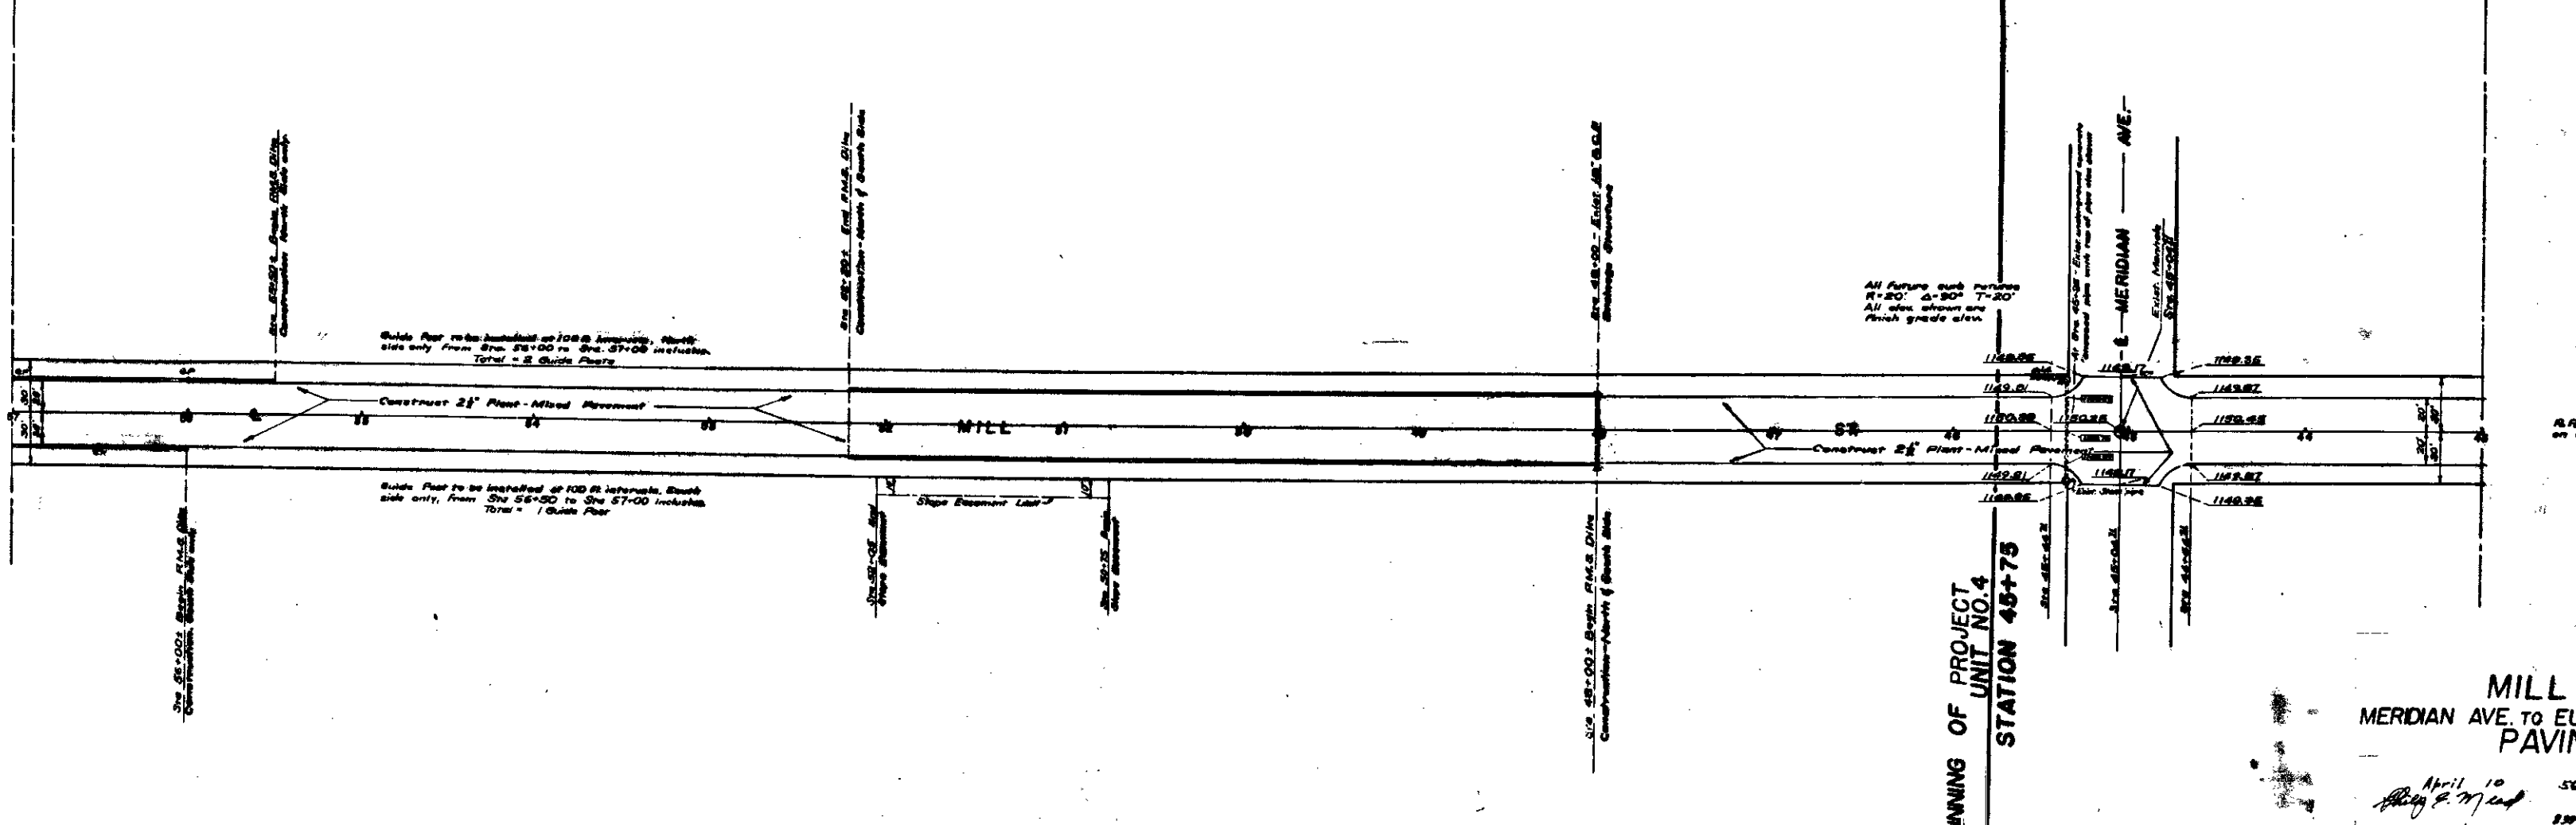

MILL ST
 MERIDIAN AVE TO EUCALYPTUS AVE
 PAVING

April 10
 [Signature]
 56