

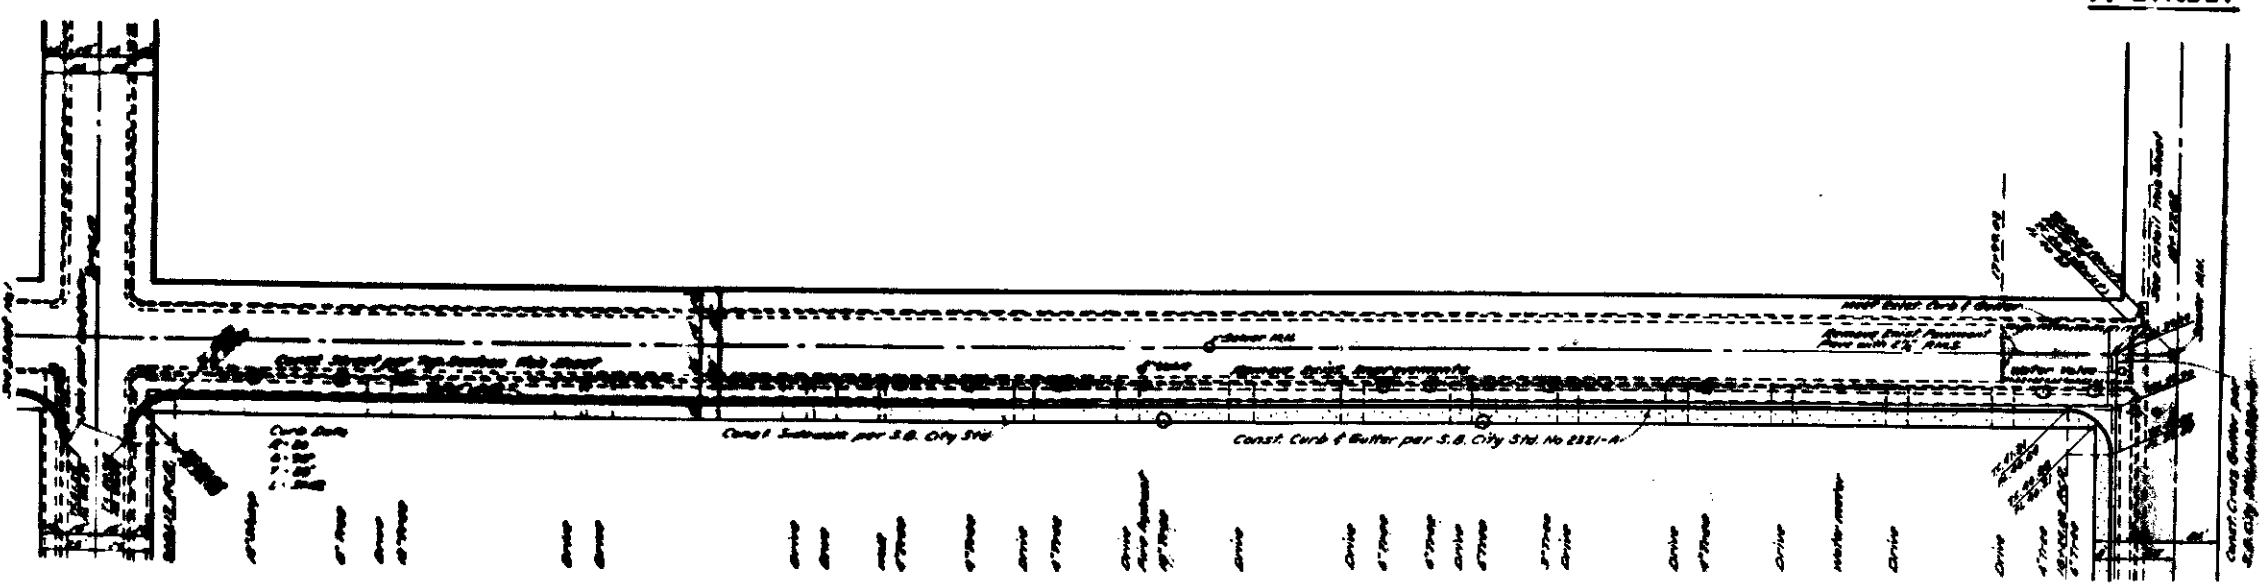




K STREET

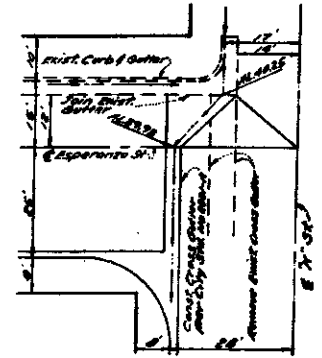


ESPERANZA STREET

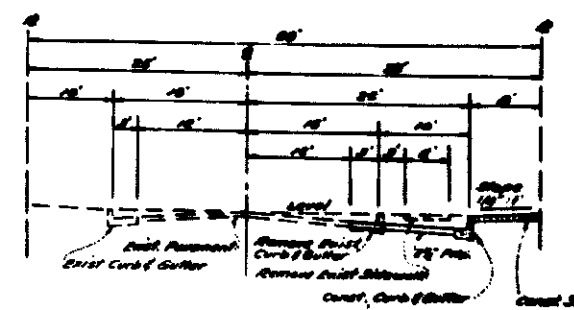


DEPARTMENT OF ENGINEERING
 CITY OF SAN BERNARDINO
 IMPROVEMENT PLANS
 ESPERANZA STREET
 150 Ft. East of Mount Vernon Ave. to K Street

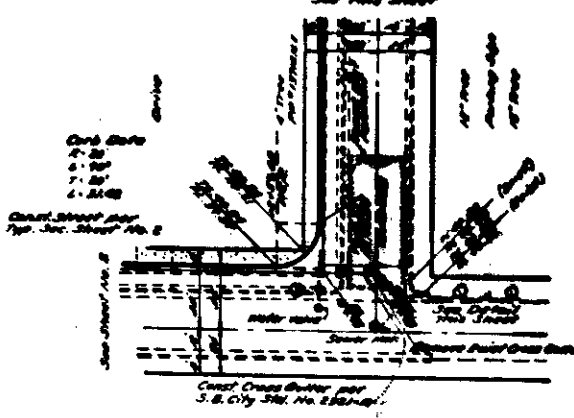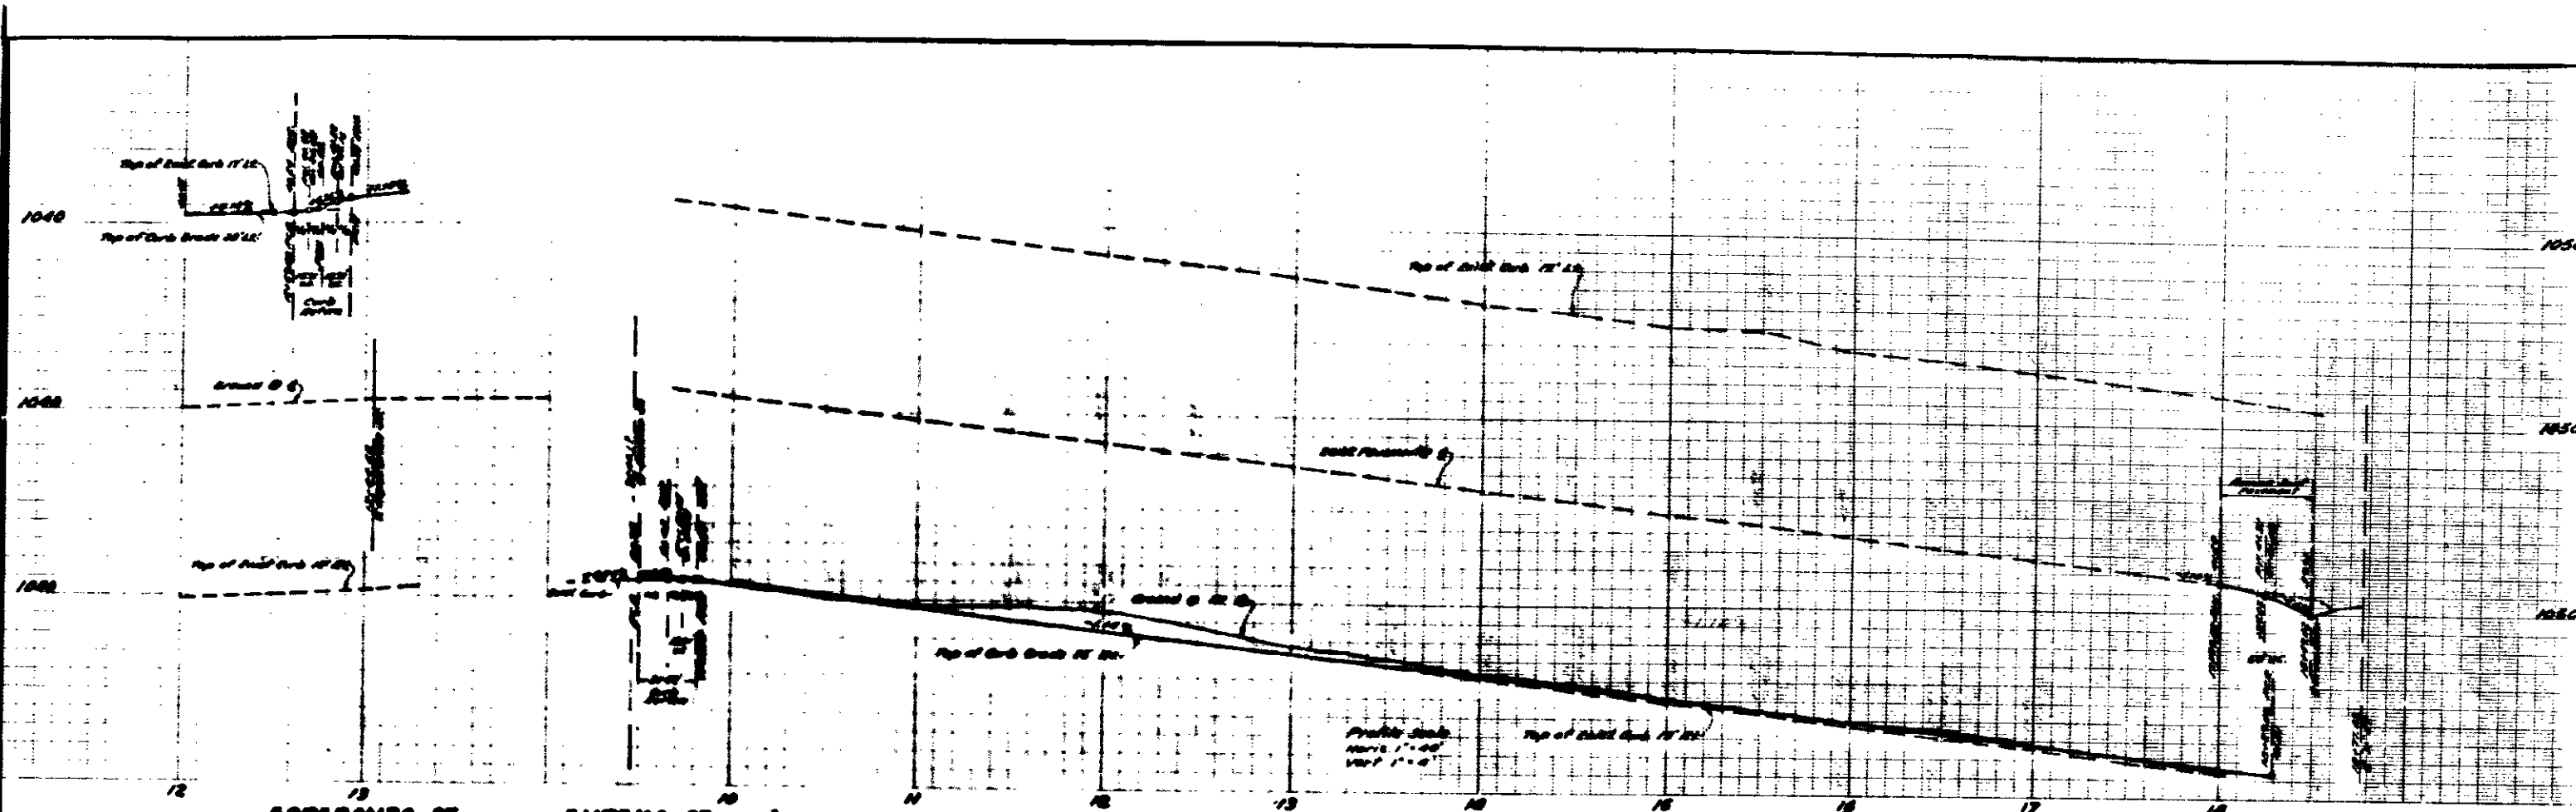

'K' STREET

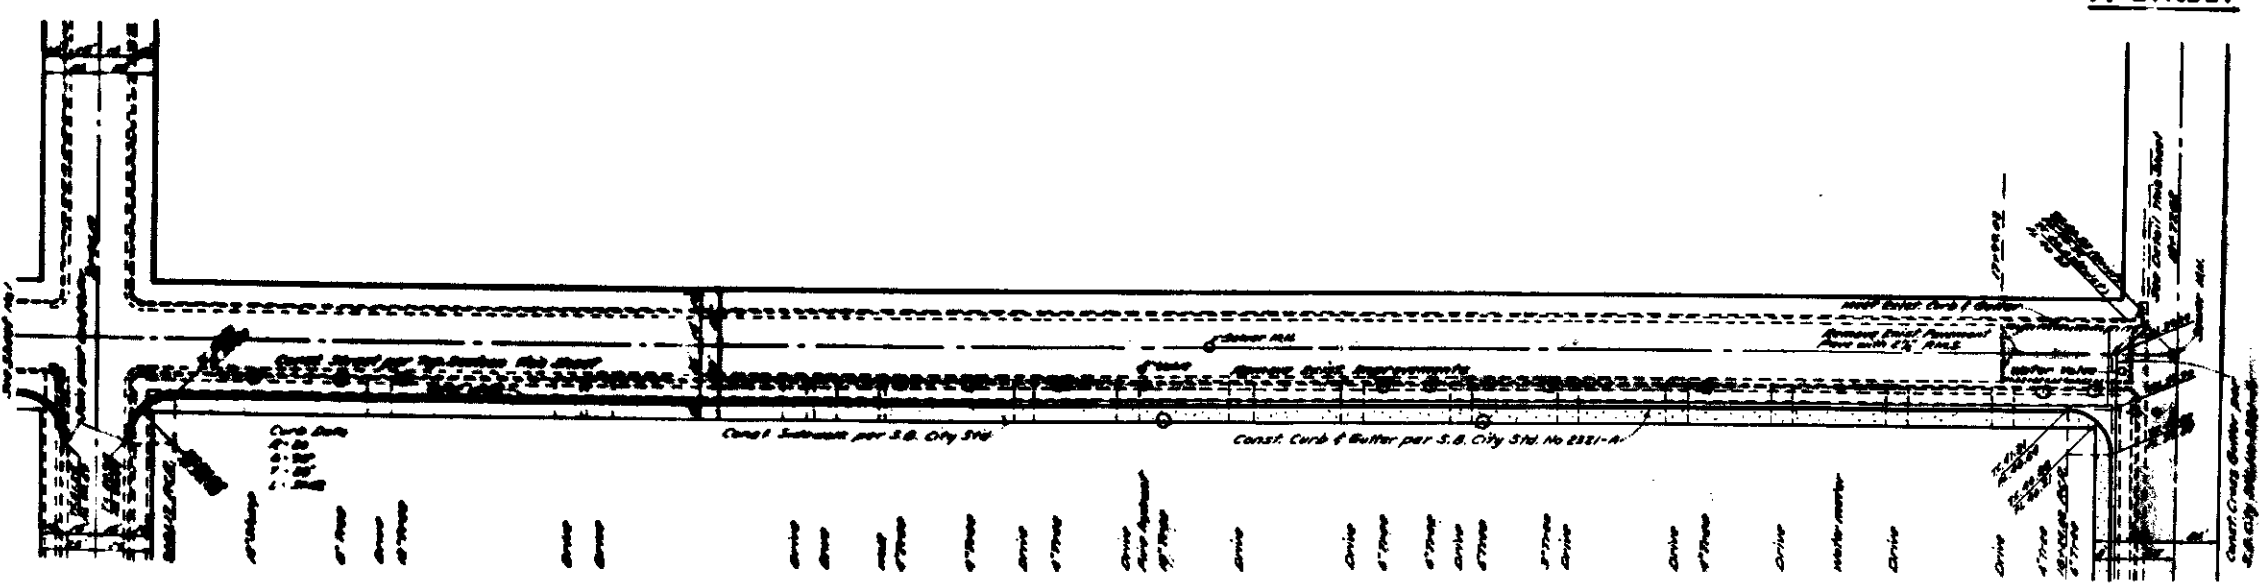

Curb Date
 7'-0"
 6'-0"
 7'-0"
 4'-0"

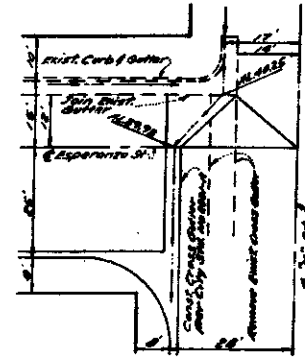

DEPARTMENT OF ENGINEERING
 CITY OF SAN BERNARDINO
 IMPROVEMENT PLANS
 ESPERANZA STREET
 150 Ft. East of Mount Vernon Ave. to 'K' Street