




89/230 Improvement Plans - Tract No. 5123

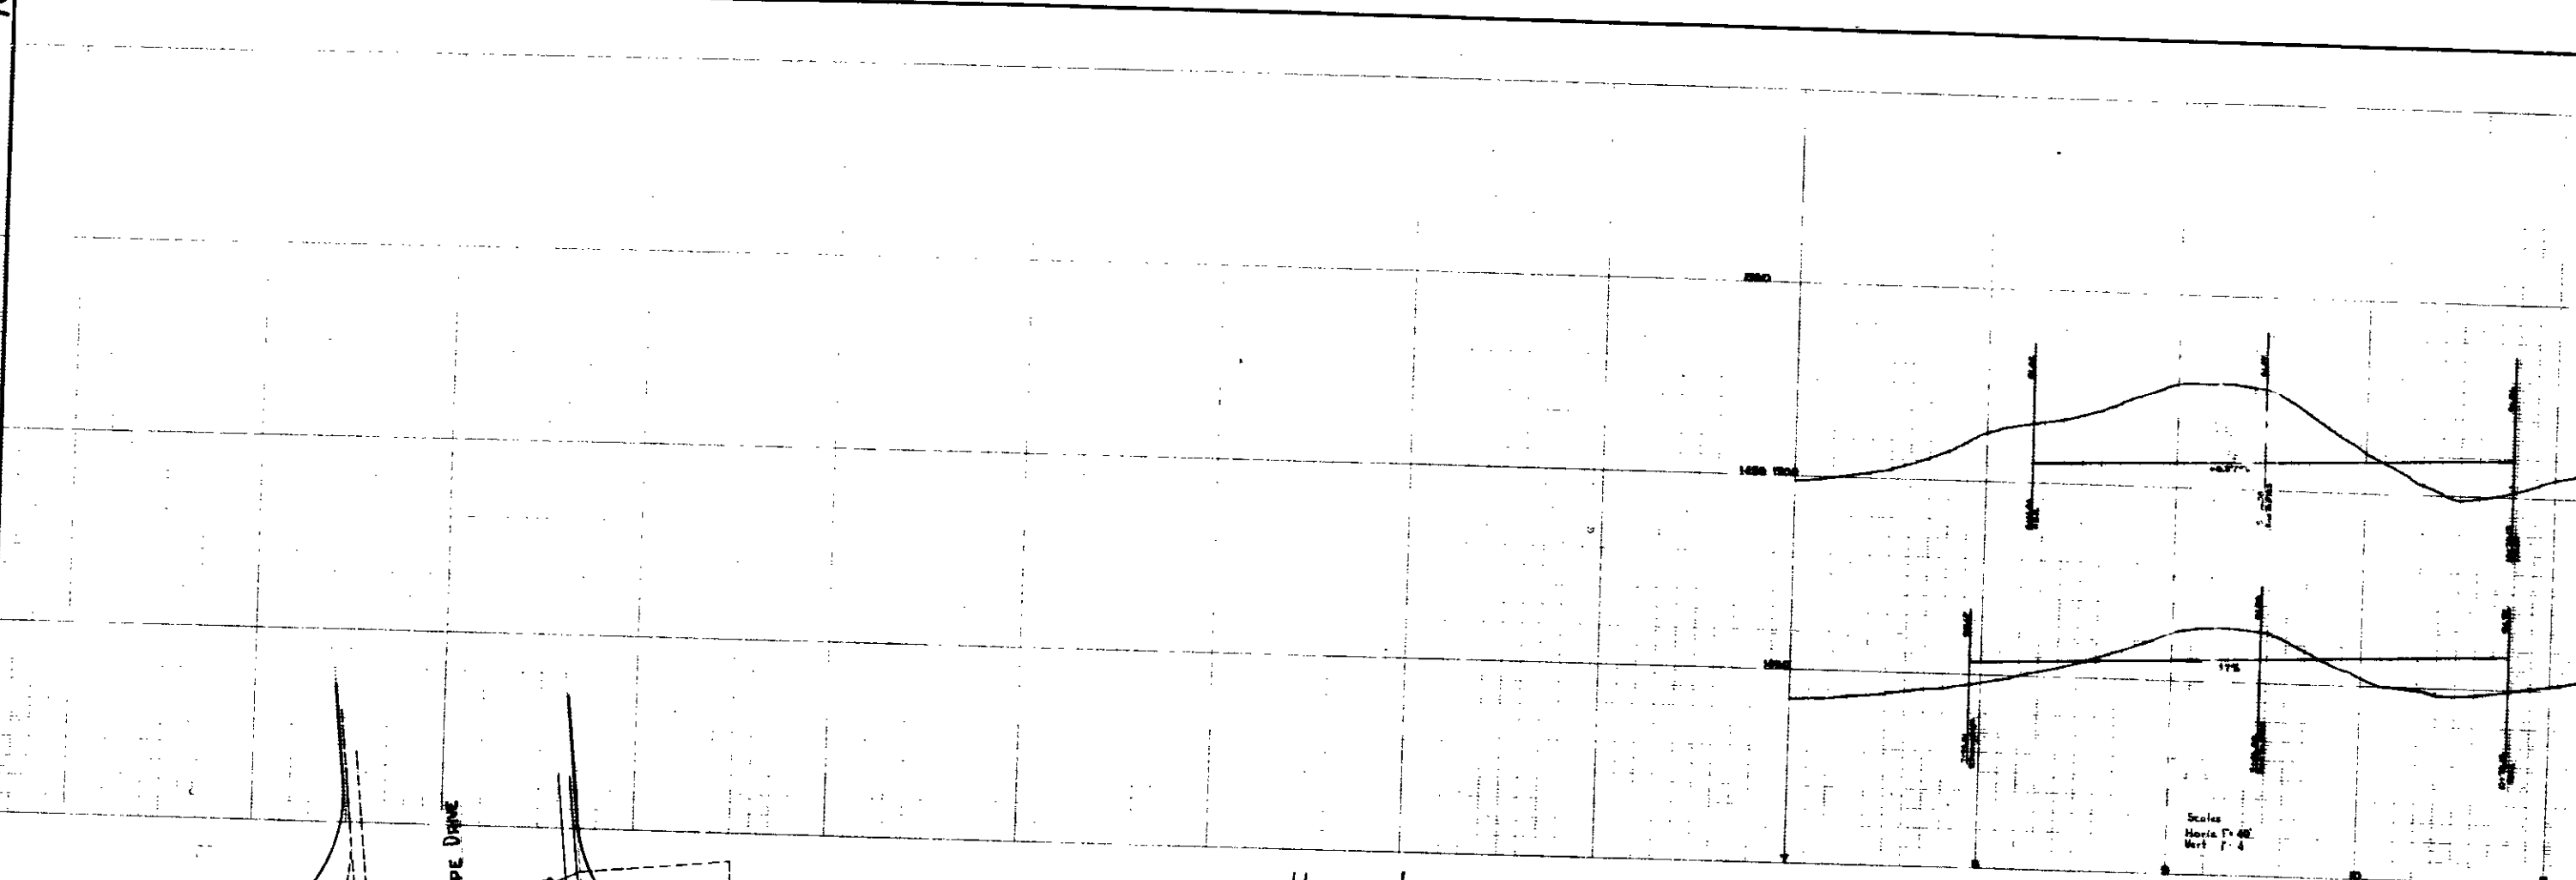


Scale: Horiz. 1"=40' Vert. 1"=4'

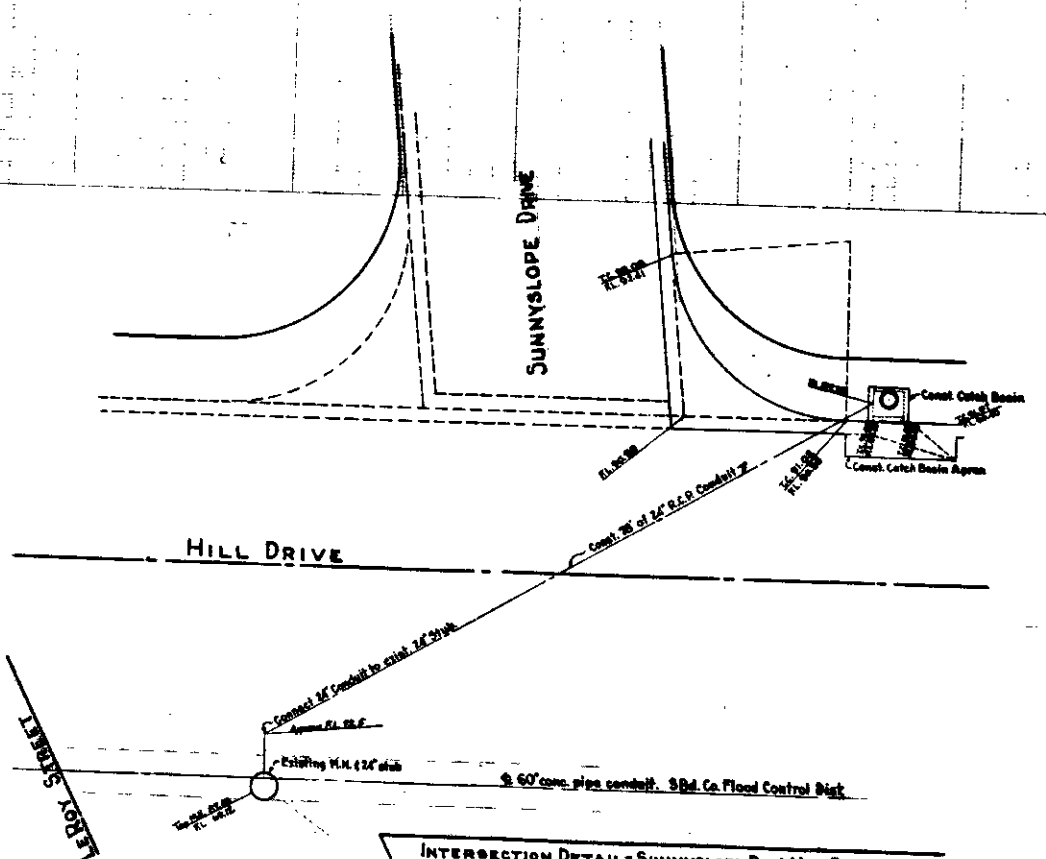


INTERSECTION DETAIL - SUNNYSLOPE DR. & HILL DR. SCALE 1"=10'

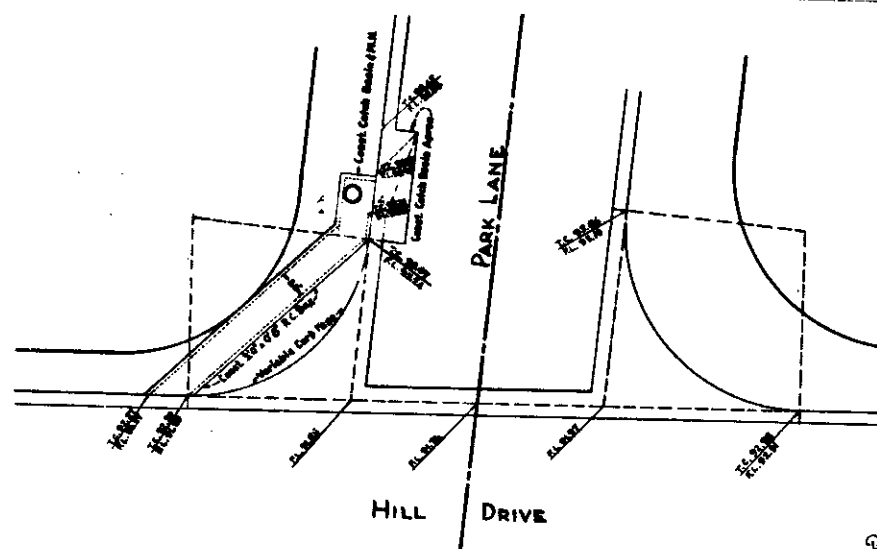


INTERSECTION DETAIL - PARK LANE & HILL DRIVE SCALE 1"=10'

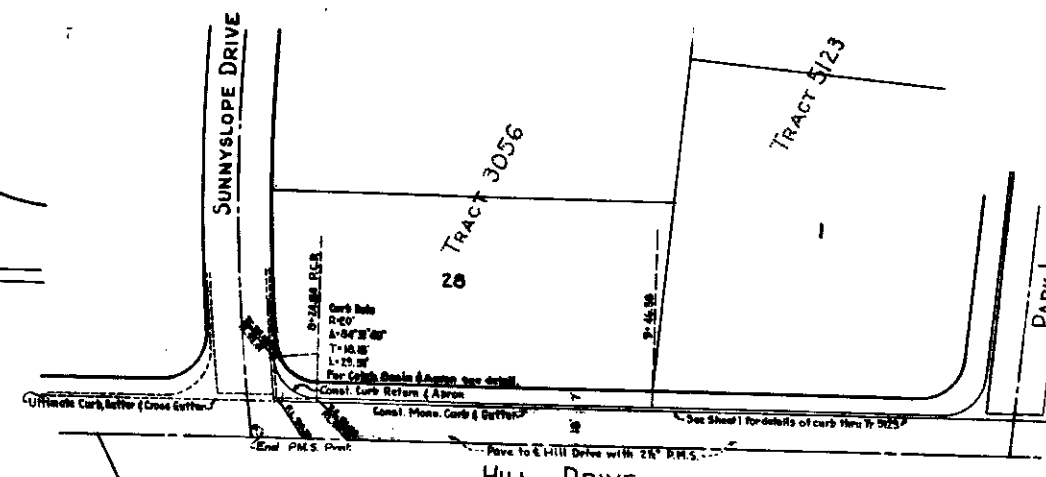


PLAN & SIDE ELEVATION ALONG CURB LINE CATCH BASIN APRON SCALE 1"=4'

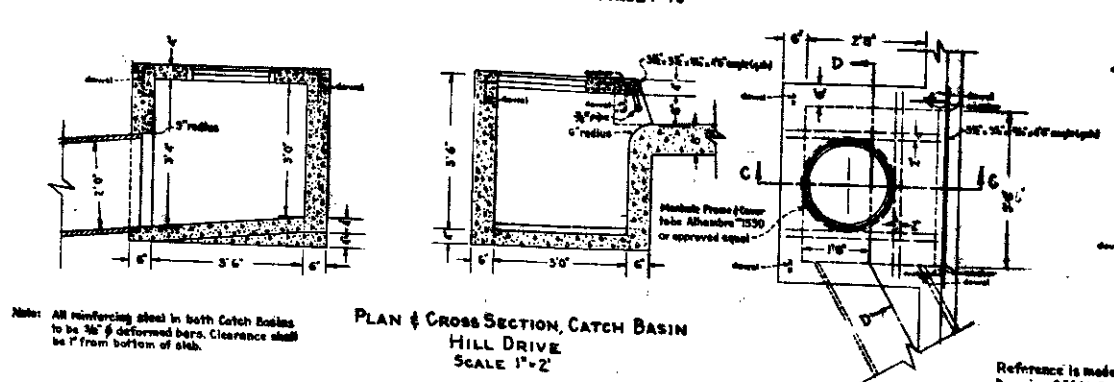

PLAN & CROSS SECTION, CATCH BASIN HILL DRIVE SCALE 1"=2'

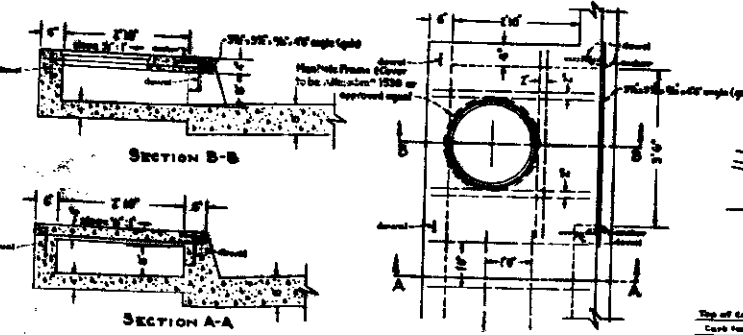

PLAN & CROSS SECTION, CATCH BASIN PARK LANE SCALE 1"=2'

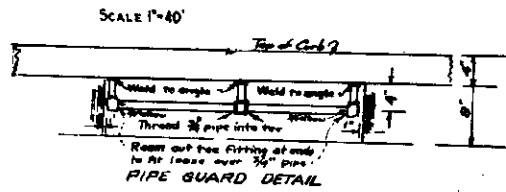

PIPE GUARD DETAIL

Note: All reinforcing steel in both Catch Basins to be 3/8" & deformed bars. Clearance shall be 1" from bottom of slab.

Reference is made to City Engineer's Drawing #2201, Detail of Standard Storm Drain Structures.

IMPROVEMENT PLANS TRACT 5123

Prepared & Checked: *Wm. R. Fuller* 82/10/10  
 January 20 56  
*Philip E. Mead* 82/10/10

89/230