

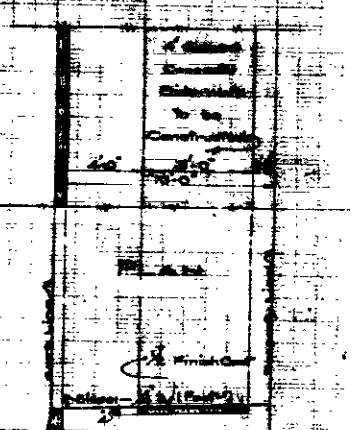
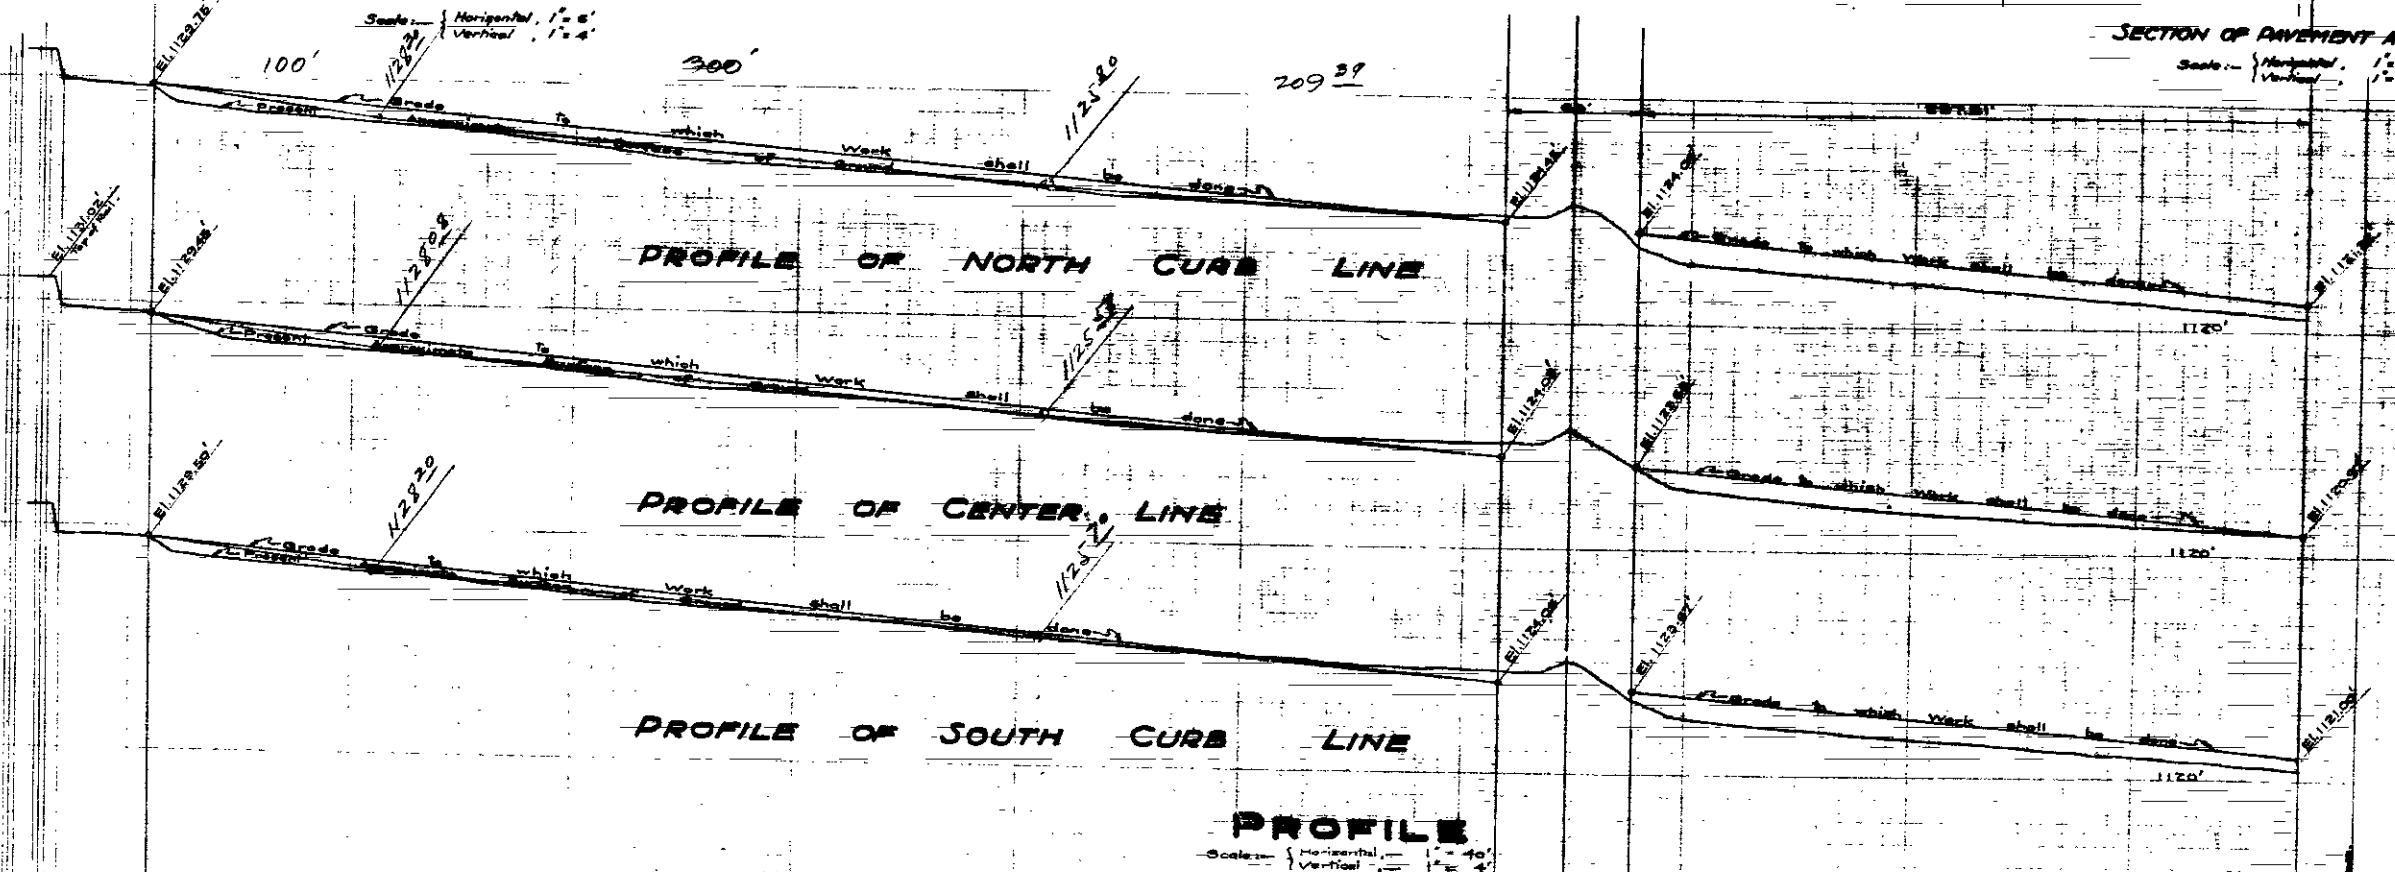
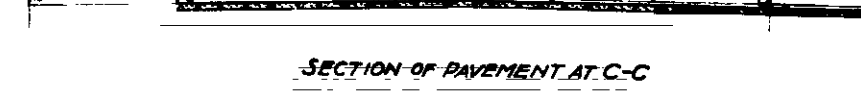
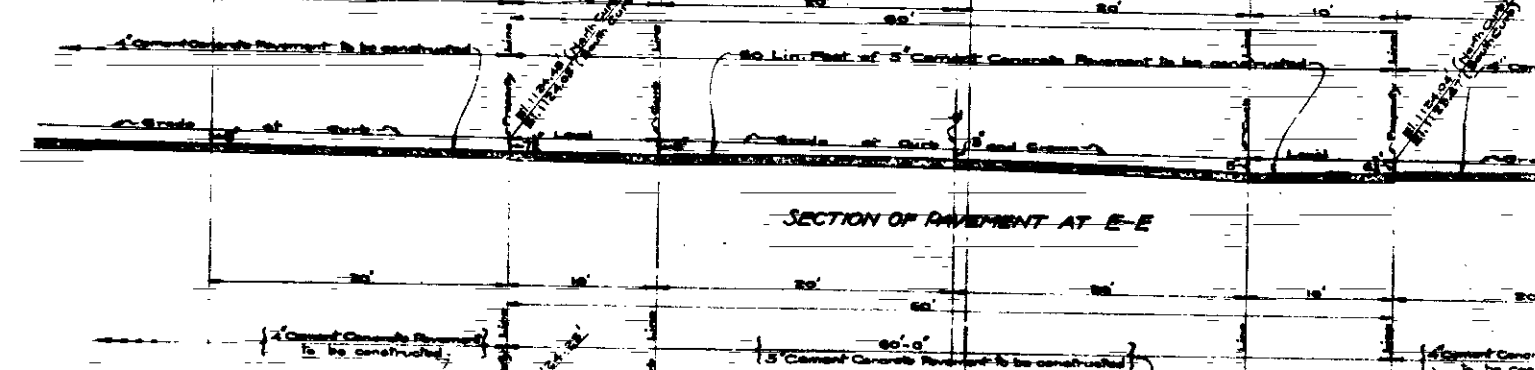
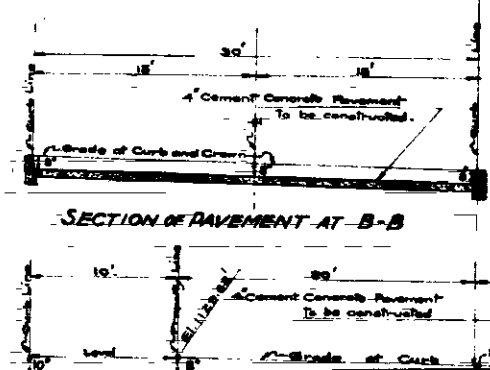



PROFILE LEGEND
 Black Line shows Approximate Present Surface of Ground, thus;
 Red Line shows Grade to which Work shall be done, thus;

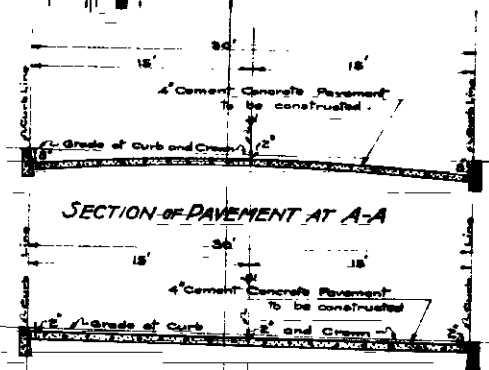

SECTION of Scale: 1" = 12'

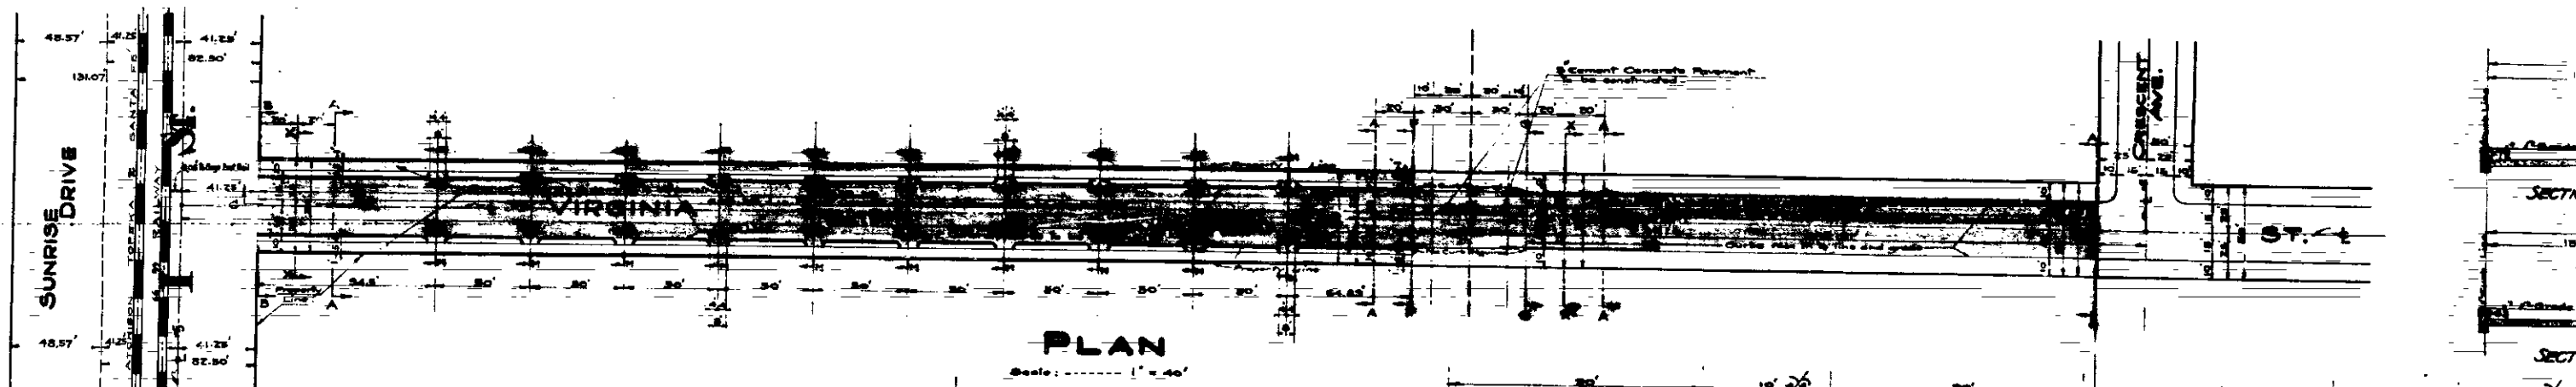

PROFILE LEGEND
 Black Line shows Approximate Present Surface of Ground, thus;
 Red Line shows Grade to which Work shall be done, thus;

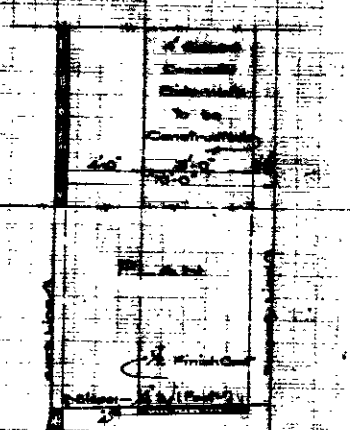

SECTION of
Scale: 1" = 12'