


POR. LOT 9
BLK. 31, R.S.B.

LOT 13, BLK. 30
R.S.B.

Note: Install 29' x 18' C.M.P. from
Sta 15+62.00 to Sta 16+82.00
30 FT. West of E.

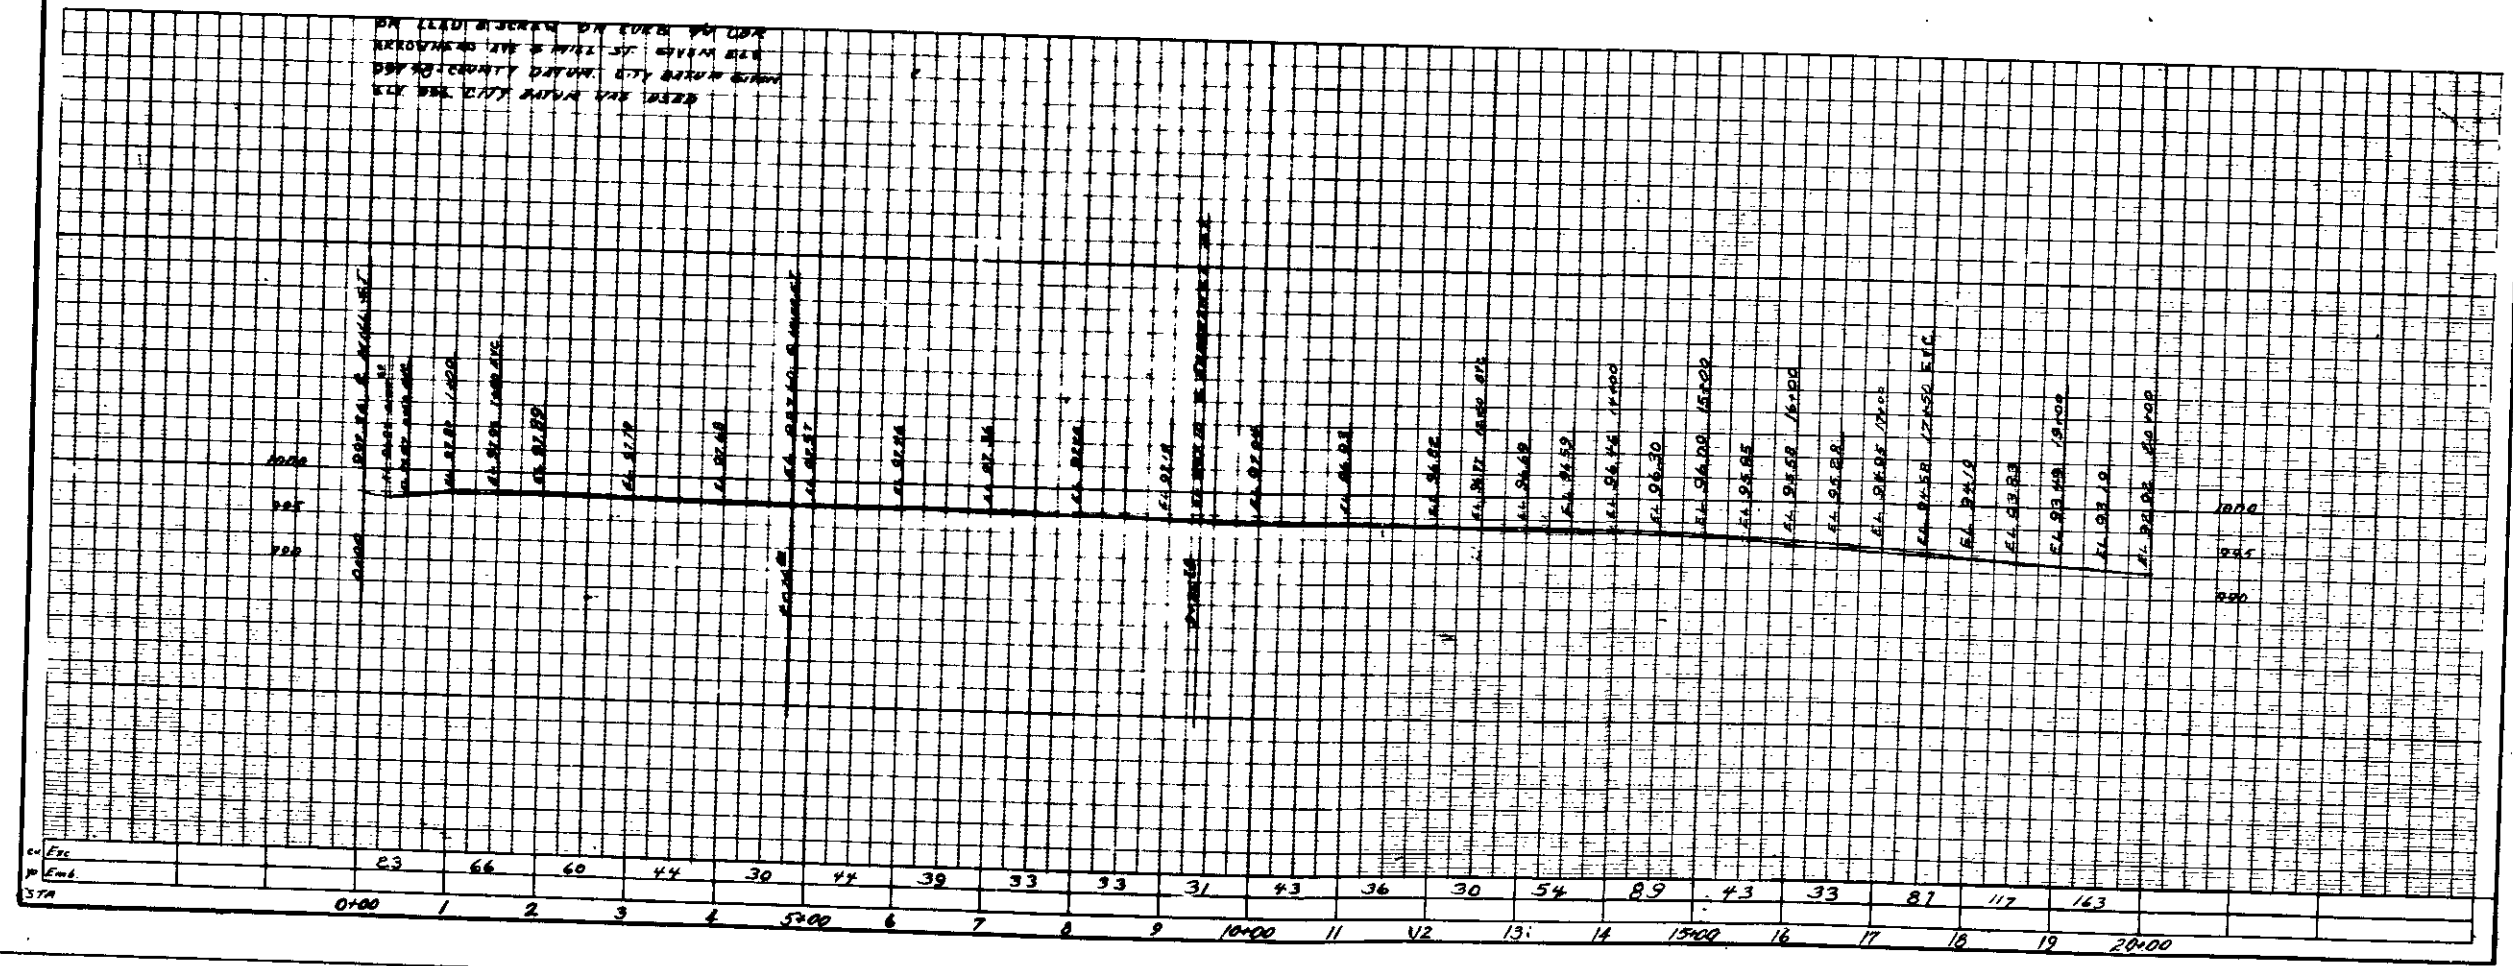

| | | | | | | | | | | | | | | | | | | | | | | |
|-----|------|----|----|----|----|------|----|----|----|----|-------|----|----|----|----|-------|----|----|----|-----|-------|--|
| Sta | 0+00 | 1 | 2 | 3 | 4 | 5+00 | 6 | 7 | 8 | 9 | 10+00 | 11 | 12 | 13 | 14 | 15+00 | 16 | 17 | 18 | 19 | 20+00 | |
| Exc | | 23 | 66 | 60 | 44 | 30 | 44 | 39 | 33 | 33 | 31 | 43 | 36 | 30 | 54 | 89 | 43 | 33 | 87 | 117 | 163 | |

