



CATCH BASIN - TYPE "B"
LYNWOOD DR.


Scale - 1/4" = 1'-0"

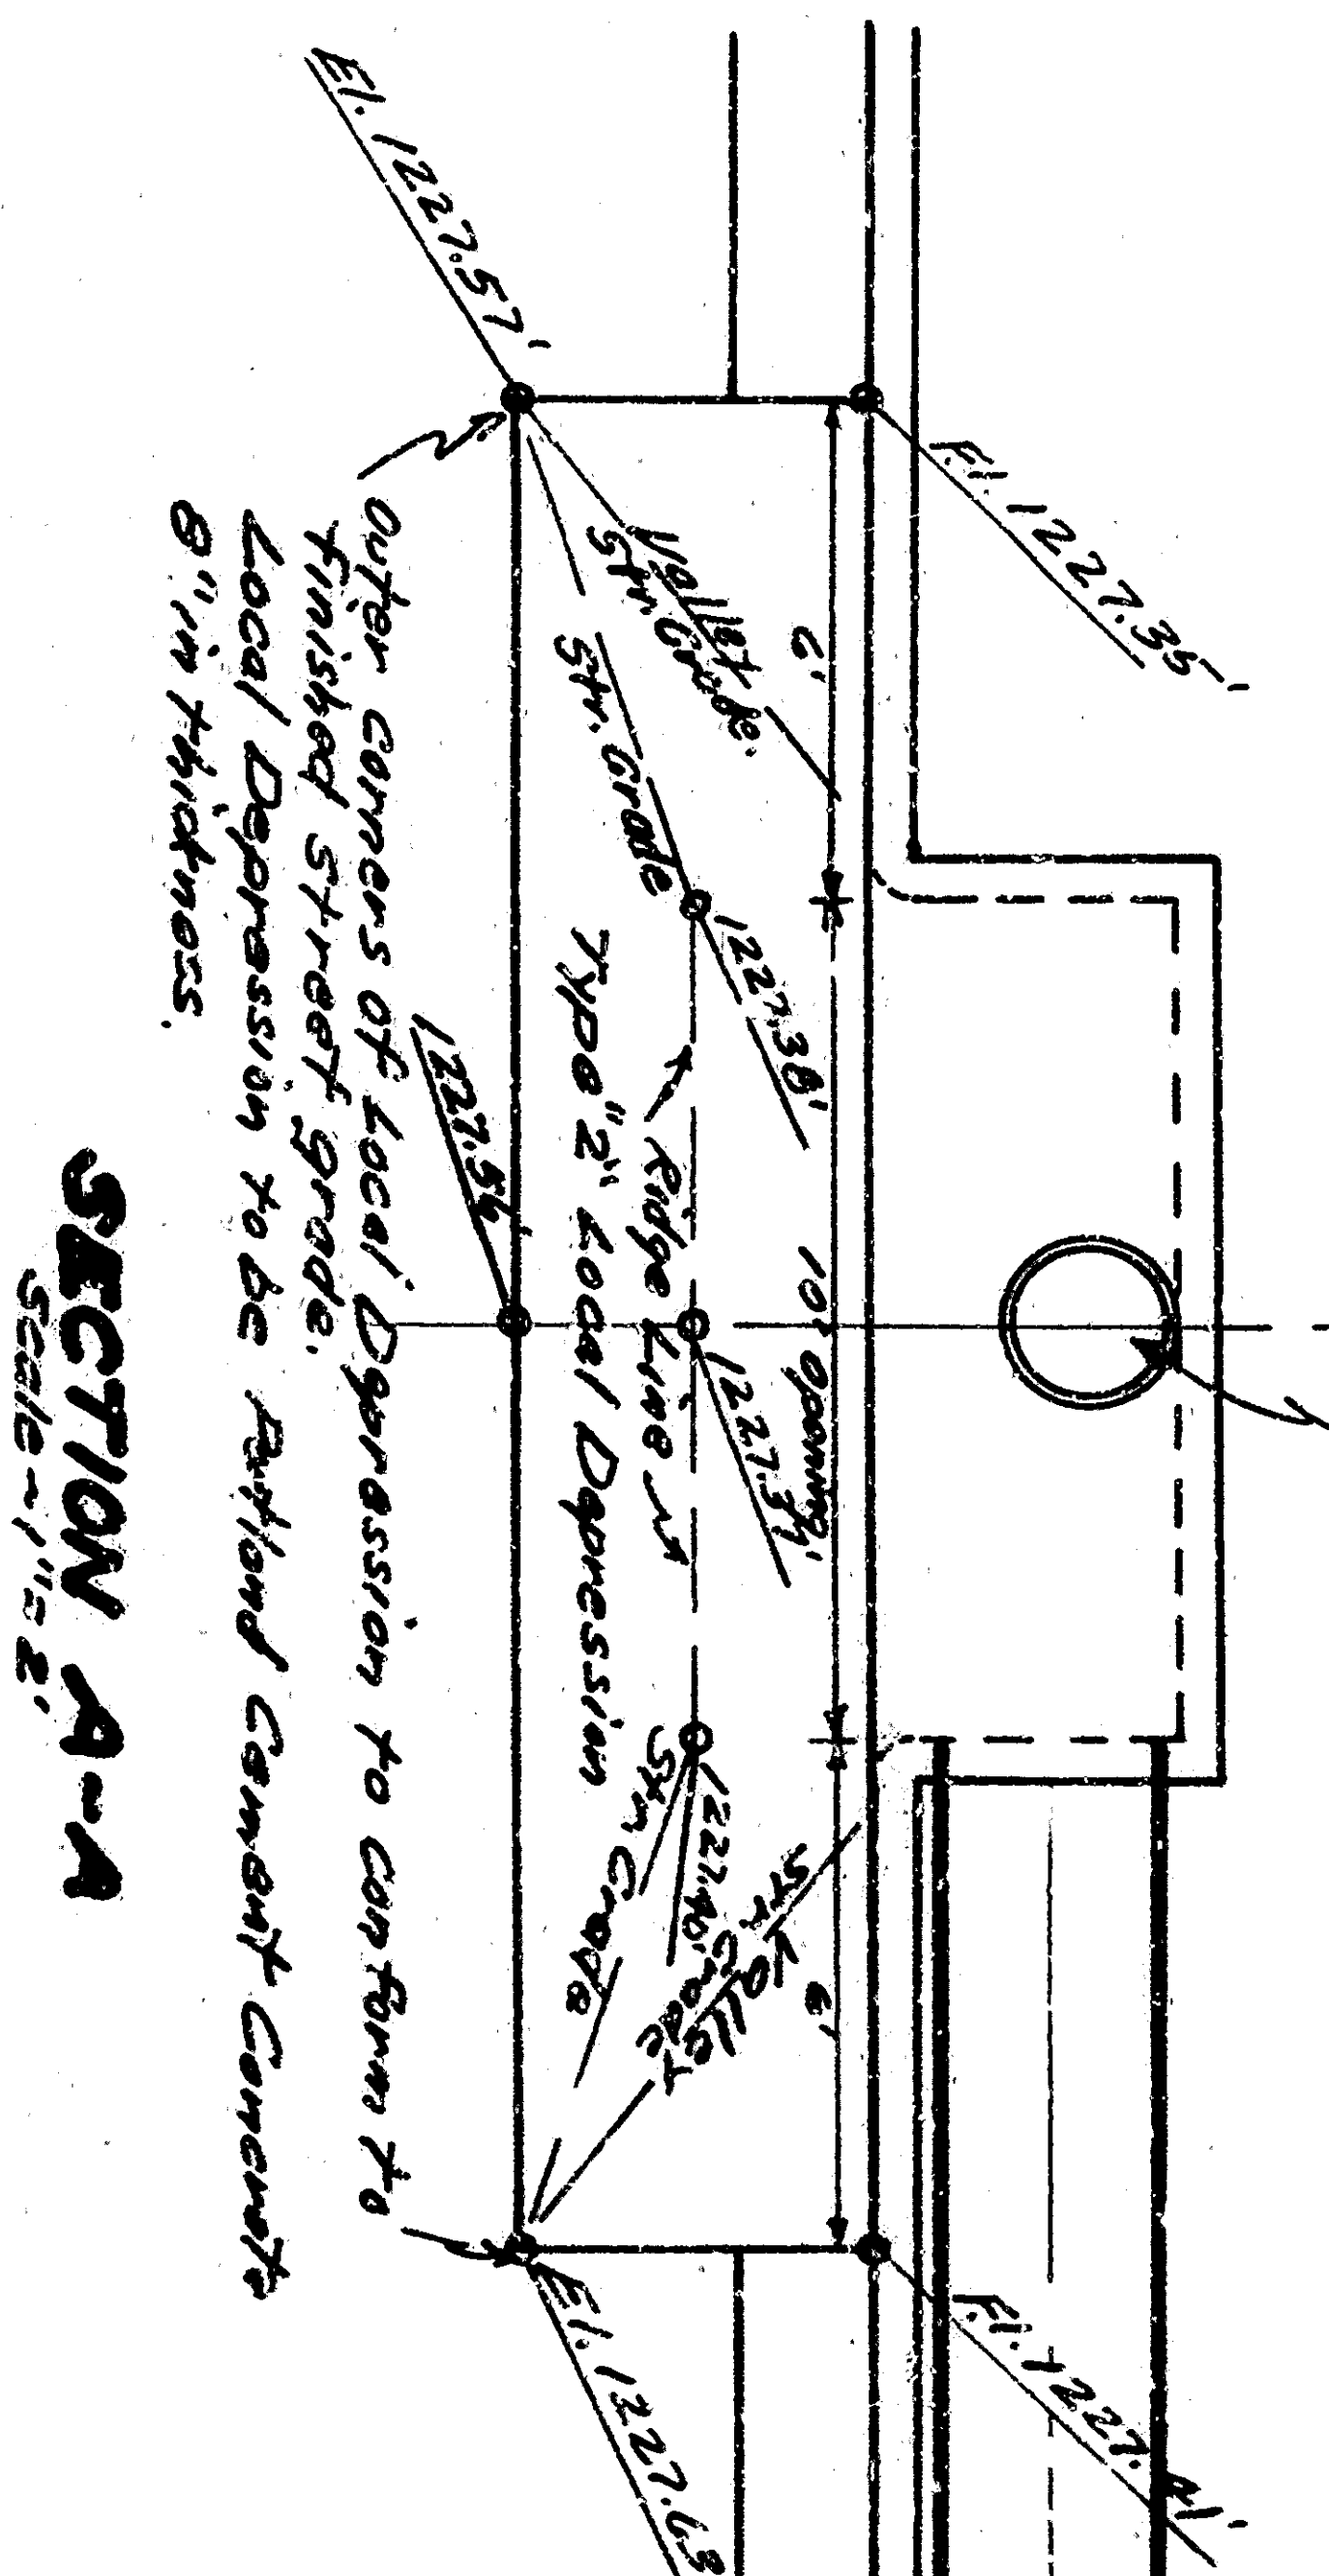


SECTION A-A
Scale - 1/2" = 1'-0"

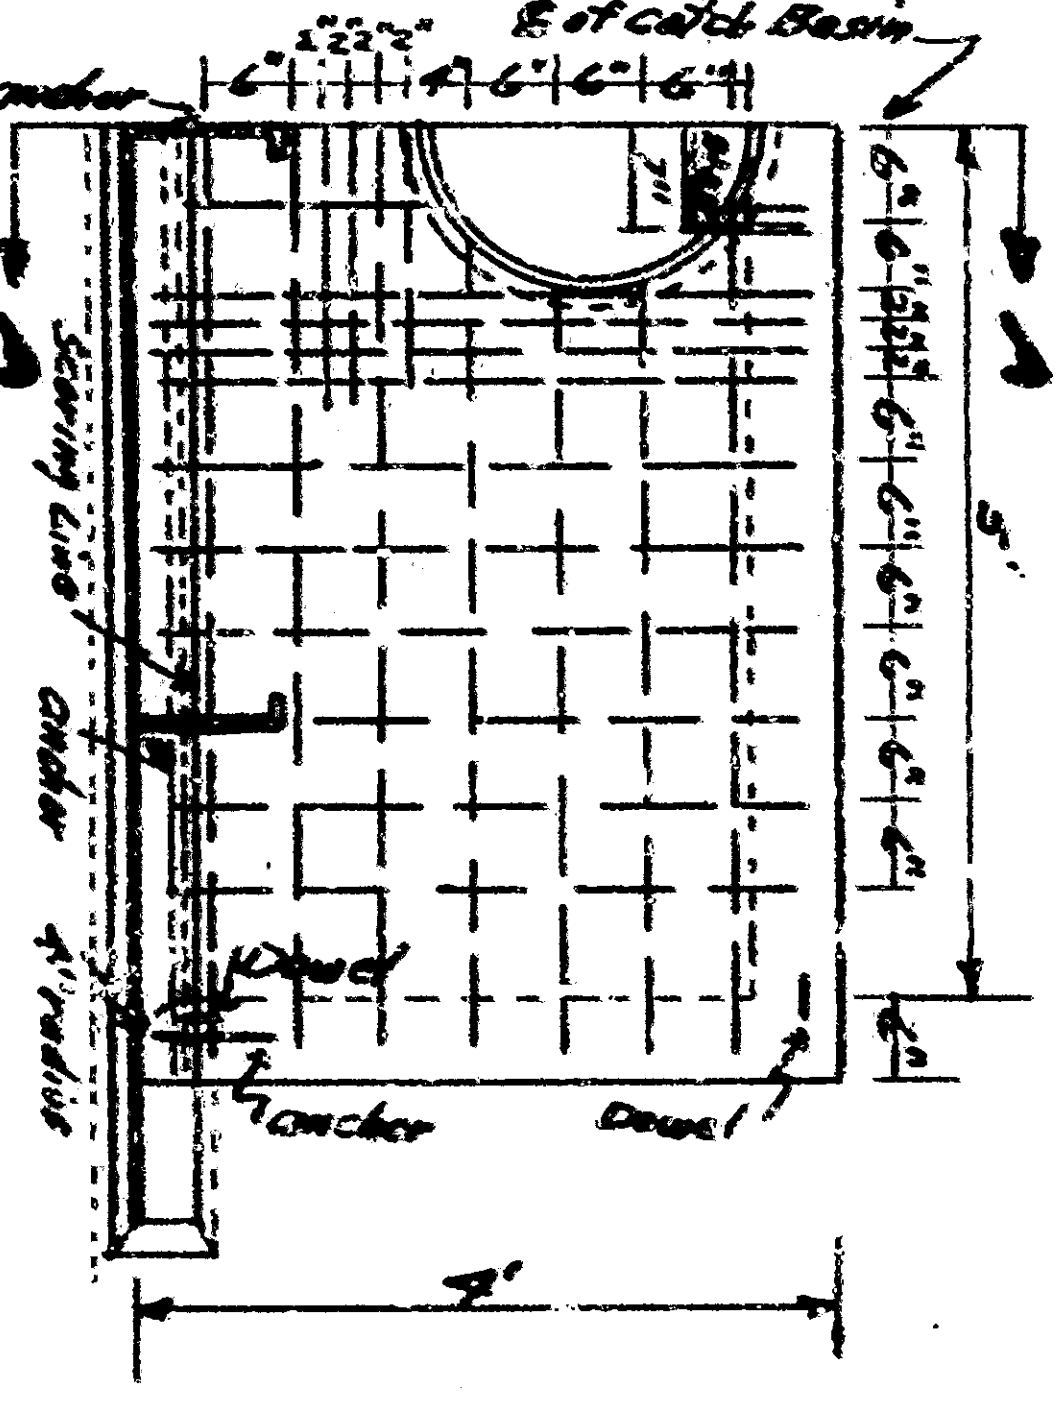


PLAN VIEW
Scale - 1/4" = 1'-0"

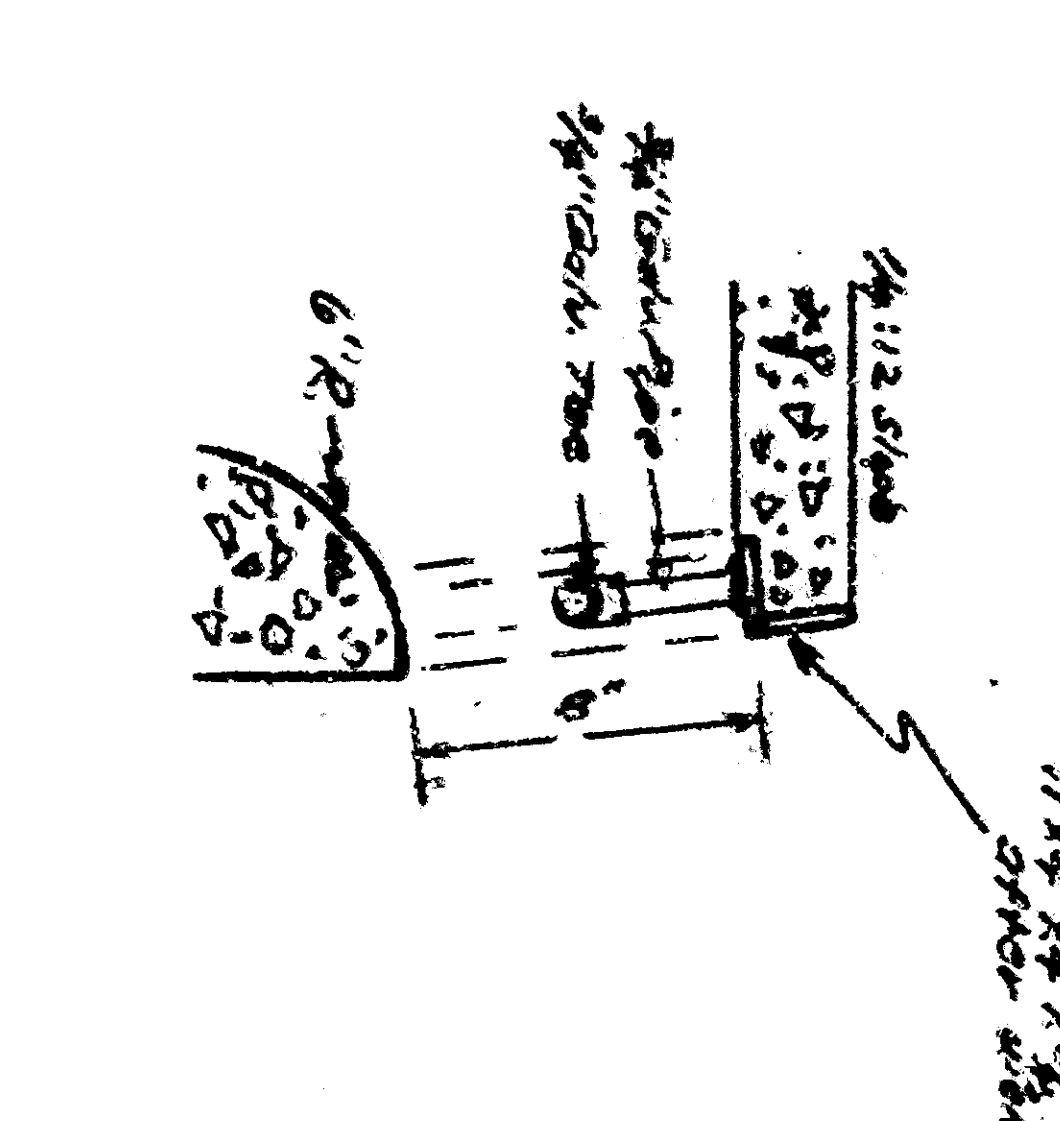


DETAIL OF GUARD
Scale - 1/2" = 1'-0"

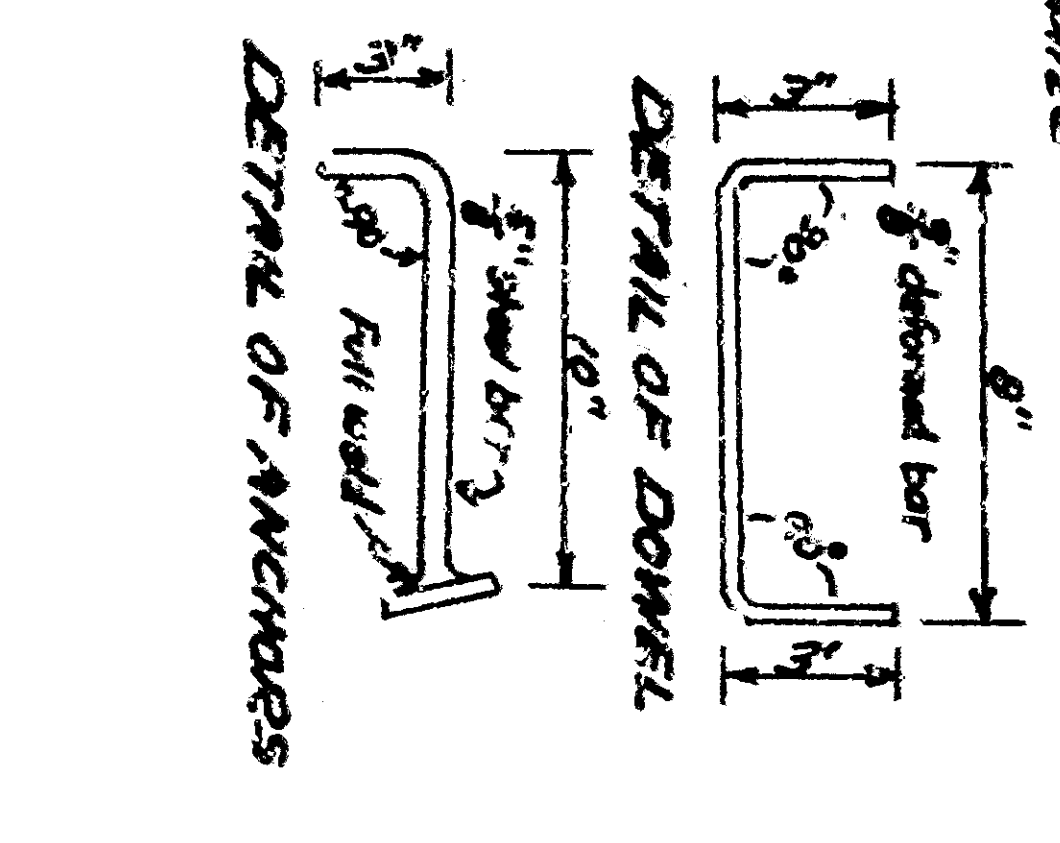


DETAIL OF DOWNEL
Scale - 1/2" = 1'-0"

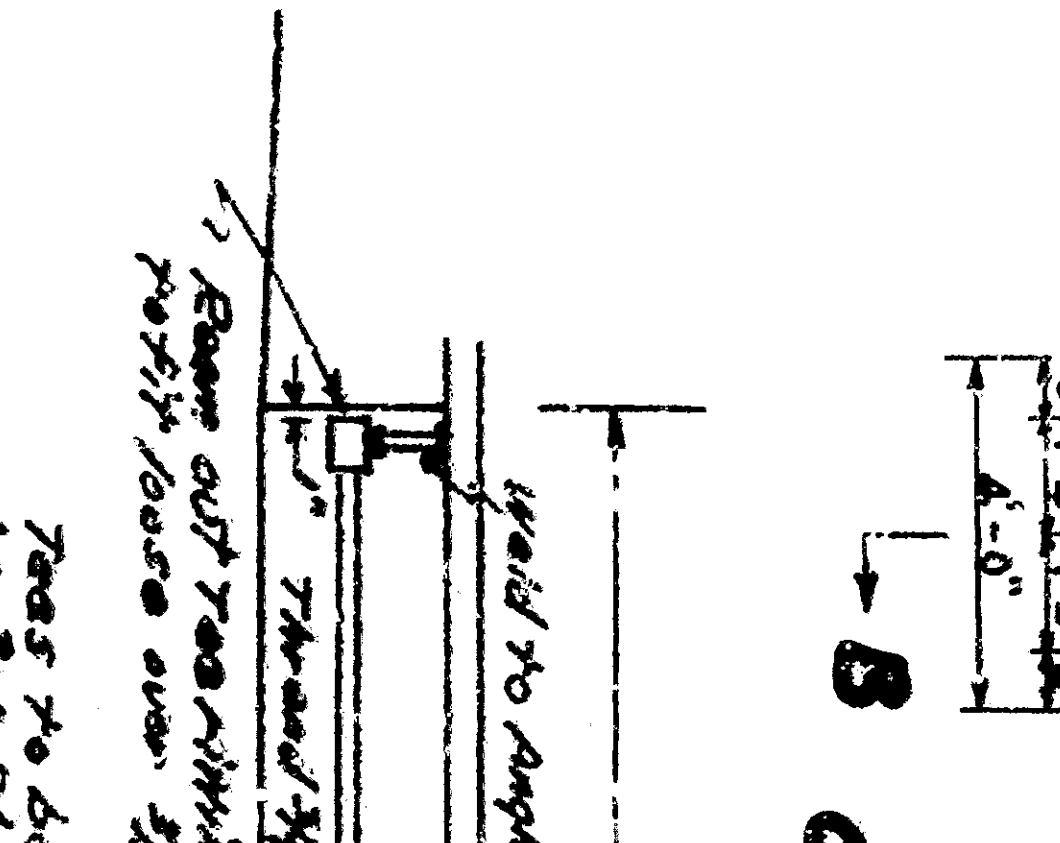


DETAIL OF ANCHORS
Scale - 1/2" = 1'-0"

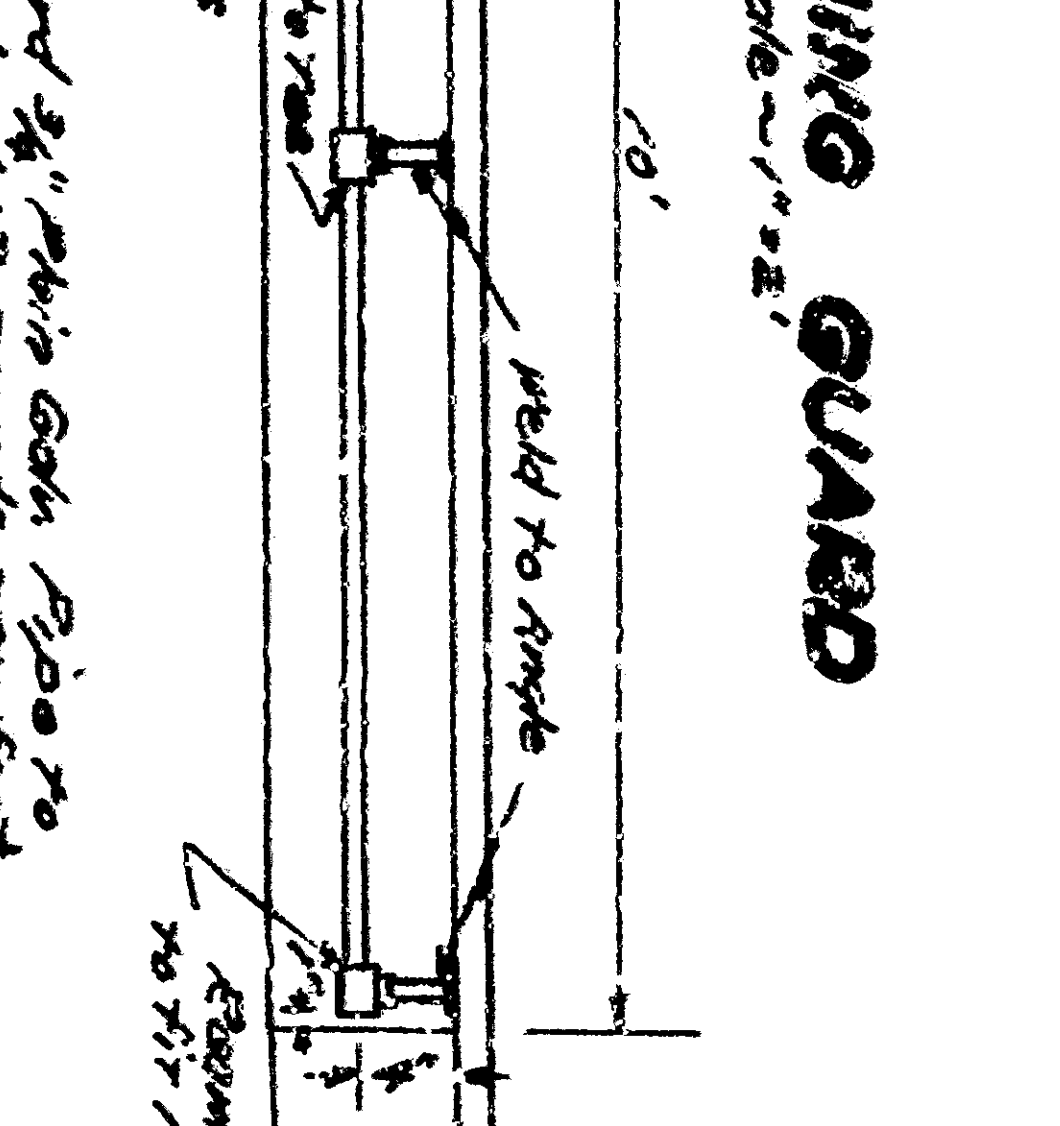


CLEAN OUT BOX
Scale - 1/2" = 1'-0"

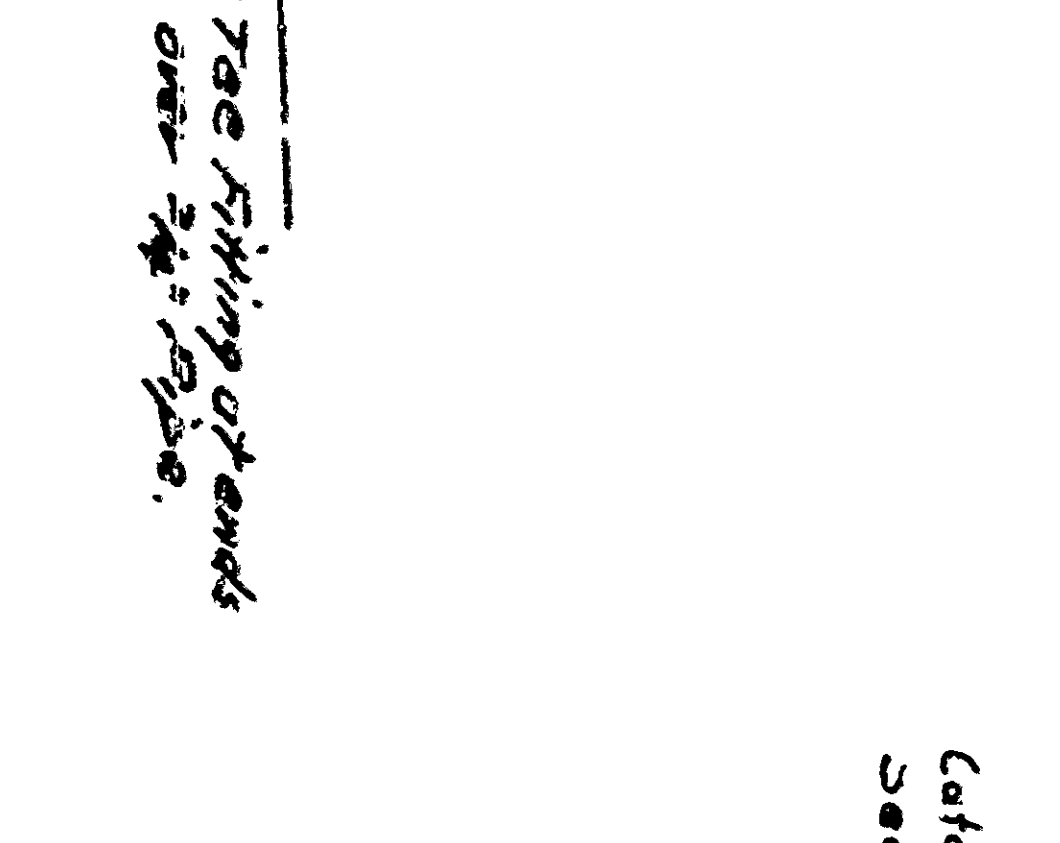

OPENING GUARD
Scale - 1/2" = 1'-0"

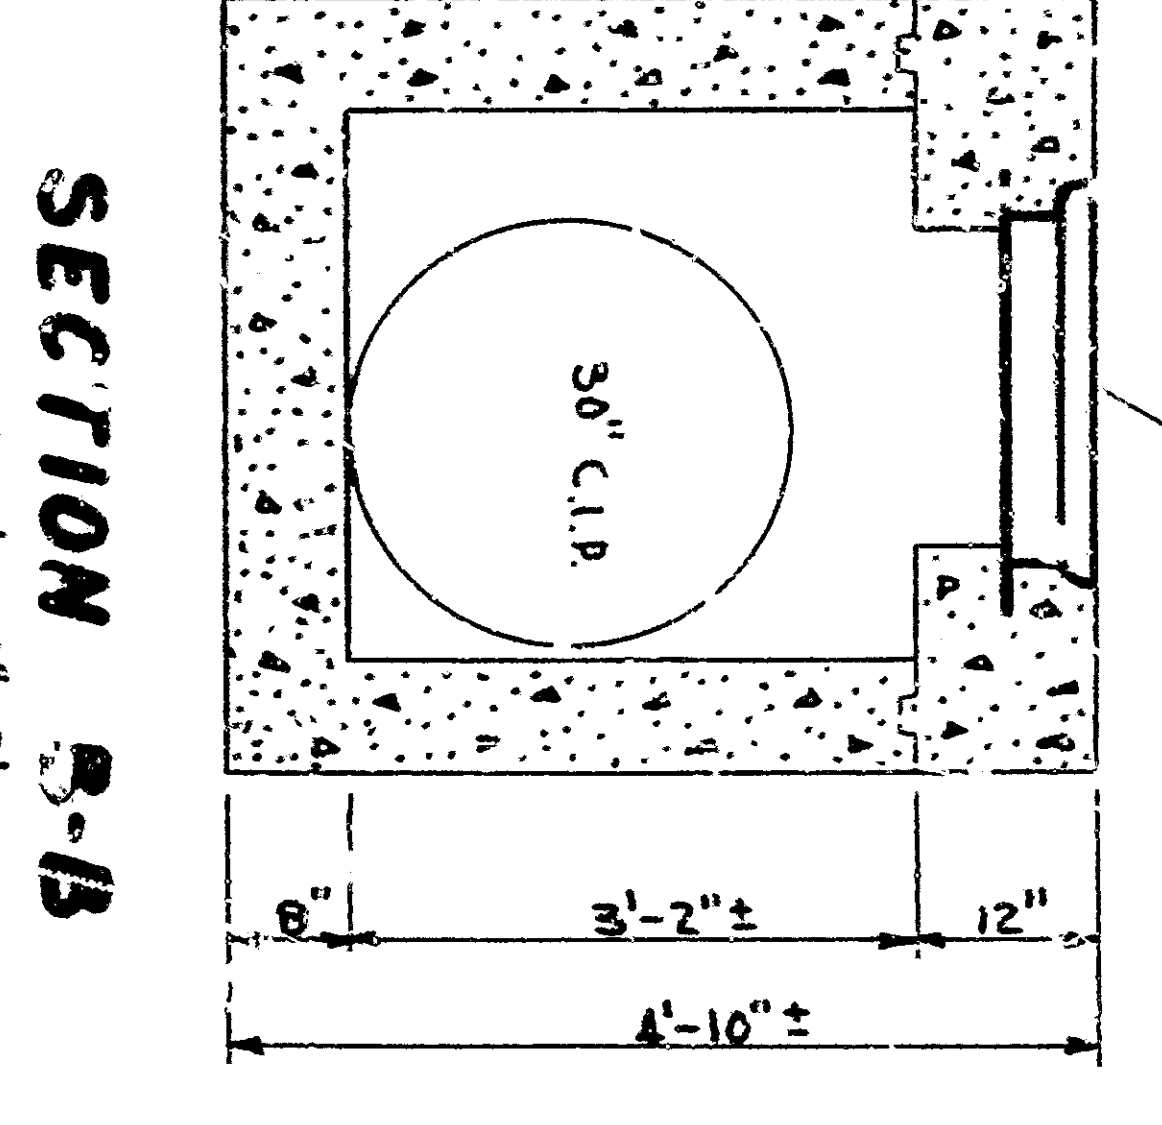

SECTION B-B
Scale 1/2" = 1'-0"

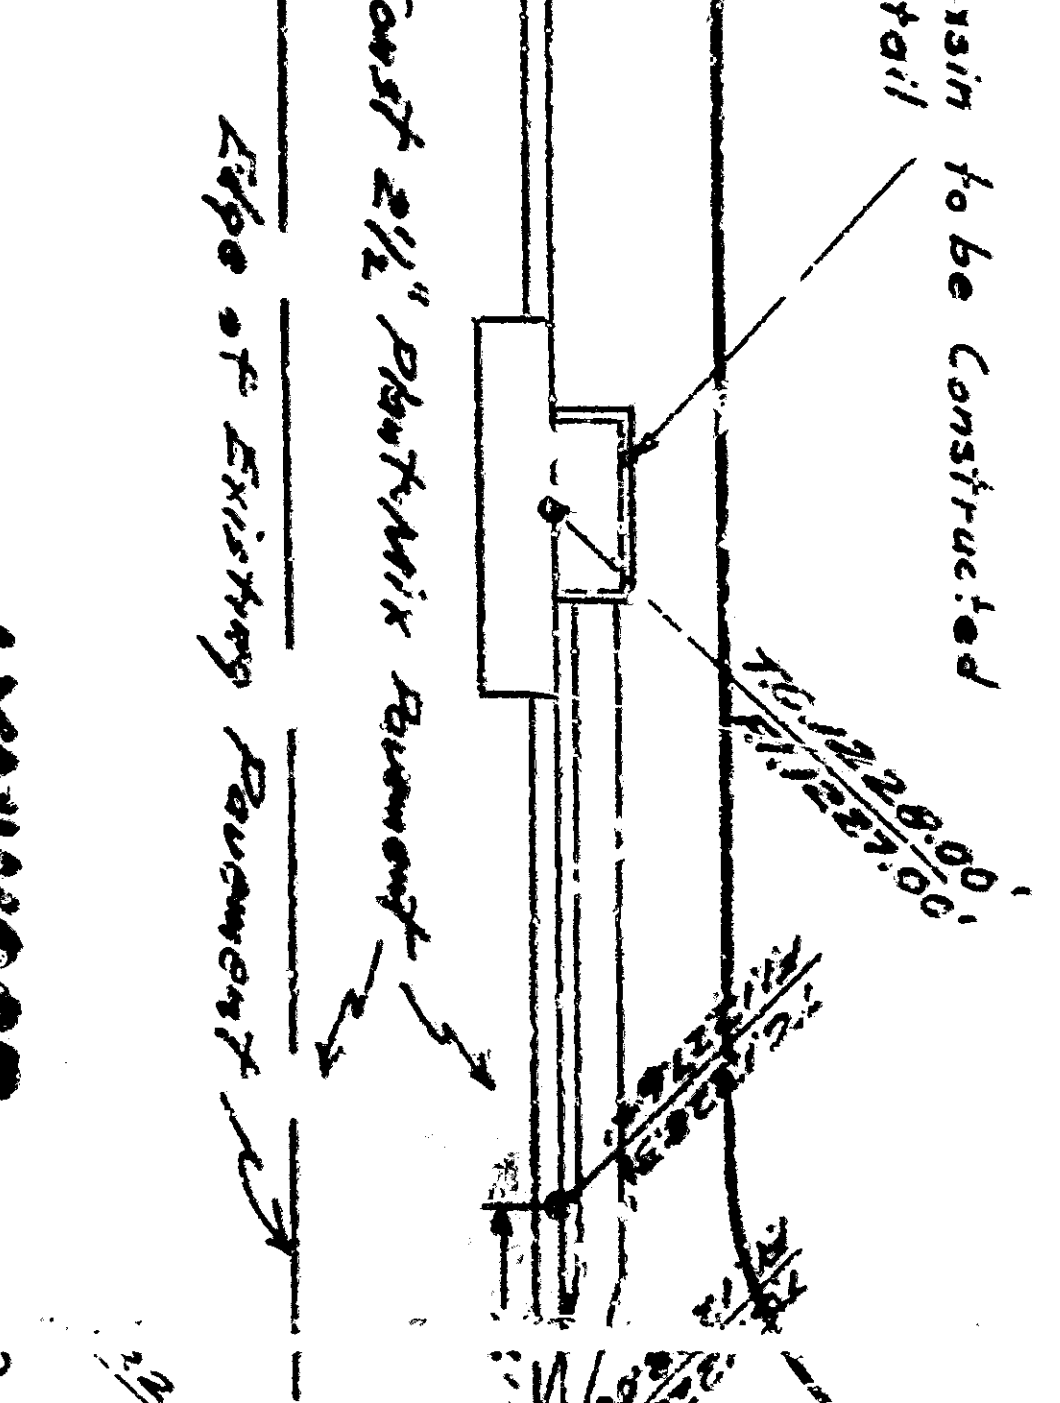

LYNWOOD
Scale - 1/4" = 1'-0"

5th STREET