



Scale:
Horiz 1"=40'
Vert 1"=4'

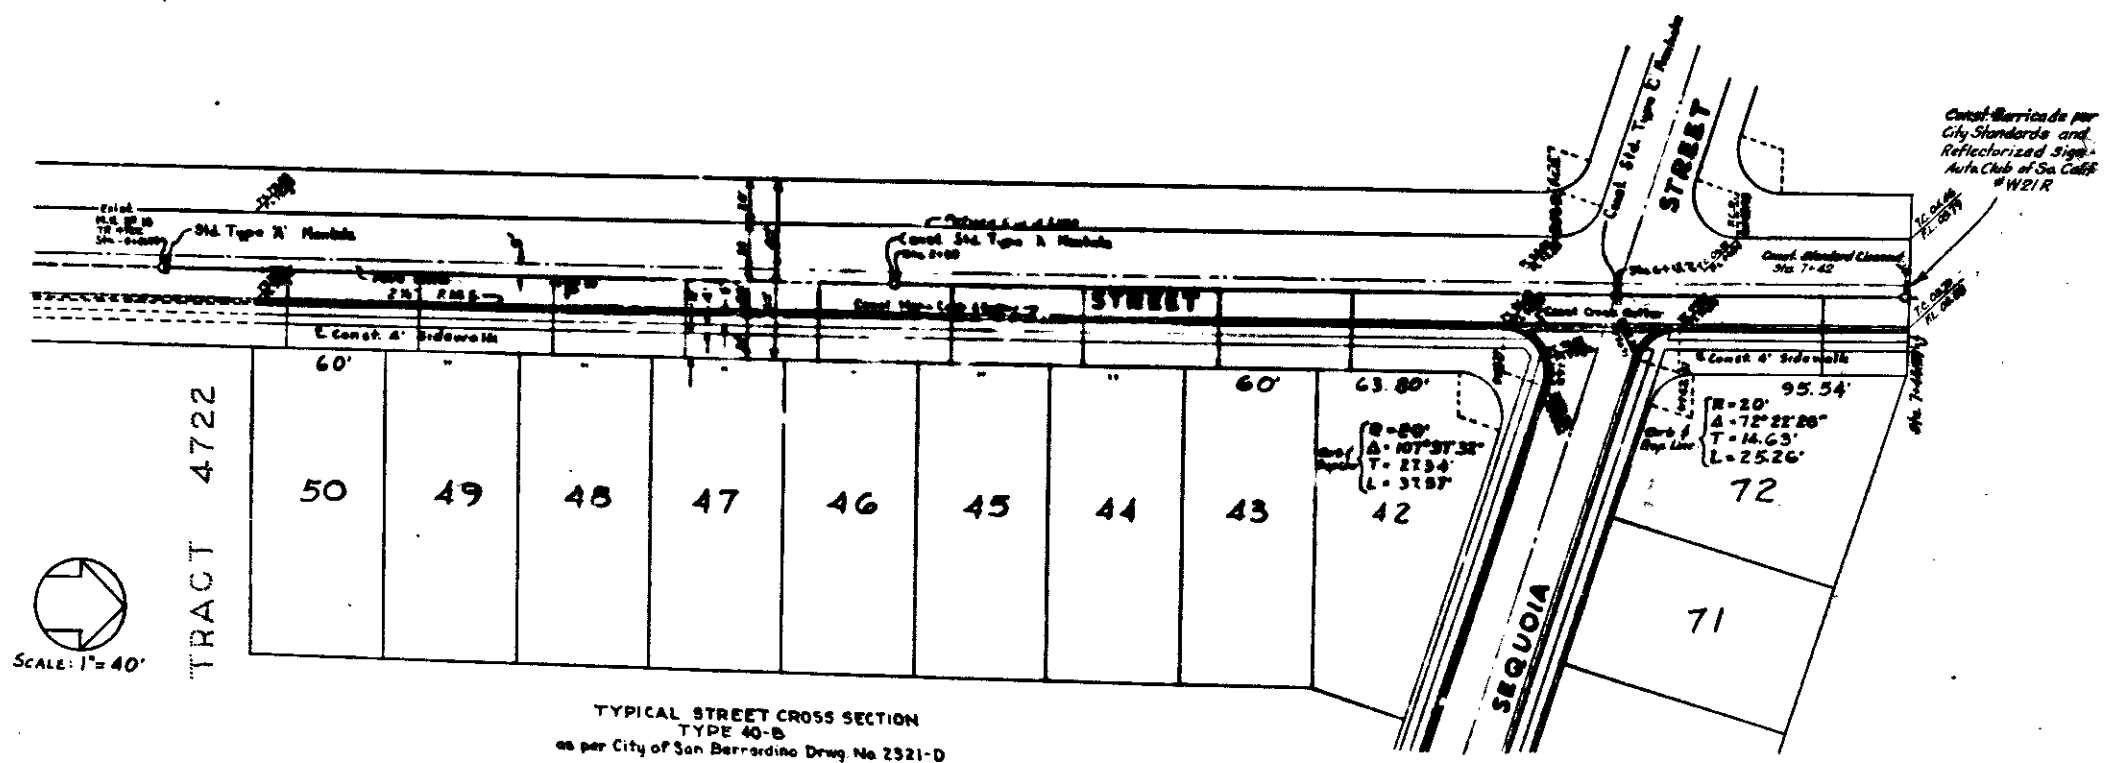


TYPICAL STREET CROSS SECTION
TYPE 40-B
as per City of San Bernardino Drug No. 2321-D

NO.	REVISION	APPROVED DATE
DEPARTMENT OF ENGINEERING CITY OF SAN BERNARDINO IMPROVEMENT PLANS TRACT NO. 5039		

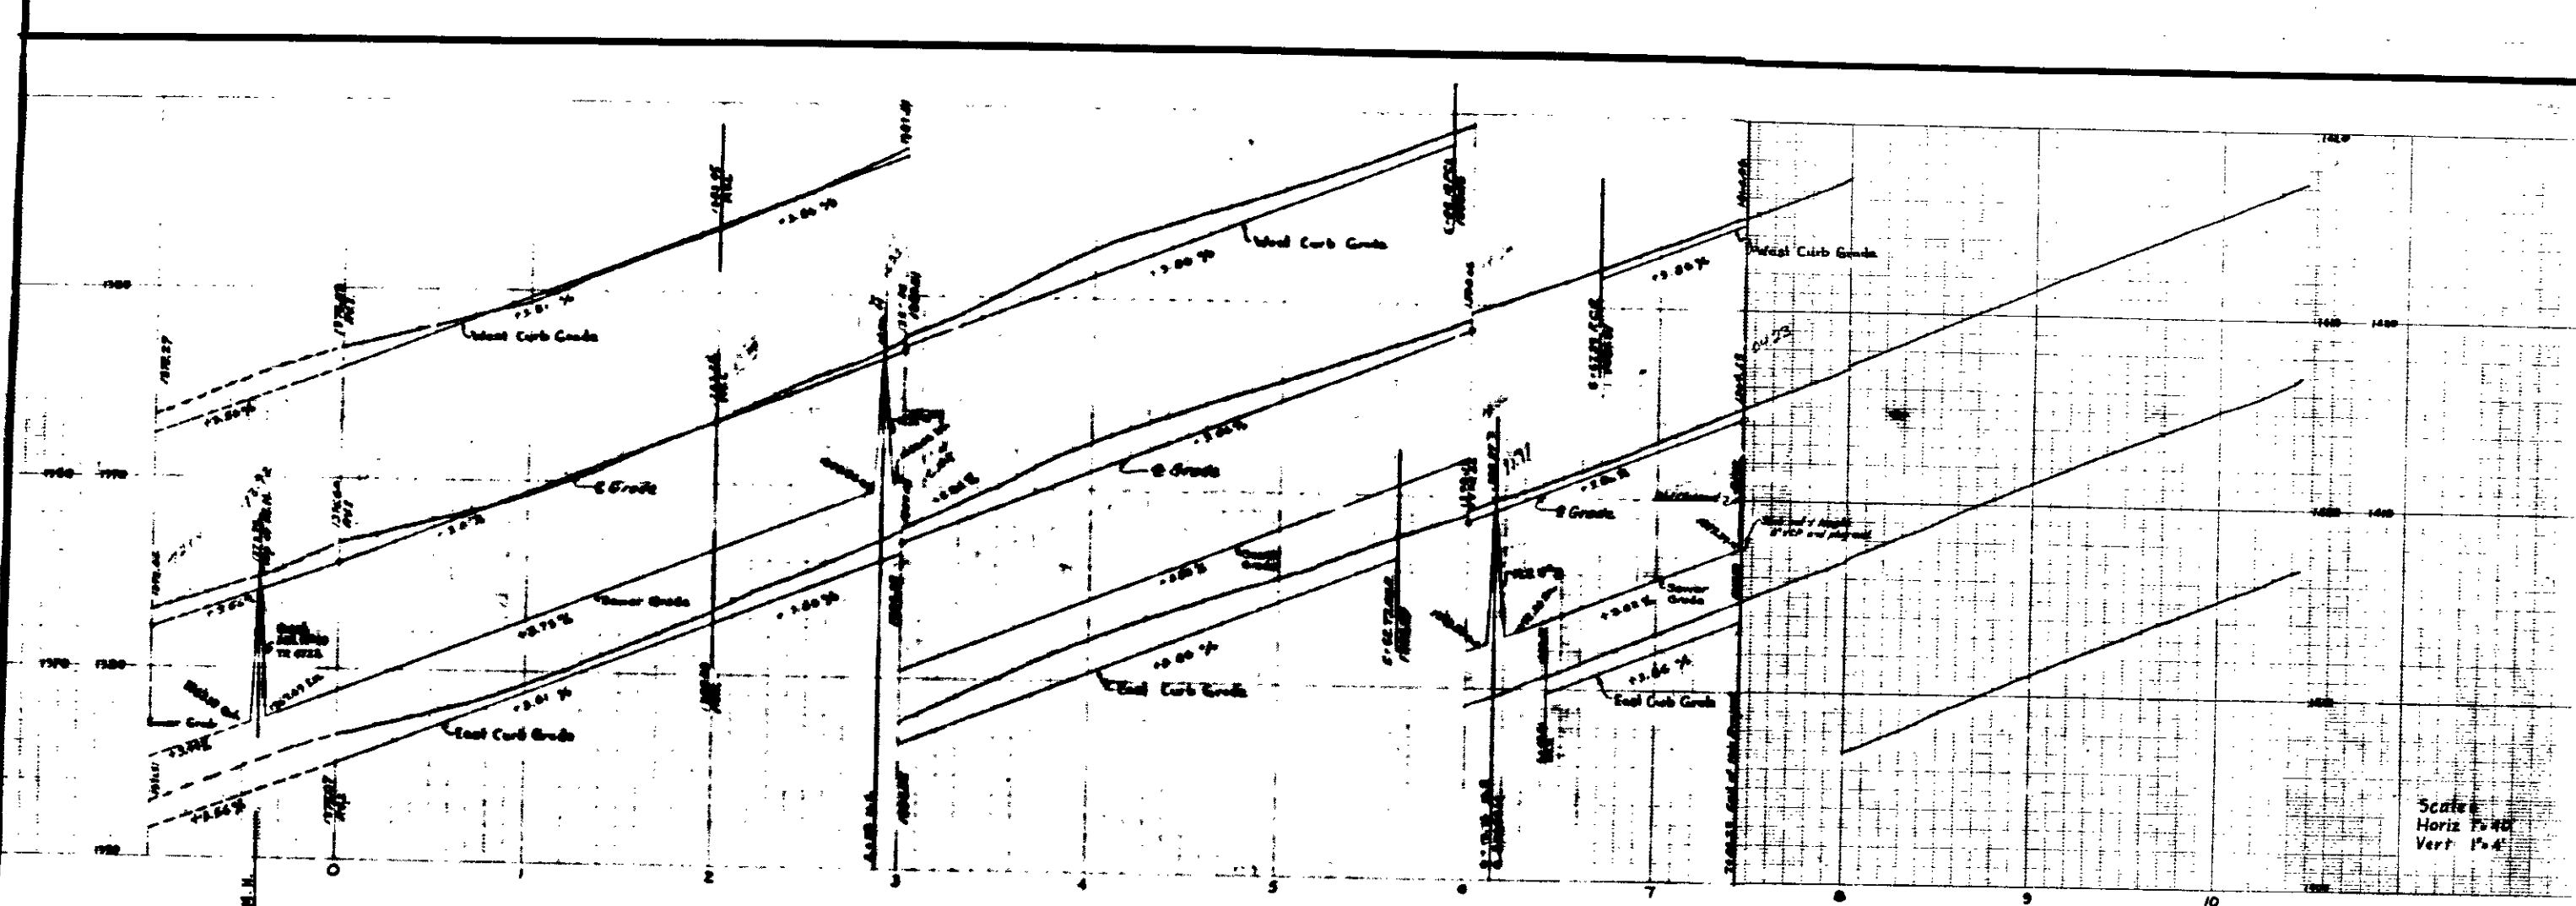

Scale:
Horiz 1"=40'
Vert 1"=4'

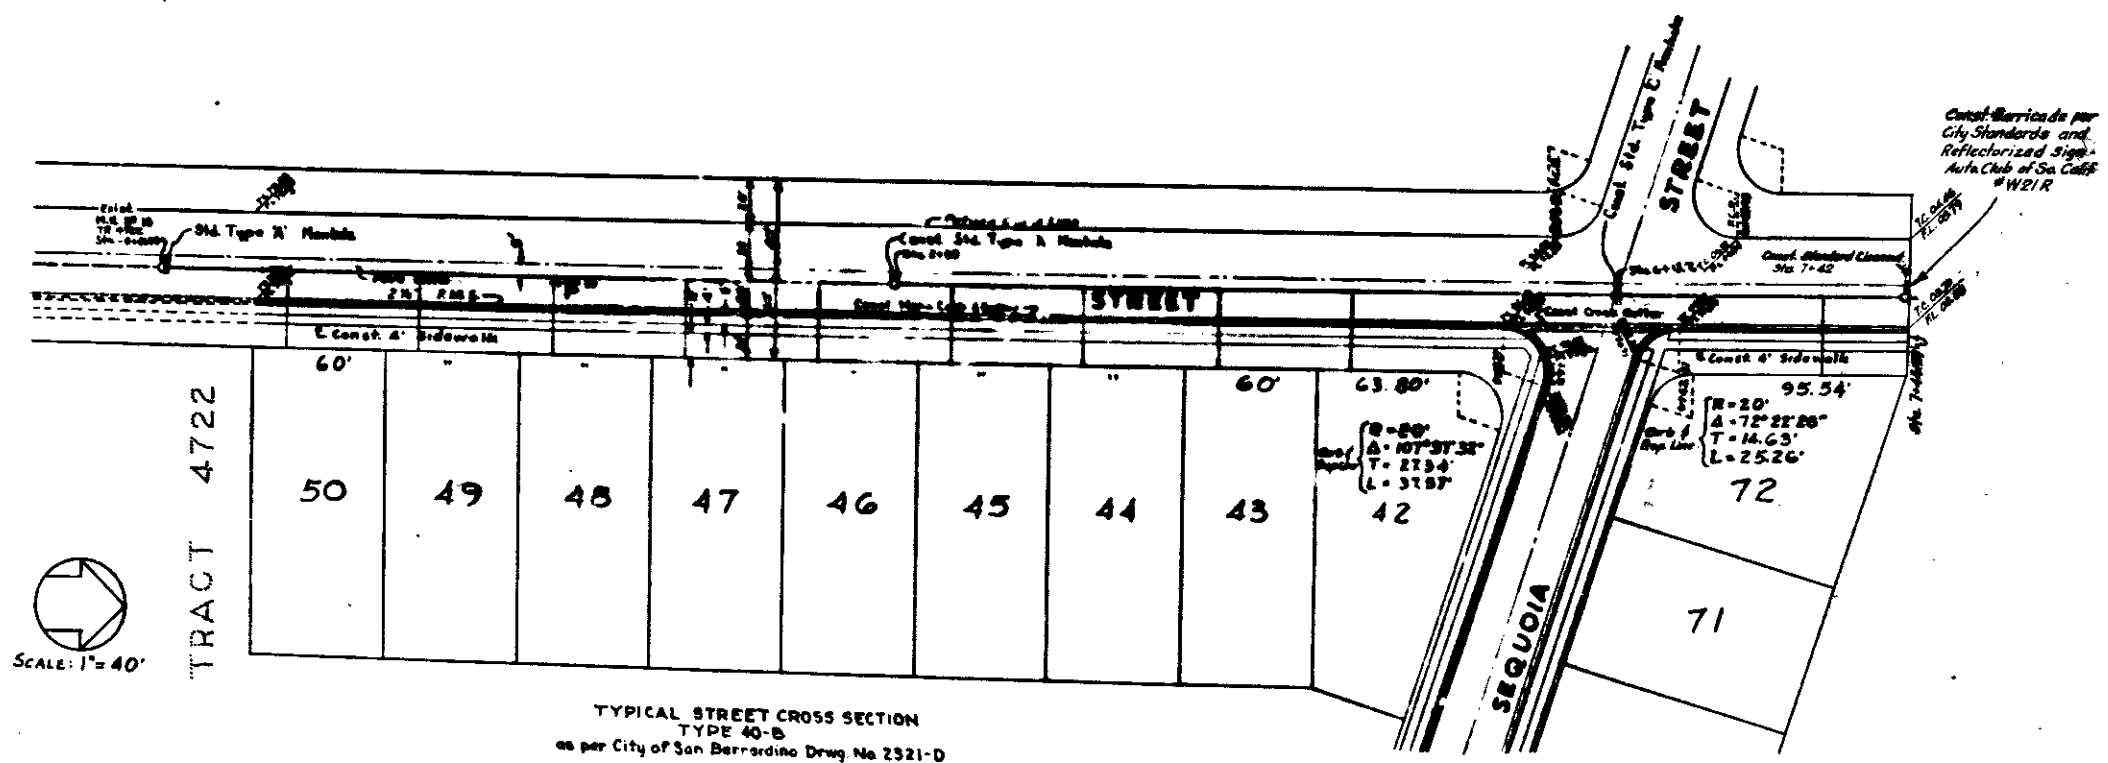

SCALE: 1"=40'

TRACT 4722

TYPICAL STREET CROSS SECTION
TYPE 40-B
as per City of San Bernardino Drug No. 2321-D

NO.	REVISION	APPROVED DATE
DEPARTMENT OF ENGINEERING CITY OF SAN BERNARDINO IMPROVEMENT PLANS TRACT NO. 5039		