



PLAN NO. 1961  
FIFTH STREET WIDEN  
FROM 'H' STREET TO 'E' ST.  
Sheet No. 3 of 5

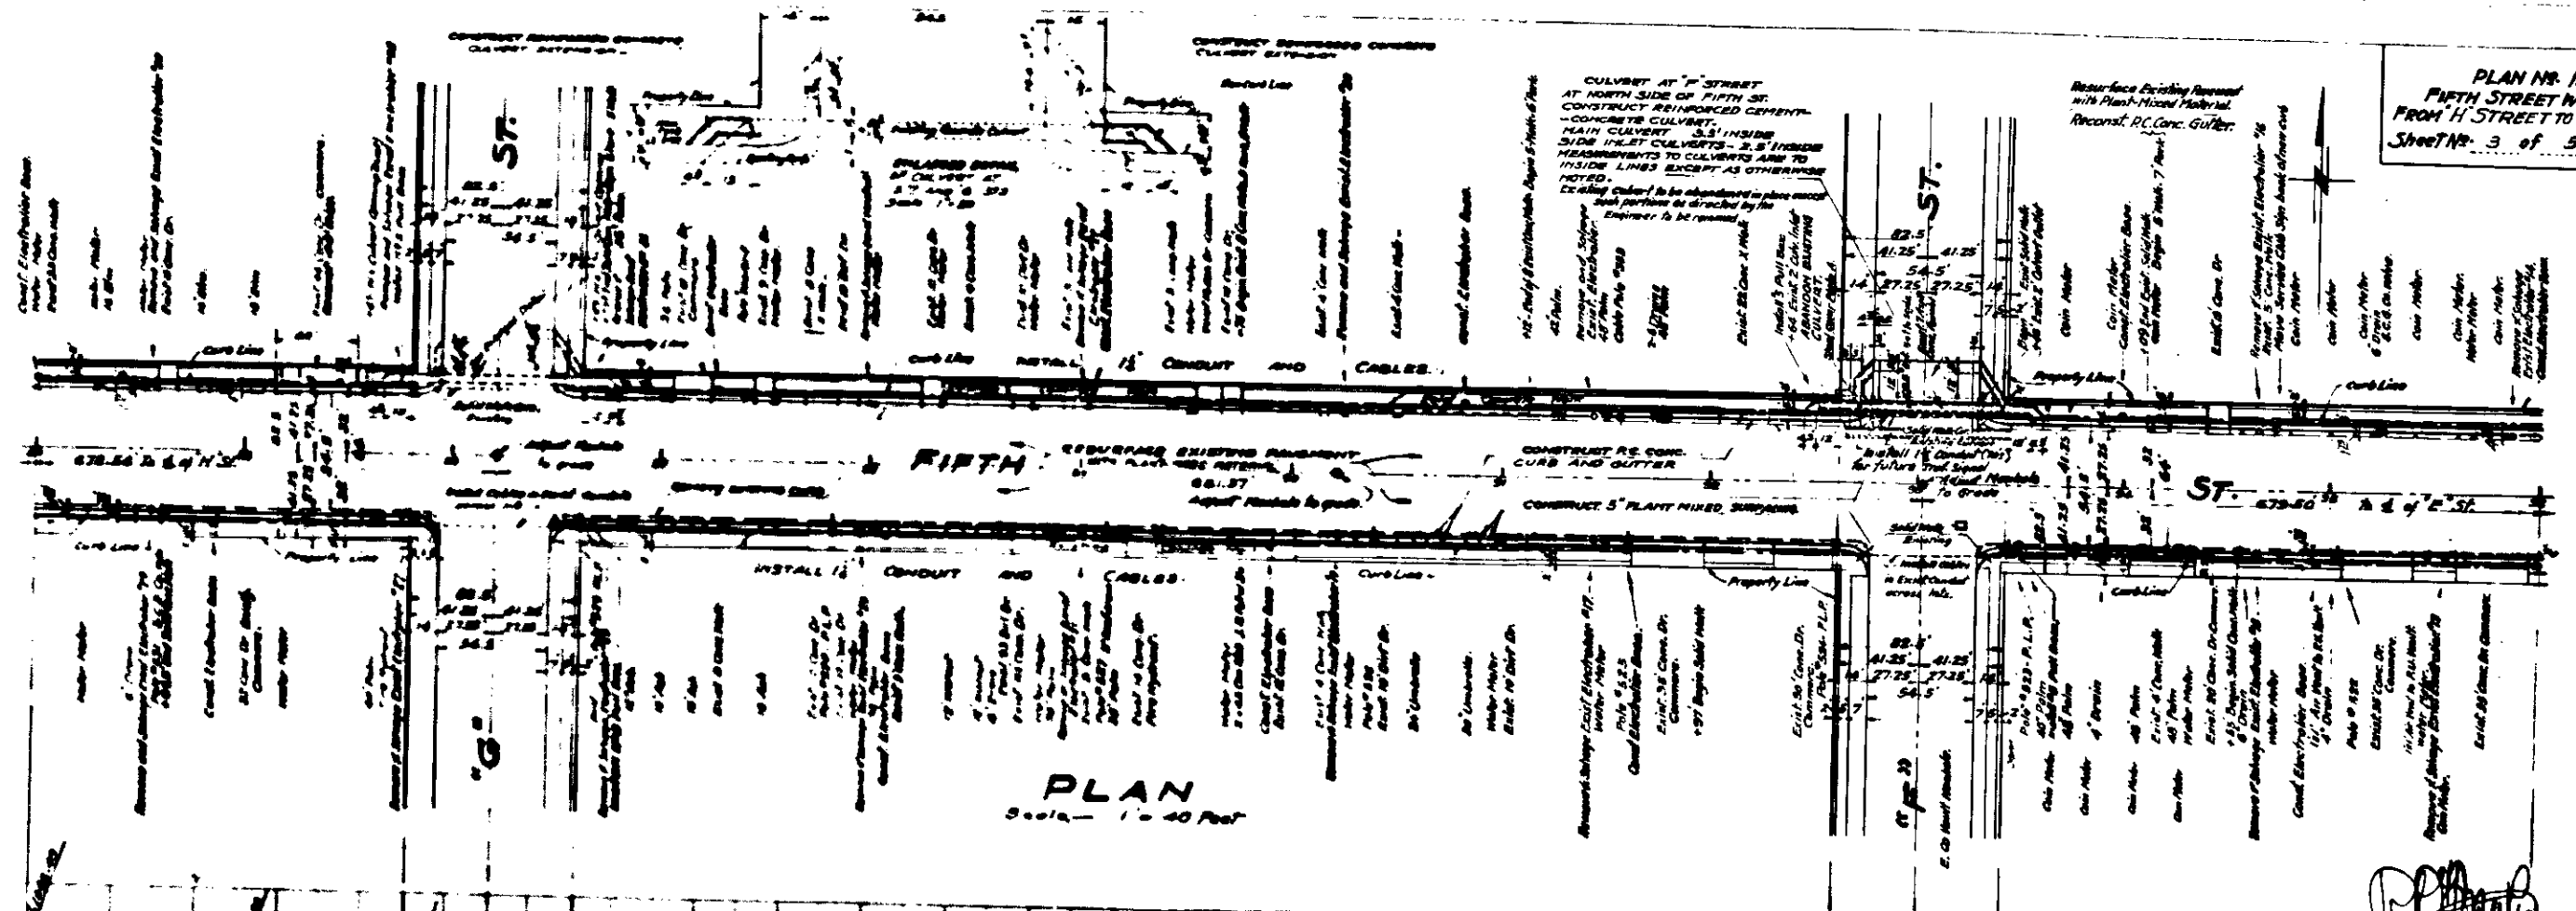

PLAN  
Scale - 1" = 40' Feet

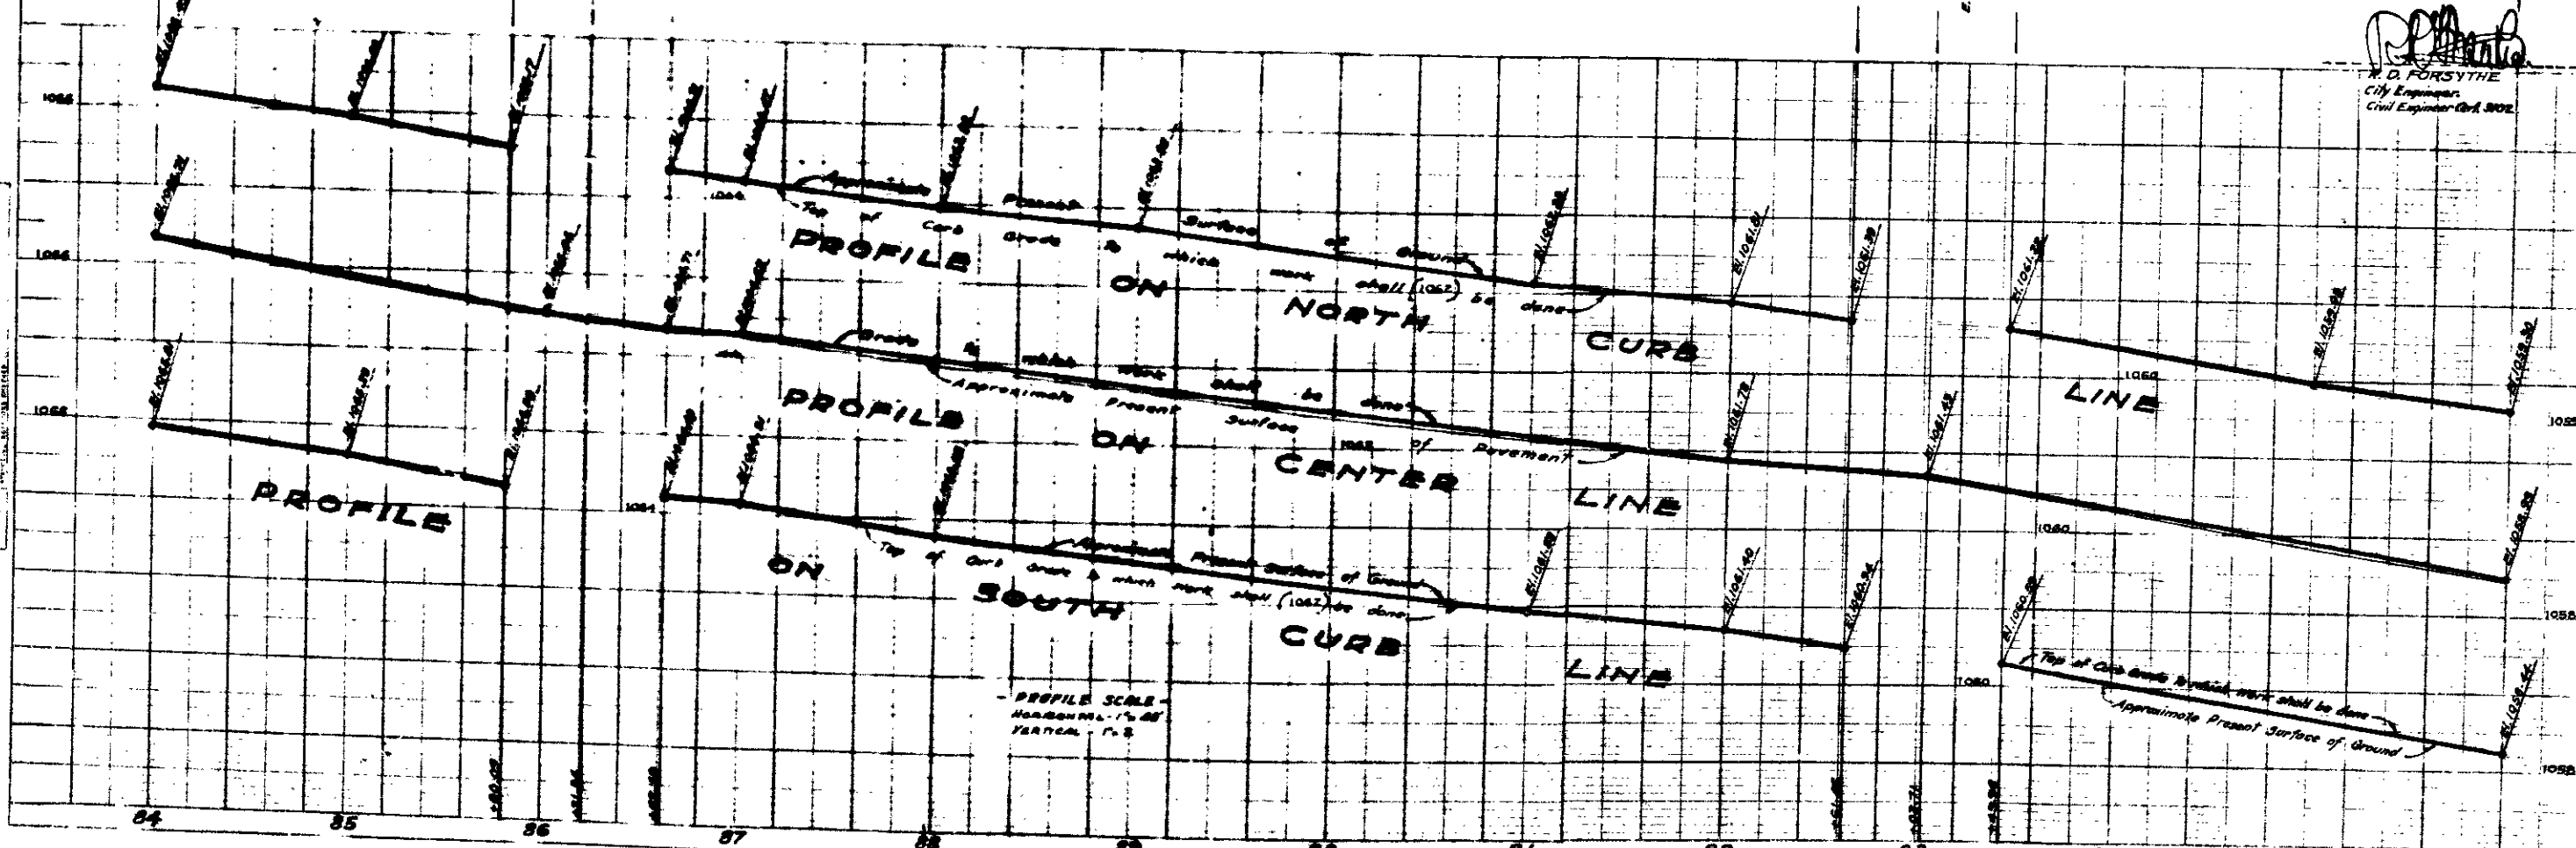

R. D. FORSYTHE  
City Engineer  
Civil Engineer (No. 502)

PROJECT: FIFTH STREET WIDEN FROM 'H' STREET TO 'E' ST.  
SHEET NO. 3 OF 5