



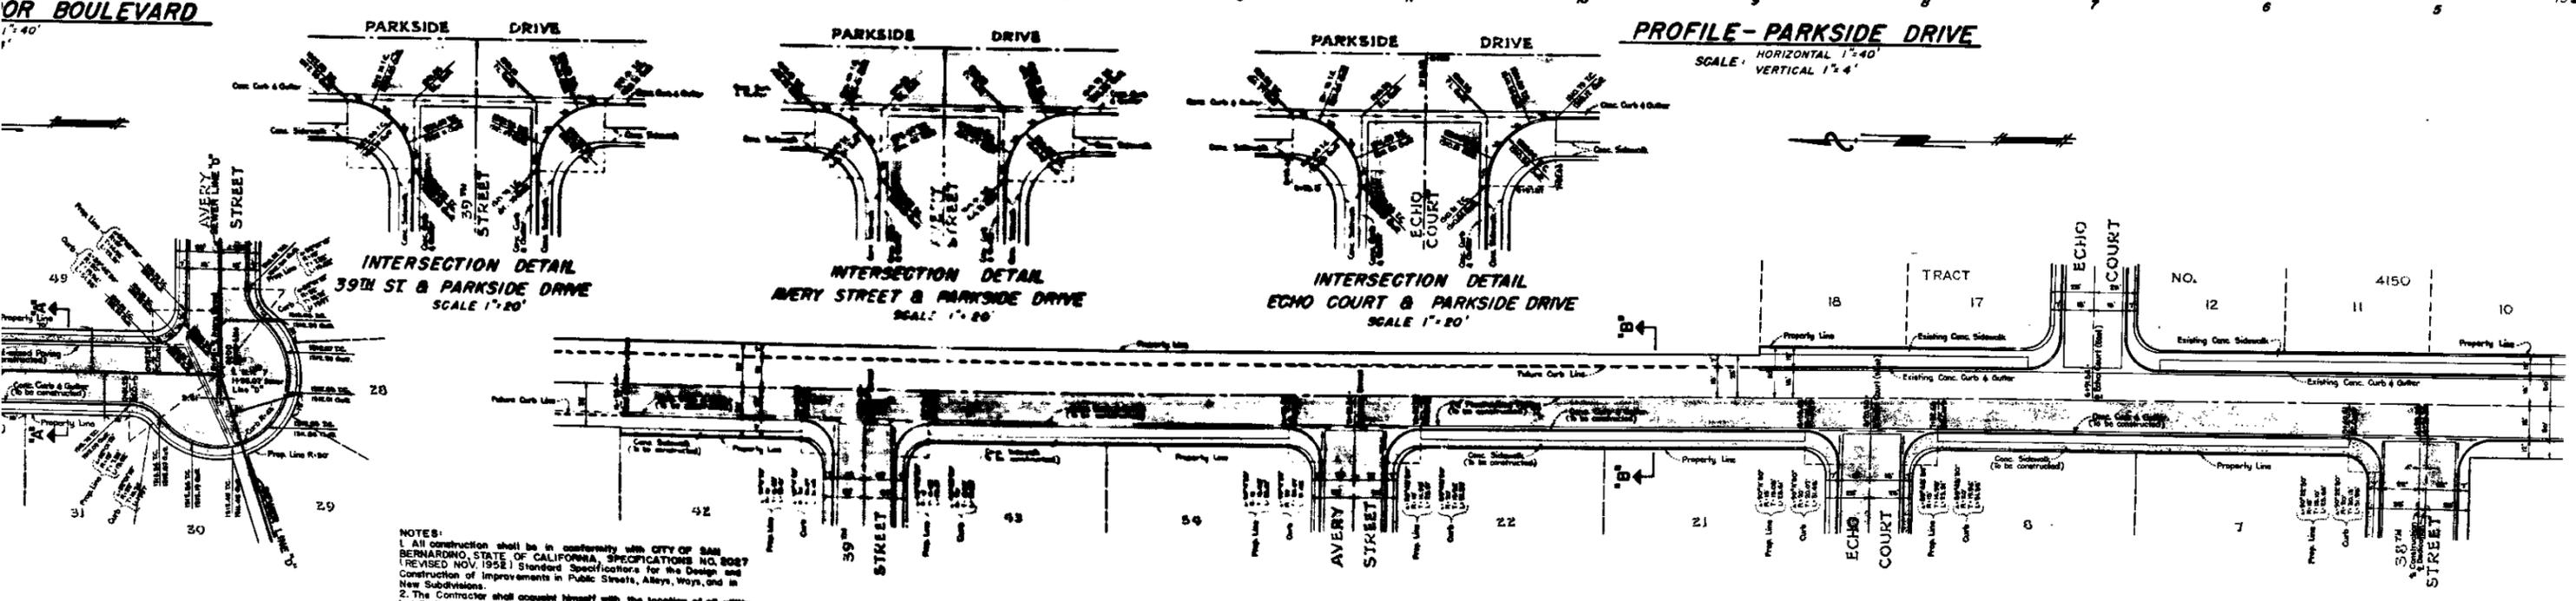

B.M. "A" in Front of Hydrant at S.W. Cor. 37th & Parkside ELEV. +1301.92 Per. S.B.

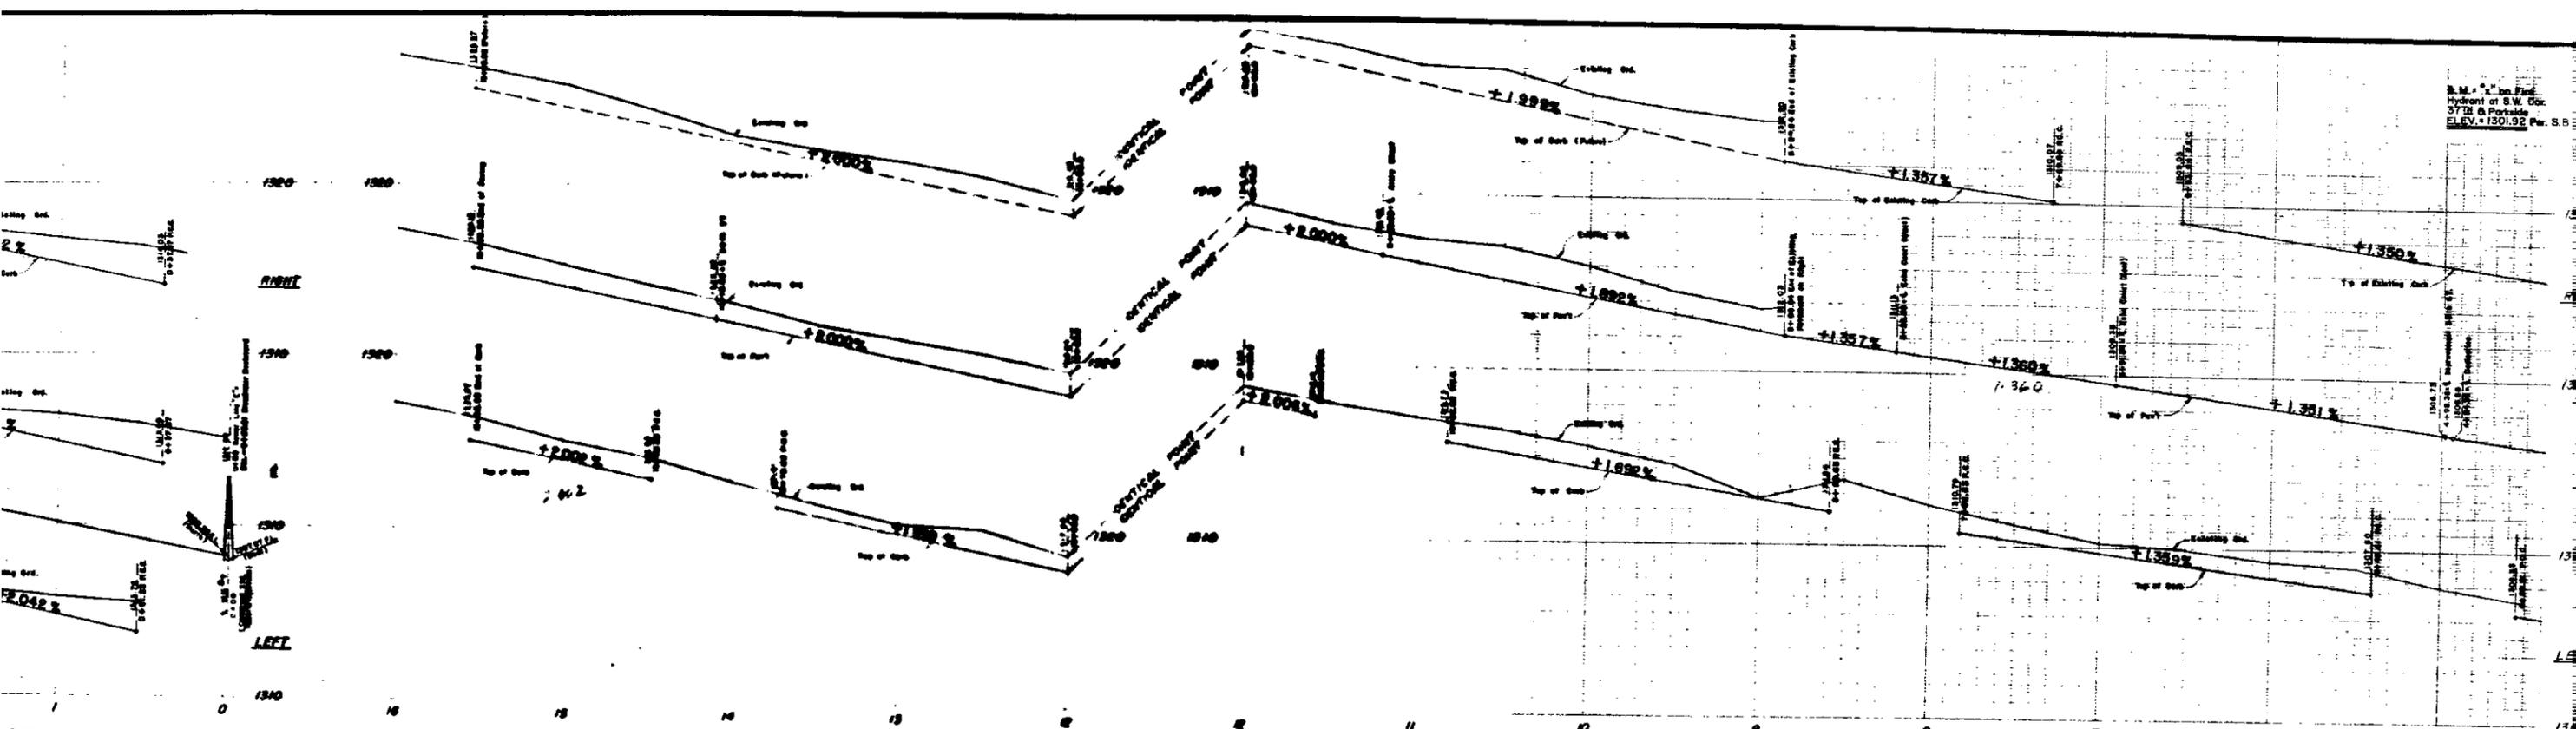

NOTES:  
 1. All construction shall be in conformity with CITY OF SAN BERNARDINO, STATE OF CALIFORNIA, SPECIFICATIONS NO. 8027 (REVISED NOV. 1952) Standard Specifications for the Design and Construction of Improvements in Public Streets, Alleys, Ways, and in New Subdivisions.  
 2. The Contractor shall acquaint himself with the location of all utility installations and other improvements within the contract area and take the necessary precautions required to avoid damage to such utilities and other improvements.  
 3. Prior to construction the Contractor shall uncover the end of the existing 8" V.C.P. sewer main to which this installation is to be joined and verify its location and elevation. After such verification, the gradient of sewer line A between the Existing Manhole and Manhole #1 may be adjusted so as to provide an approved connection. The balance of the construction shall be completed as shown herein.

**PLAN - PARKSIDE DRIVE**  
 SCALE 1"=40'

**PROFILE - PARKSIDE DRIVE**  
 SCALE: HORIZONTAL 1"=40'  
 VERTICAL 1"=4'

DEPARTMENT OF ENGINEERING  
 CITY OF SAN BERNARDINO  
**TRACT NO. 3619**  
 IMPROVEMENT PLAN & PROFILES