

INDEX OF SHEETS

- 1 This Sheet
- 2 Typical Cross-section of Improvement
- 37 Plan of Profile
- 8 Miscellaneous Details
- 9 Curb and Gutter Specifications and Proposed Curb Details
- 10 Standard Structures



STATE OF CALIFORNIA
DEPARTMENT OF PUBLIC WORKS
DIVISION OF HIGHWAYS

PLAN AND PROFILE OF
STATE HIGHWAY

In the City of San Bernardino, between Waterman Avenue and East City Limit

Scales: Plan: 1 in. = 50 Ft.
 Profile: Hor: 1 in. = 50 Ft. Vert: 1 in. = 5 Ft.

Using the official plans of a portion of the route for the State Highway authorized by the California Highway Commission January 25, 1949

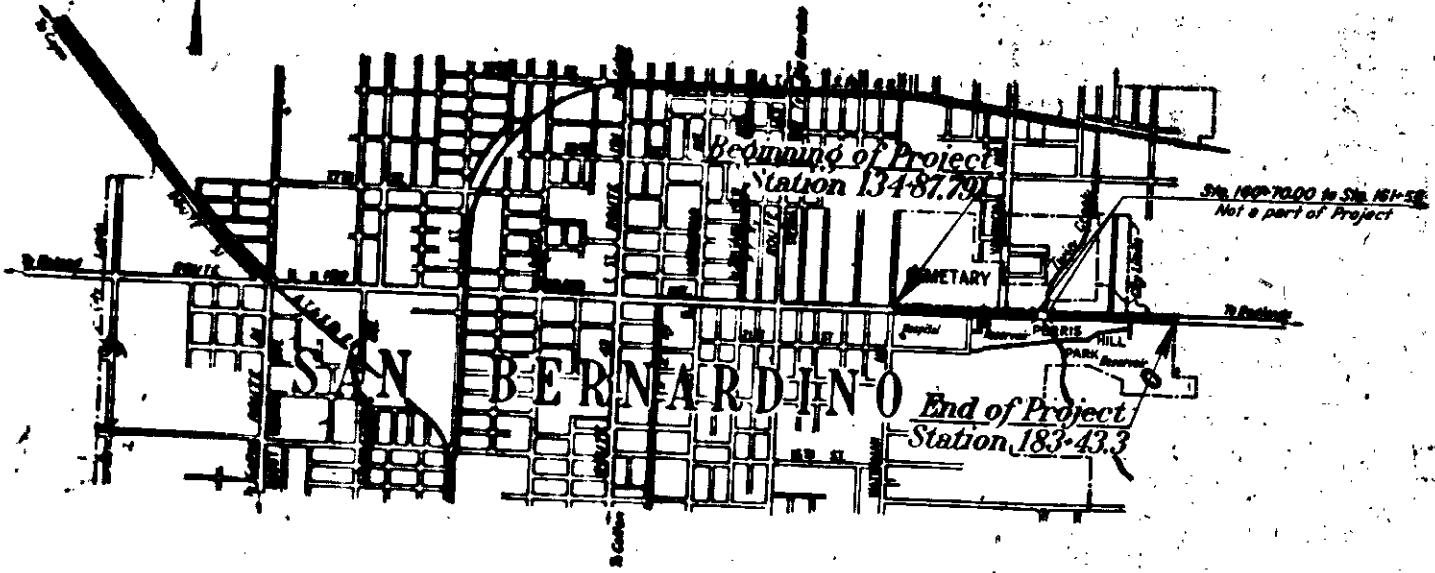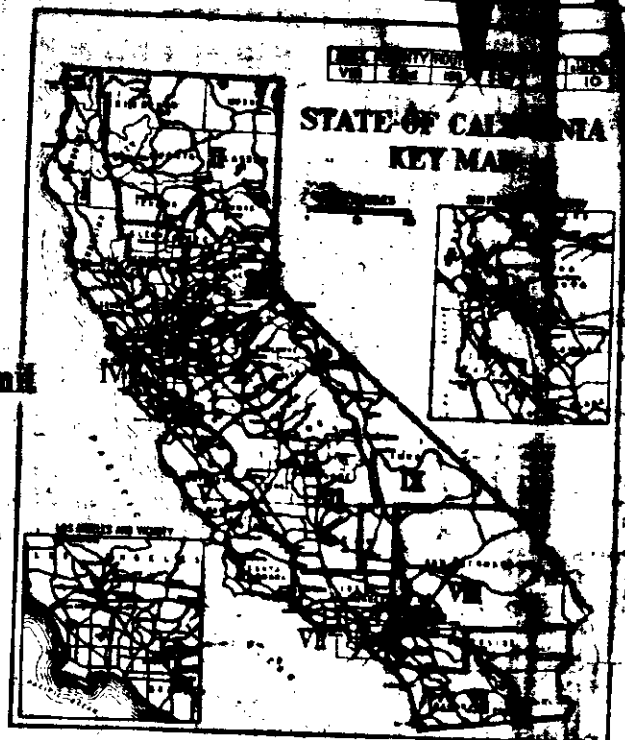

CONVENTIONAL SIGNS

County	-----	Bank or Retaining Wall	-----
City or Town Limits	-----	Levee	-----
Township	-----	Culverts	-----
Section	-----	Drop Inlet	-----
Grant Line	-----	Trolley Pole	-----
Fence	-----	Power Pole	-----
Guard Rail	-----	Power Tower	-----
Unfenced Property	-----	Telegraph or Telephone Pole	-----
Right of Way Line	-----		
Base of Survey Line	-----		
Traveled Way	-----		
Railway Tracks	-----	Marsh	-----

- SCALE -

Net Length of Project 4770.51 feet - 0.904 miles

May 22, 1950
 C. G. ...
 District Engineer
 As recommended by
 J. H. ...
 State Highway Engineer
 Approved May 22, 1950
 State Highway Engineer
 C. H. PIRCELL
 Director of Public Works

INDEX OF SHEETS

- 1 This Sheet
- 2 Typical Cross-section of Improvement
- 37 Plan of Profile
- 8 Miscellaneous Details
- 9 Curb and Gutter Specifications and Proposed Curb Details
- 10 Standard Structures



STATE OF CALIFORNIA
DEPARTMENT OF PUBLIC WORKS
DIVISION OF HIGHWAYS

PLAN AND PROFILE OF
STATE HIGHWAY

In the City of San Bernardino, between Waterman Avenue and East City Limit

Scales: Plan: 1 in. = 50 Ft.
 Profile: Hor: 1 in. = 50 Ft. Vert: 1 in. = 5 Ft.

Using the official plans of a portion of the route for the State Highway authorized by the California Highway Commission January 25, 1949

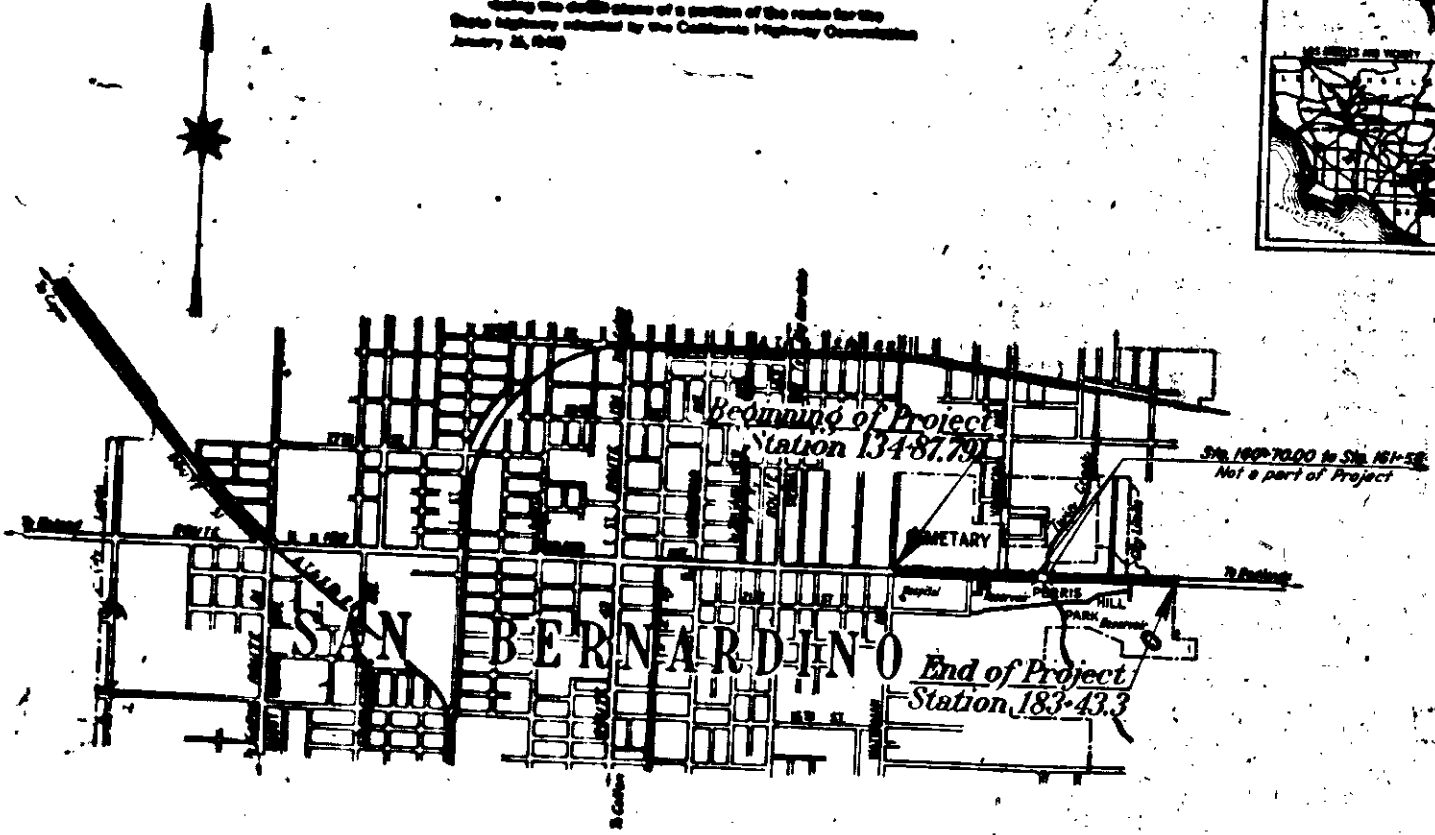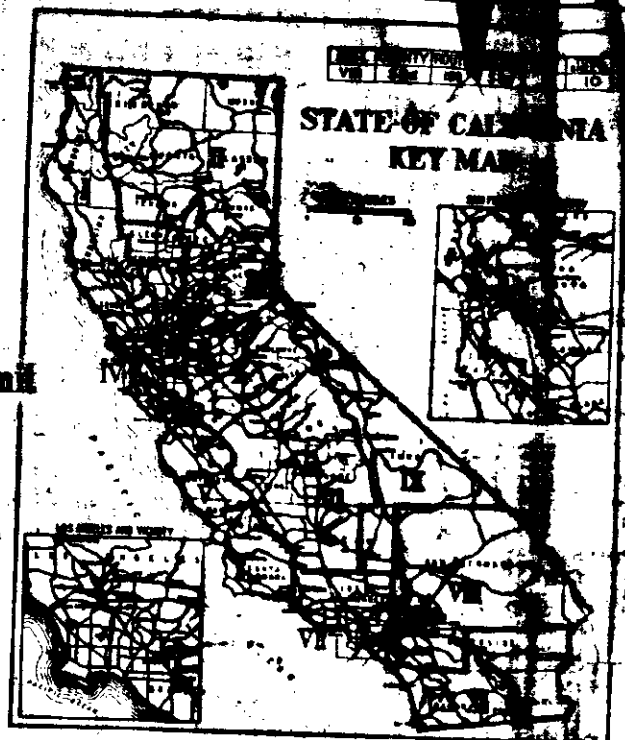

CONVENTIONAL SIGNS

County	City or Town Limits	Township	Section	Grant Line	Fence	Guard Rail	Unfenced Property	Right of Way Line	Base of Survey Line	Traveled Way	Railway Tracks	Bank or Retaining Wall	Levee	Culverts	Drop Inlet	Trolley Pole	Power Pole	Power Tower	Telegraph or Telephone Pole	Marsh
--------	---------------------	----------	---------	------------	-------	------------	-------------------	-------------------	---------------------	--------------	----------------	------------------------	-------	----------	------------	--------------	------------	-------------	-----------------------------	-------

Net Length of Project 4770.51 feet - 0.904 miles

May 22, 1950
 C. G. ...
 District Engineer
 As per Recommendation
 J. H. ...
 State Highway Engineer
 May 22, 1950
 C. H. PIRCELL
 Director of Public Works