




DIST. NO.	STATE	FEDERAL PROJECT NO.	SECTION	SHEET NO.	TOTAL SHEETS
CALIF.			VII SBd. 190 SBd.		

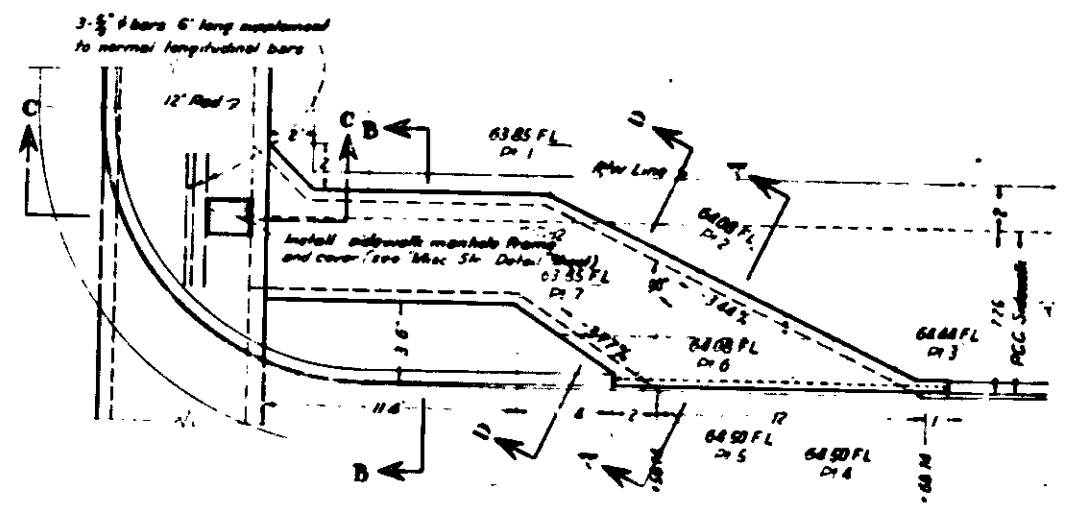


PLAN OF INLET ON SOUTH SIDE OF HIGHLAND AVE.
Scale 1/2"=1'

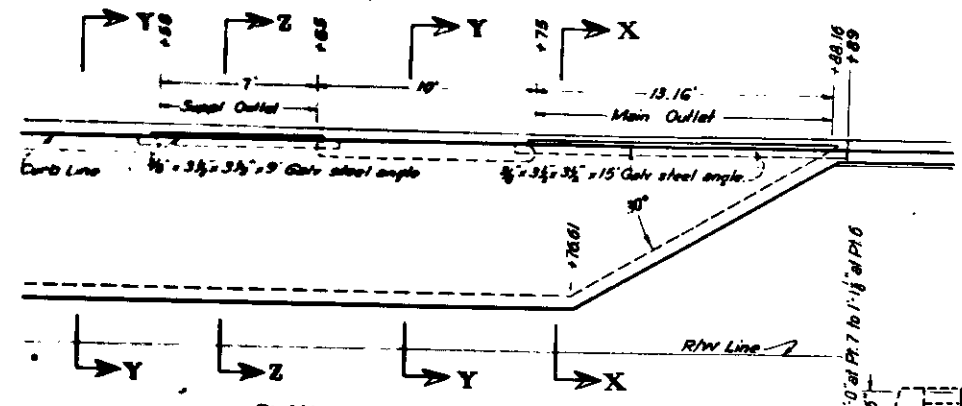


PLAN OF OUTLET
Scale 1/2"=1'

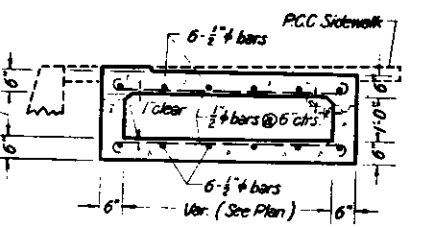


SECTION D-D
Scale 1/2"=1'

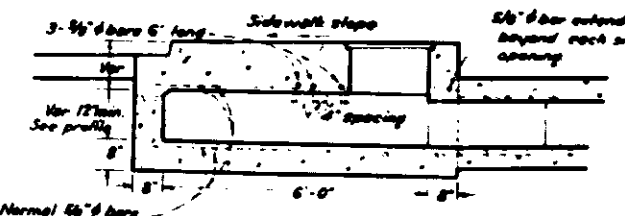


SECTION C-C
Scale 1/2"=1'

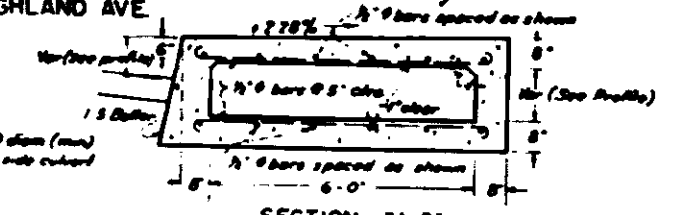


SECTION Y-Y
Scale 1/2"=1'

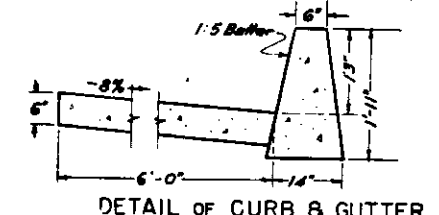


DETAIL OF CURB & GUTTER
ON "1" STREET
Scale 1/2"=1'

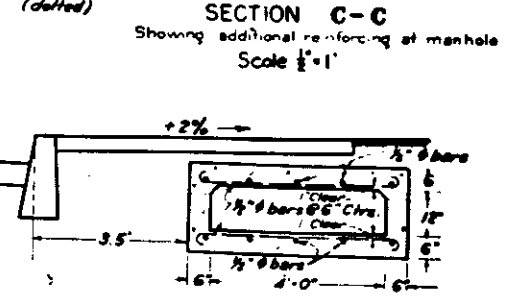


SECTION B-B
Scale 1/2"=1'

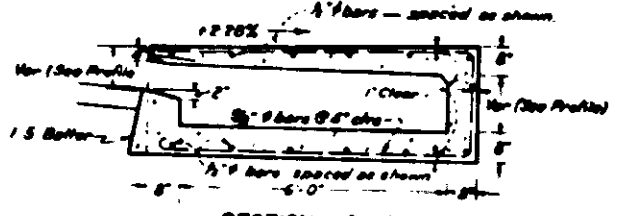


SECTION I-Z
Scale 1/2"=1'

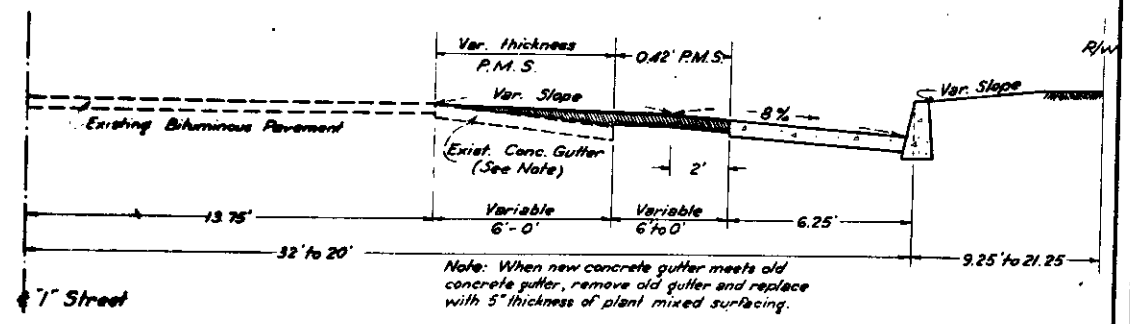


TYPICAL CROSS-SECTION OF "1" ST. WIDENING
Scale 1"=3'

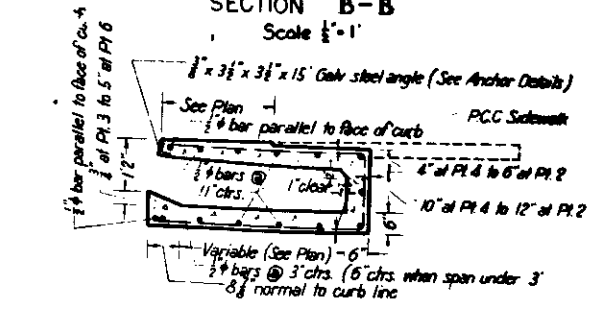

SECTION A-A
Scale 1/2"=1'

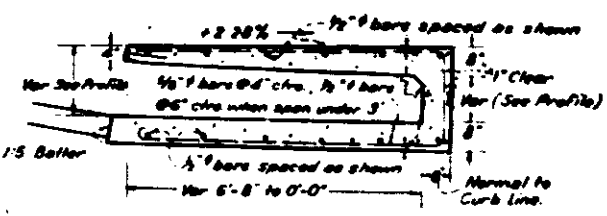


SECTION X-X
Scale 1/2"=1'

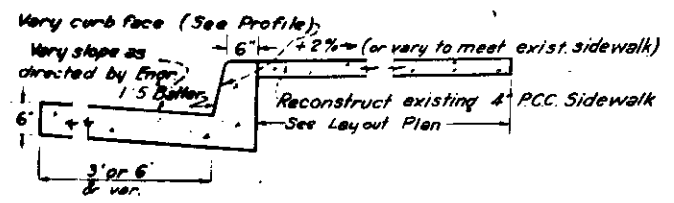


DETAIL OF CURB & GUTTER
& SIDEWALK ON HIGHLAND AVE.
Scale 1/2"=1'

DRAINAGE
STRUCTURE DETAILS
SCALE AS SHOWN AUGUST 1950


Dist.	County	Route	Section	Sheet	Total
Wil	S.Bd.	190	S.Bd.		

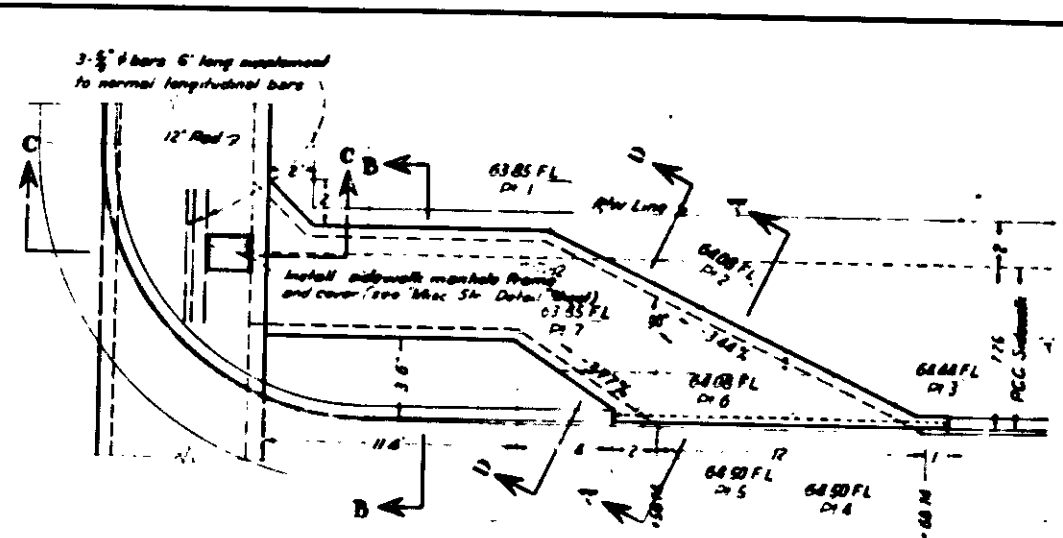


PLAN OF INLET ON SOUTH SIDE OF HIGHLAND AVE. Scale 1/4"=1'

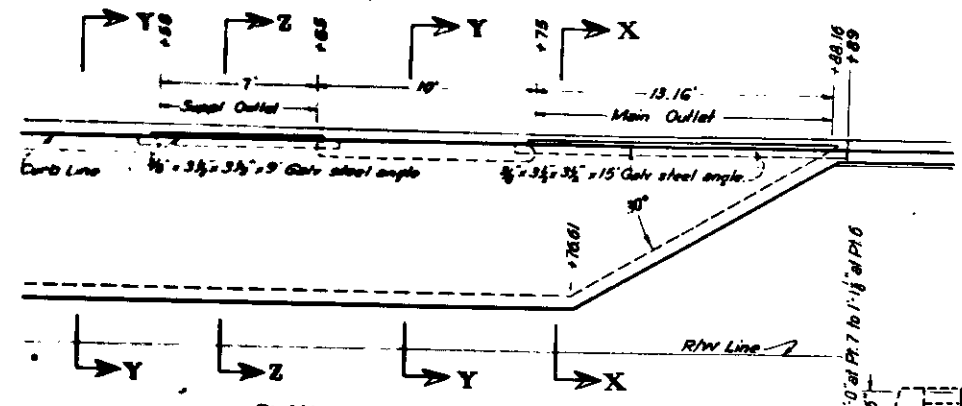


PLAN OF OUTLET Scale 1/4"=1'

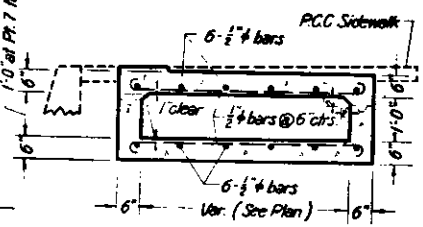


SECTION D-D Scale 1/2"=1'

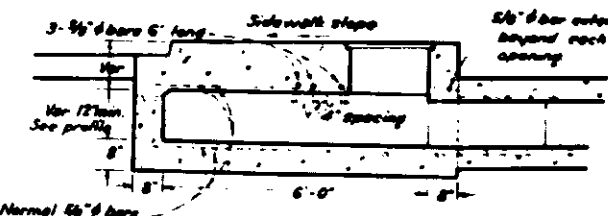


SECTION C-C Showing additional reinforcing at manhole Scale 1/2"=1'

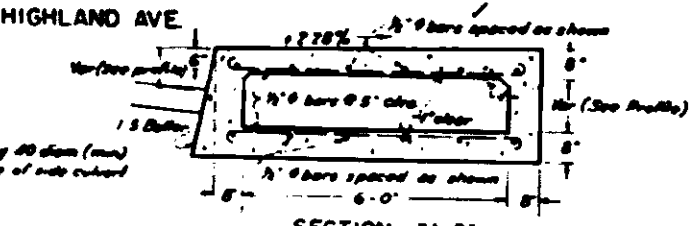


SECTION Y-Y (Sta. 0+4' to Sta. 3+58) (Sta. 0+65 to Sta. 0+75) Scale 1/2"=1'

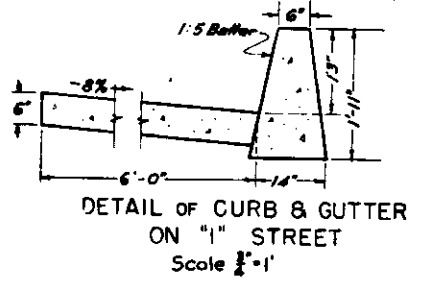


DETAIL OF CURB & GUTTER ON "1" STREET Scale 1/2"=1'

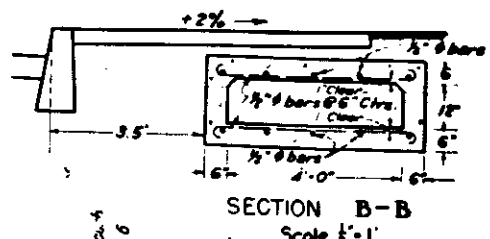


SECTION B-B Scale 1/2"=1'

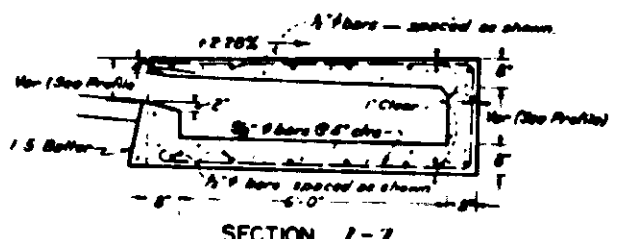


SECTION T-Z (Supplemental, Outlet) Scale 1/2"=1'

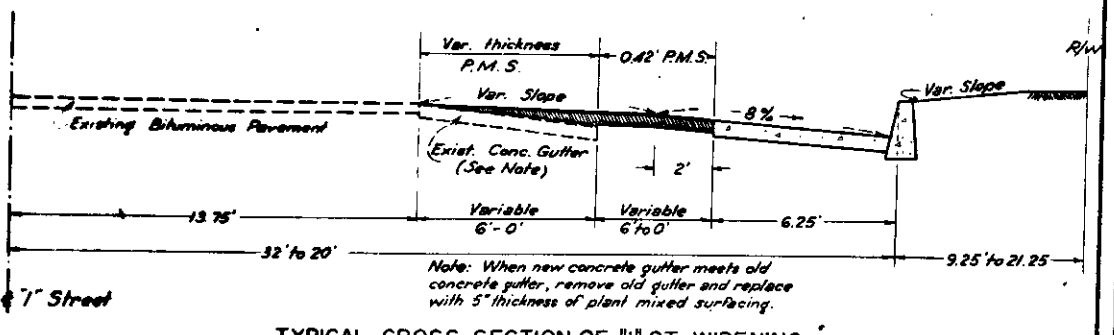


TYPICAL CROSS-SECTION OF "1" ST. WIDENING Scale 1"=3'

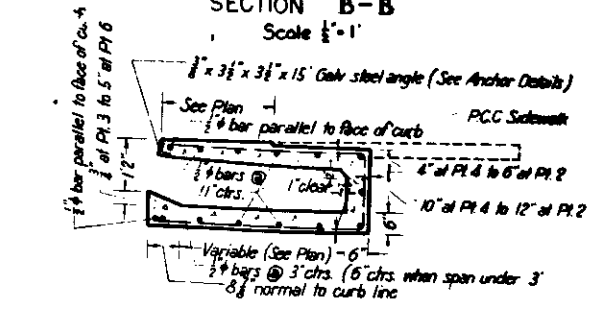

SECTION A-A Scale 1/2"=1'

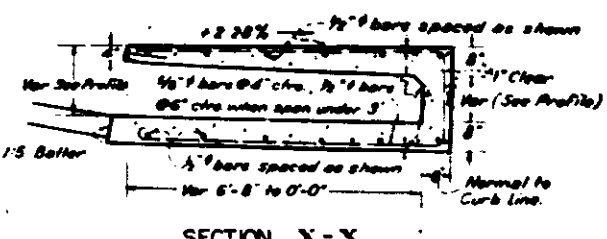

SECTION X-X (Main Outlet) Scale 1/2"=1'

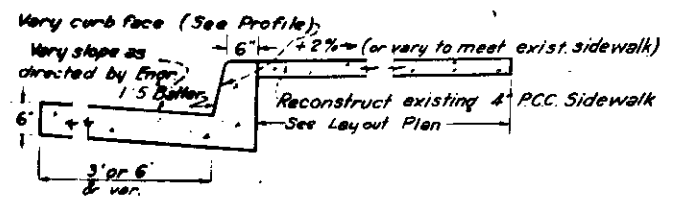

DETAIL OF CURB & GUTTER & SIDEWALK ON HIGHLAND AVE. Scale 1/4"=1'

DRAINAGE STRUCTURE DETAILS

SCALE AS SHOWN AUGUST 1950