


- PLAN -
Scale 1" = 40'

- NOT TO BE IMPROVED UNDER THIS CONTRACT -

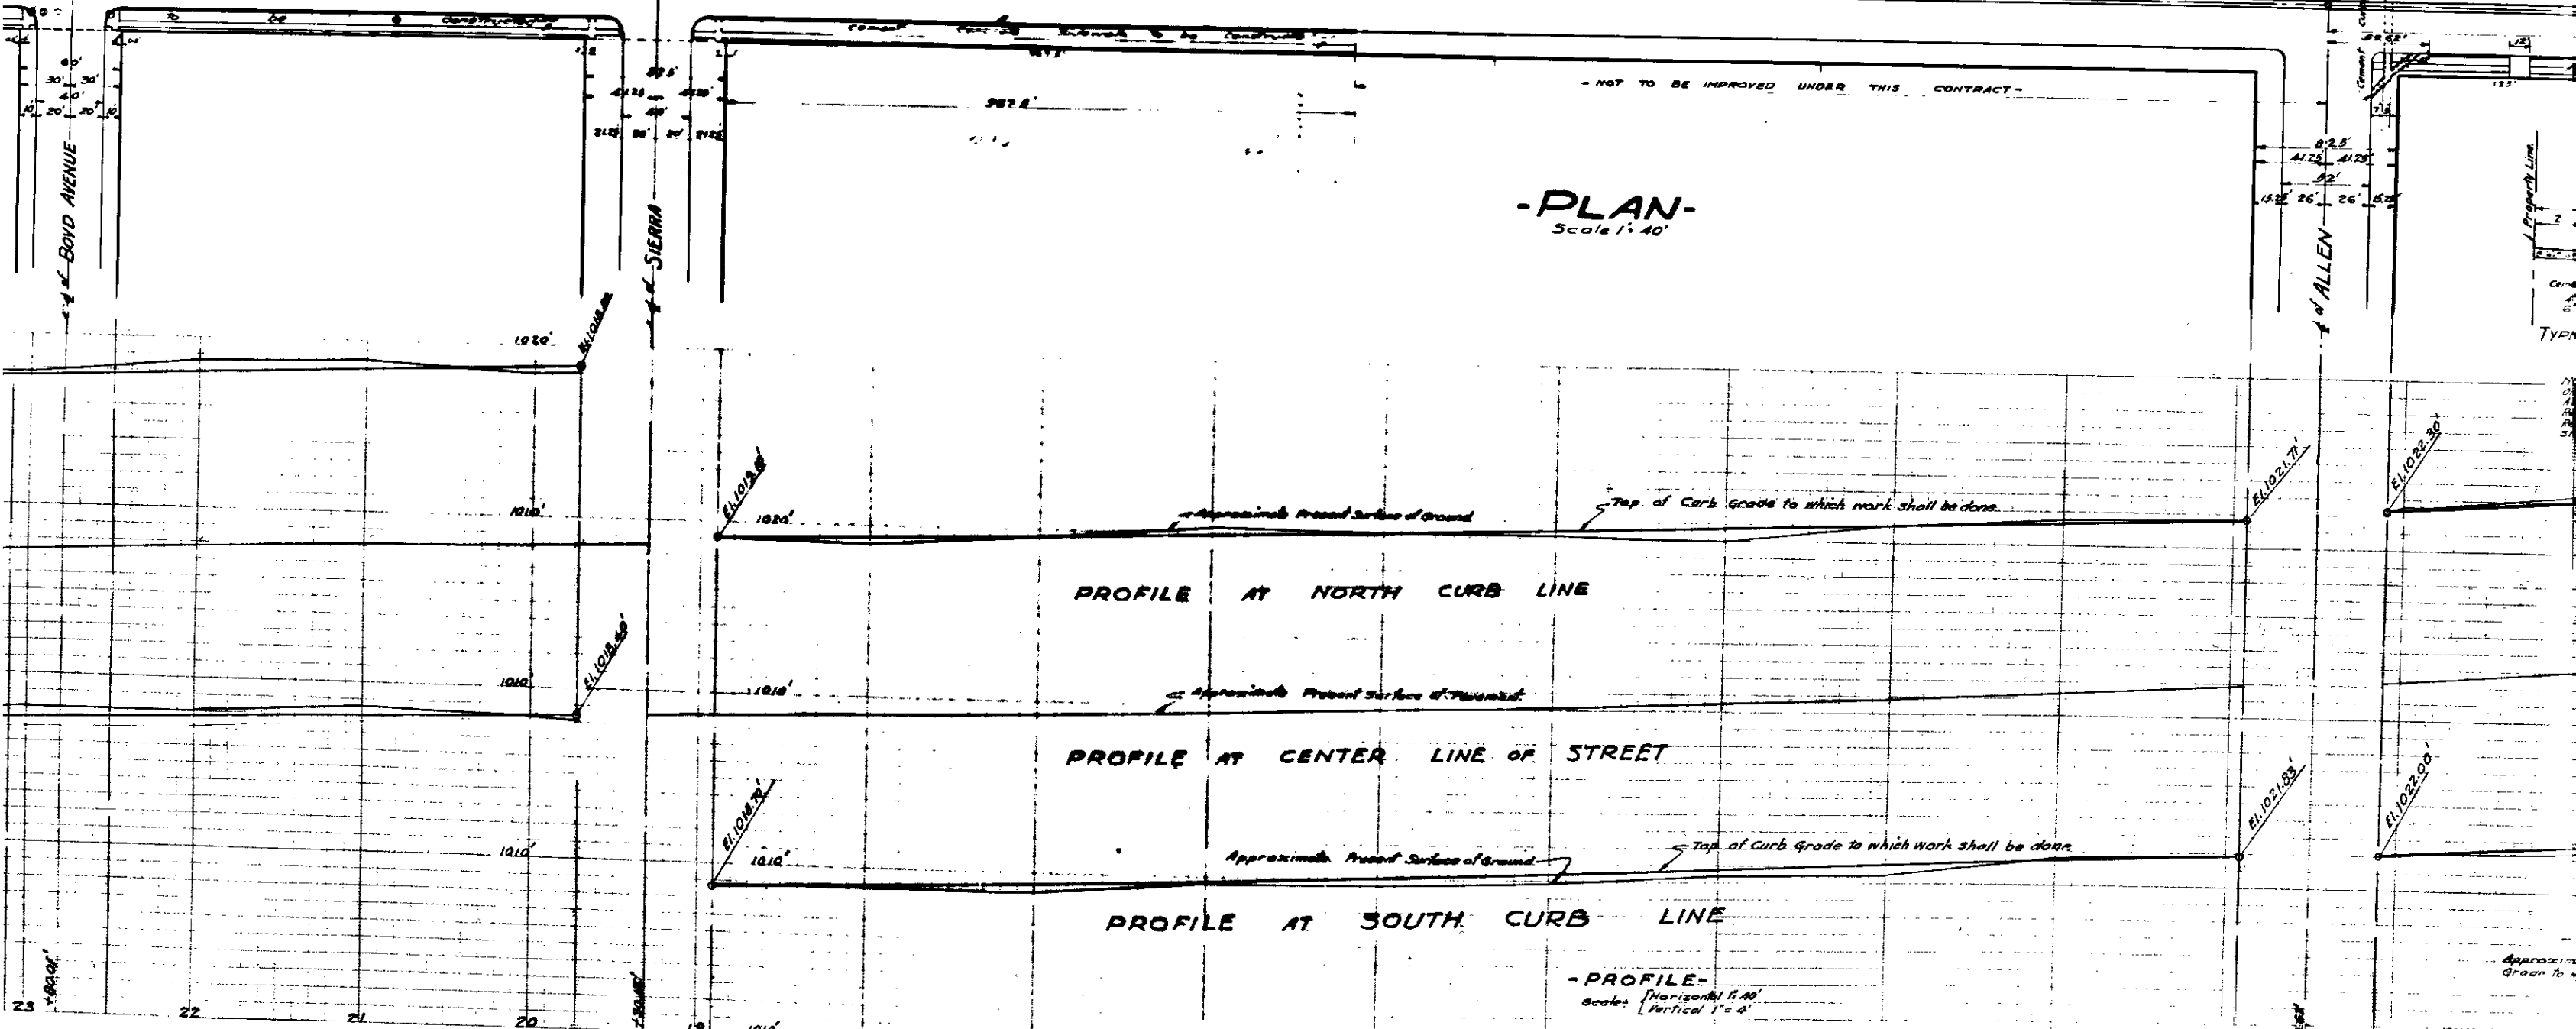

- PROFILE -
Horizontal 1" = 40'
Vertical 1" = 4'

23 22 21 20 19 1010'

Approximate
Grade to