

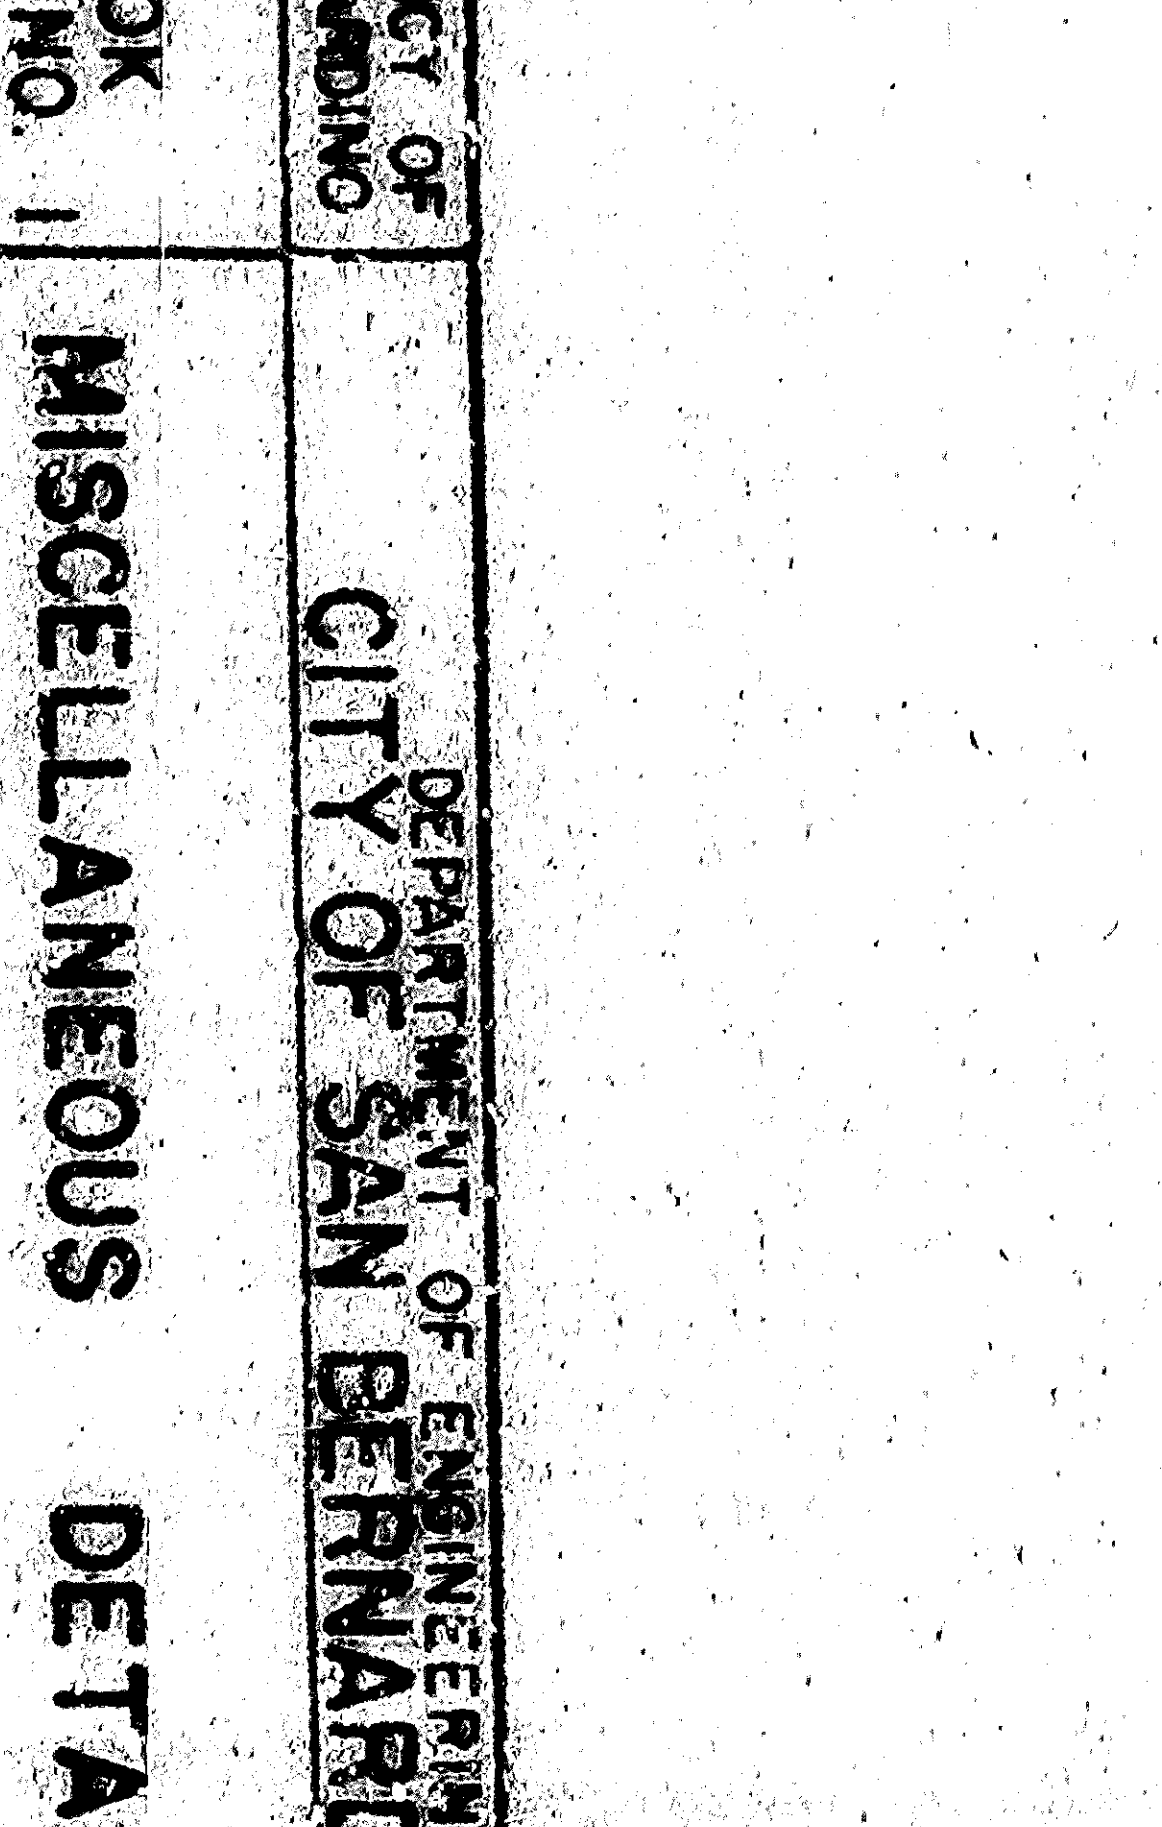
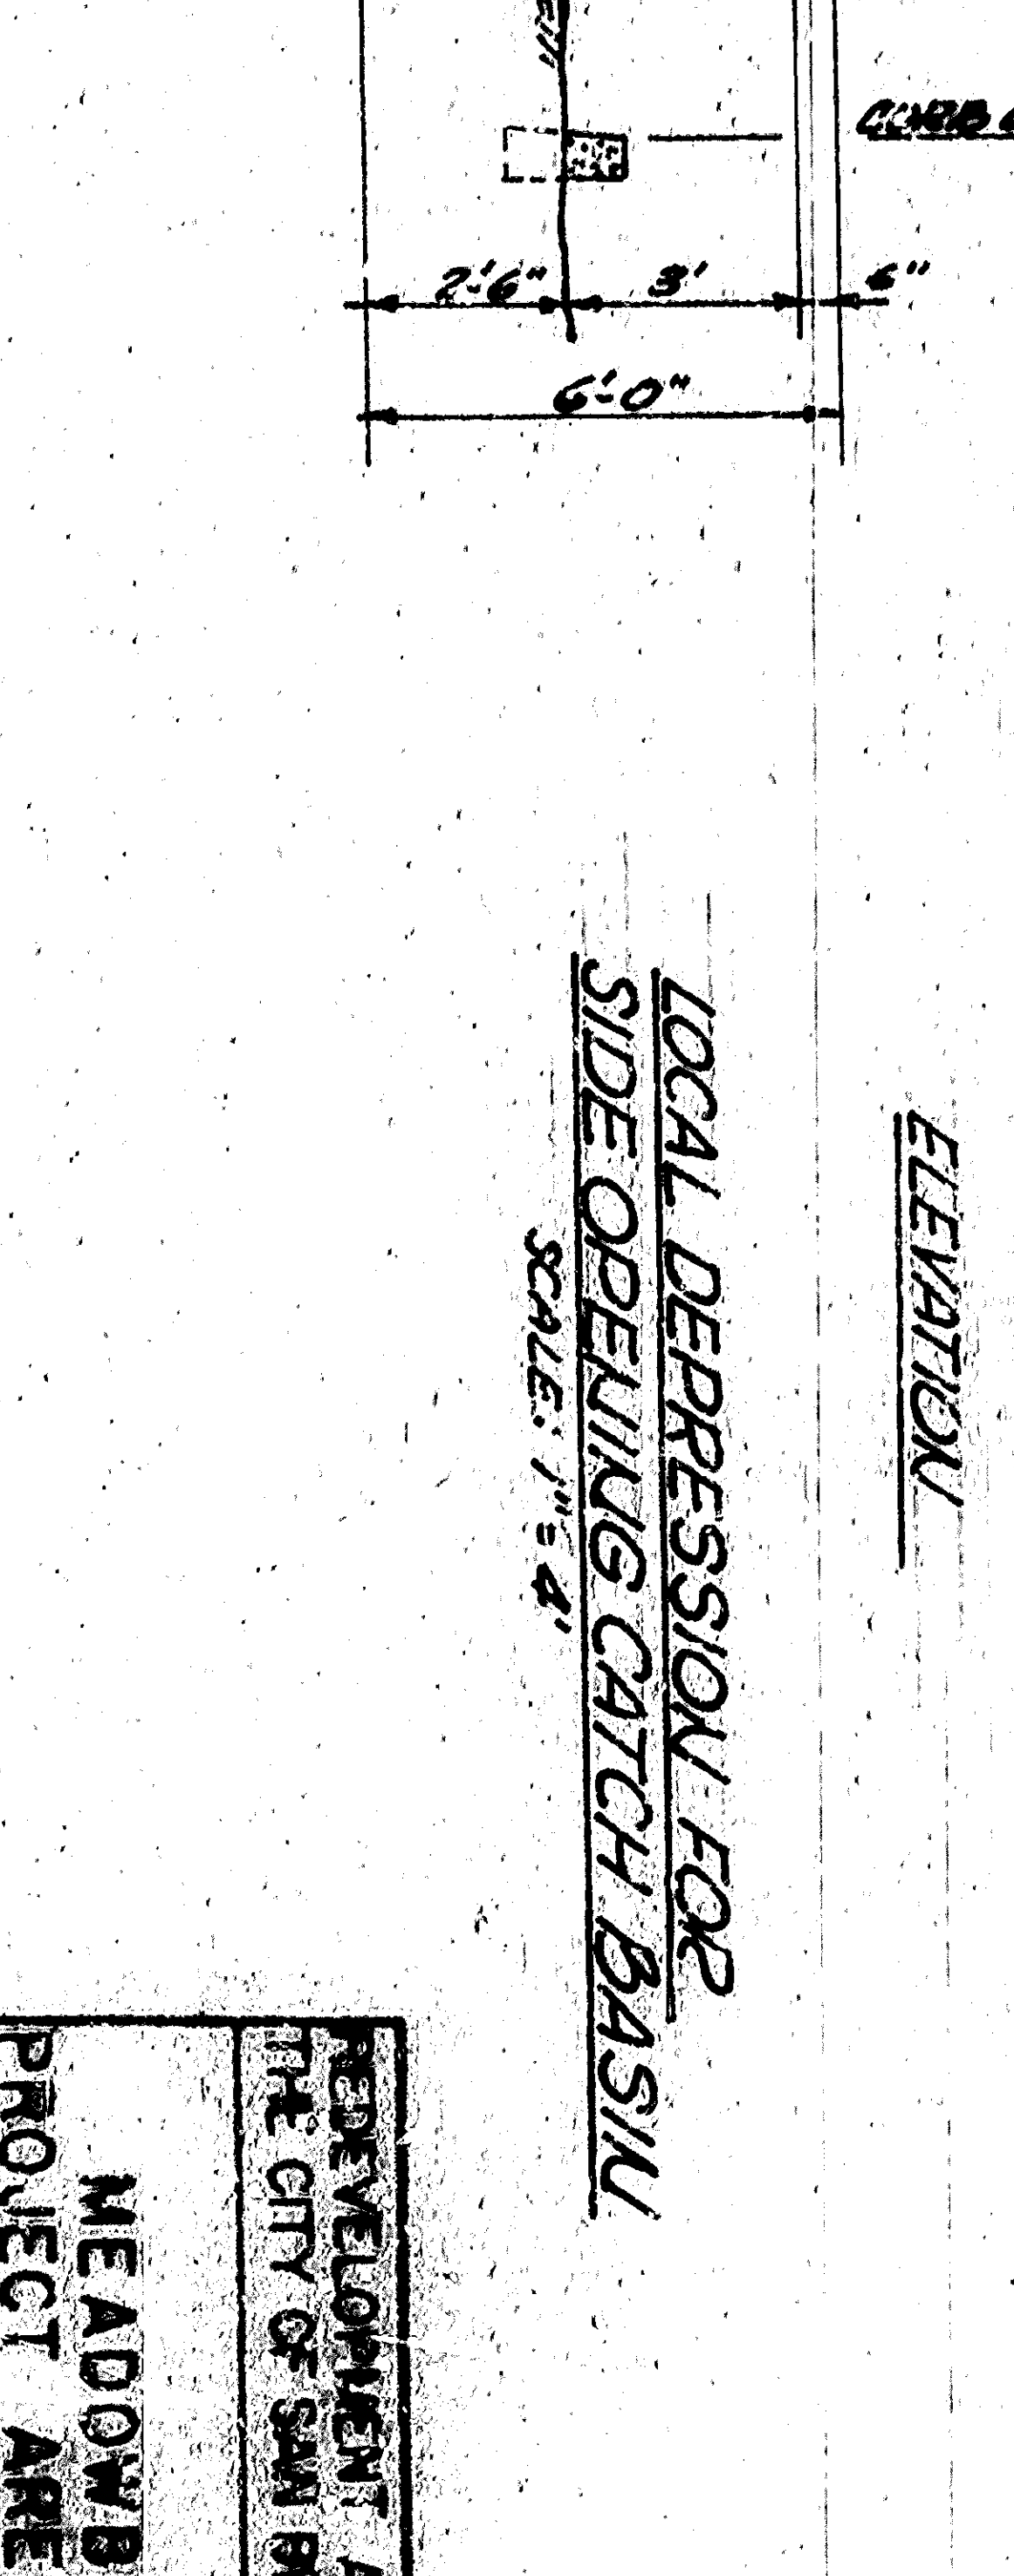
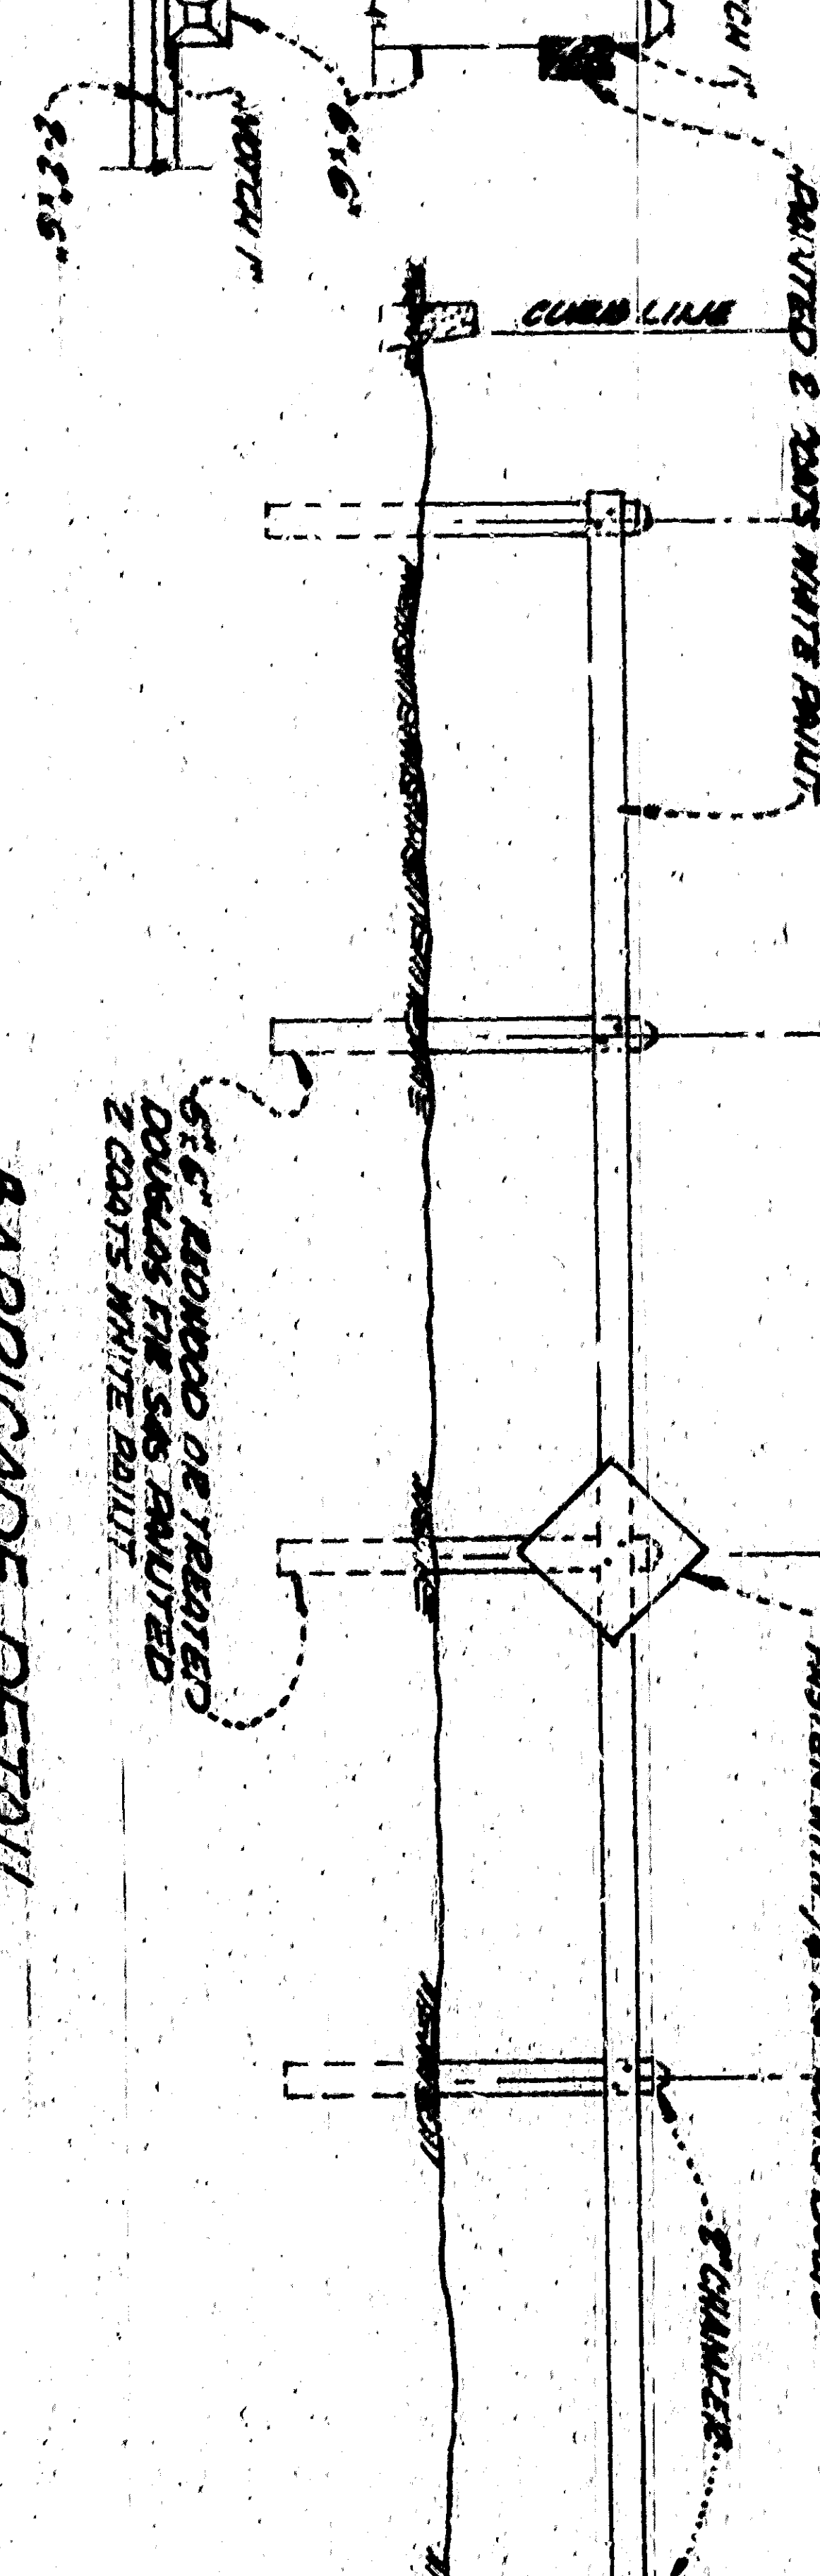
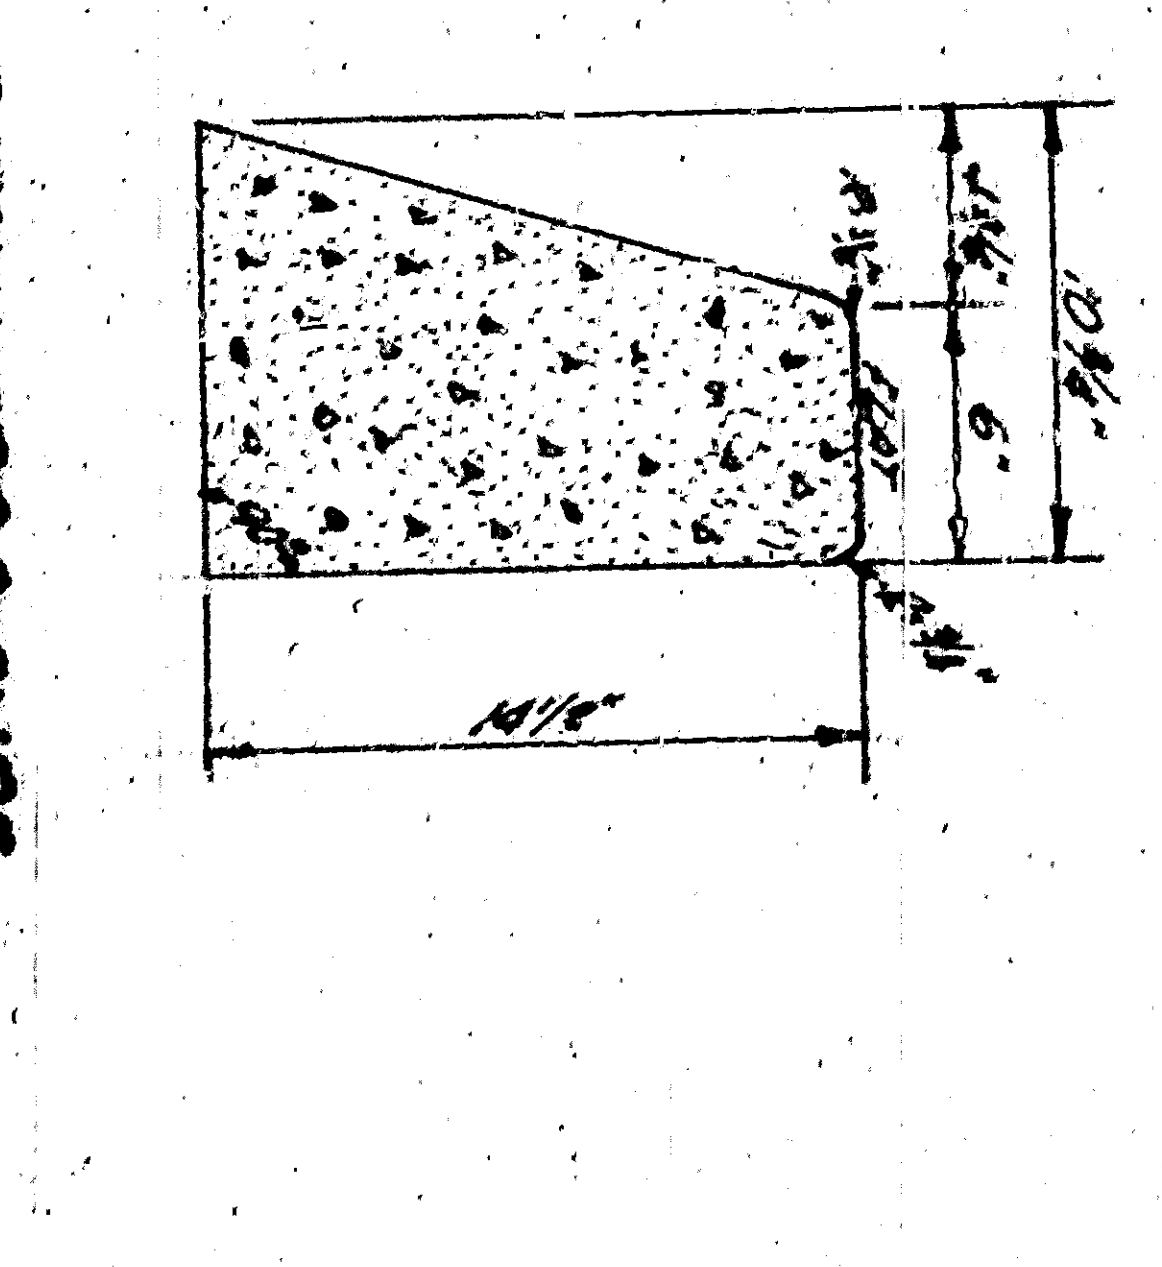
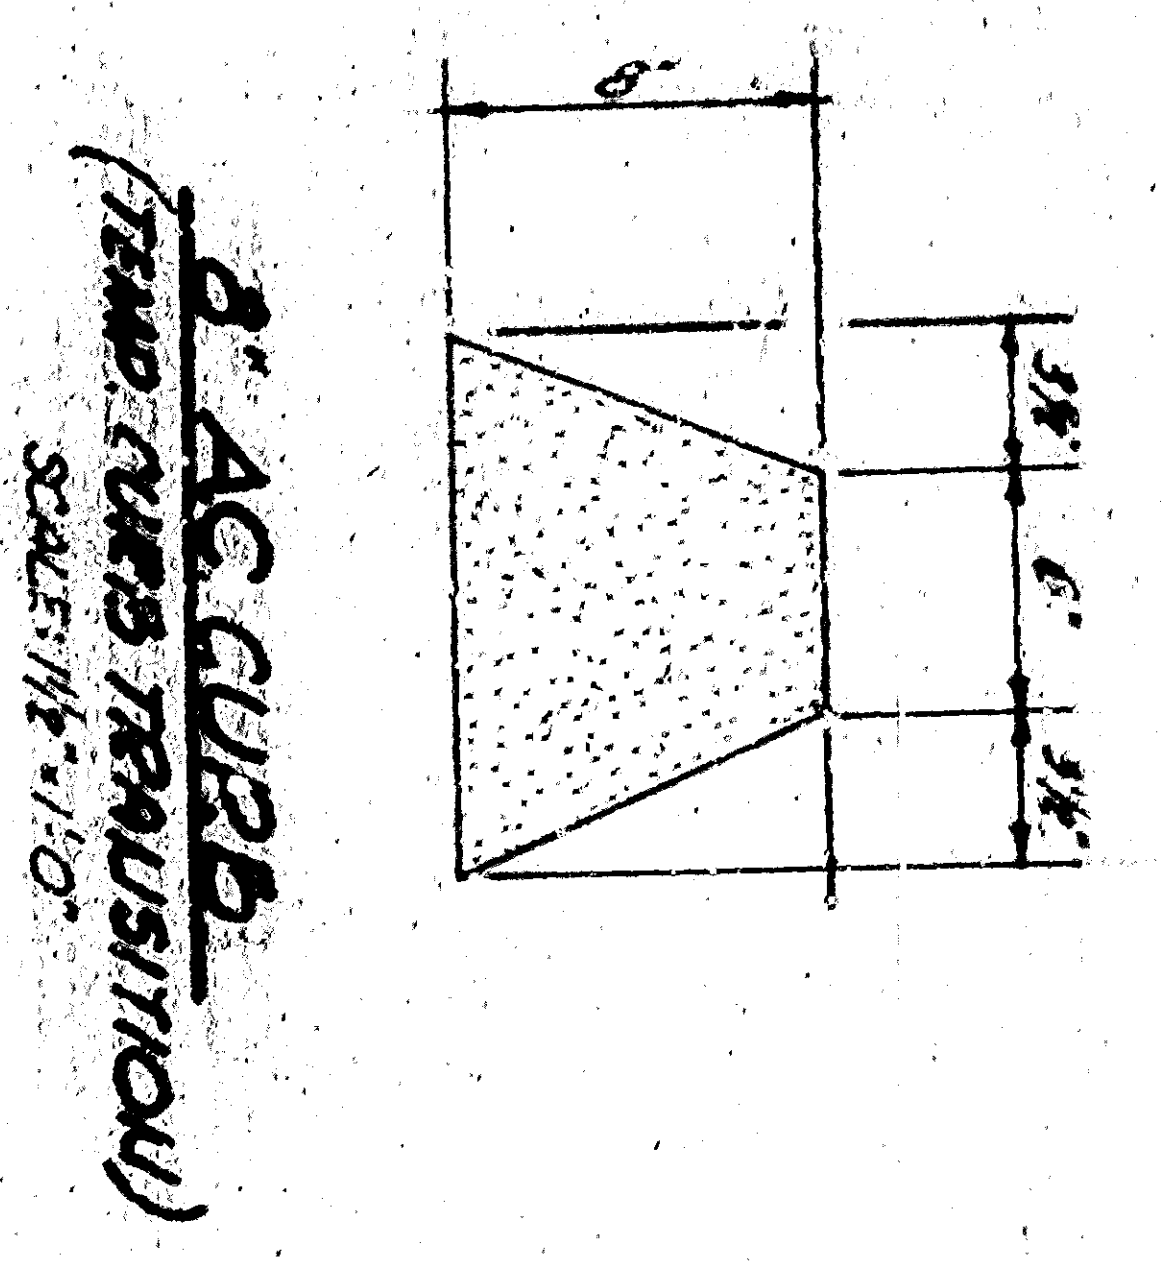
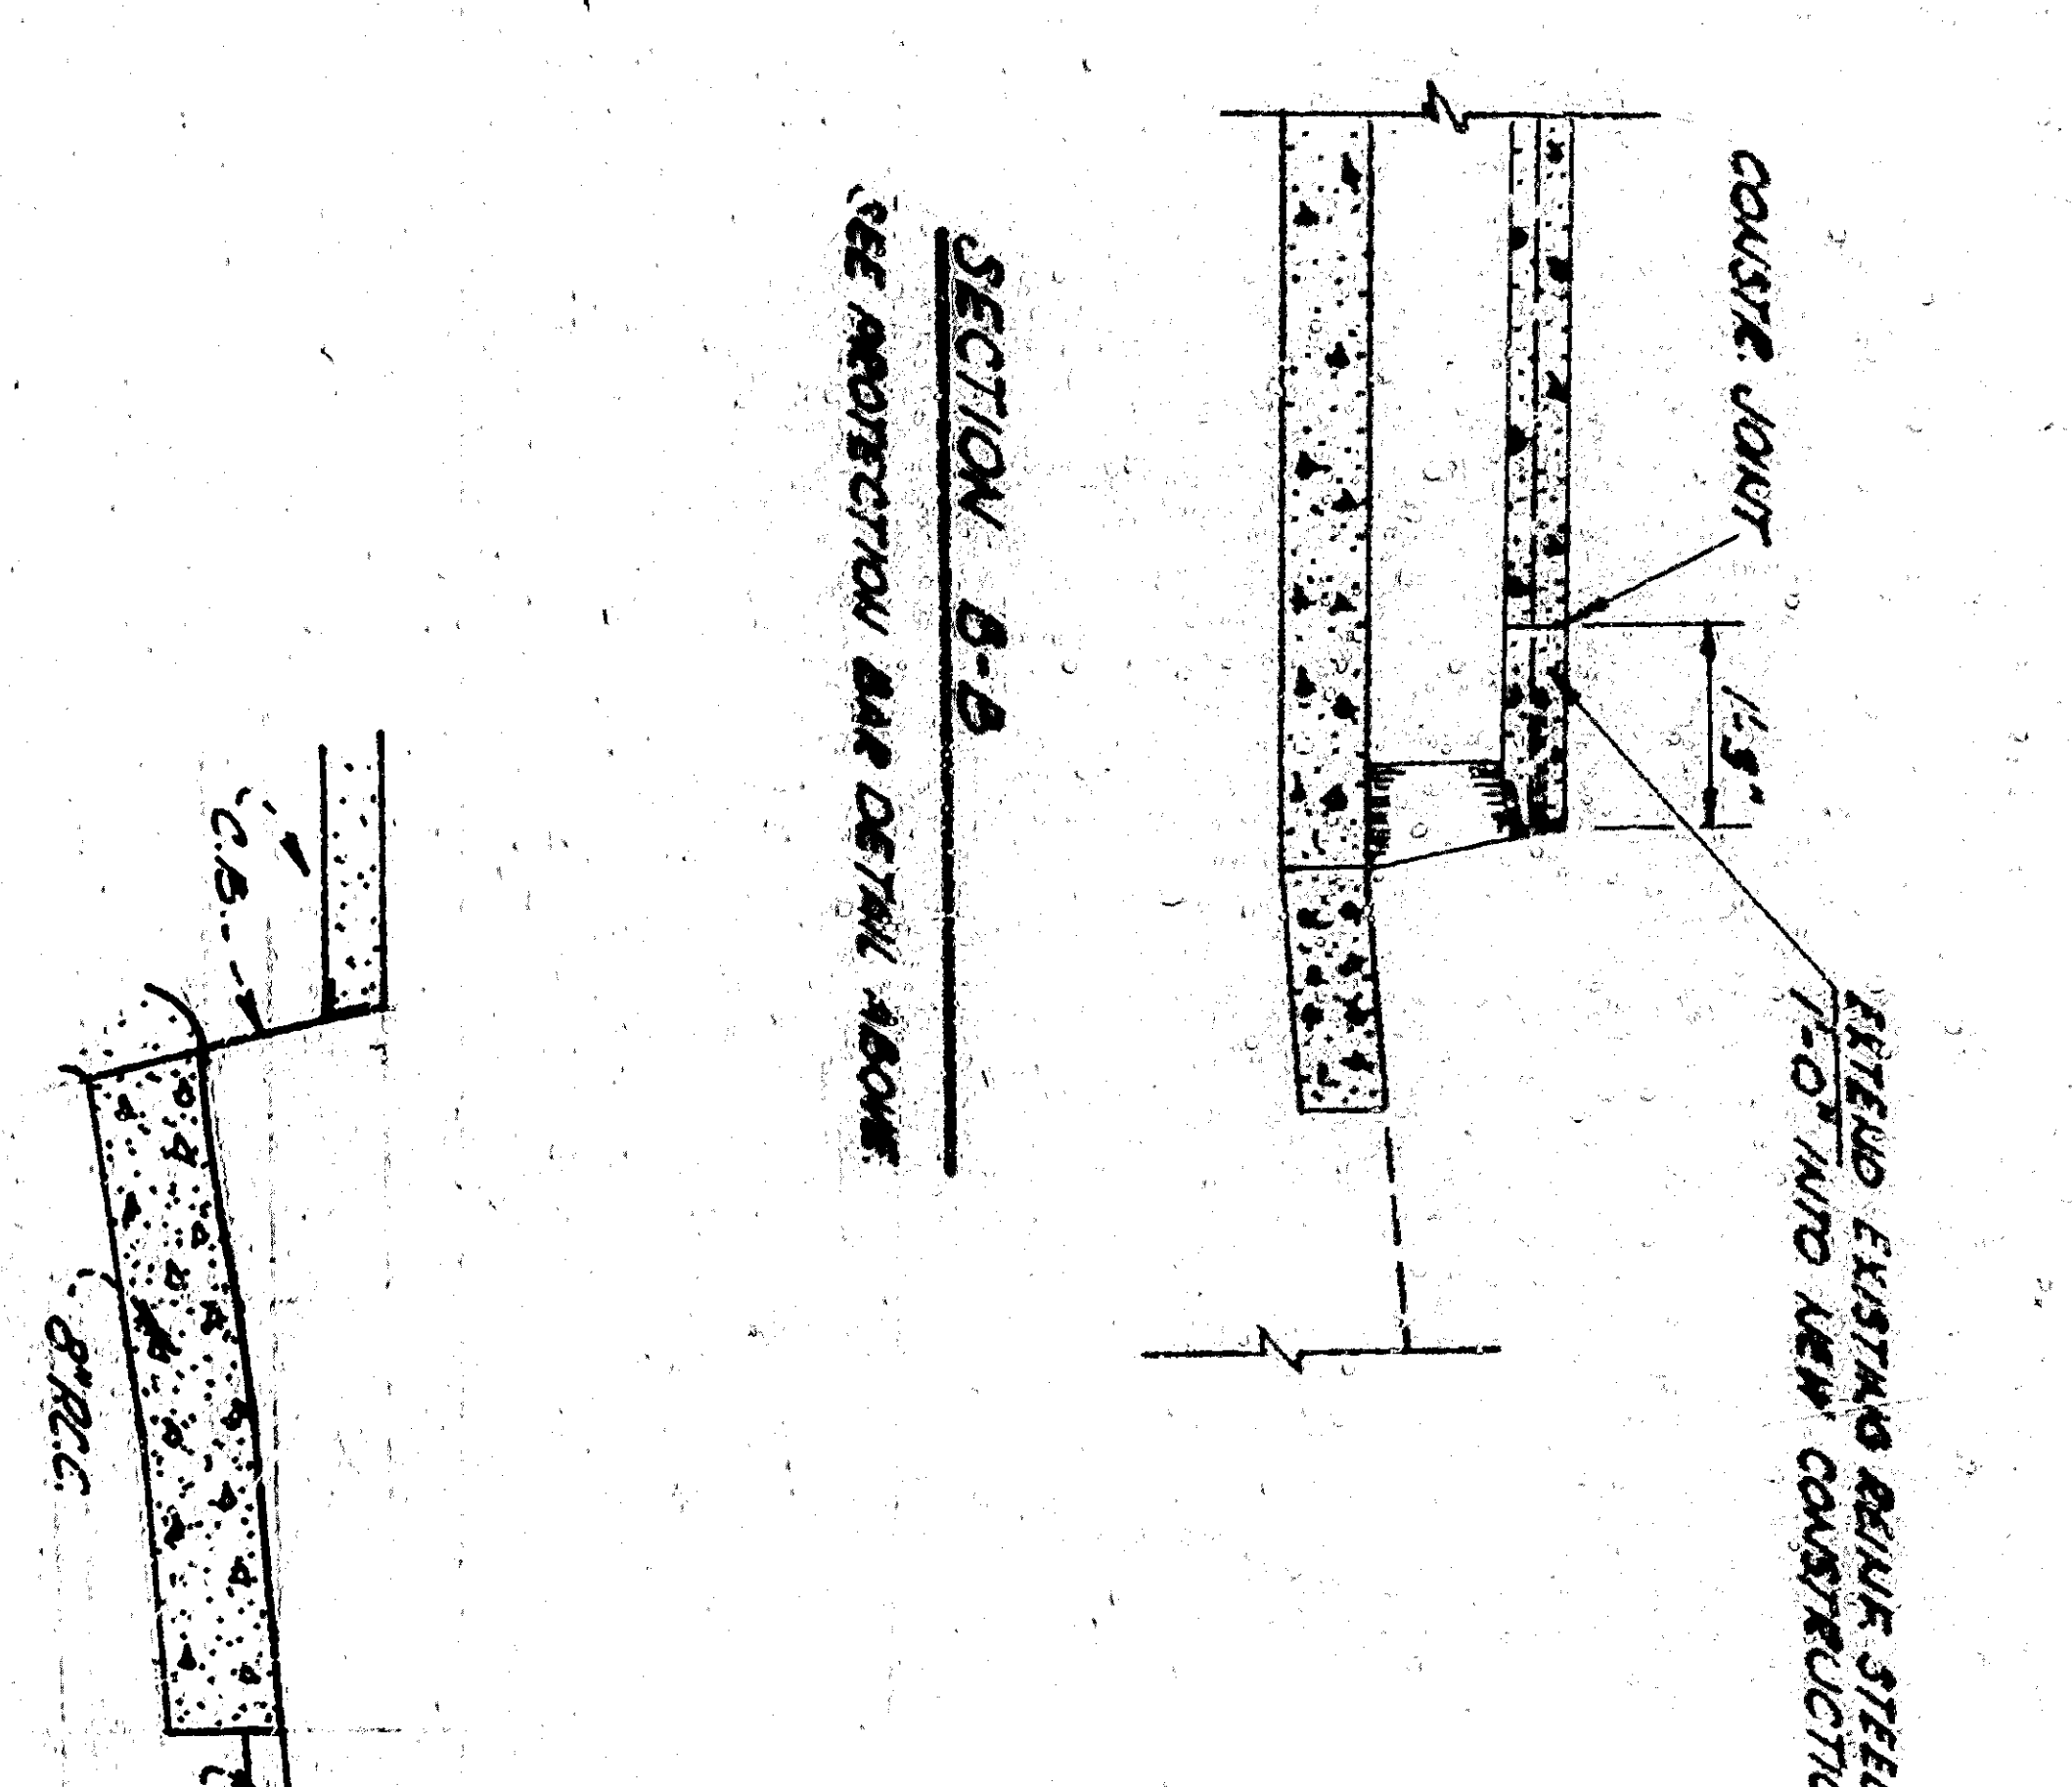
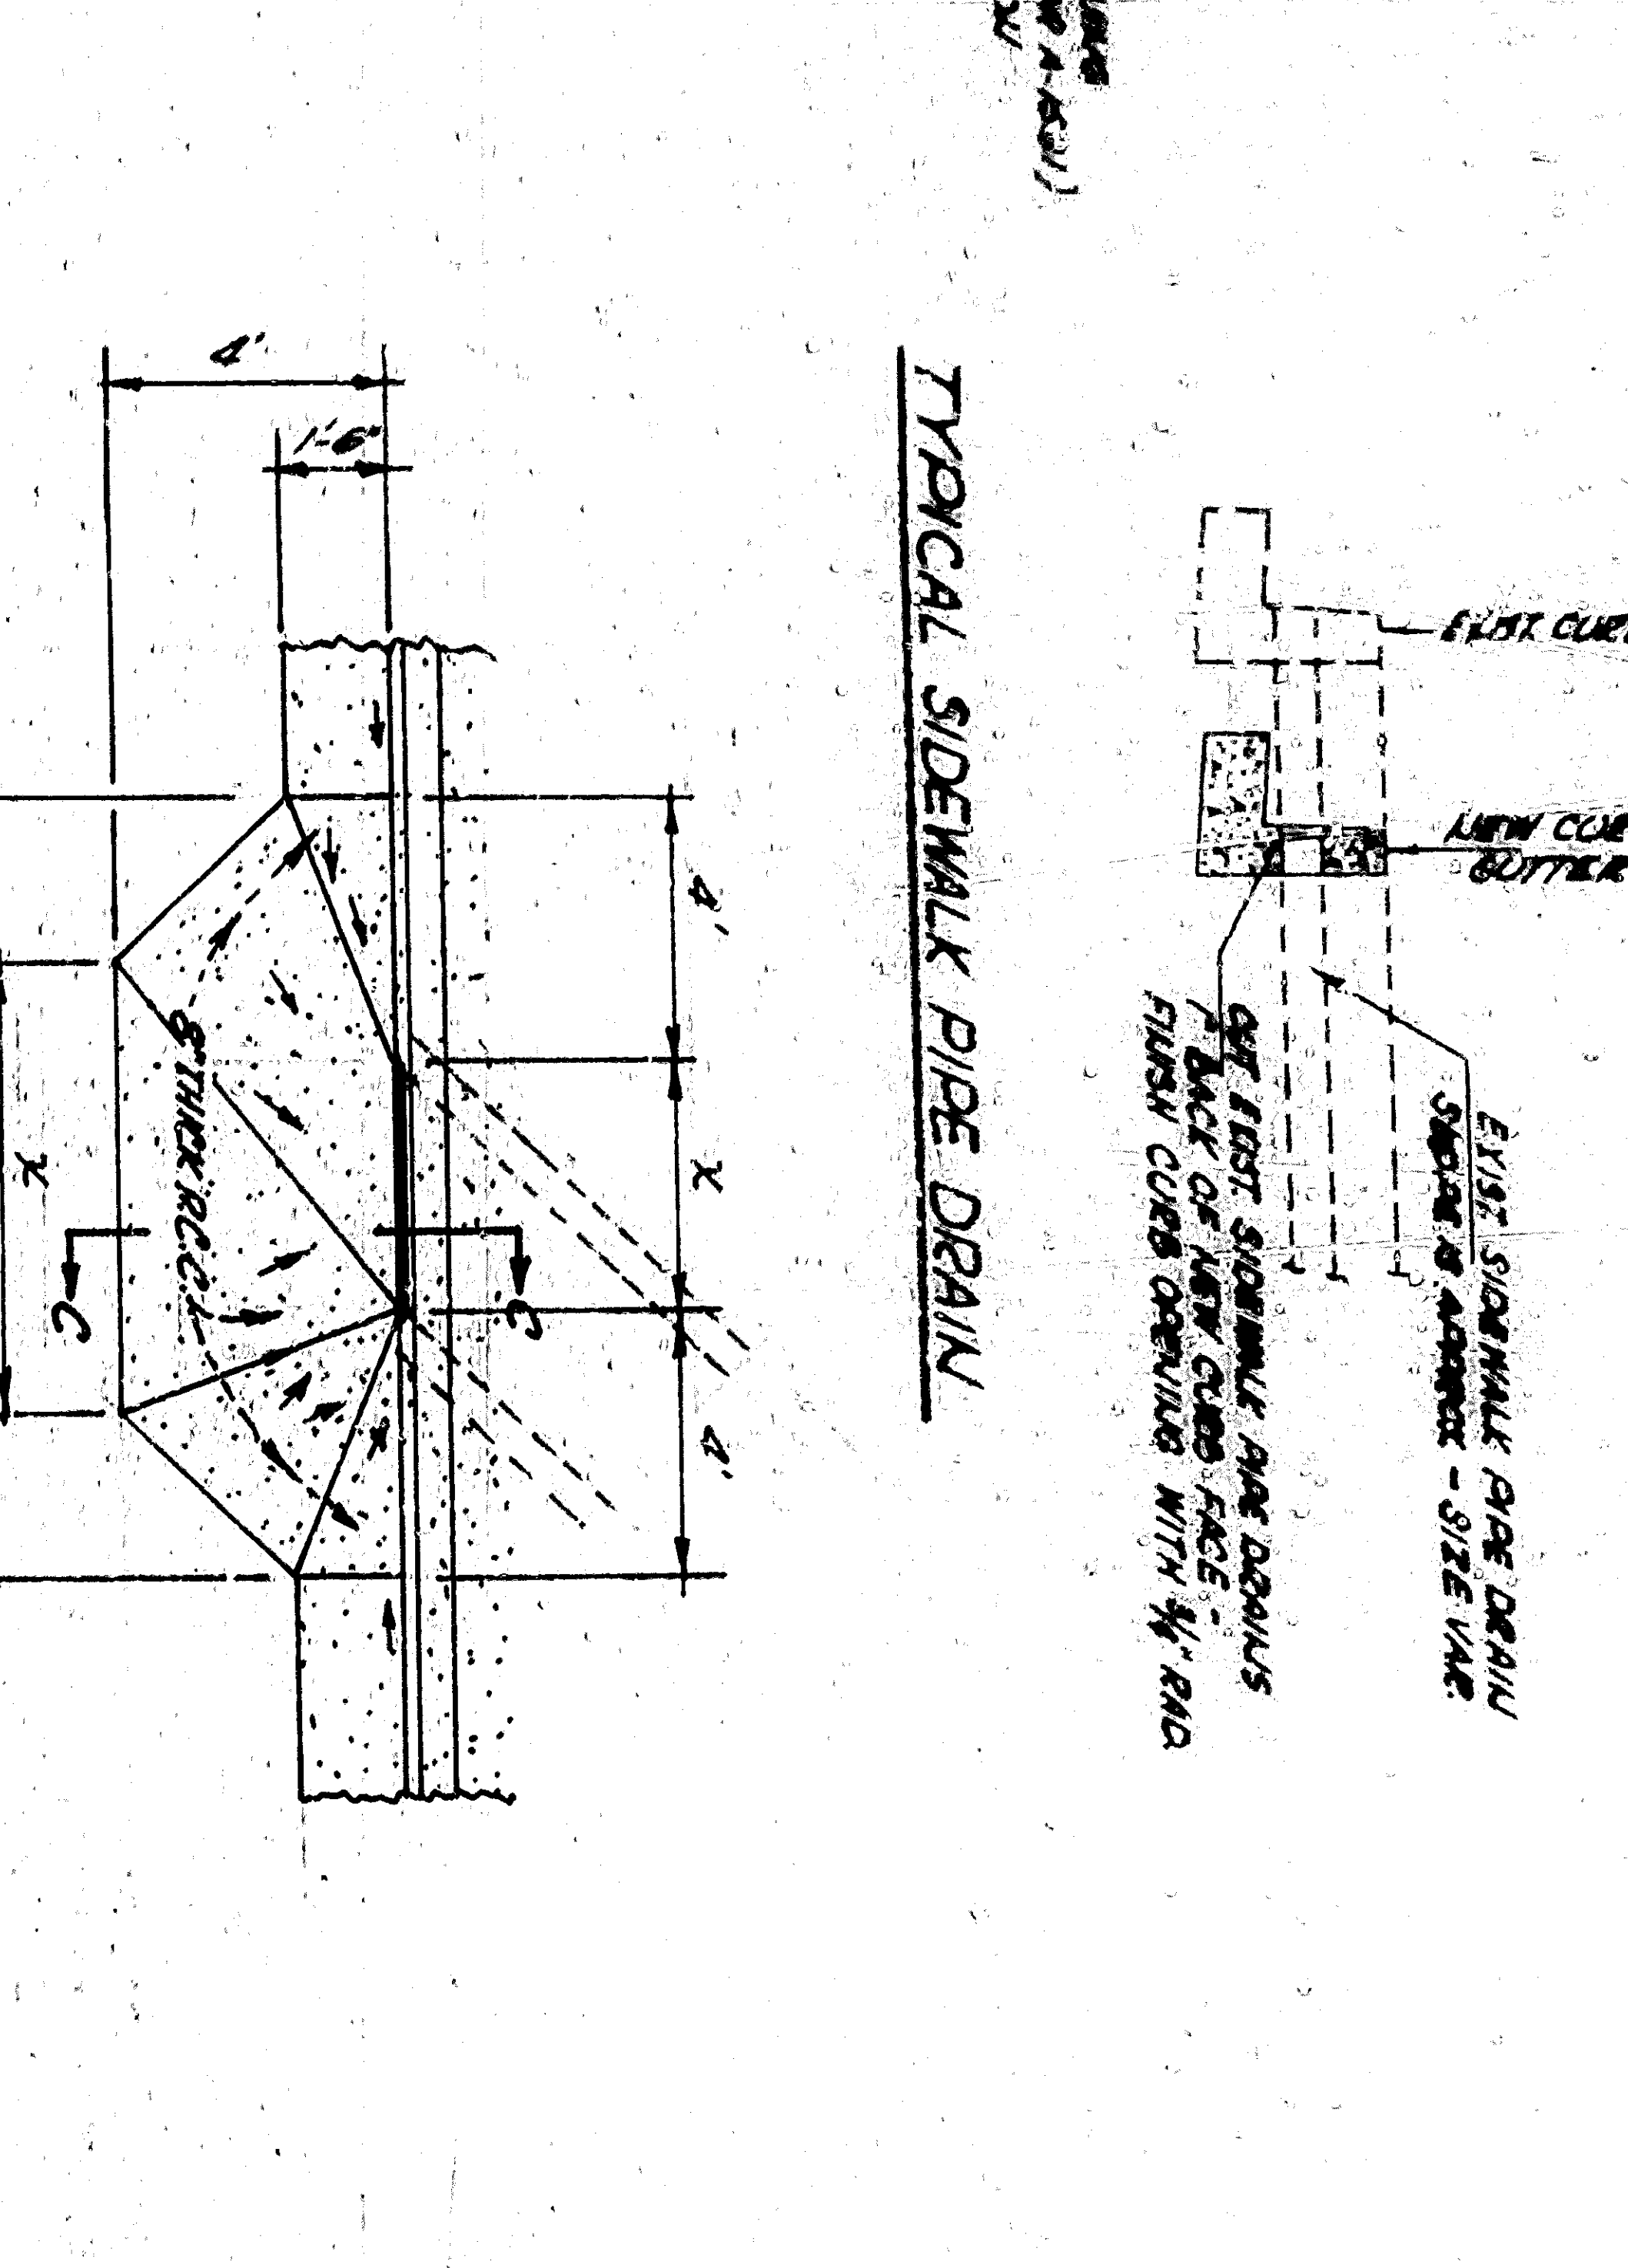
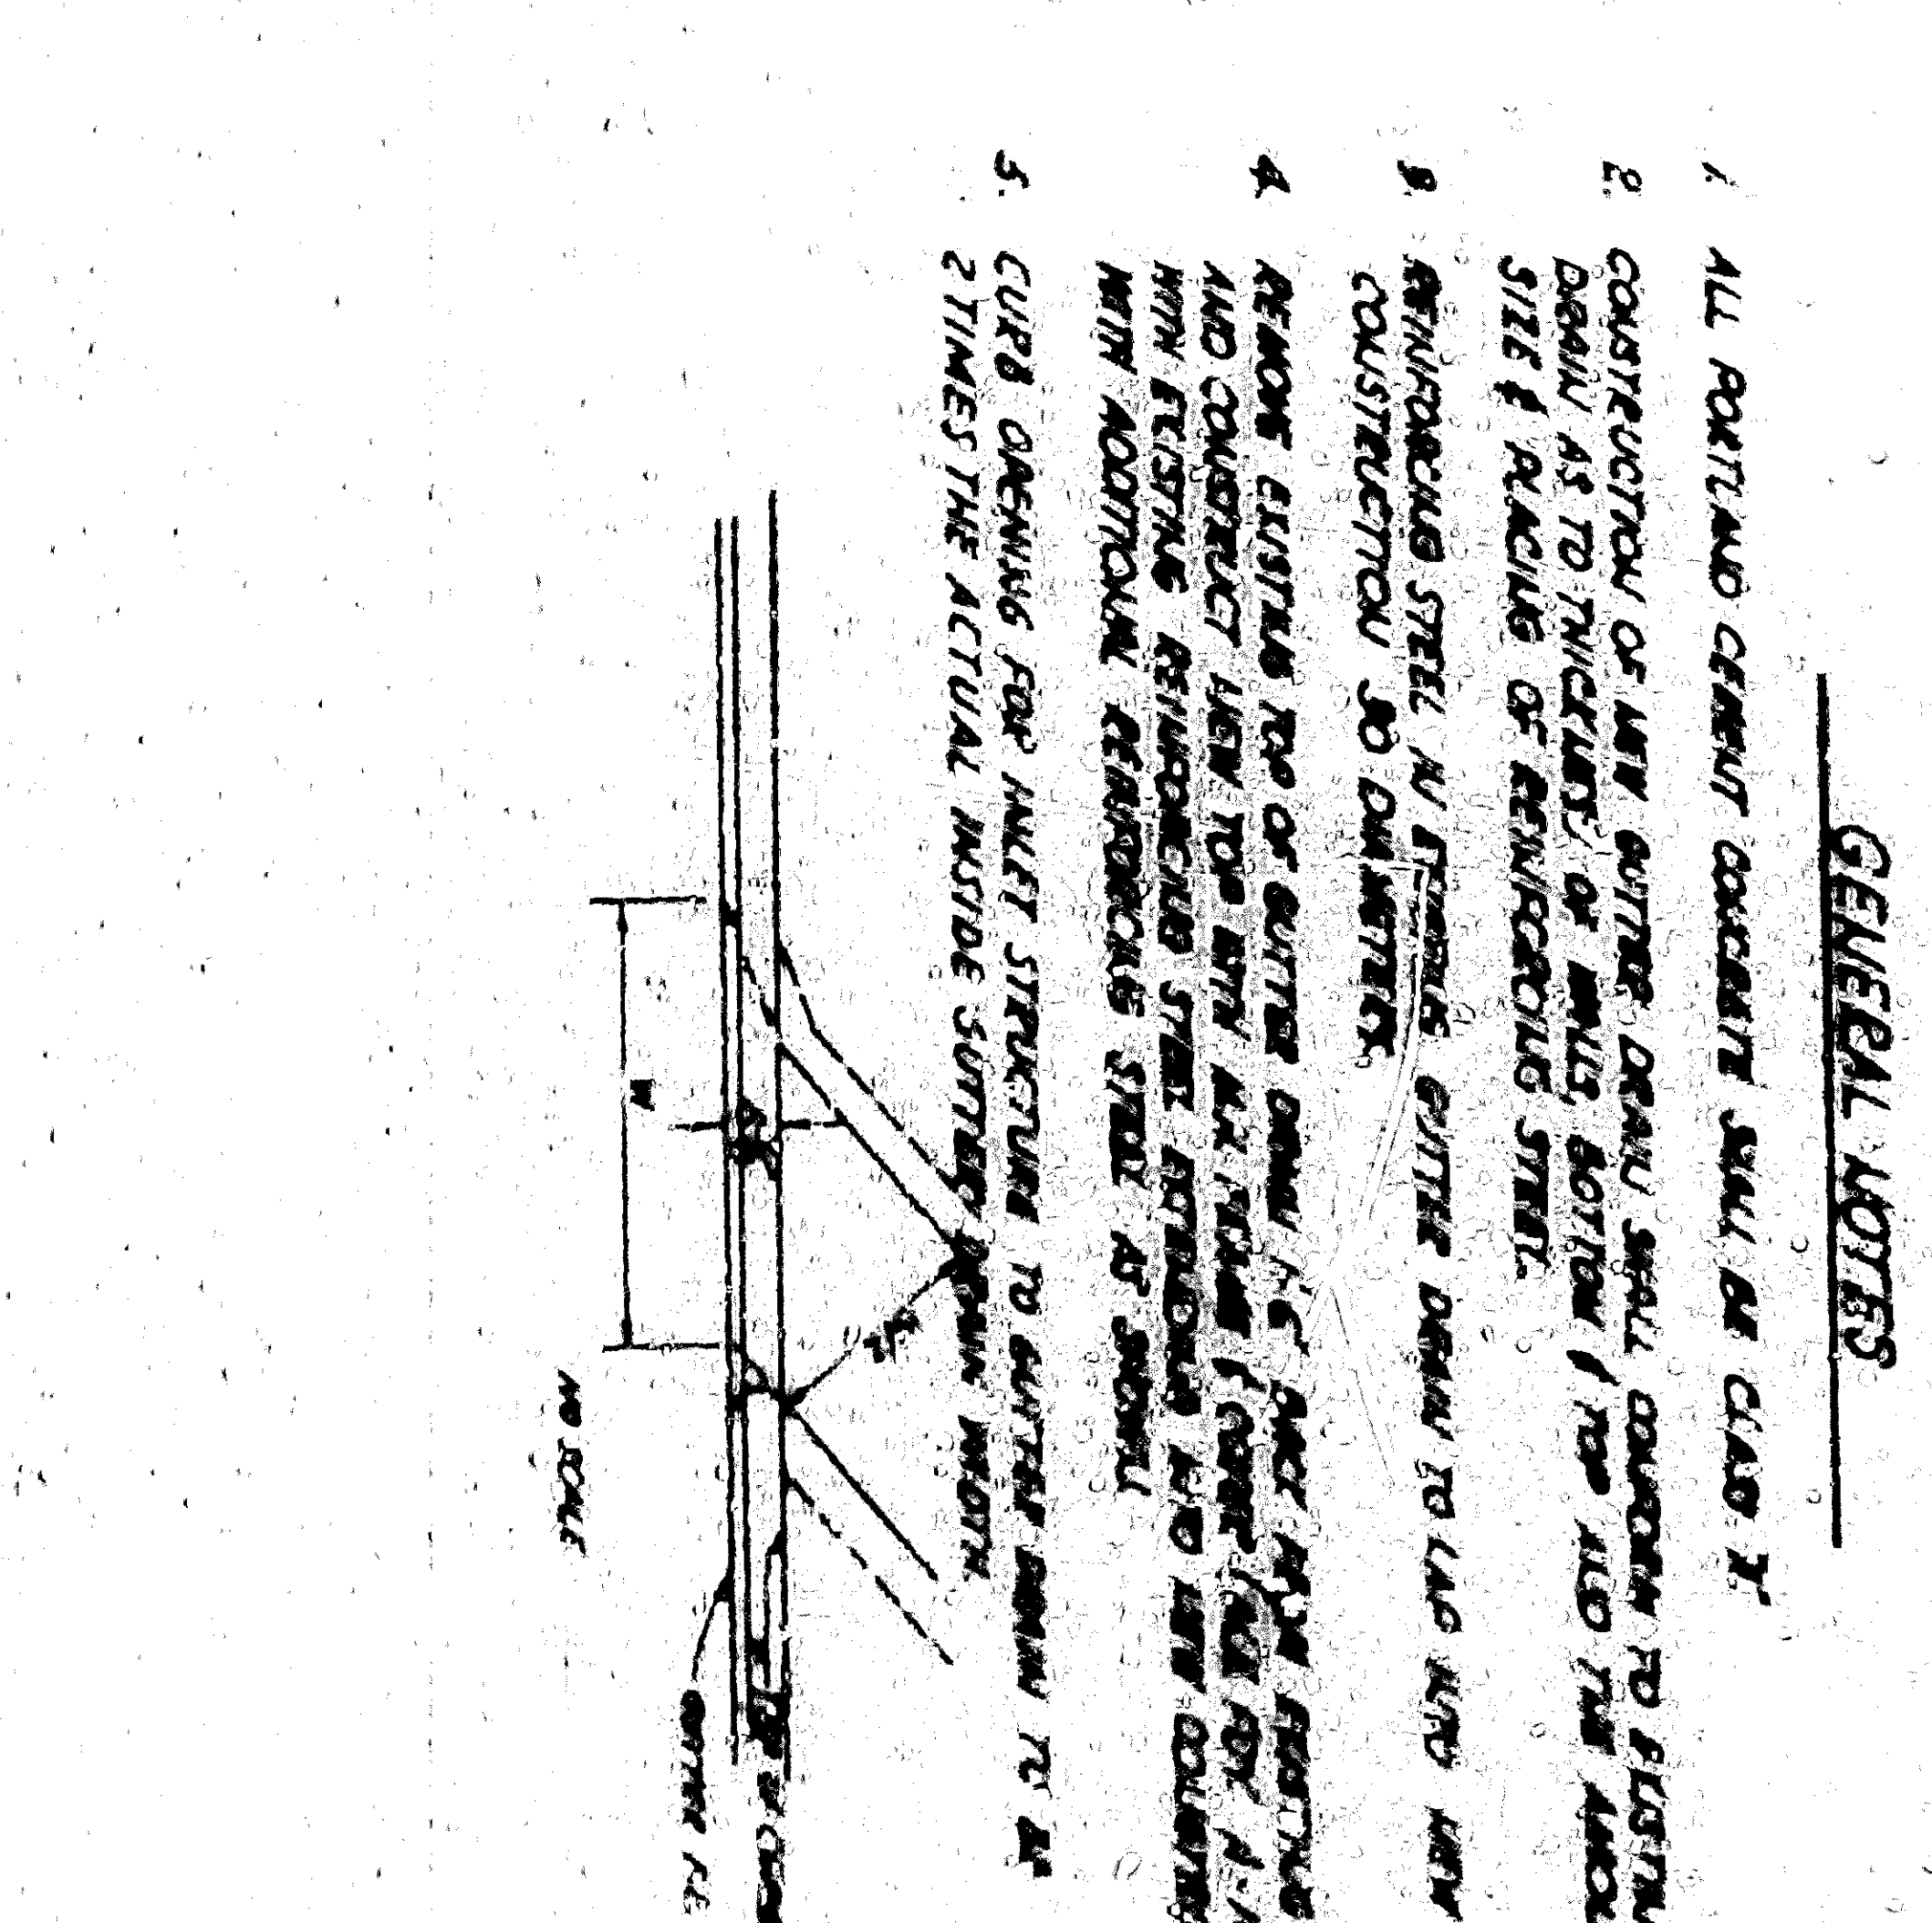
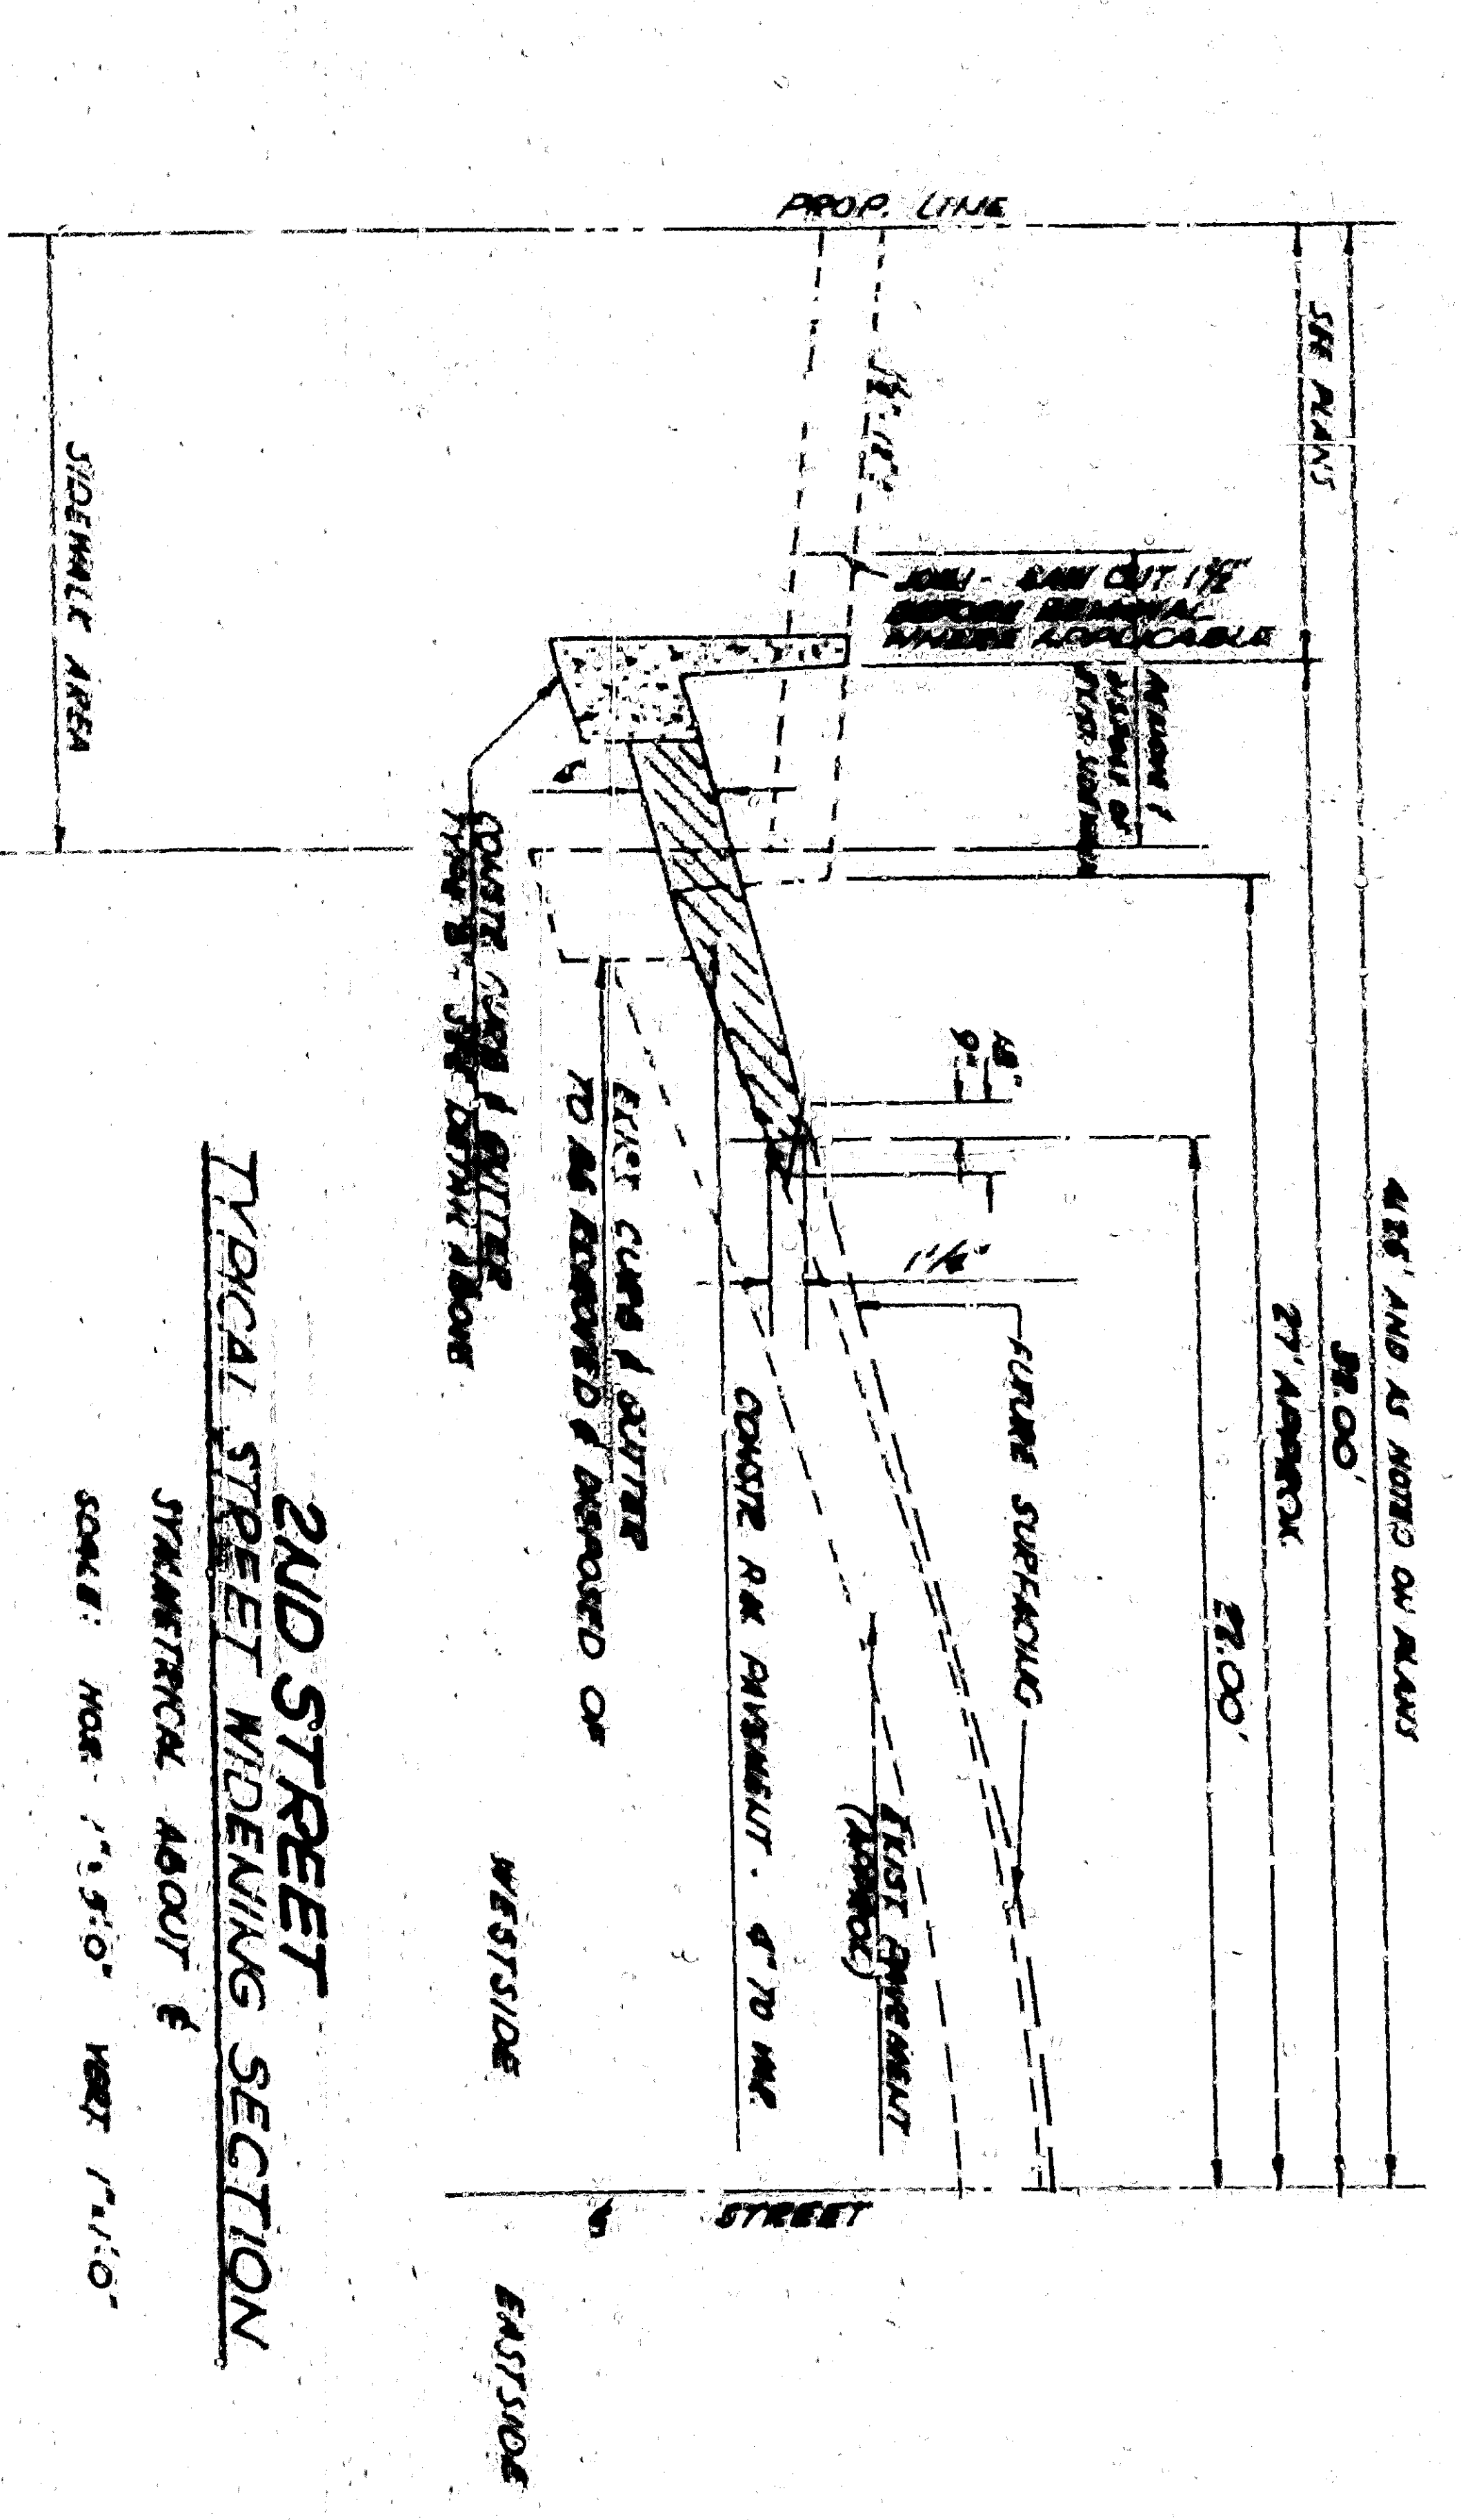
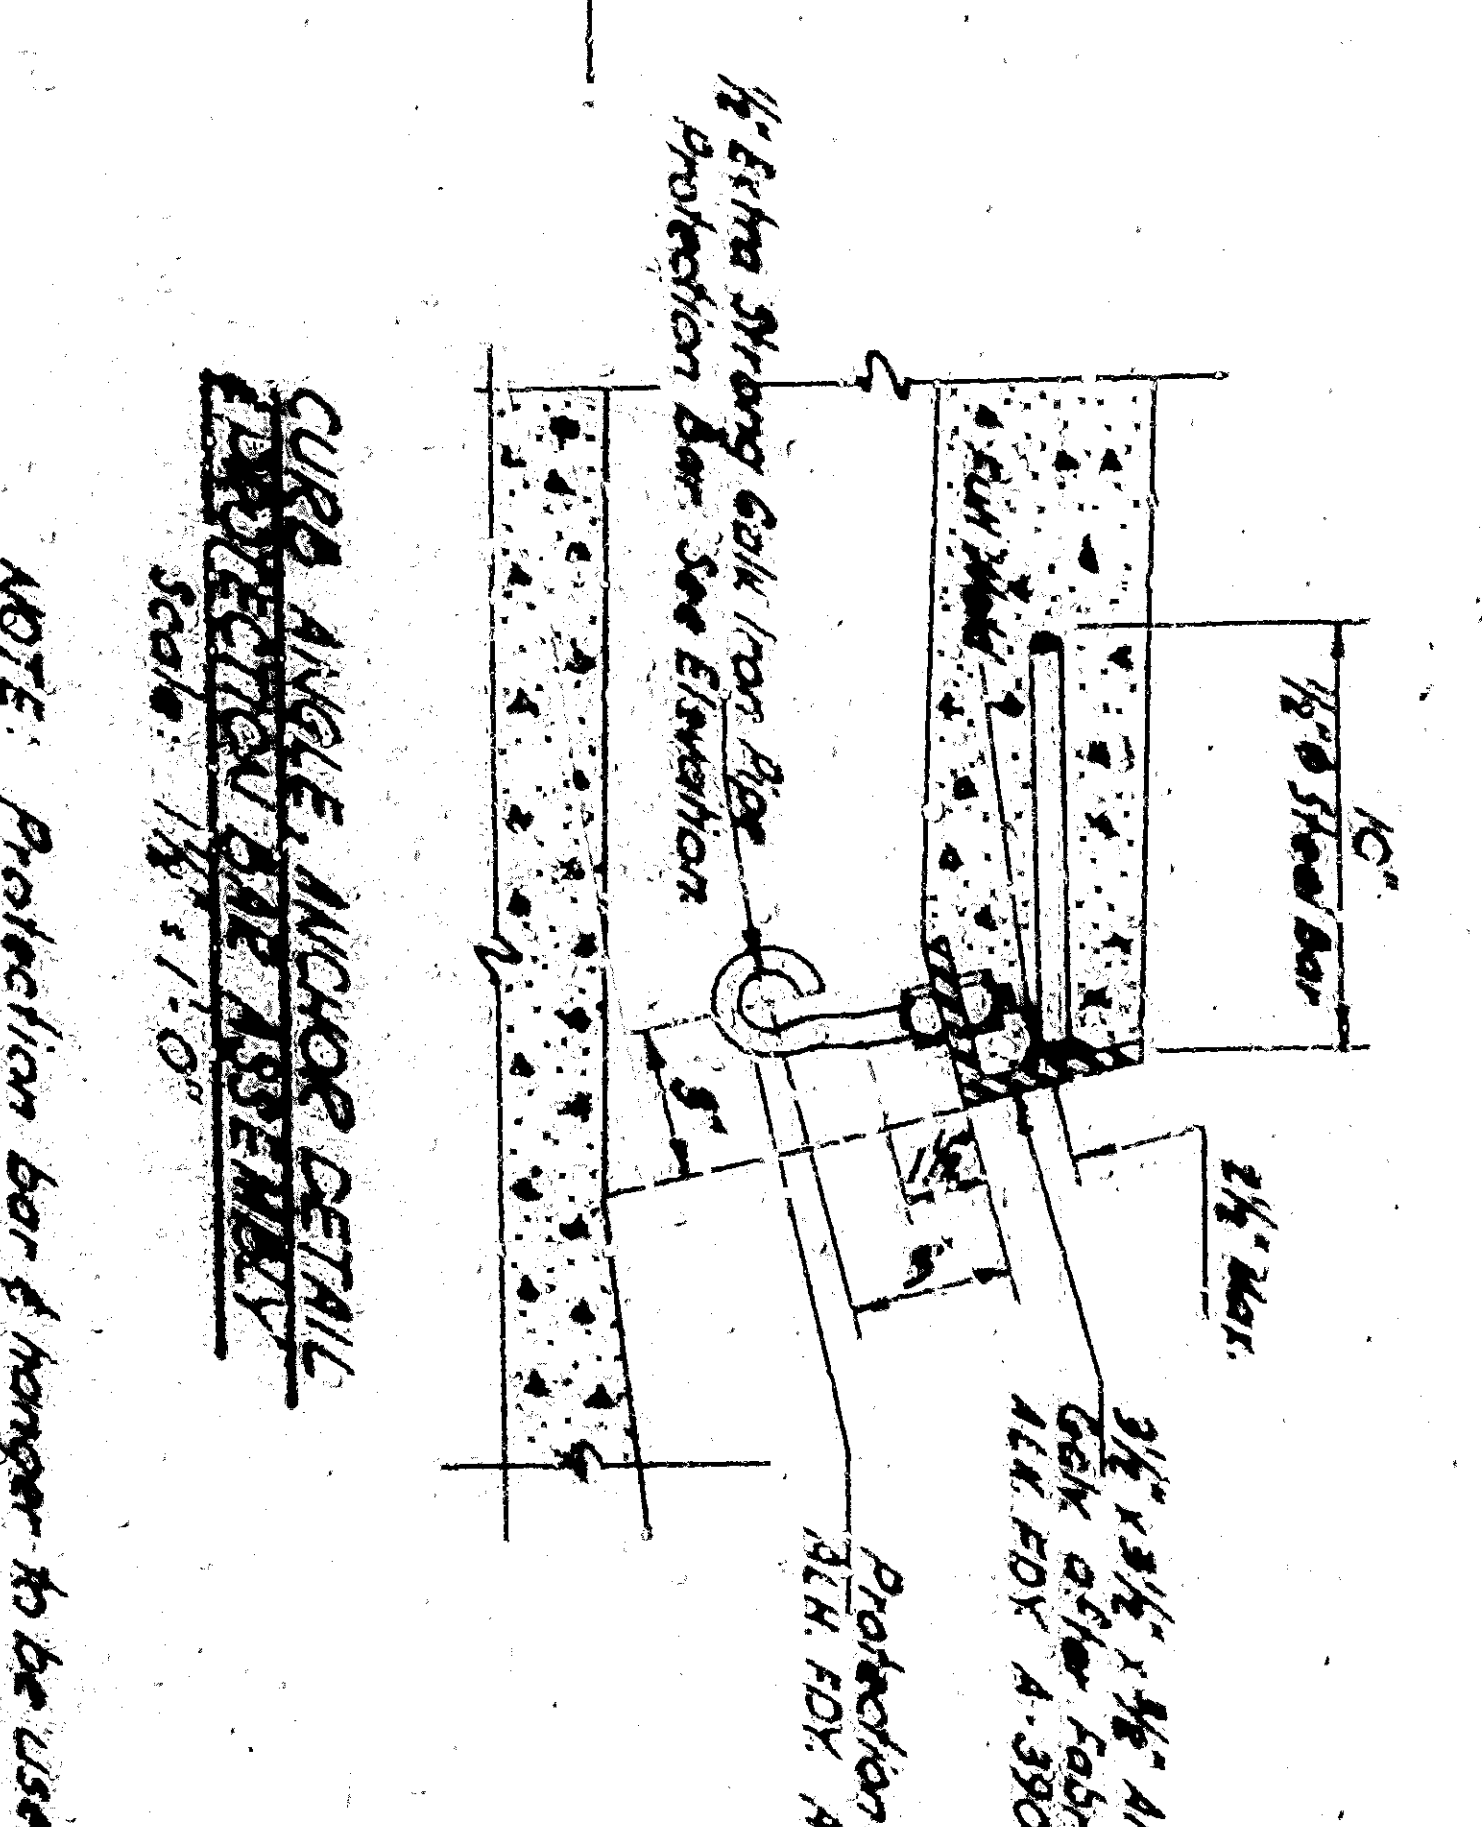
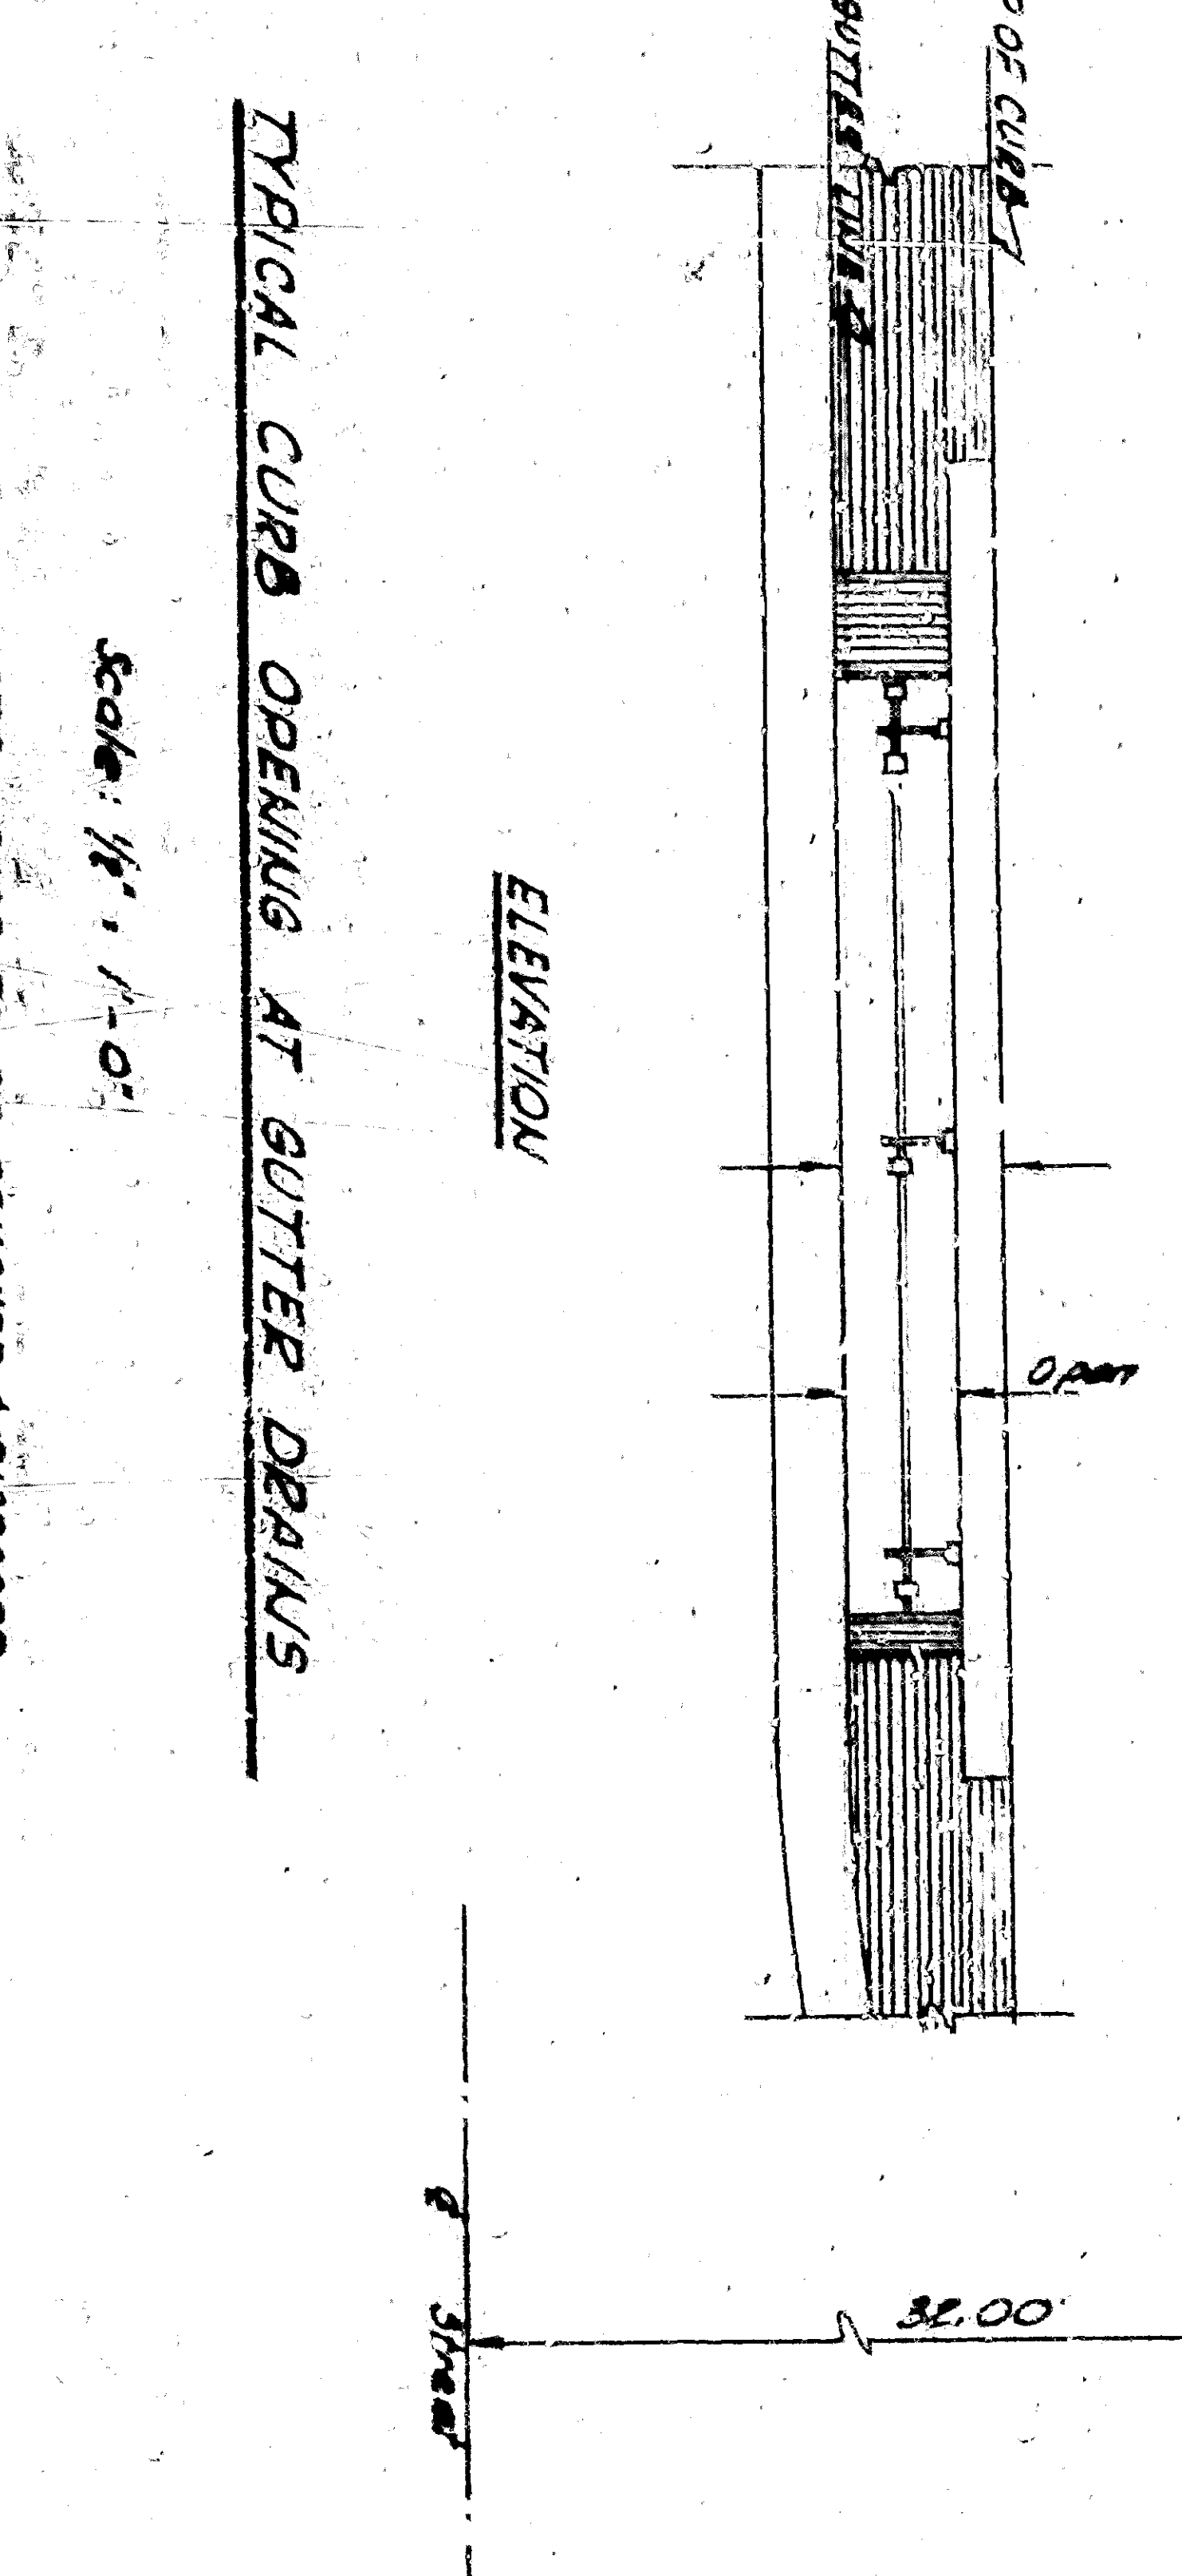
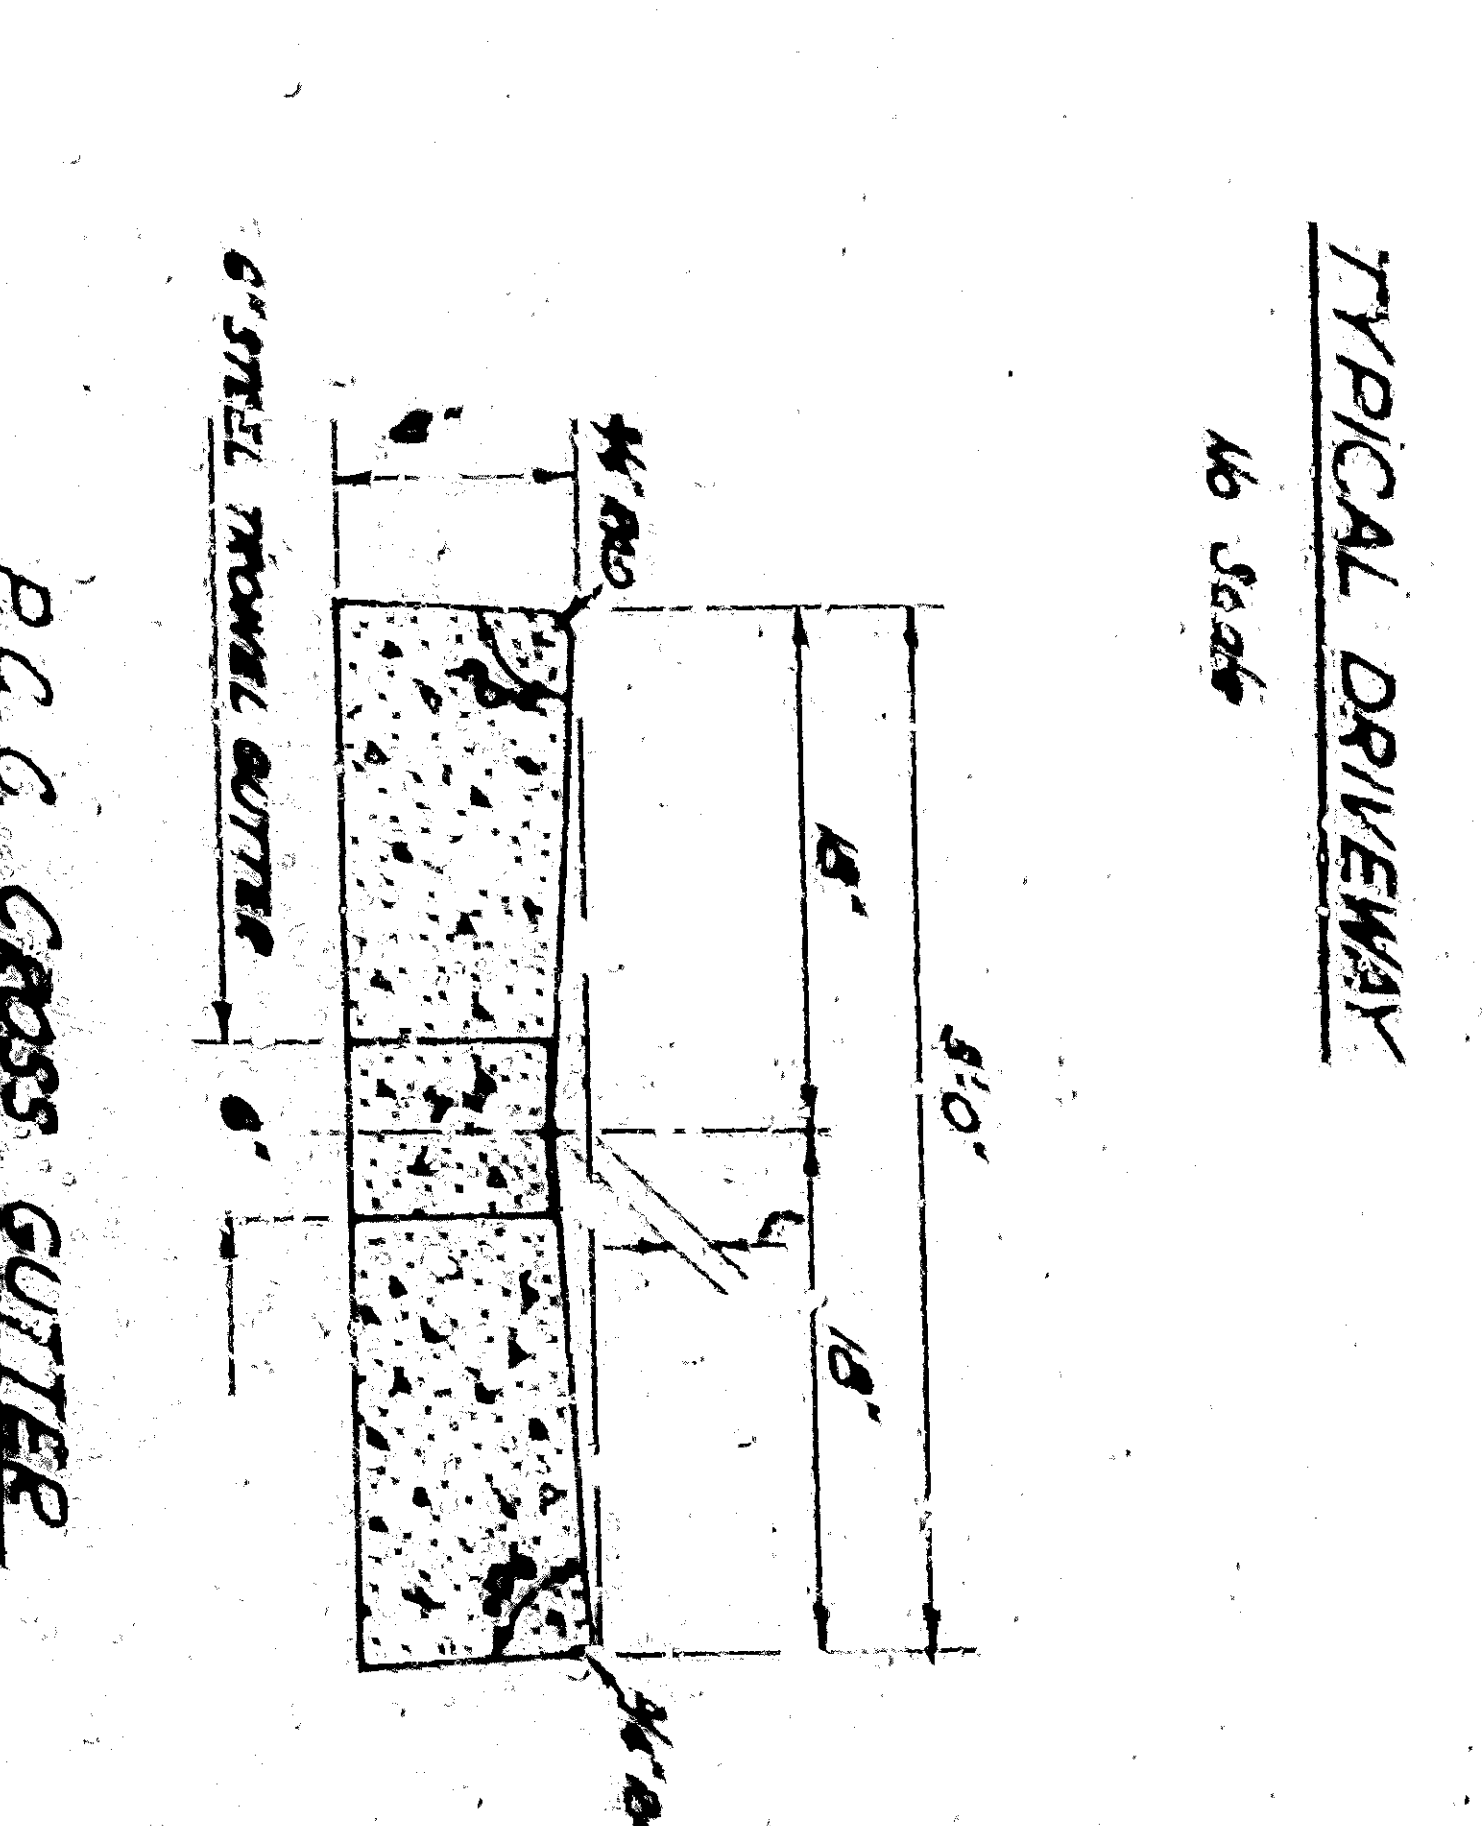
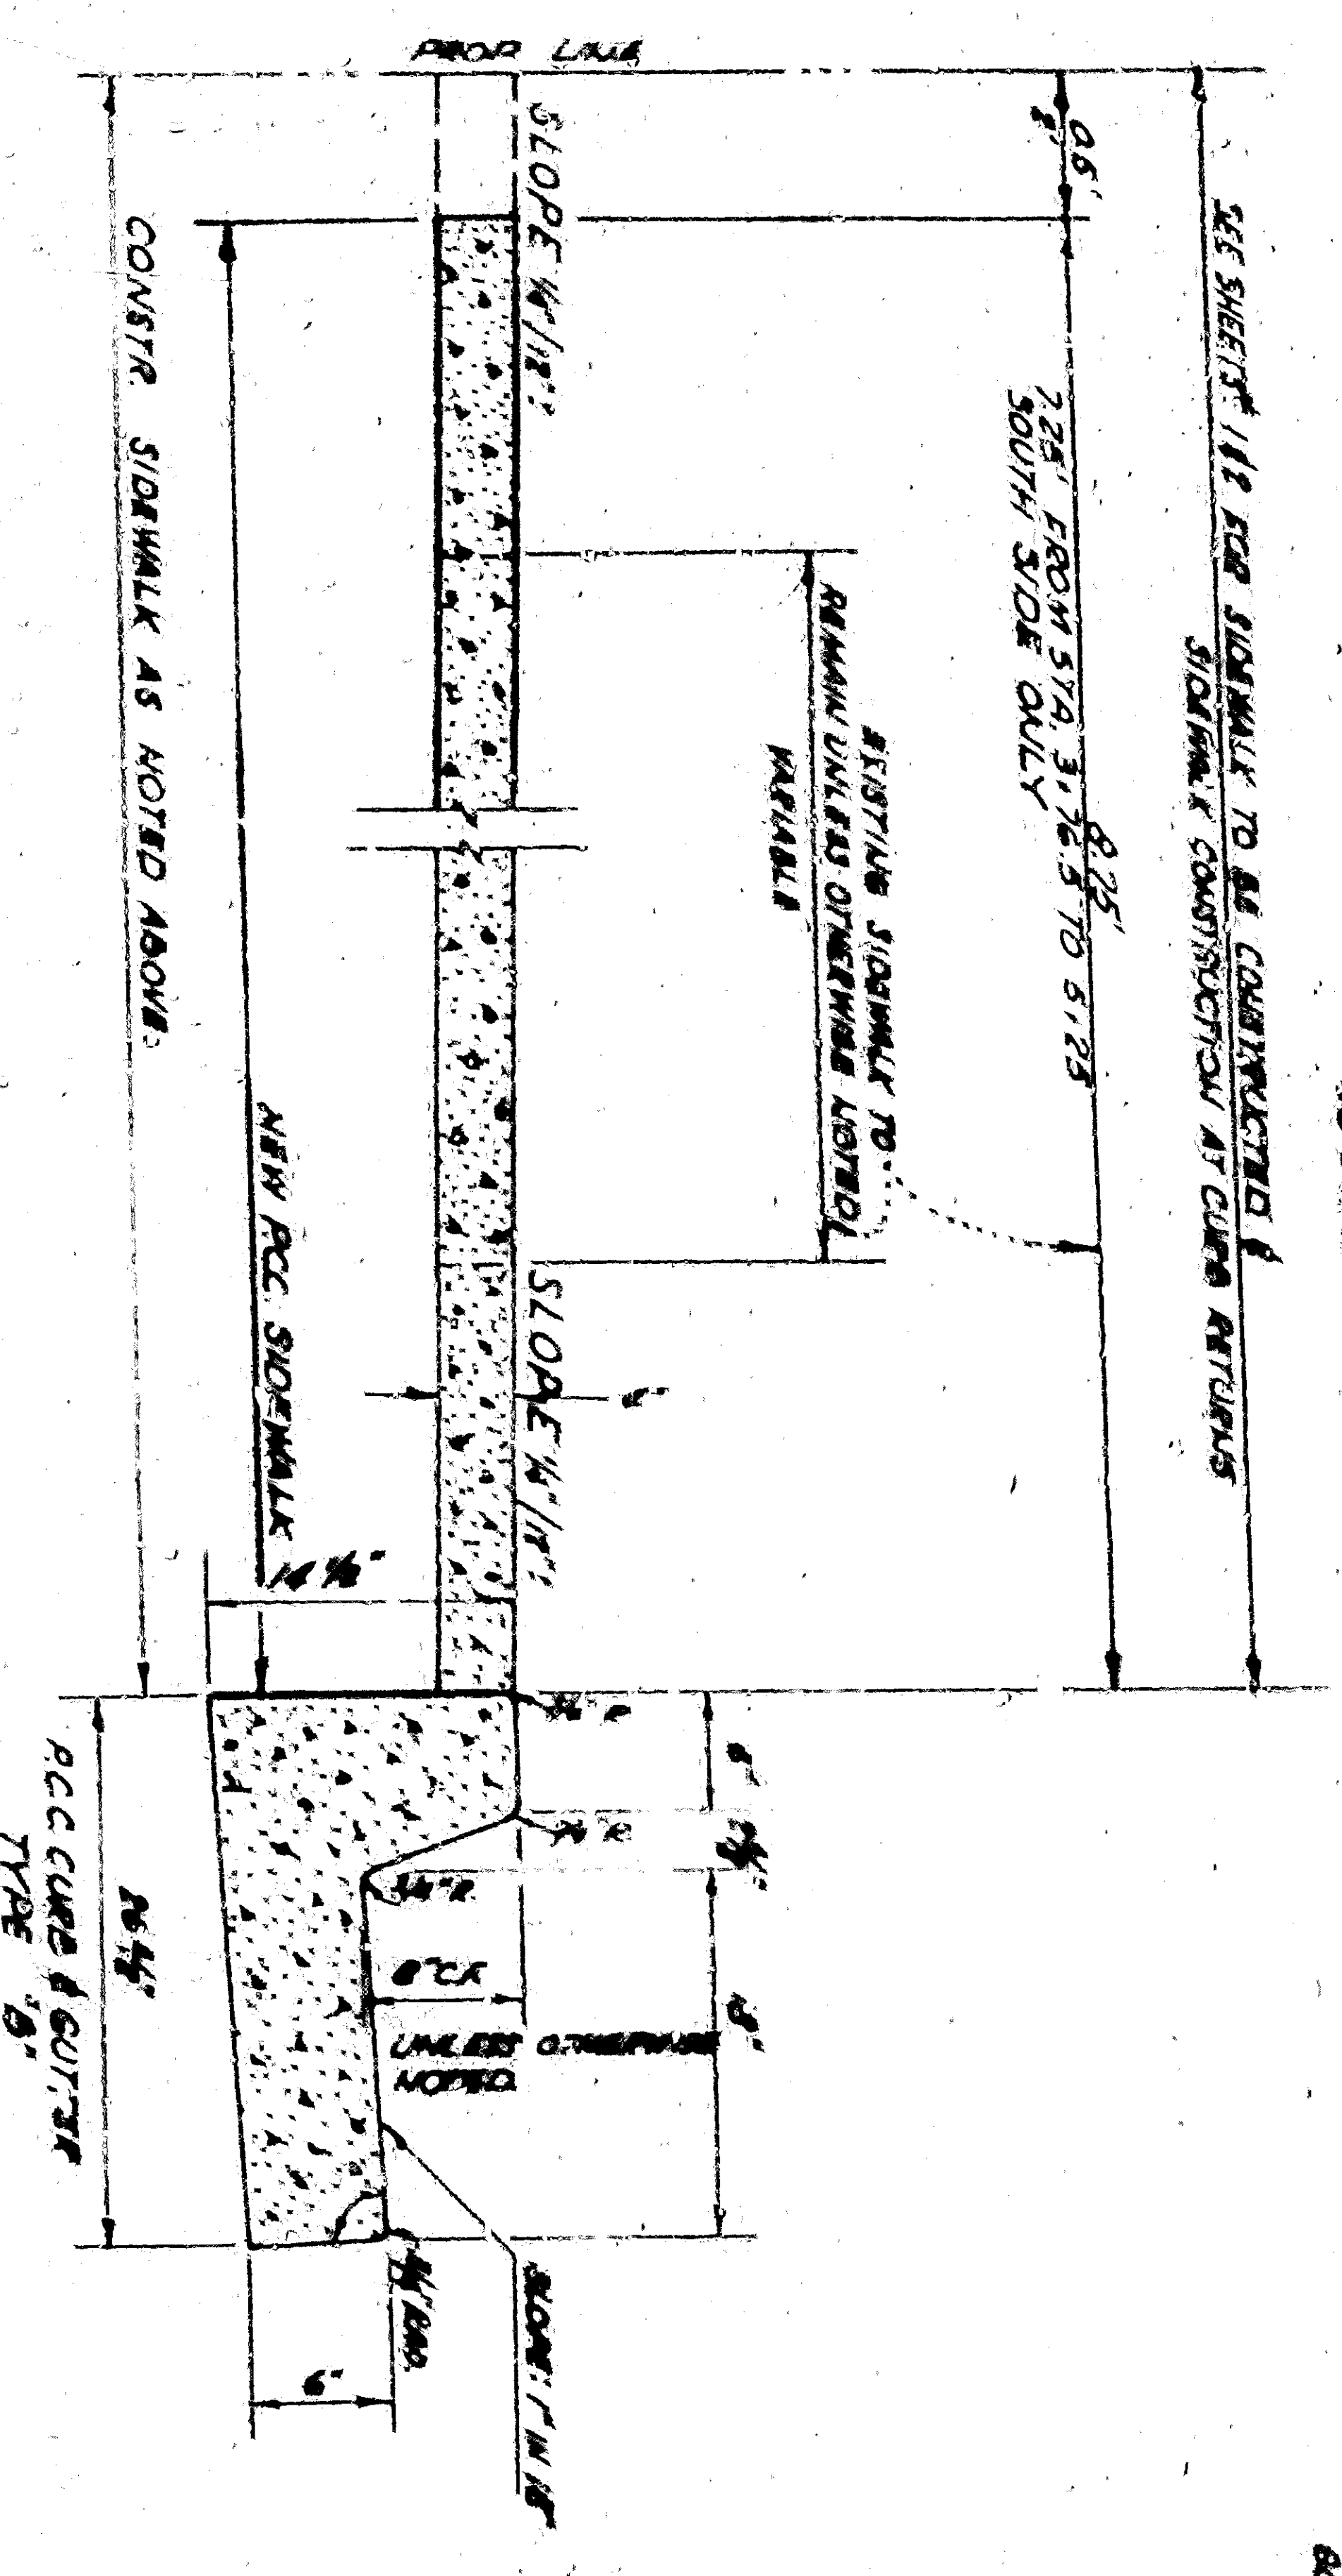
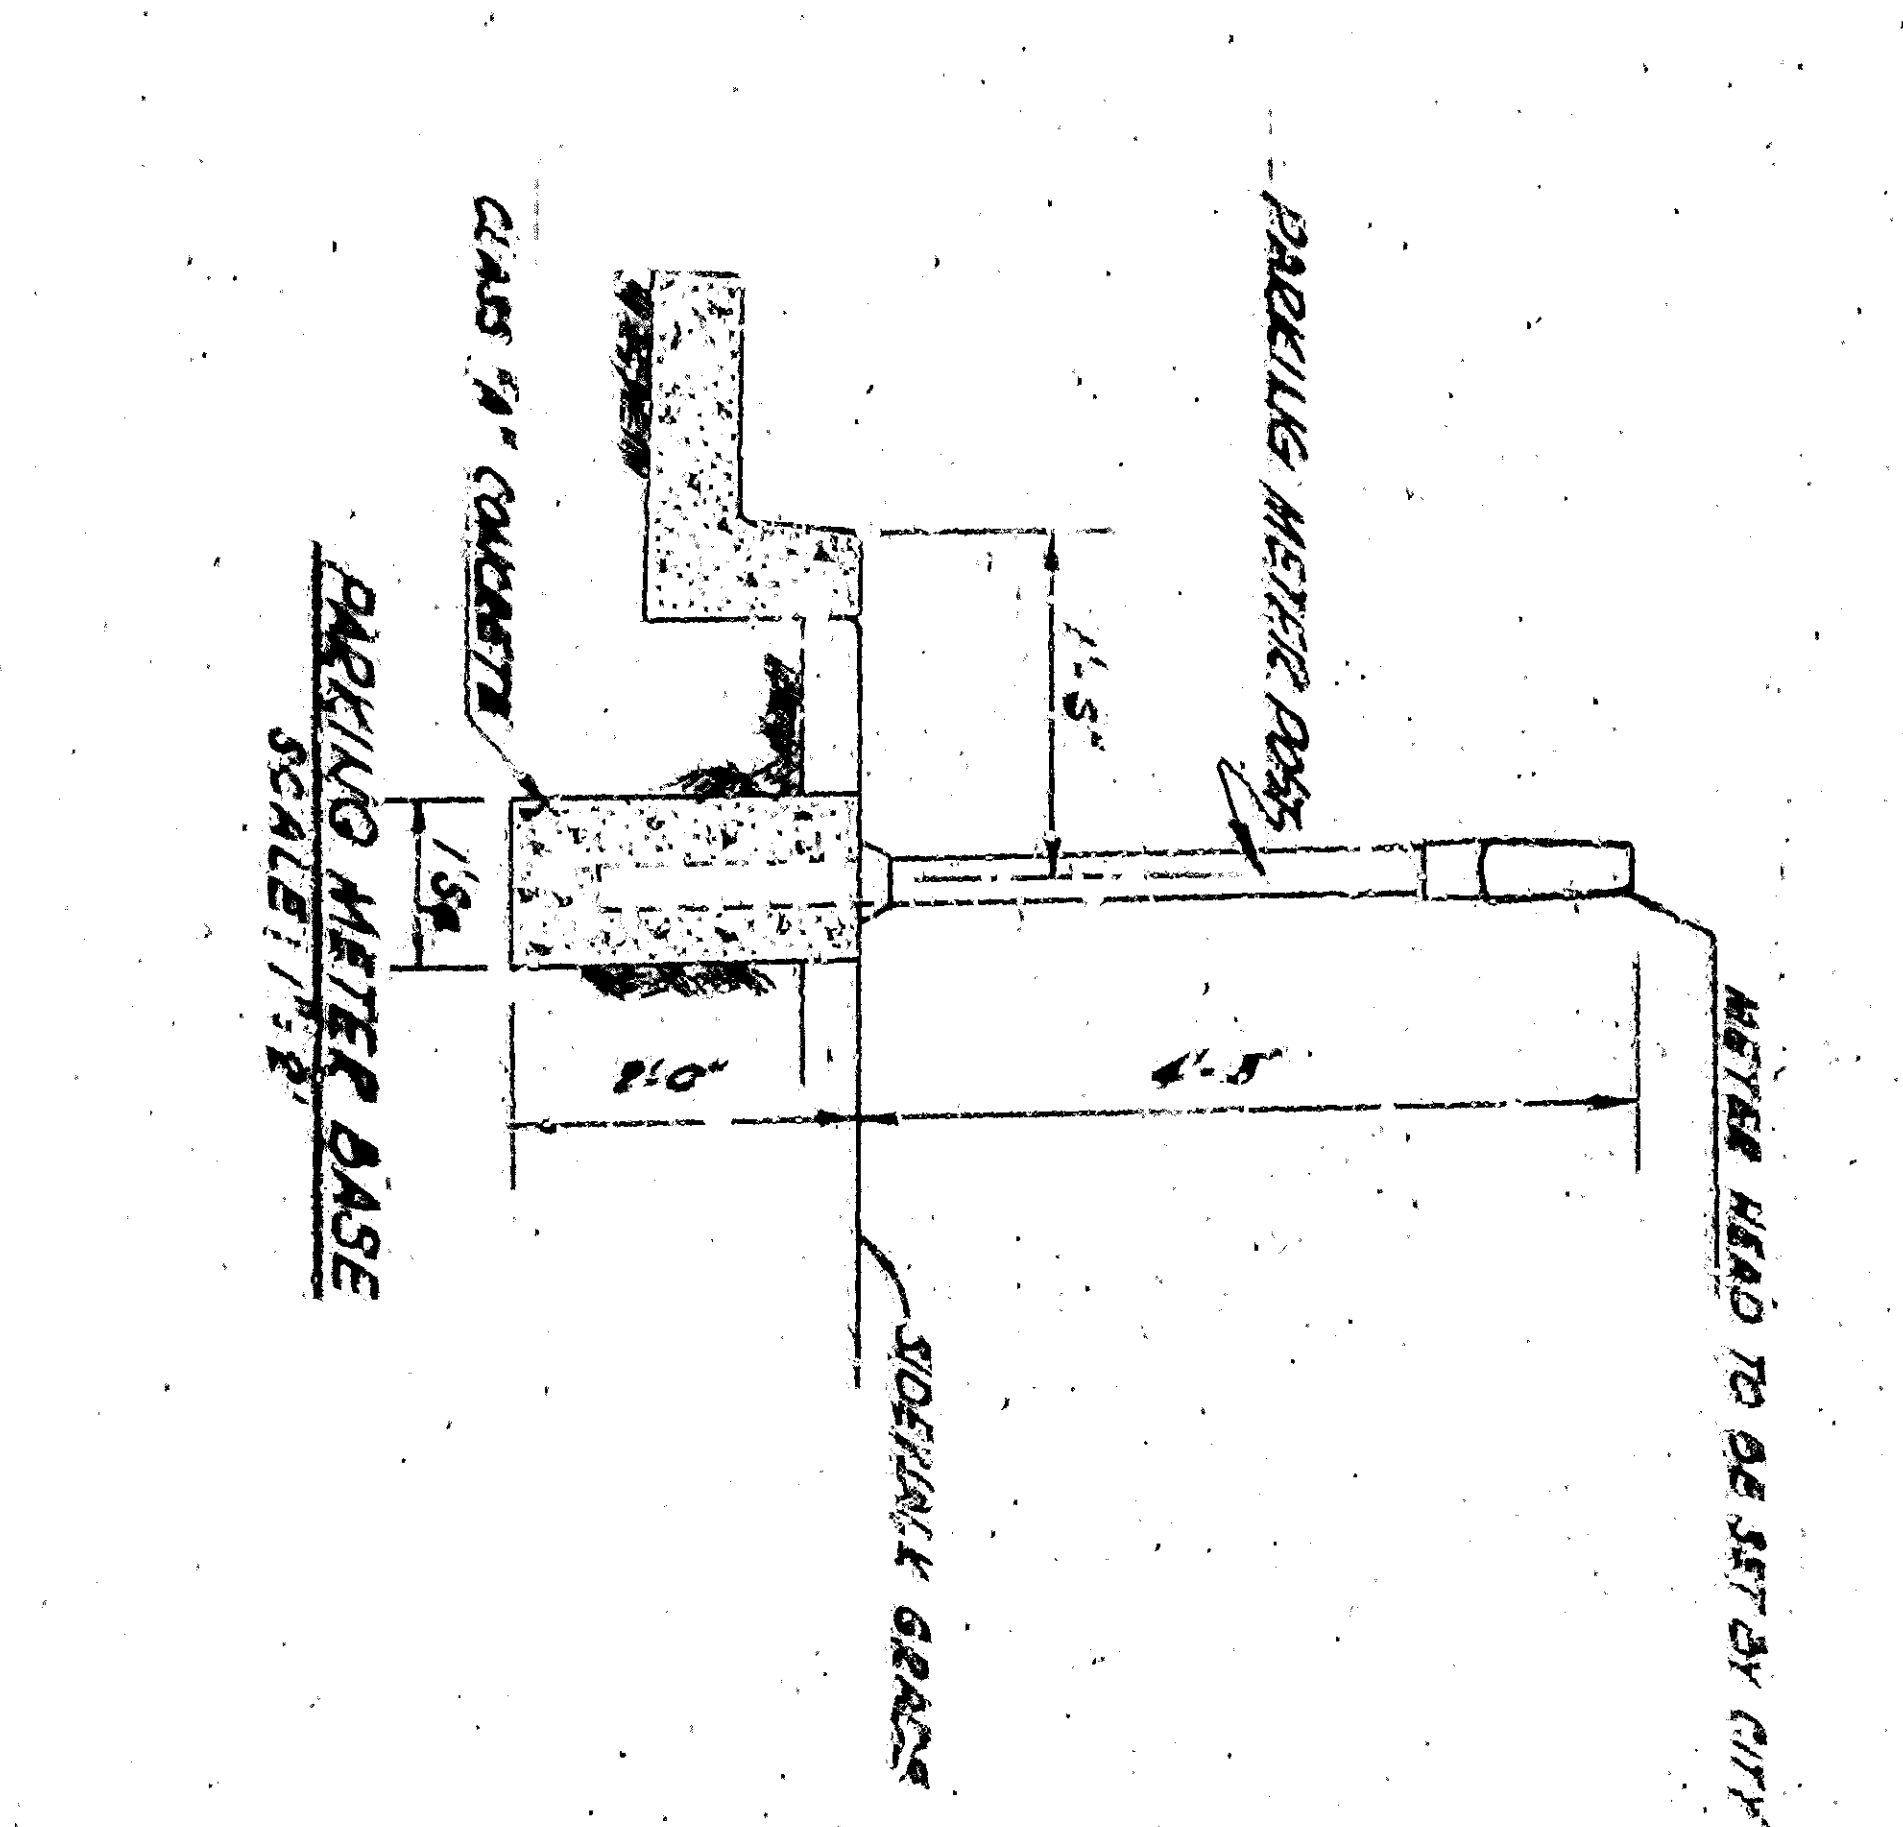
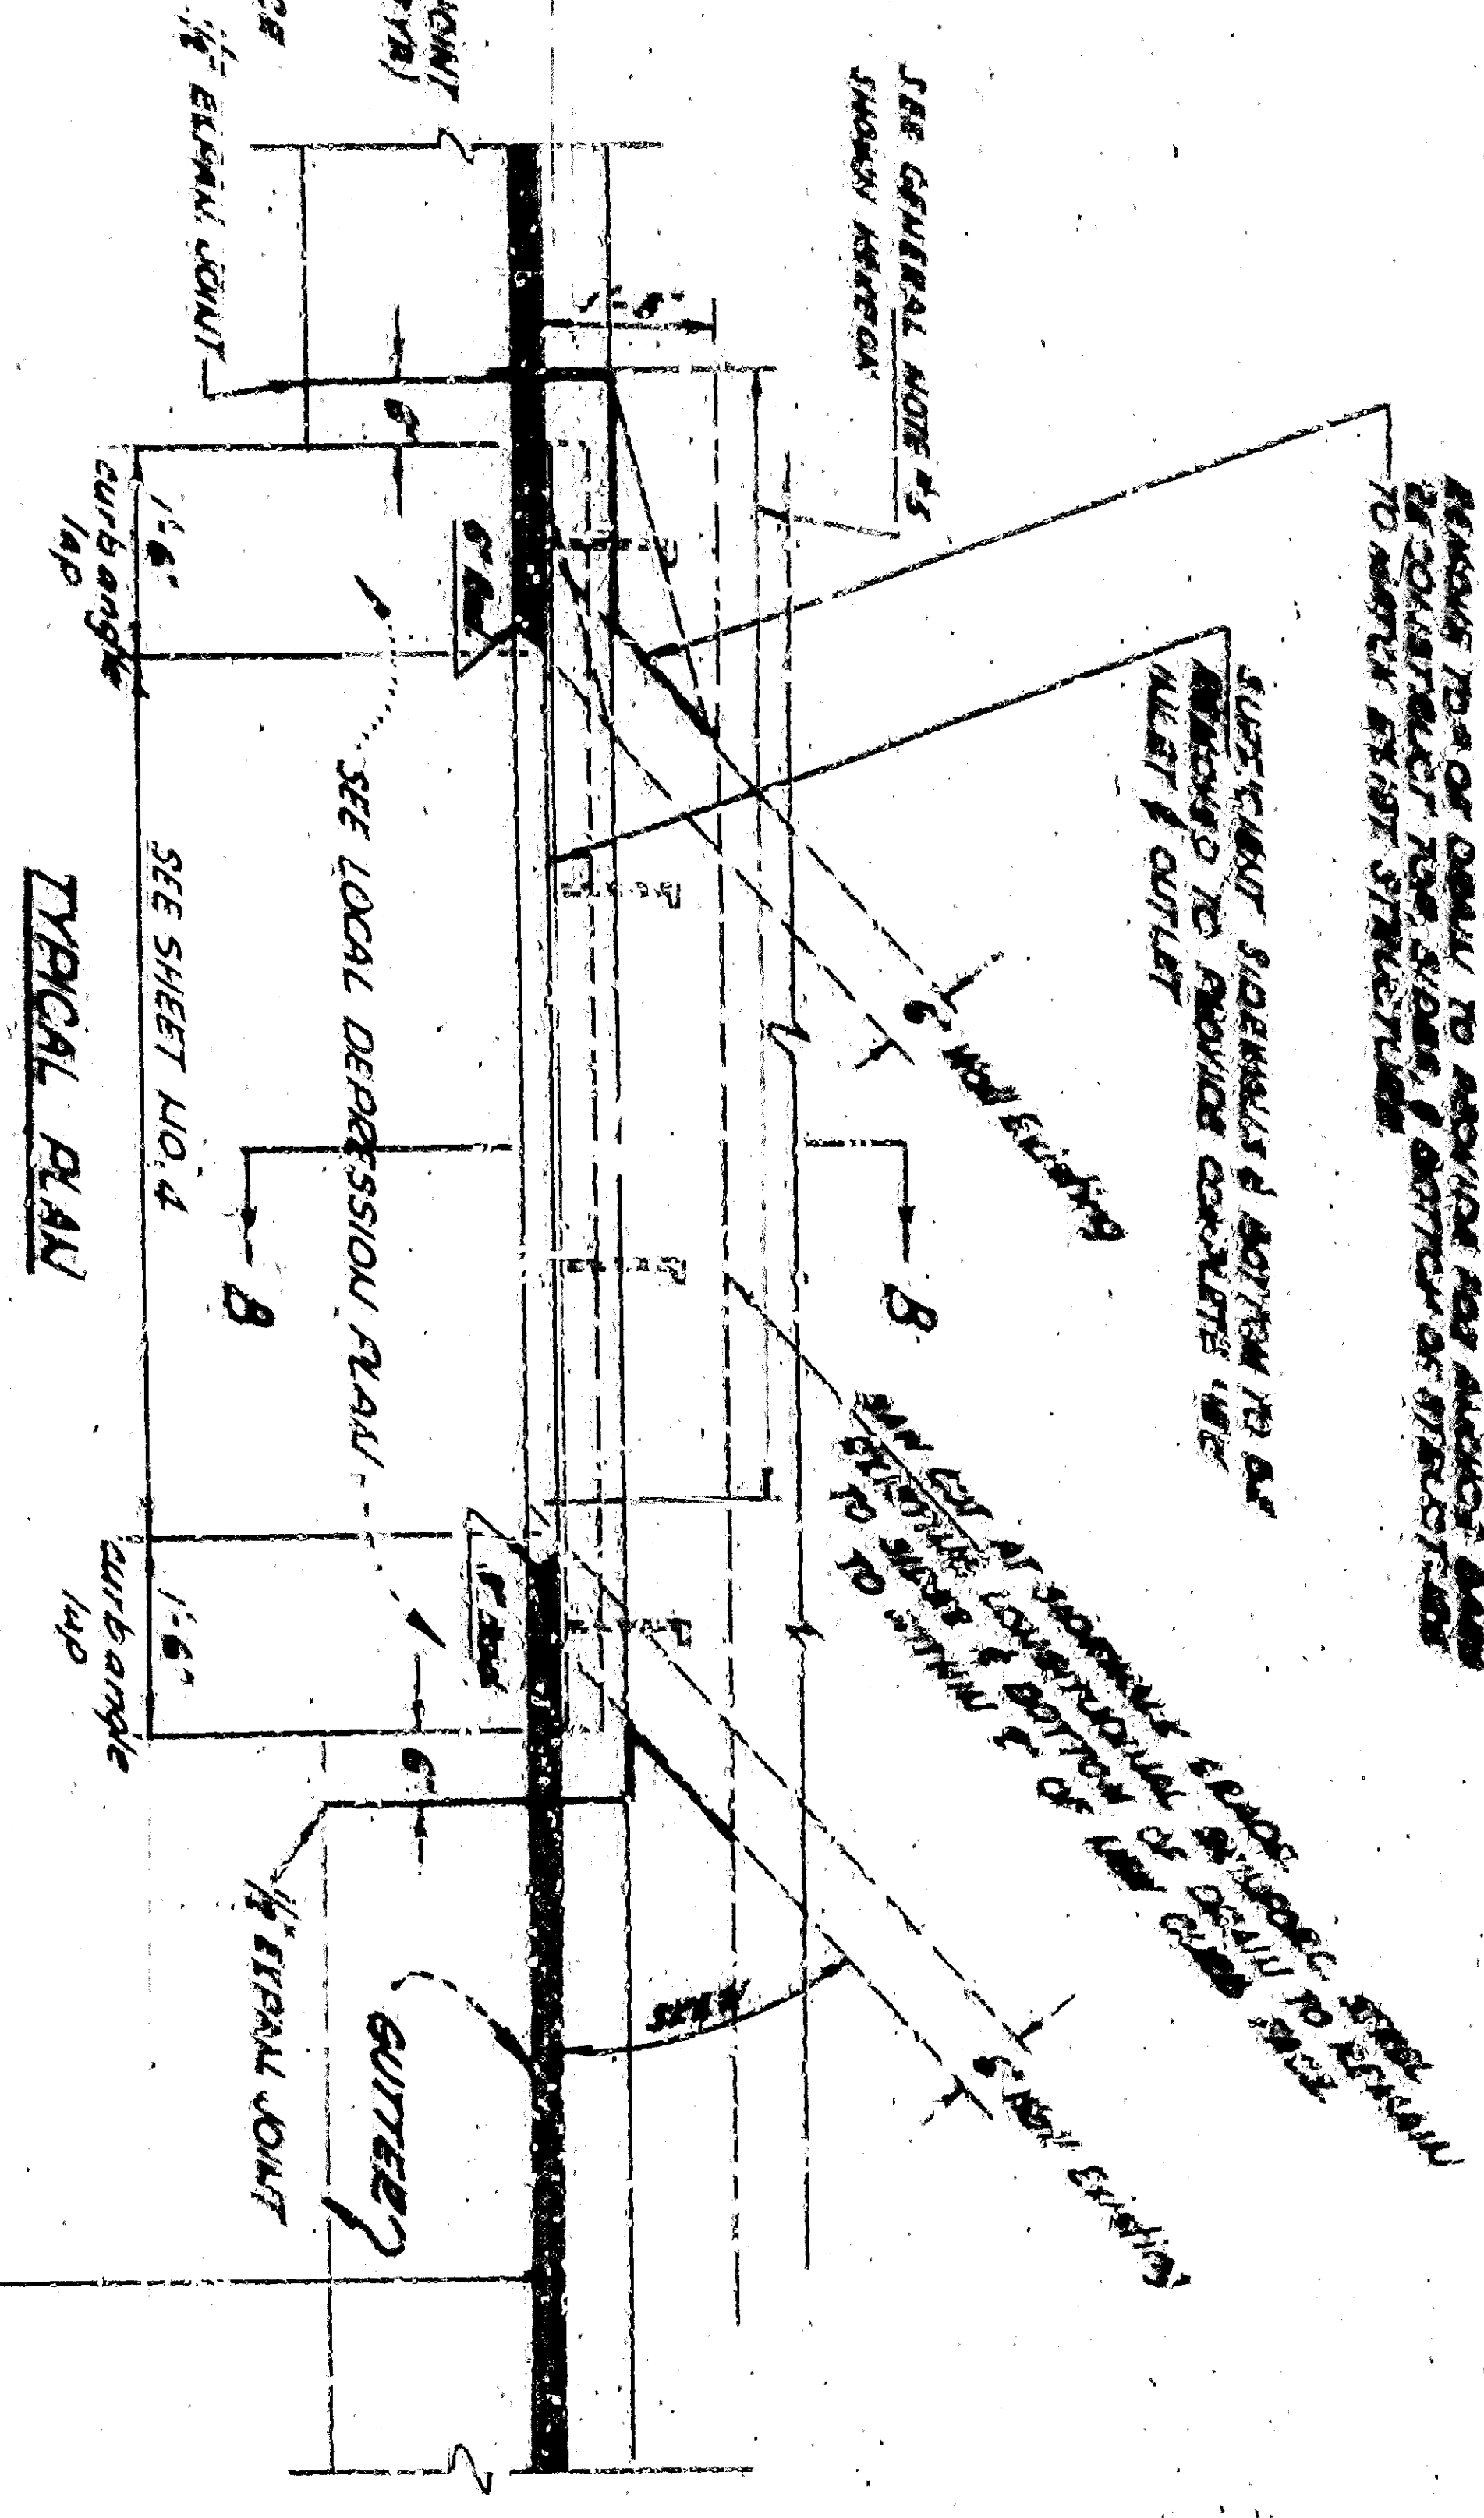
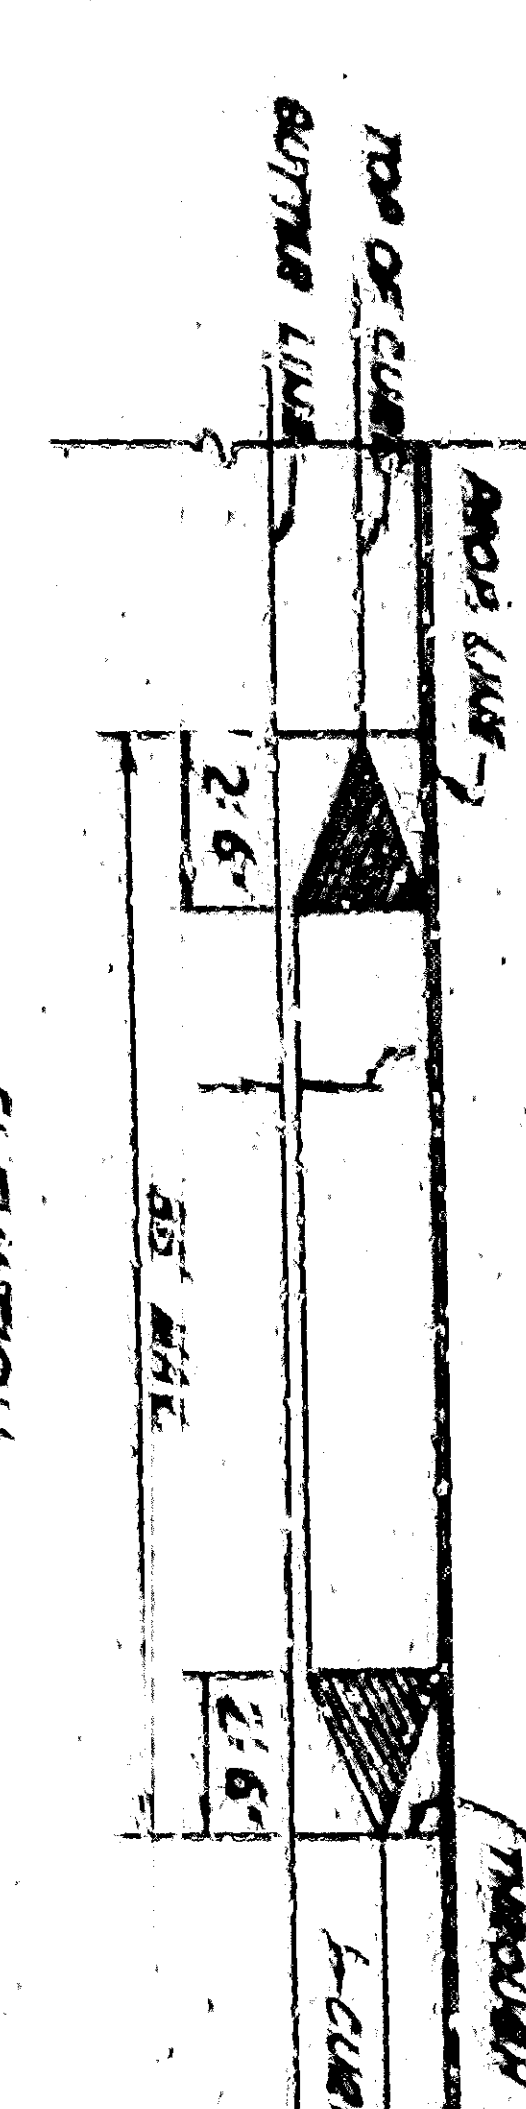


DEVELOPMENT AGENT OF THE CITY OF SAN BERNARDINO PROJECT AREA NO. 1 CALIF. H.D.	DEPARTMENT OF ENGINEERING CITY OF SAN BERNARDINO MISCELLANEOUS DETAILS
ACCEPTED BY: S. C. HILL STAFF ENGINEER	DRAWN BY: J. L. HILL CHECKED BY: J. L. HILL

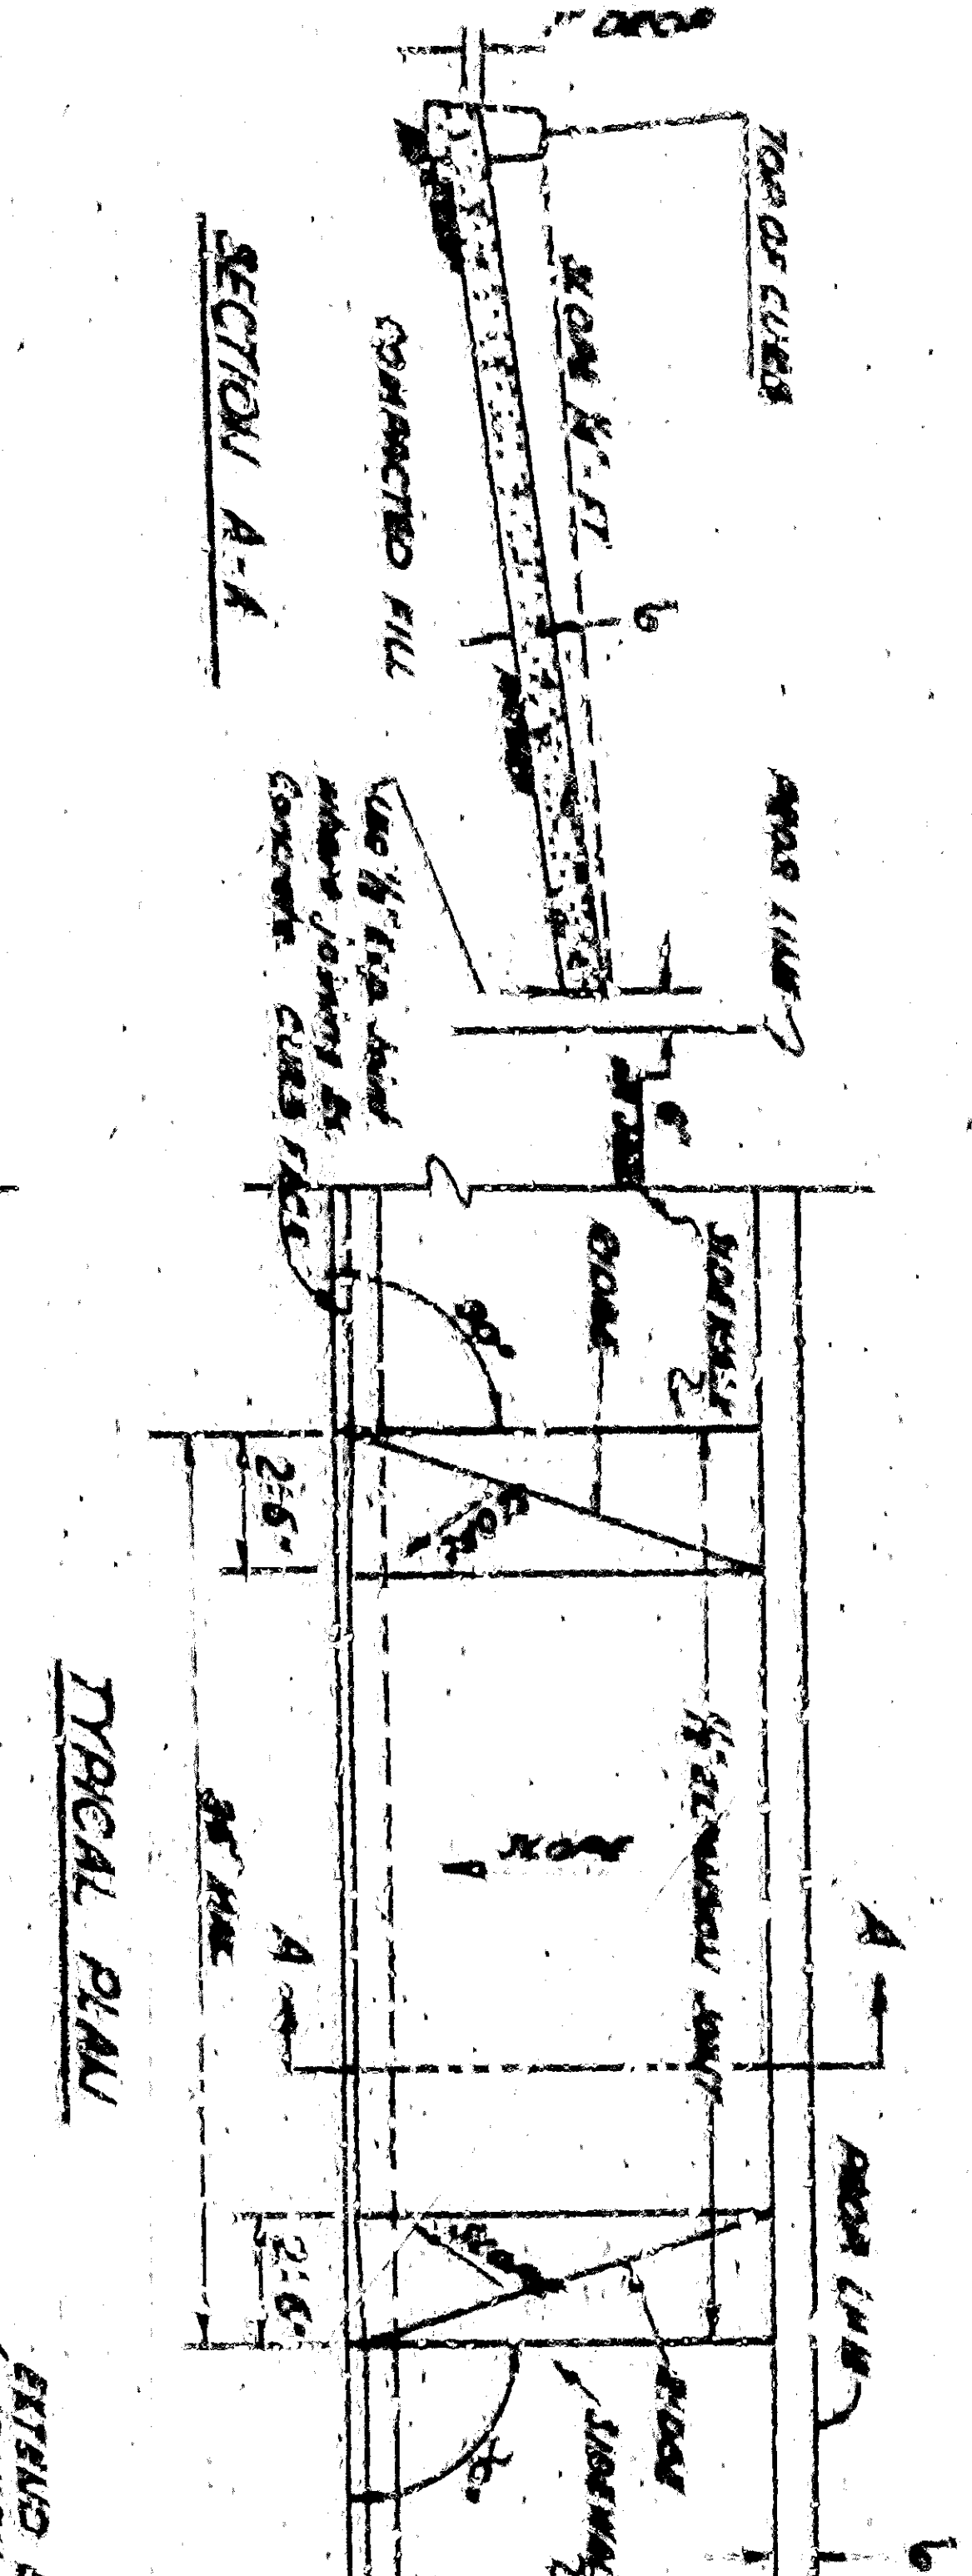

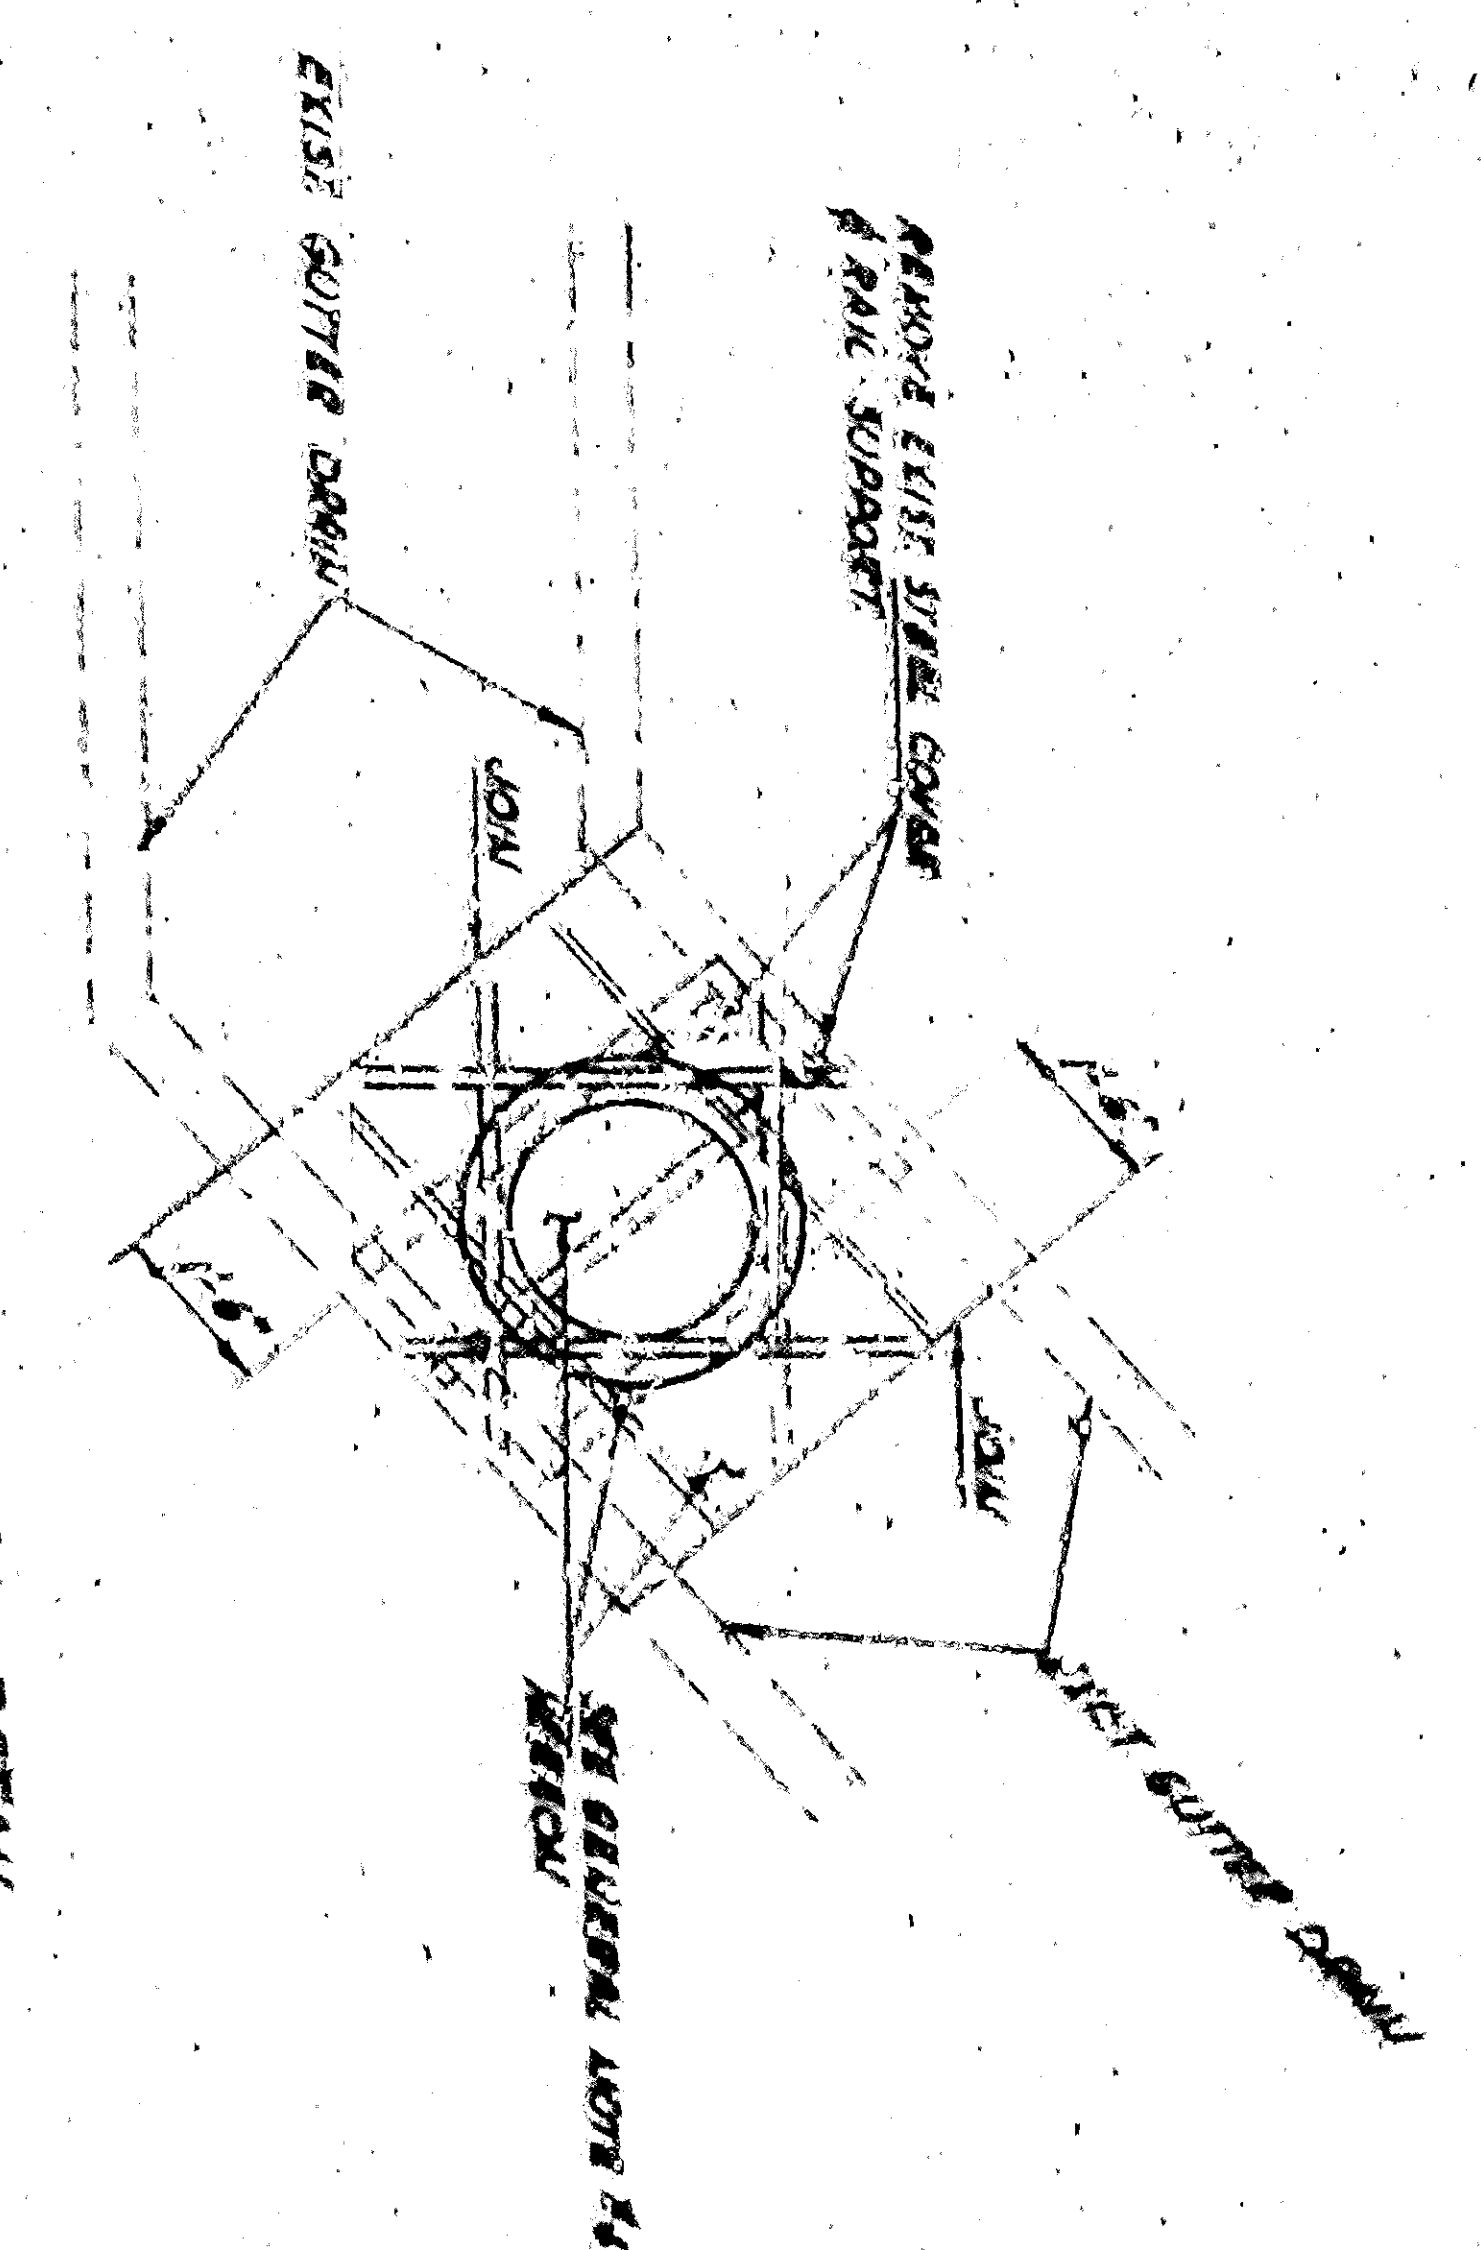

DEVELOPMENT AGENT OF THE CITY OF SAN BERNARDINO NEADOWBROOK PROJECT AREA NO. 1 CALIF. H.D.	DEPARTMENT OF ENGINEERING CITY OF SAN BERNARDINO MISCELLANEOUS DETAILS
ACCEPTED BY: <i>B.C. Williams</i> STAFF ENGINEER	DRAWN BY: <i>B.C. Williams</i> CHECKED BY: <i>A.L.S.</i>