



SECTION D-D

VARIABLE

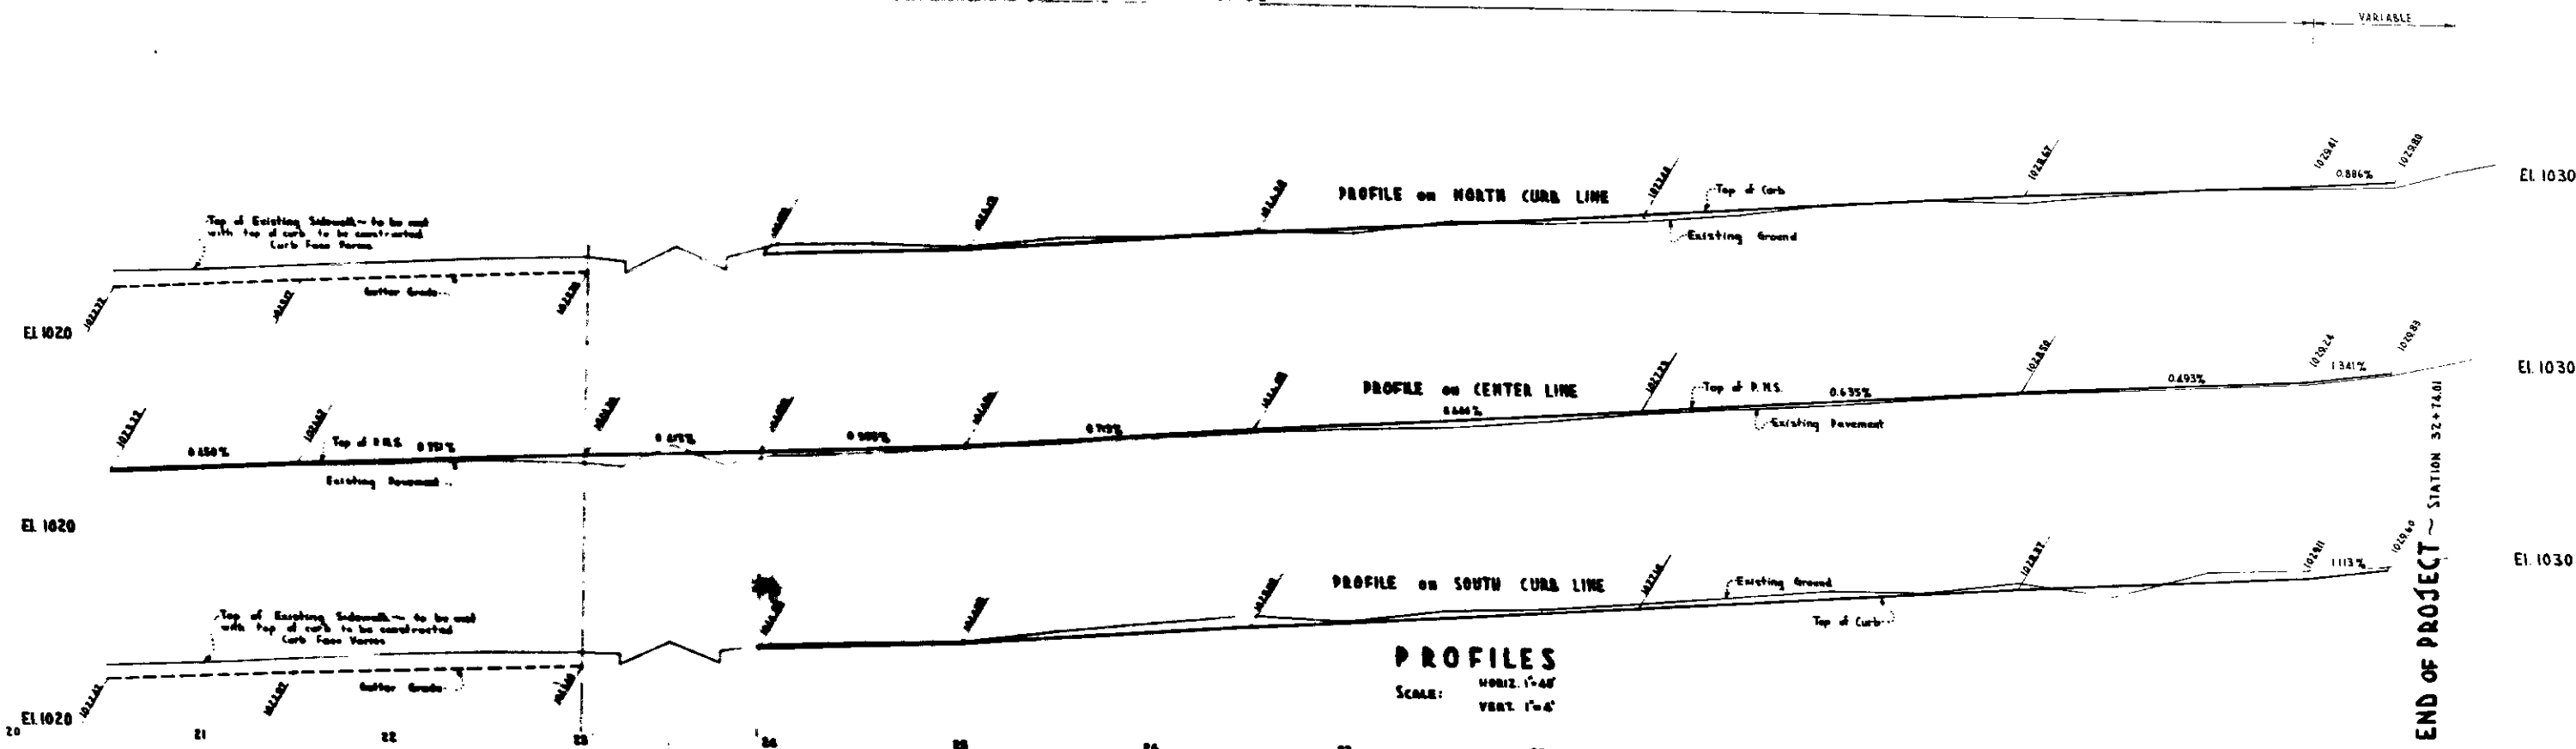

PROFILES
 SCALE: HORIZ. 1"=40'
 VERT. 1"=4'


END OF PROJECT ~ STATION 32+74.01

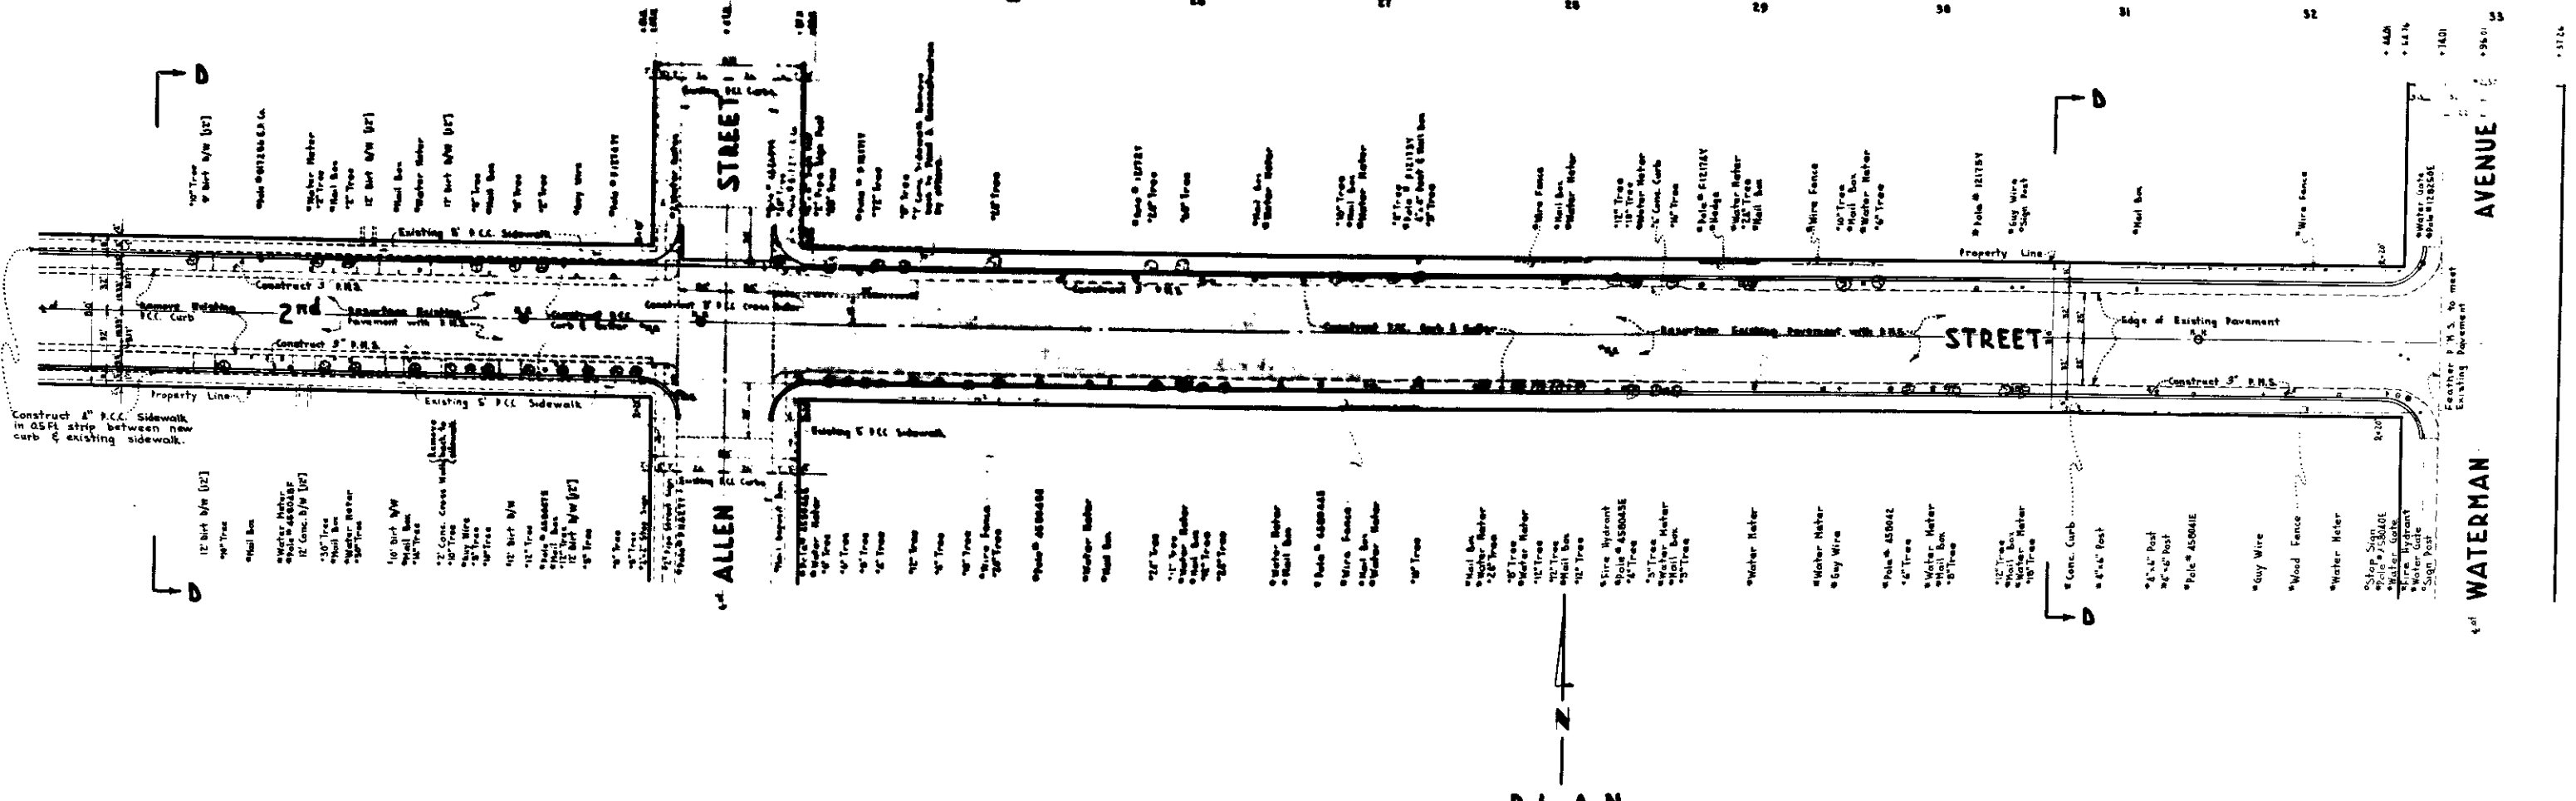

PLAN
 SCALE: 1"=40'


SECTION D-D

VARIABLE

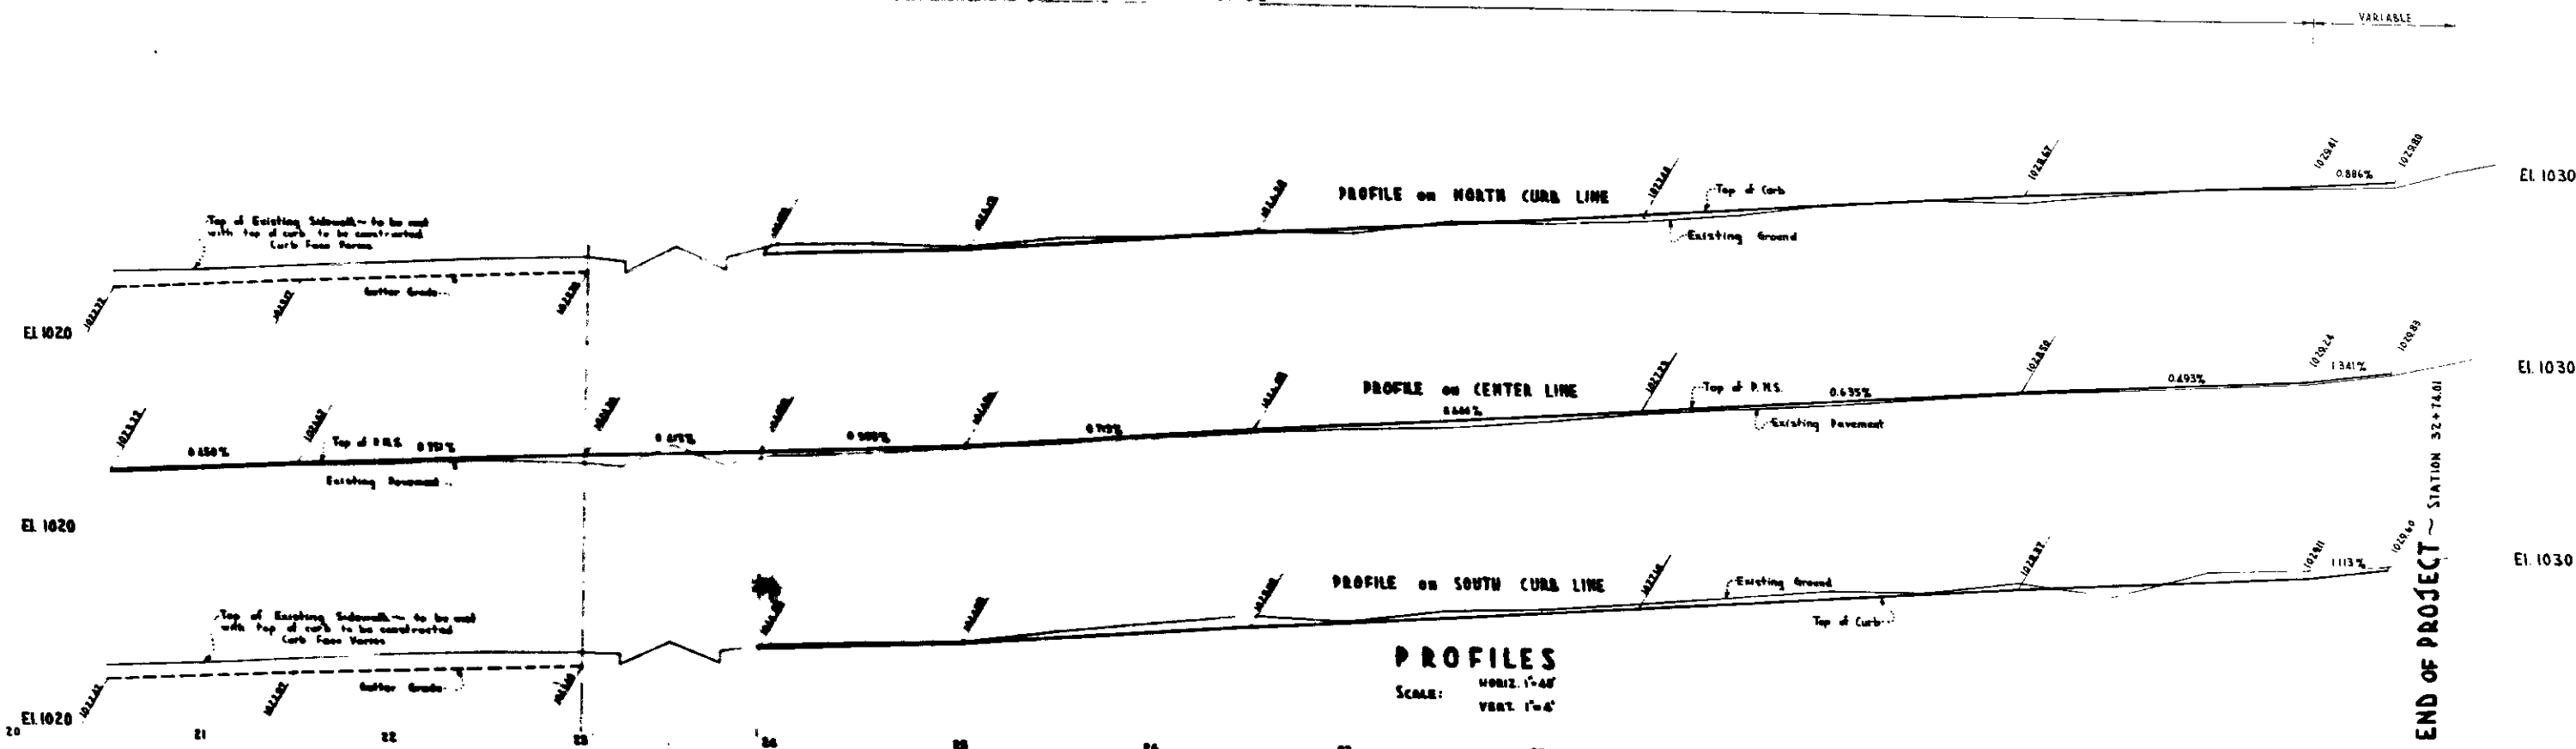

PROFILES
SCALE: HORIZ. 1"=40'
VERT. 1"=4'


END OF PROJECT ~ STATION 32+74.01

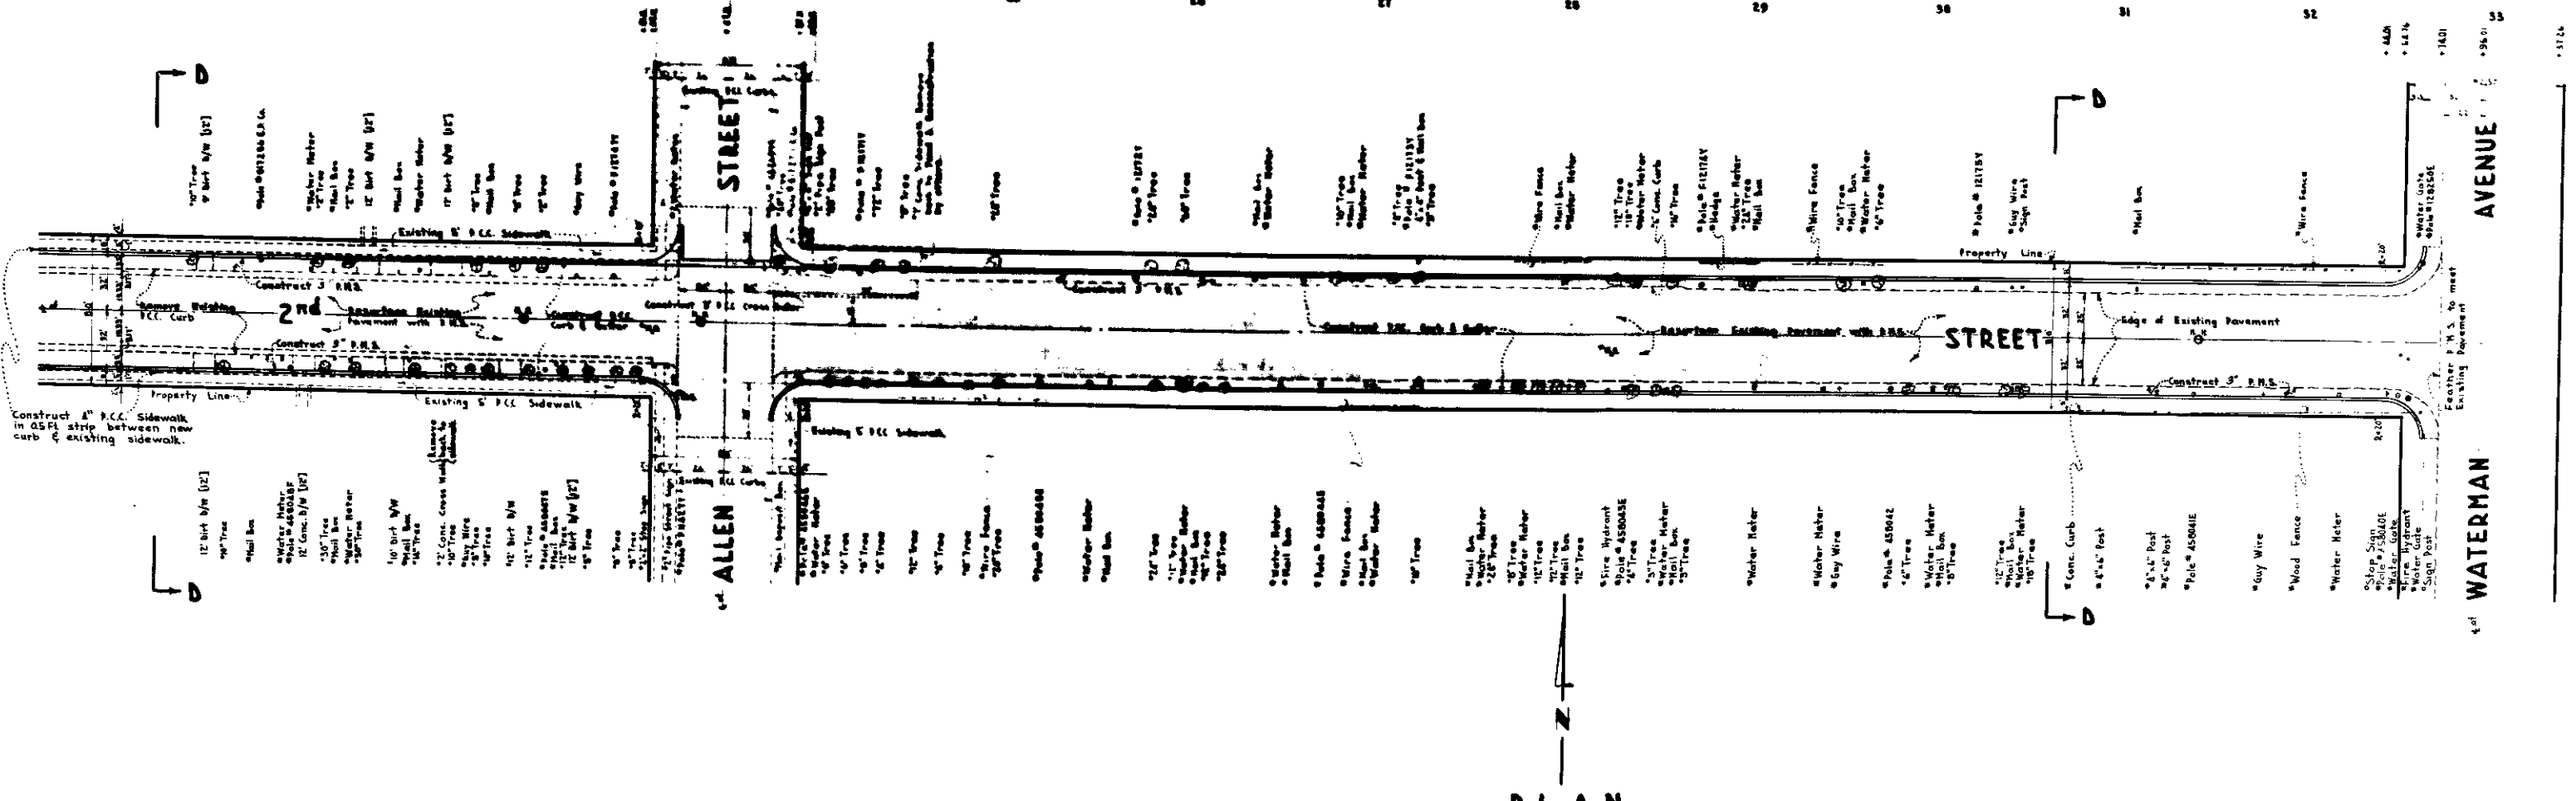

PLAN


SECTION D-D

VARIABLE

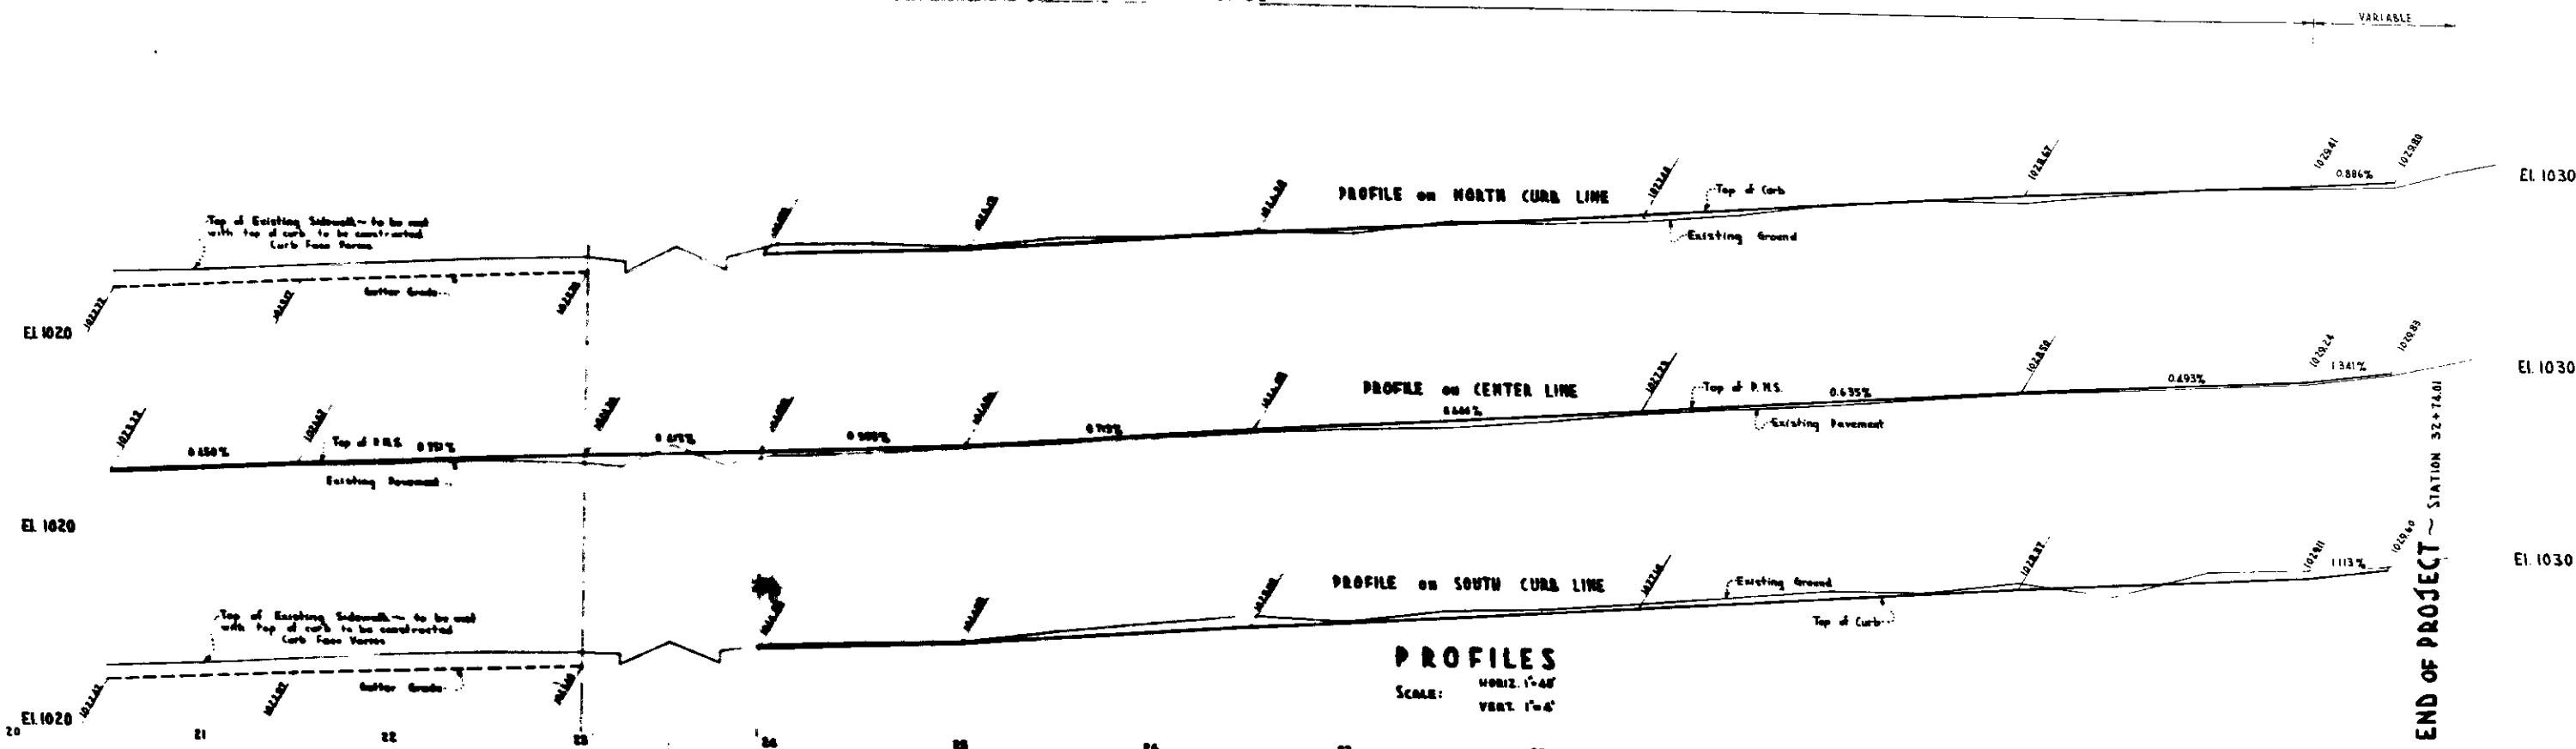

PROFILES
SCALE: HORIZ. 1"=40'
VERT. 1"=4'

END OF PROJECT ~ STATION 32+74.01

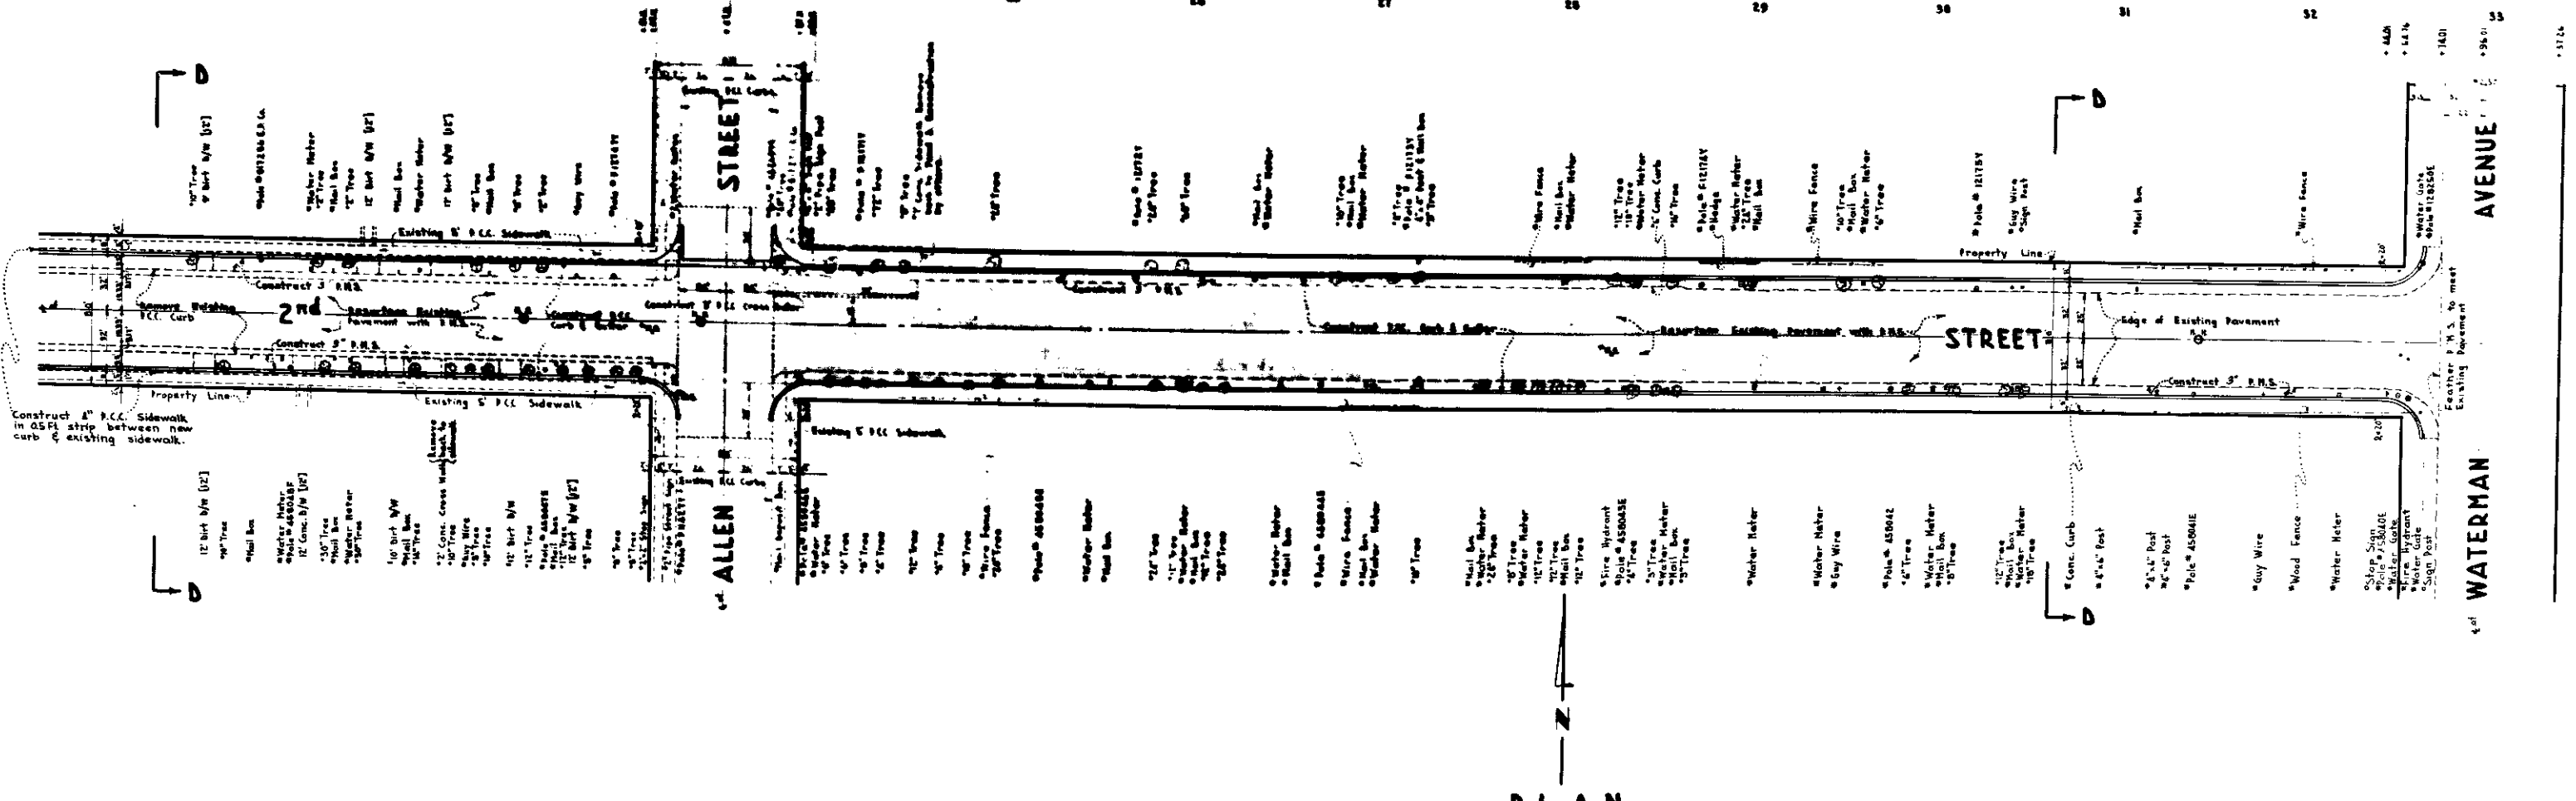

PLAN