



**PROFILE**  
**PLUMAS AVENUE**  
Scale: Horiz. 1"=50'  
Vert. 1"=5'

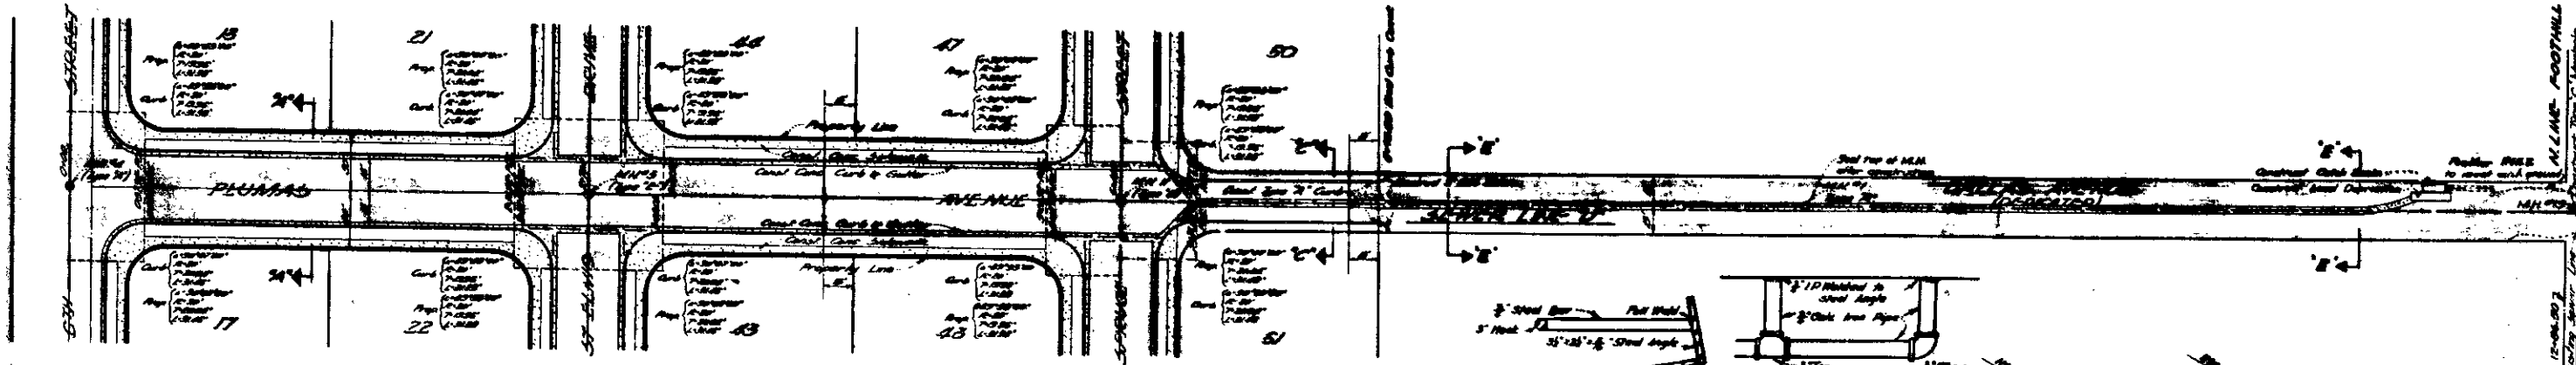

**PLAN**  
**PLUMAS AVENUE**  
Scale: 1"=40'

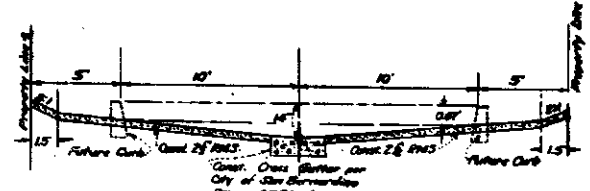

**SECTION E-E**  
Horiz. 1"=5'  
Scale: Vert. 1"=5'

