


PROFILE		BY	DATE
SURVEYED			
PLOTTED			
NOTE BOOK			
NO.			
STRUCTURE NOTATIONS	CH	KO	

PLAN		BY	DATE
SURVEYED			
PLOTTED			
NOTE BOOK			
NO.			
ALIGNMENT CHECKED			
ST. OF WAY CHECKED			

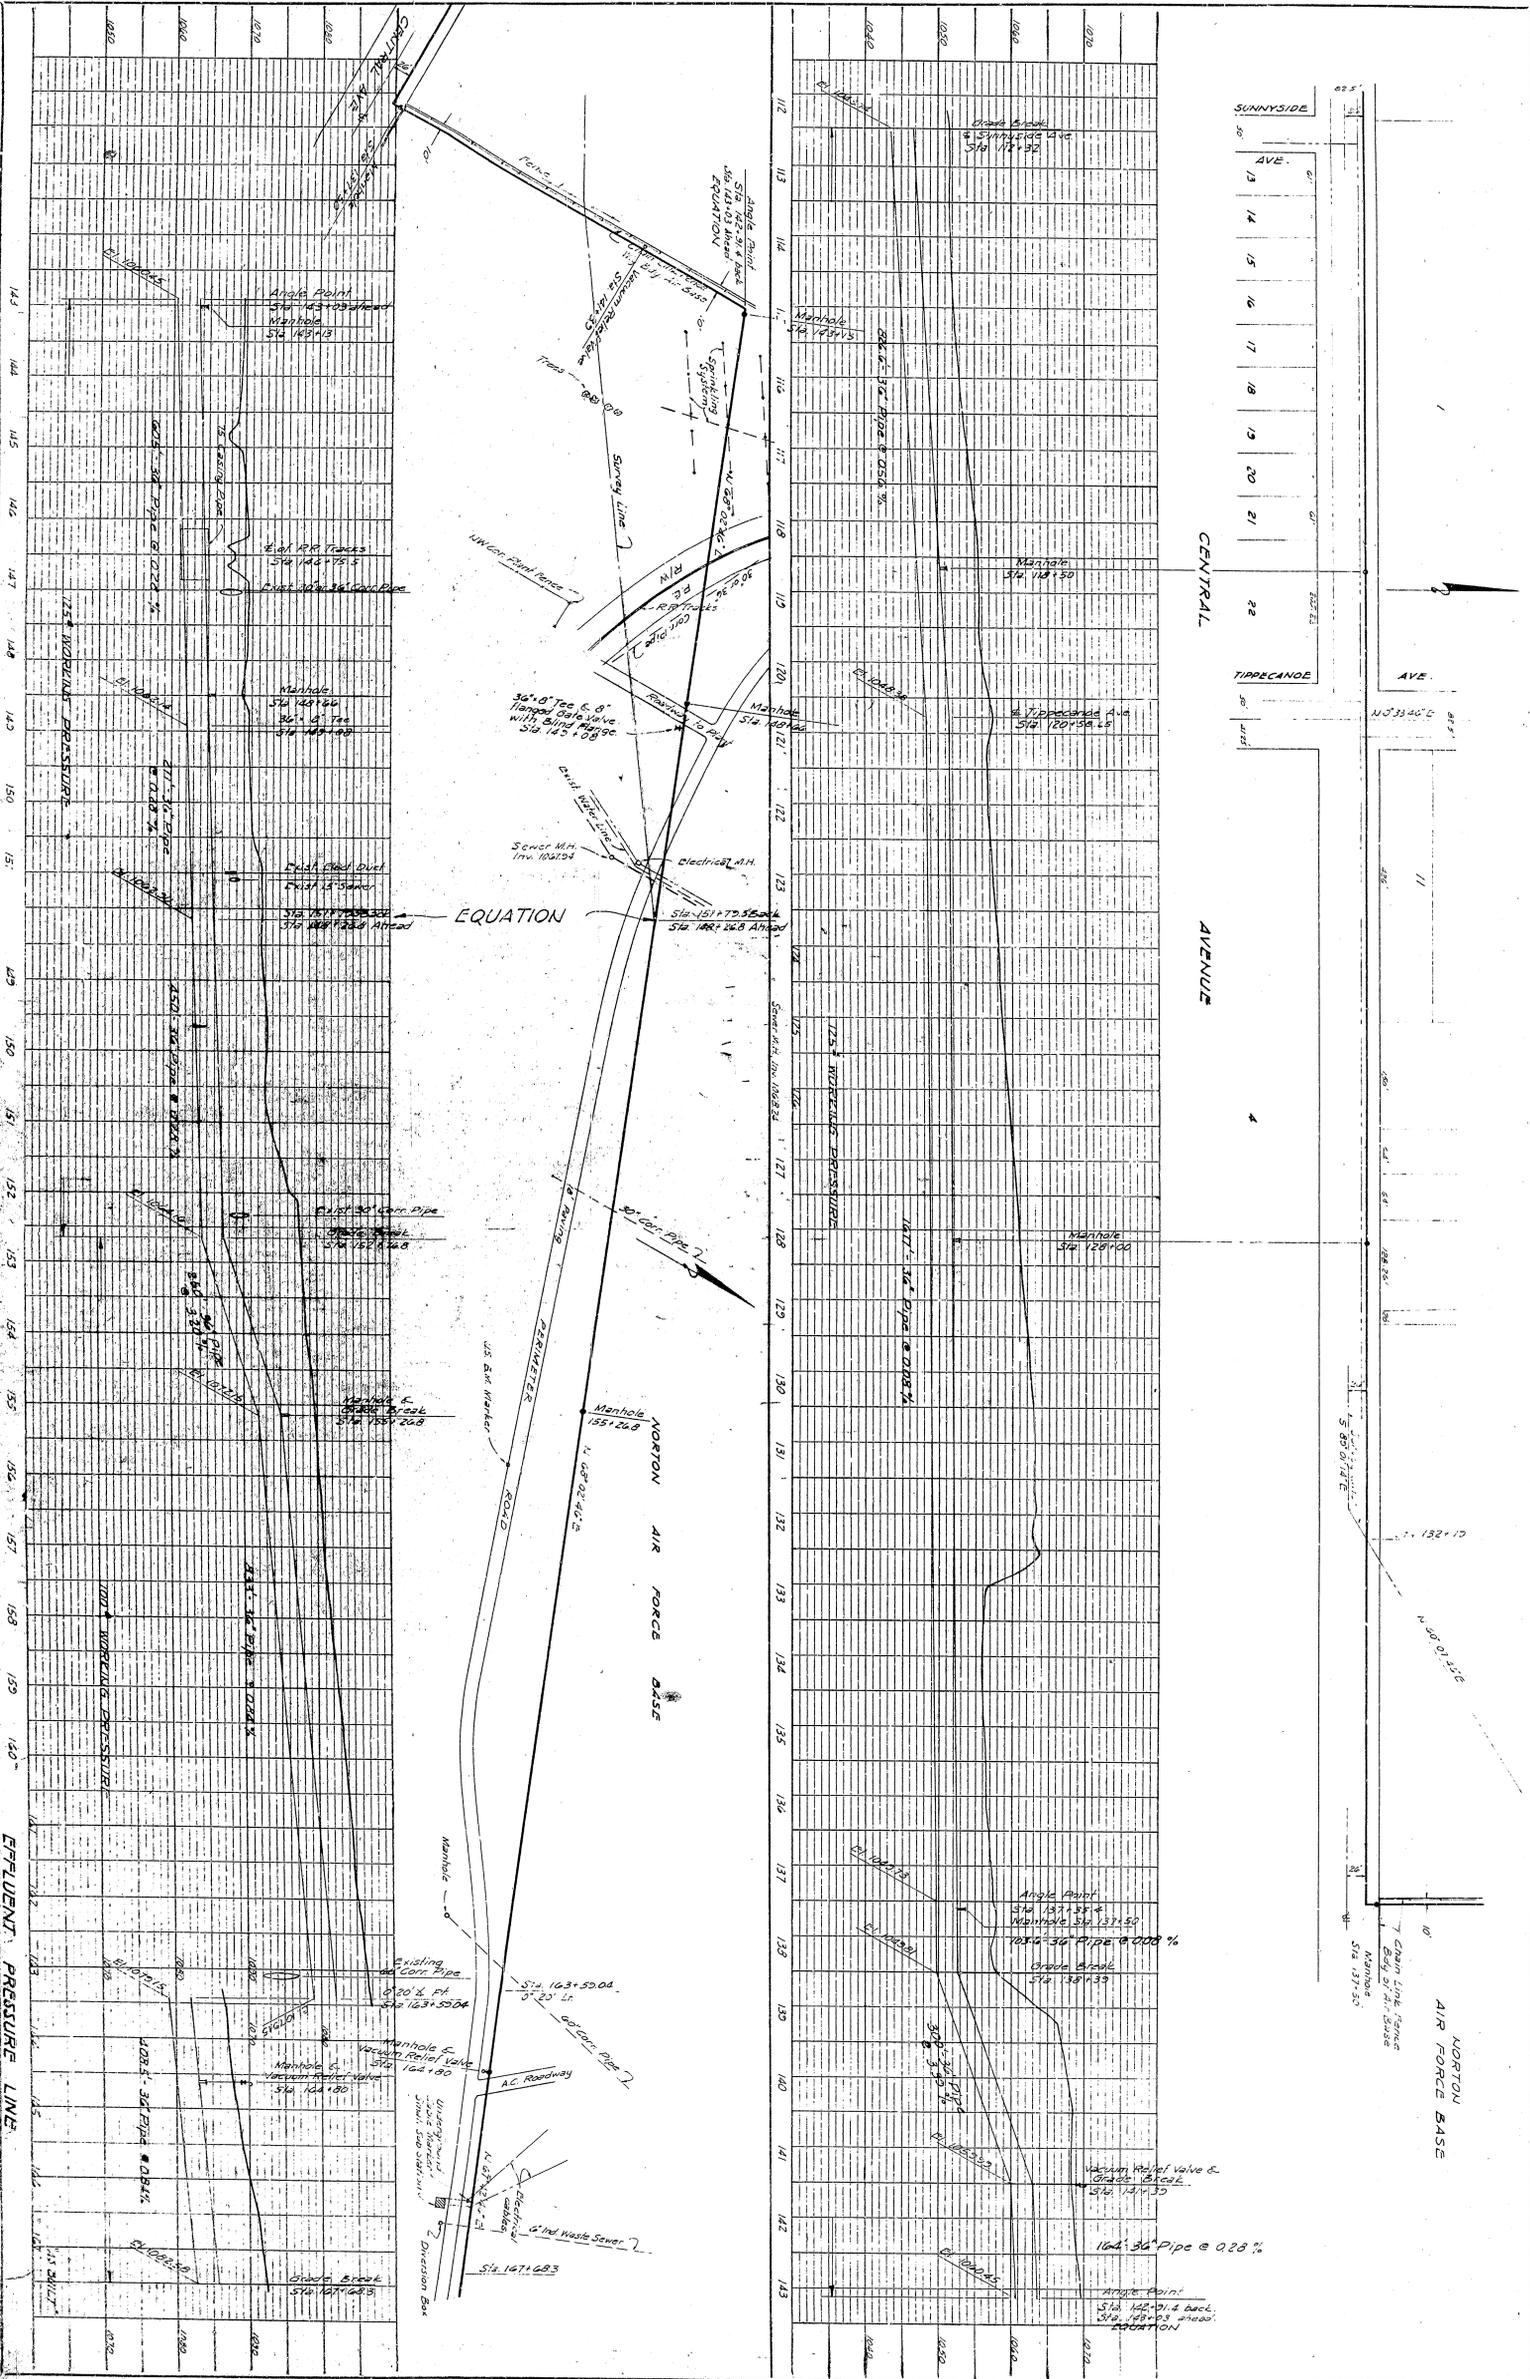

SAN BERNARDINO, CALIFORNIA  
 CURRIE ENGINEERING COMPANY  
 1427 S.