



ELEVATION OF THIRD ST INCLINE LOOKING NORTH

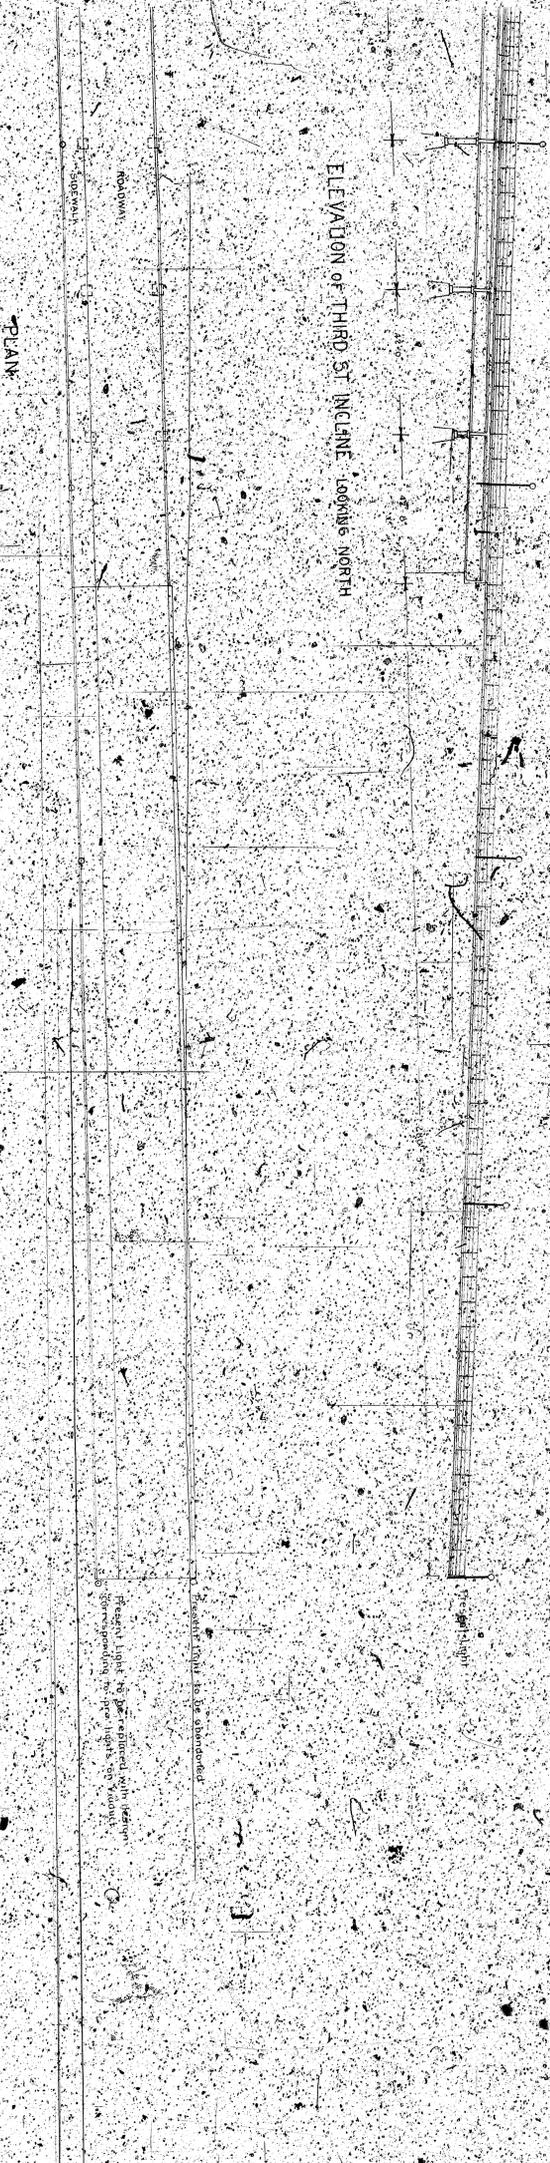

PLAN

ELEVATION - LOOKING EAST

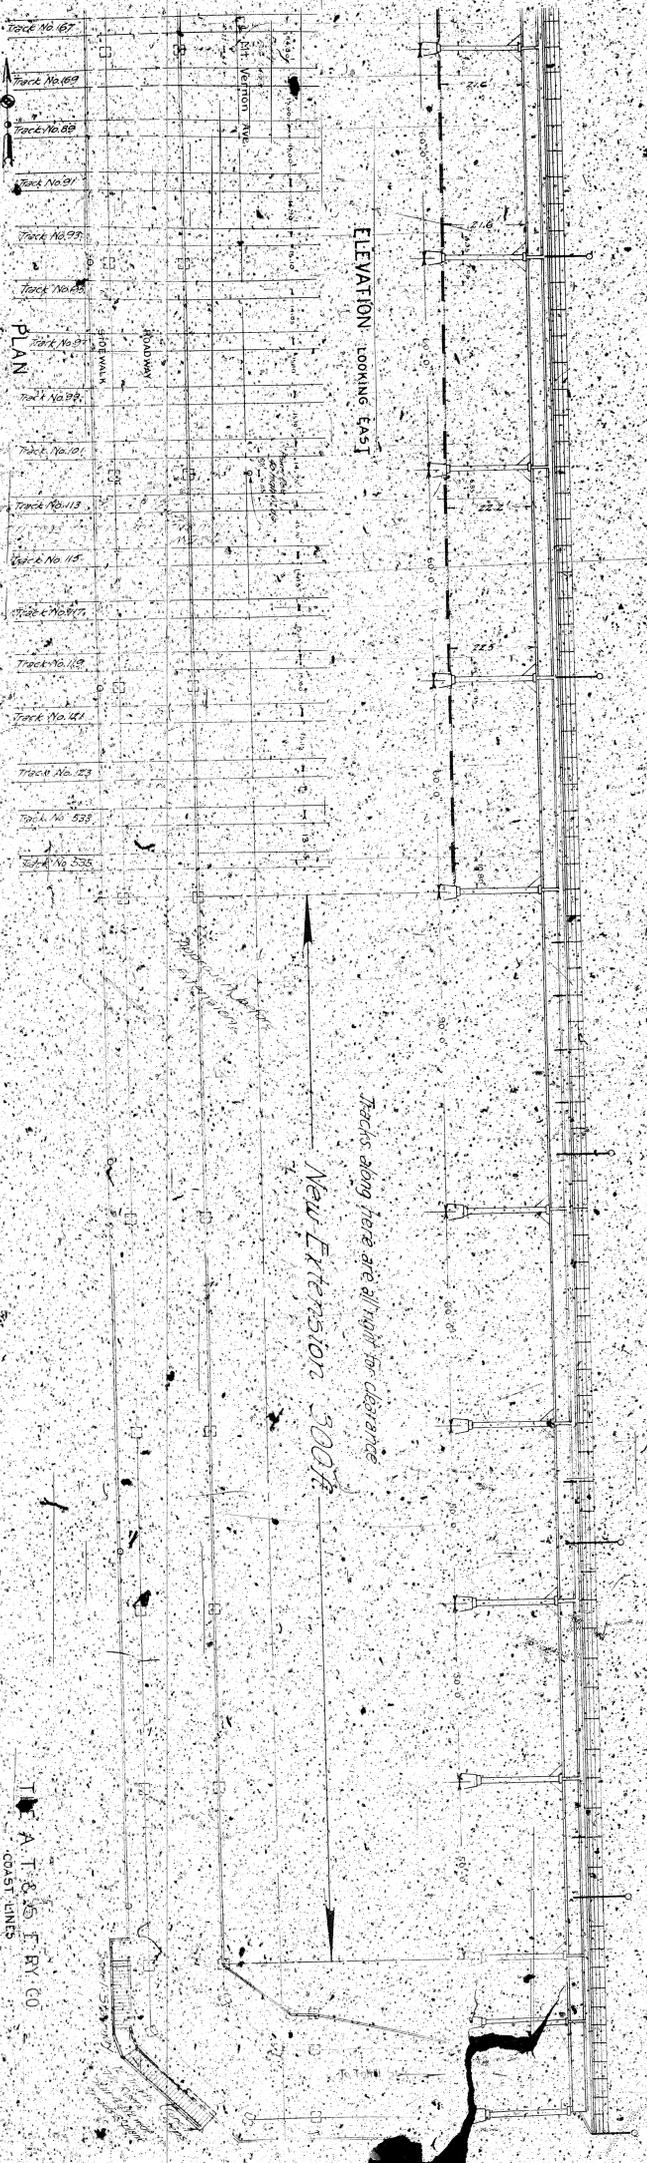

PLAN

New Extension 300ft

Tracks along here are all right for clearance

Track No. 100

T. A. T. & S. I. RY. CO.  
LOS ANGELES DIVISION  
COAST LINES  
PROPOSED LIGHTS ON MT VERNON AVE. VIADUCT (B)  
SAN BERNARDINO, CALIF.  
APRIL 11, 1922