




PROFILE - 38TH STREET
 SCALE: HORIZONTAL 1"=40'
 VERTICAL 1"=4'

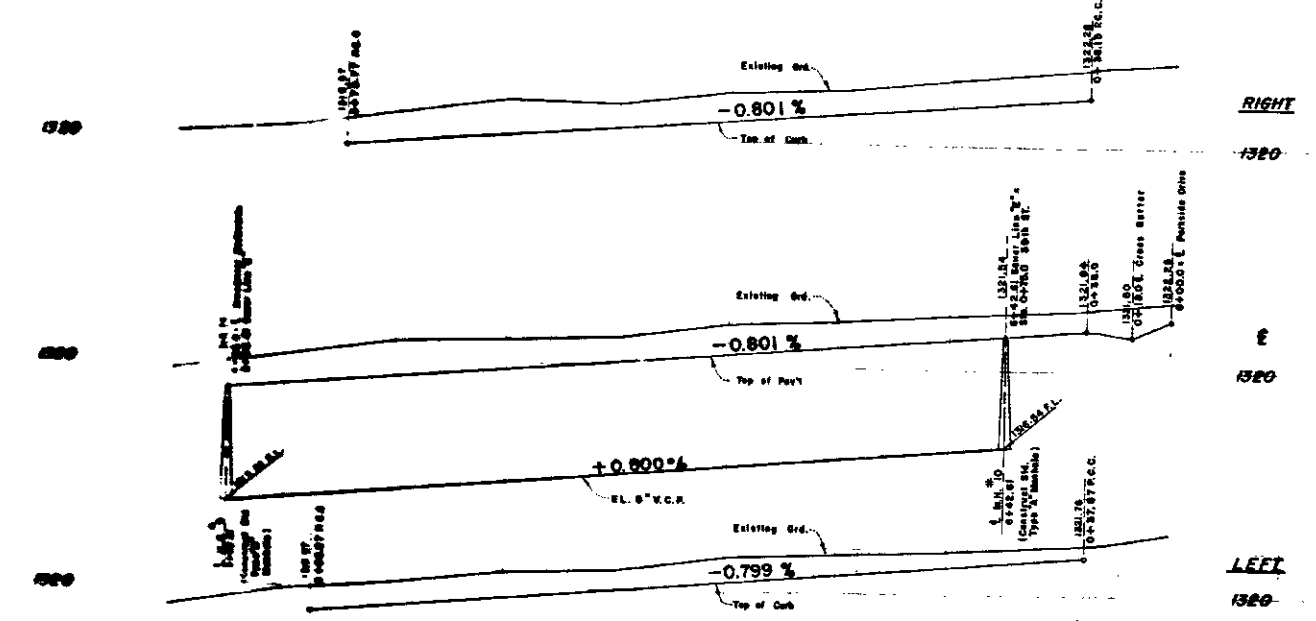


PROFILE - 39TH STREET
 SCALE: HORIZONTAL 1"=40'
 VERTICAL 1"=4'

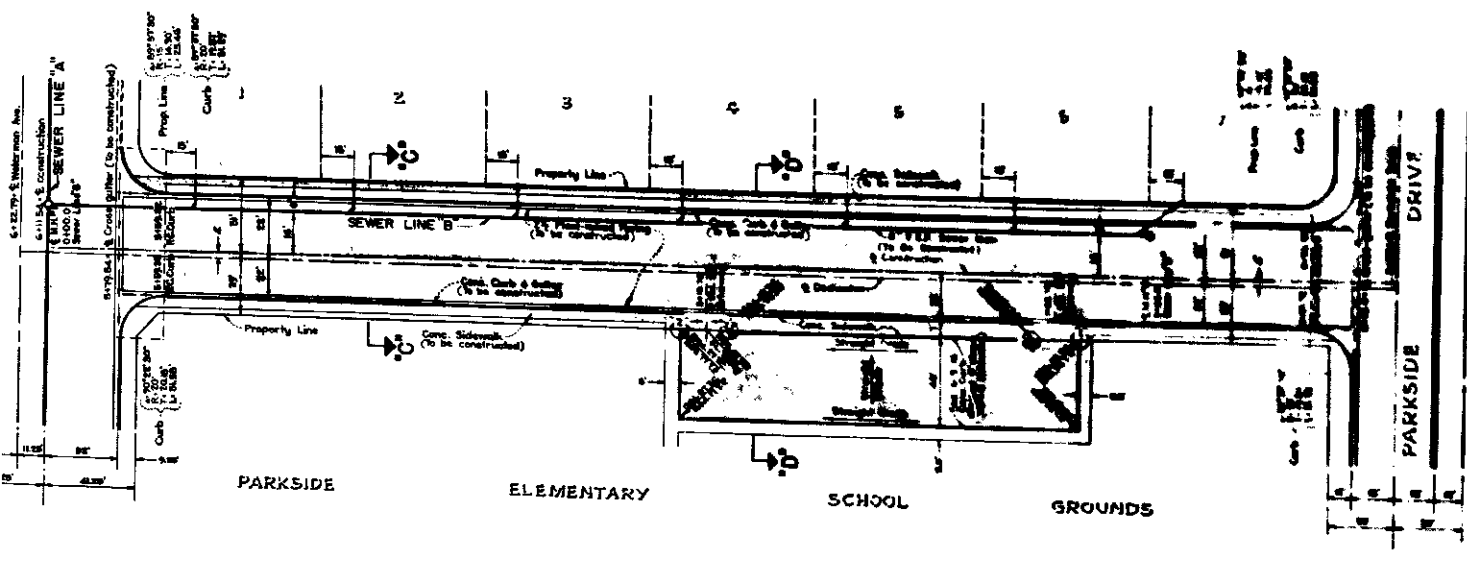

PLAN - 38TH STREET
 SCALE 1"=40'

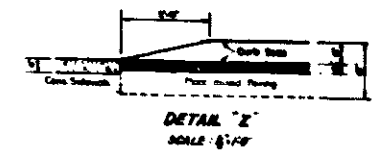

INTERSECTION DETAIL
 38TH STREET & PARKSIDE DRIVE

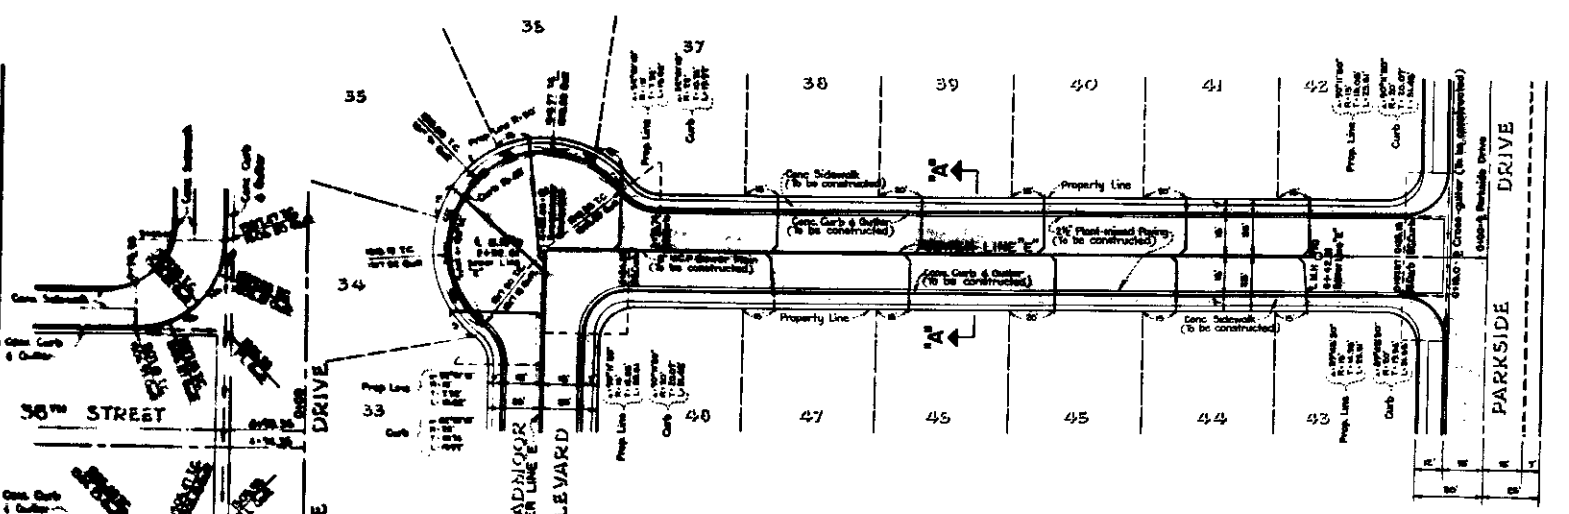

PLAN - 39TH STREET
 SCALE 1"=40'

DEPARTMENT OF ENGINEERING
 CITY OF SAN BERNARDINO
TRACT NO. 3619

IMPROVEMENT PLANS & PROFILES

ISSUED BY: *[Signature]* REFERENCE: *[Signature]* DRAWING NO. 2218
 APPROVED: *[Signature]* DATE: Feb. 26, 1954. DESIGNED BY: J.N.S.